


Know what's below.
Call before you dig.

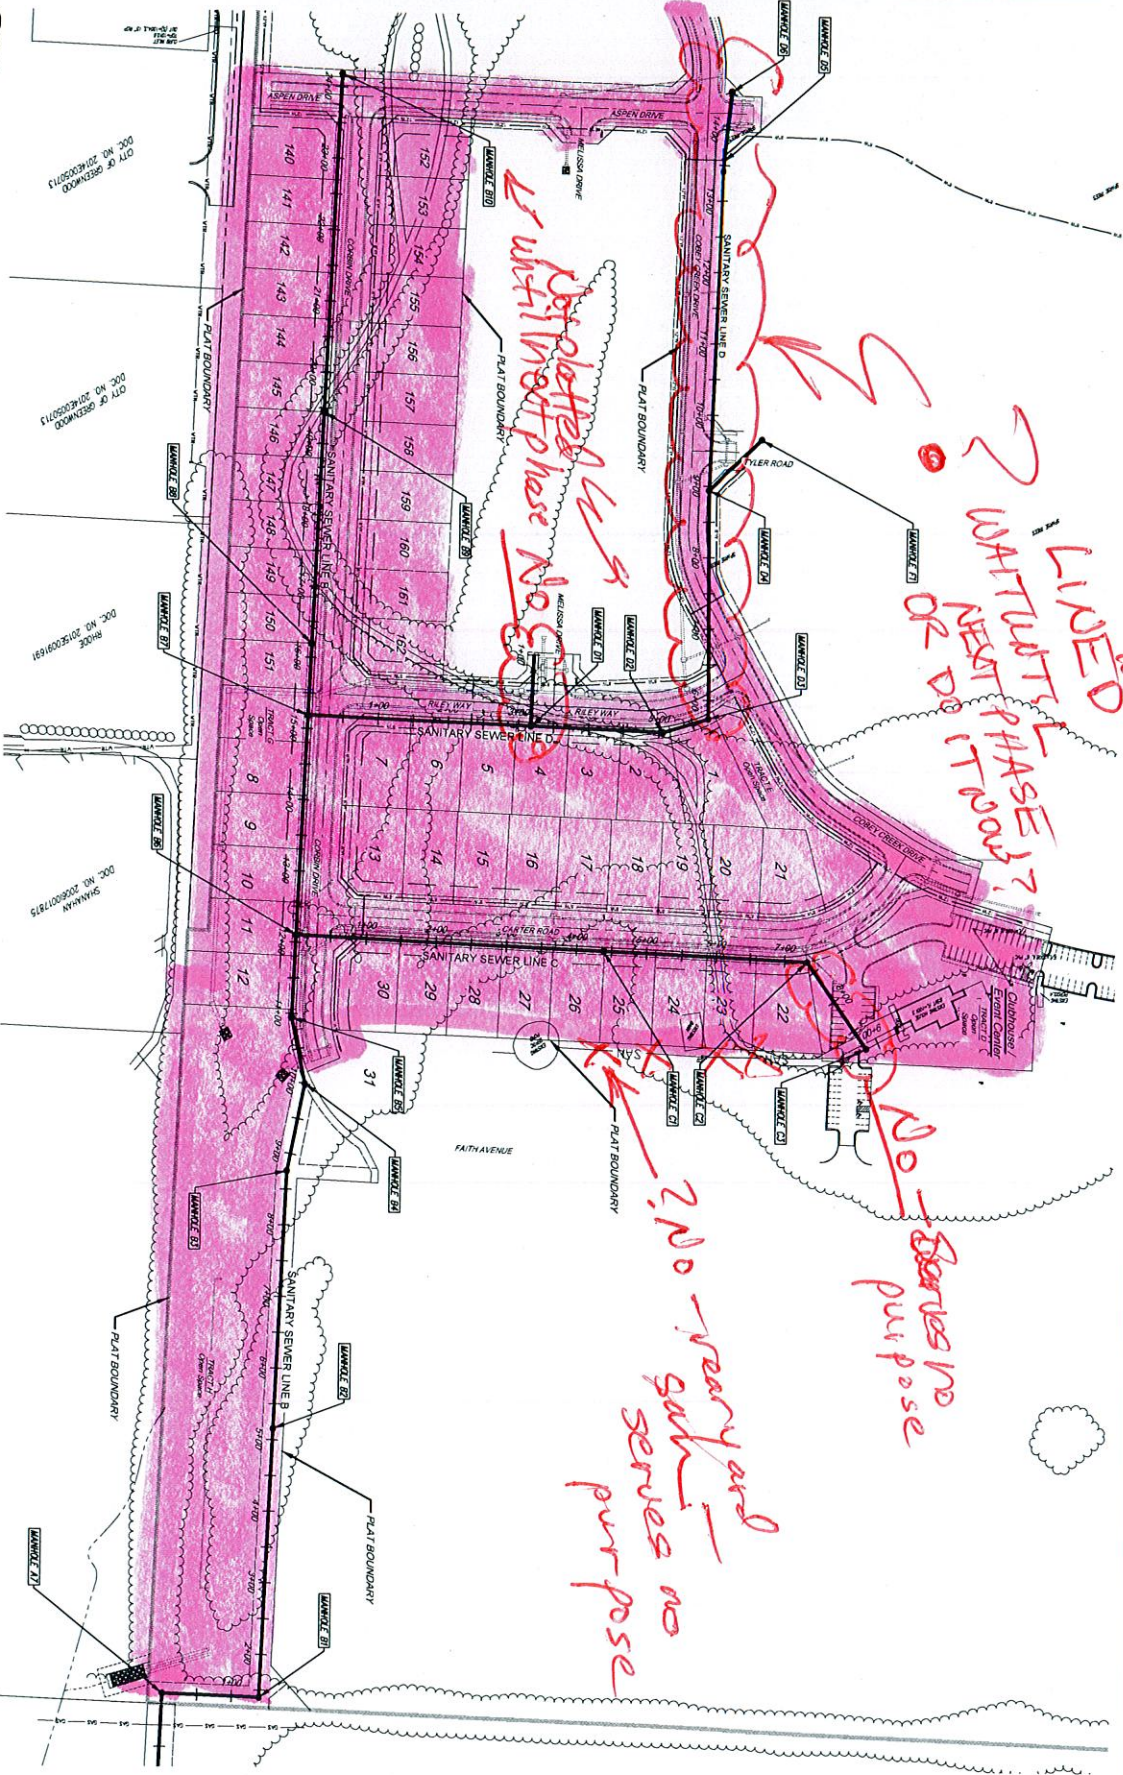

SANITARY SEWER MAIN EXTENSION GENERAL UTILITY LAYOUT

COBEY CREEK FIRST PLAT
LEE'S SUMMIT - JACKSON COUNTY - MISSOURI

g Consult Inc
engineers planners
11010 Haskell Street, Suite 210, Kansas City, Kansas 66109
CORPORATE LICENSE NO. E20100573 (MO.) / E-1716 (KS.)



DATE	REVISION	NO.	BY	CHKD
11/21/16	SUBMITTAL TO CITY OF LEE'S SUMMIT	1	SP	INS

IF THIS IS NOT A BLUE INK SEAL, AND THE SIGNATURE IS IN BLUE INK, THE PLAN IS A COPY AND NOT CONSIDERED A VALIDATION. THE CERTIFICATION CONTAINED ON THIS DOCUMENT SHALL NOT APPLY TO ANY COPIES.