

# SUMMIT ORCHARD, LOTS 4A-4E

REPLAT OF LOT 4, SUMMIT ORCHARD-FIRST PLAT, LOTS 1-4 & TRACT "A",  
A SUBDIVISION IN THE CITY OF LEE'S SUMMIT, JACKSON COUNTY,  
MISSOURI

## DESCRIPTION:

THIS IS A REPLAT OF LOT 4, SUMMIT ORCHARD - FIRST PLAT, LOTS 1-4 & TRACT "A", A SUBDIVISION IN THE CITY OF LEE'S SUMMIT, JACKSON COUNTY, MISSOURI.

## PLAT DEDICATION:

THE UNDERSIGNED OWNER(S) OF THE PROPERTY DESCRIBED HEREIN HAS/HAVE CAUSED THE SAME TO BE SUBDIVIDED IN THE MANNER SHOWN ON THIS PLAT AND THE PROPERTY SHALL HEREAFTER BE KNOWN AS "SUMMIT ORCHARD, LOTS 4A-4E"

## EASEMENT DEDICATION:

AN EASEMENT OR LICENSE IS HEREBY GRANTED TO THE CITY OF LEE'S SUMMIT, MISSOURI TO LOCATE, CONSTRUCT, AND MAINTAIN, OR AUTHORIZE THE LOCATION, CONSTRUCTION, AND MAINTENANCE OF POLES, WIRES, ANCHORS, CONDUITS, AND/OR STRUCTURES FOR WATER, GAS, STORM SEWER, SURFACE DRAINAGE CHANNEL, ELECTRICITY, TELEPHONE, CABLE TELEVISION, OR ANY OTHER NECESSARY PUBLIC UTILITY OR SERVICES, ANY OR ALL OF THEM, UPON, OVER, OR UNDER THOSE AREAS OUTLINED OR DESIGNATED UPON THIS PLAT AS-UTILITY EASEMENT (U/E) OR WITHIN ANY STREETS OR THOROUGHFARE DEDICATED TO PUBLIC USE ON THIS PLAT, INCLUDING A SANITARY SEWER EASEMENT (SS/E). GRANTOR, ON BEHALF OF ITSELF AND ITS ASSIGNS AND SUCCESSORS IN INTEREST, HEREBY WAIVES, TO THE FULLEST EXTENT ALLOWED BY LAW, INCLUDING, WITHOUT LIMITATION, SECTION 527.188, RSMo (2006), ANY RIGHT TO REQUEST RESTORATION OF RIGHTS PREVIOUSLY TRANSFERRED AND VACATION OF THE EASEMENT HEREIN GRANTED.

## STREETS/ROAD, RIGHT-OF-WAY DEDICATION:

STREETS, ROADS, AND THOROUGHFARES SHOWN ON THIS PLAT AND NOT HERETOFORE DEDICATED TO PUBLIC USE ARE SO HEREBY DEDICATED.

## BUILDING/SETBACK LINES:

BUILDING OR SETBACK LINES ARE HEREBY ESTABLISHED AS SHOWN ON THE ACCOMPANYING PLAT AND NO BUILDING OR PORTION THEREOF SHALL BE CONSTRUCTED BETWEEN THIS LINE AND THE RIGHT-OF-WAY LINES.

## DRAINAGE:

INDIVIDUAL LOT OWNER(S) SHALL NOT CHANGE OR OBSTRUCT THE DRAINAGE FLOW PATHS ON THE LOTS, UNLESS SPECIFIC APPLICATION IS MADE AND APPROVED BY THE CITY ENGINEER.

## OIL/GAS WELLS:

ACCORDING TO AN ENVIRONMENTAL IMPACT STUDY OF ABANDONED OIL AND GAS WELLS IN LEE'S SUMMIT, MISSOURI IN 1995, BY EDWARD ALTON MAY, JR, PE, THERE ARE NO OIL AND GAS WELLS WITHIN THE PROPERTY SHOWN HEREON.

## FLOOD INFORMATION:

ACCORDING TO THE FEDERAL EMERGENCY MANAGEMENT AGENCY'S FLOOD INSURANCE RATE MAP, 29095C0417G, DATED JANUARY 20, 2017, THIS PROPERTY LIES WITHIN ZONE "X", AREA OF MINIMAL FLOOD HAZARD.

## ACCESS EASEMENT:

THE LOTS WITHIN THIS PLAT ARE SUBJECT TO CERTAIN ACCESS EASEMENTS CREATED BY, AND IN ACCORDANCE WITH THE TERMS OF, THAT CERTAIN RECIPROCAL EASEMENT AND OPERATING AGREEMENT THAT IS BEING RECORDED AGAINST THE LOTS WITHIN THIS PLAT ON OR ABOUT THE DATE HEREOF.

## IN TESTIMONY WHEREOF:

THE UNDERSIGNED PROPRIETOR OF THE ABOVE TRACT OF LAND HAS CAUSED THESE PRESENTS TO BE SIGNED THIS \_\_\_\_DAY OF \_\_\_\_\_, 2019

BY: \_\_\_\_\_

STEVEN W RICH, VICE PRESIDENT

TOWNSEND SUMMIT, LLC

STATE OF \_\_\_\_\_)

)S.S.

COUNTY OF \_\_\_\_\_)

BE IT REMEMBERED THAT ON THIS \_\_\_\_DAY OF \_\_\_\_\_, 2019, BEFORE ME, THE UNDERSIGNED NOTARY PUBLIC, PERSONALLY APPEARED STEVEN W RICH, TO ME PERSONALLY KNOWN, AND WHO BEING BY ME DULY SWORN BY ME DID SAY THAT HE IS THE VICE PRESIDENT OF TOWNSEND SUMMIT, LLC, A DELAWARE LIMITED LIABILITY COMPANY, AND THAT SAID INSTRUMENT WAS SIGNED ON BEHALF OF SAID TOWNSEND SUMMIT, LLC, AND THAT SAID INSTRUMENT WAS SIGNED ON BEHALF OF SAID LLC AND AS THE FREE ACT AND DEED OF SAID LLC.

## IN WITNESS WHEREOF:

I HAVE HEREBY SET MY HAND AND AFFIXED MY SEAL THE DATE LAST ABOVE WRITTEN ABOVE

\_\_\_\_\_  
NOTARY PUBLIC

MY COMMISSION EXPIRES \_\_\_\_\_

## APPROVED:

PUBLIC WORKS / ENGINEERING

CITY OF LEE'S SUMMIT:

MAYOR AND CITY COUNCIL CERTIFICATION:

THIS IS TO CERTIFY THAT THE ACCOMPANYING PLAT OF SUMMIT ORCHARD 2ND PLAT, WAS SUBMITTED TO AND DULY APPROVED BY THE MAYOR AND CITY COUNCIL OF THE CITY OF LEE'S SUMMIT, MISSOURI THIS \_\_\_\_ DAY OF \_\_\_\_\_, 20\_\_\_\_, BY ORDINANCE NO. \_\_\_\_\_.

\_\_\_\_\_  
WILLIAM A BAIRD, MAYOR DATE

\_\_\_\_\_  
TRISHA FOWLER ARCURI, CITY CLERK DATE

\_\_\_\_\_  
RYAN A. ELAM, P.E., DIRECTOR OF DEVELOPMENT SERVICES DATE

\_\_\_\_\_  
PLANNING COMMISSION

\_\_\_\_\_  
DANA ARTH, SECRETARY DATE

I HEREBY CERTIFY THAT THIS PLAT IS BASED ON AN ACTUAL SURVEY MADE BY ME OR UNDER MY DIRECT SUPERVISION AND THAT IT MEETS OR EXCEEDS THE CURRENT MINIMUM STANDARDS FOR PROPERTY BOUNDARY SURVEYS AS ESTABLISHED BY THE MISSOURI BOARD FOR ARCHITECTS, PROFESSIONAL ENGINEERS, PROFESSIONAL LAND SURVEYORS, AND LANDSCAPE ARCHITECTS, AND THE MISSOURI DEPARTMENT OF AGRICULTURE AND RESOURCE ASSESMENT AND THAT THE RESULTS OF SAID SURVEY ARE SHOWN HEREON TO THE BEST OF MY PROFESSIONAL KNOWLEDGE AND BELIEF.

FOR: TOWNSEND SUMMIT, LLC





ENGINEERS • SURVEYORS • LABORATORIES • DRILLING  
941 W 141ST TERR. STE A • KANSAS CITY, MO 64145 • PHONE (816) 777-0400

A LICENSED MISSOURI ENGINEERING & SURVEYING CORPORATION - LC 62


SECTION	TOWNSHIP	RANGE	COUNTY	STATE	DATE	JOB NO.
37	48N	31W	JACKSON	MISSOURI	03/15/19	19C010001
36	48N	32W	JACKSON	MISSOURI	03/15/19	19C010001
DRAWING NO.	19C010001	DRAWN BY:	CM	CHECKED BY:	SC	

SCOTT G CHRISMAN MO PLS 2594

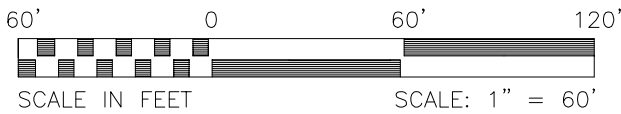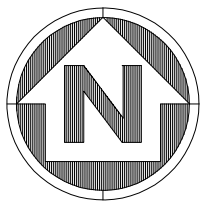

MISSOURI STATE PLANE COORDINATE SYSTEM  
1983, MISSOURI WEST ZONE  
(2003 ADJUSTMENT)  
REFERENCE MONUMENT JA-43  
N-307528.309  
E-860514.793  
COMBINED SCALE FACTOR 0.99899480  
COORDINATES SHOWN IN METERS

POINT	NORTHING	EASTING
1	306207.356	859221.184
2	306215.905	859213.600
3	306455.387	859299.295
4	306460.590	859311.346
5	306194.692	859567.549
6	306189.235	859561.483

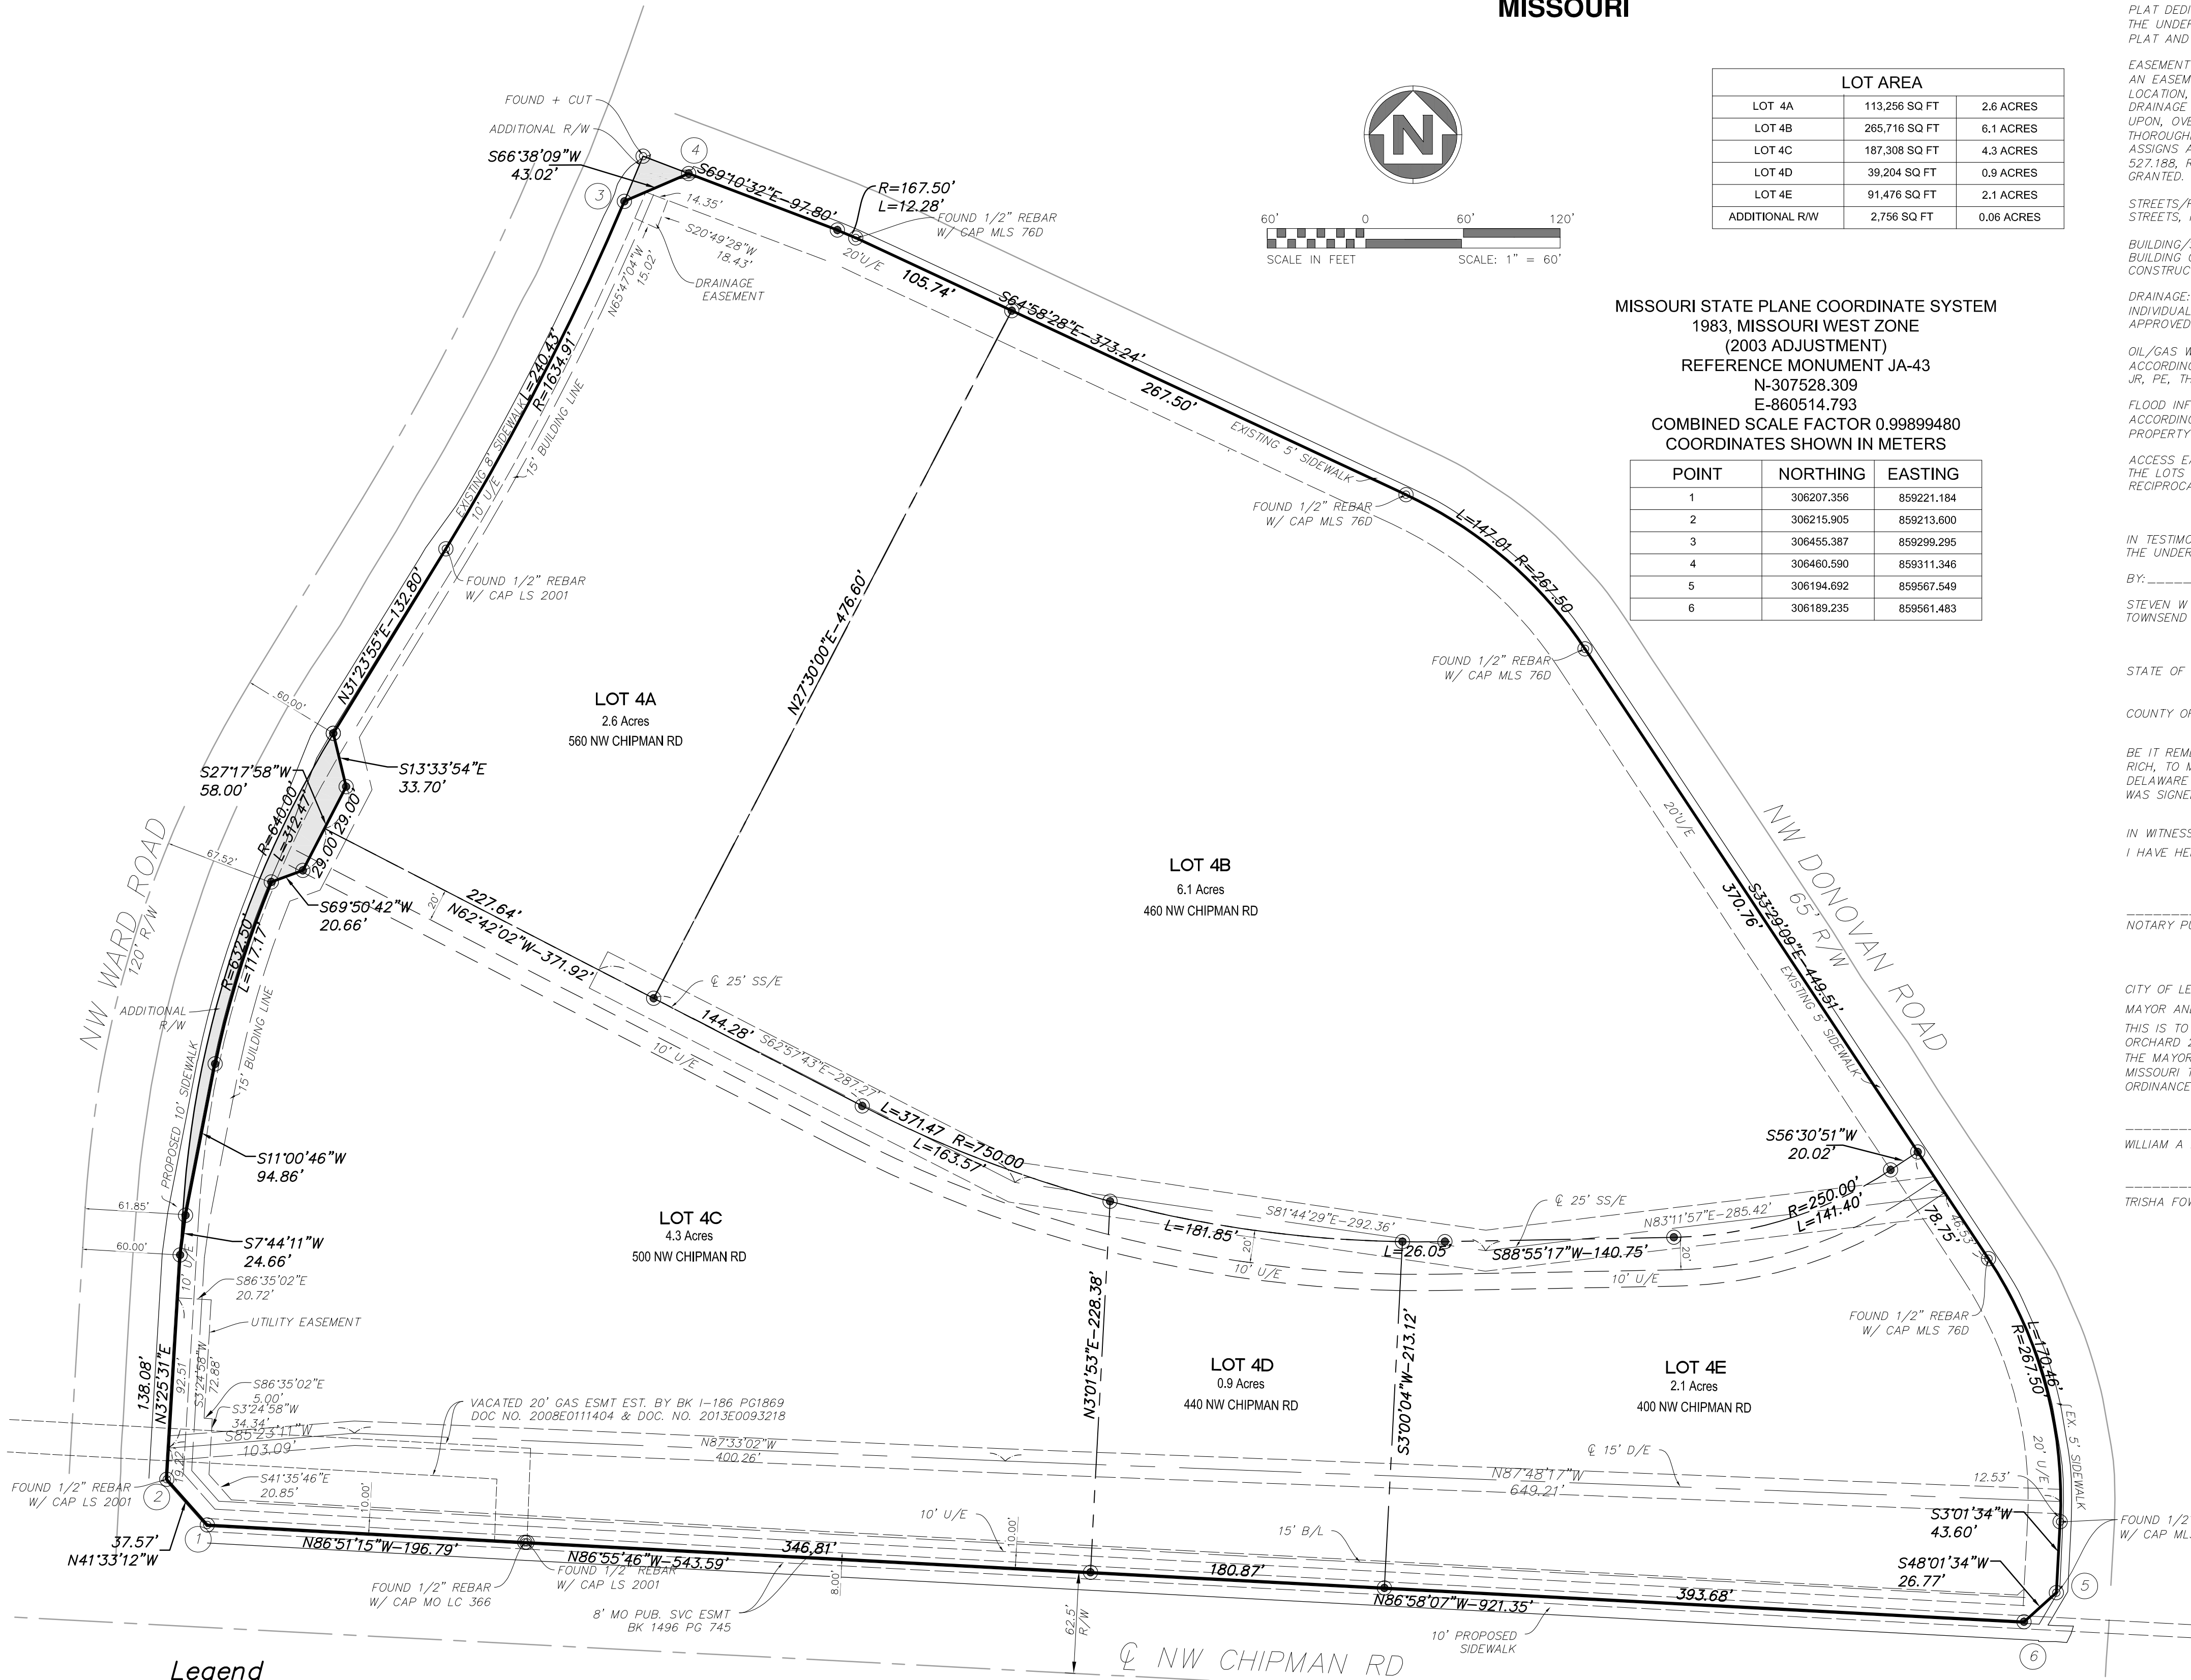

## Legend

	PROPOSED CURB INLET		EXISTING SANITARY SEWER
	PROPOSED SANITARY SEWER MANHOLE		PROPOSED SIDEWALK
	EXISTING SANITARY SEWER MANHOLE		FOUND MONUMENT AS NOTED
	PROPOSED FIRE HYDRANT		SET 1/2" IRON BAR W/ PLASTIC CAP
	EXISTING PHONE PEDESTAL		STAMPED AE LC-62
	EXISTING POWER POLE		ADDITIONAL RIGHT OF WAY
	EXISTING SIGN		
	PROPOSED STORM SEWER		
	PROPOSED SANITARY SEWER		