


LEE'S SUMMIT MISSOURI

STANDARD DETAILS
 CITY OF LEE'S SUMMIT, MO
 LEE'S SUMMIT, JACKSON COUNTY, MO


GEN-4

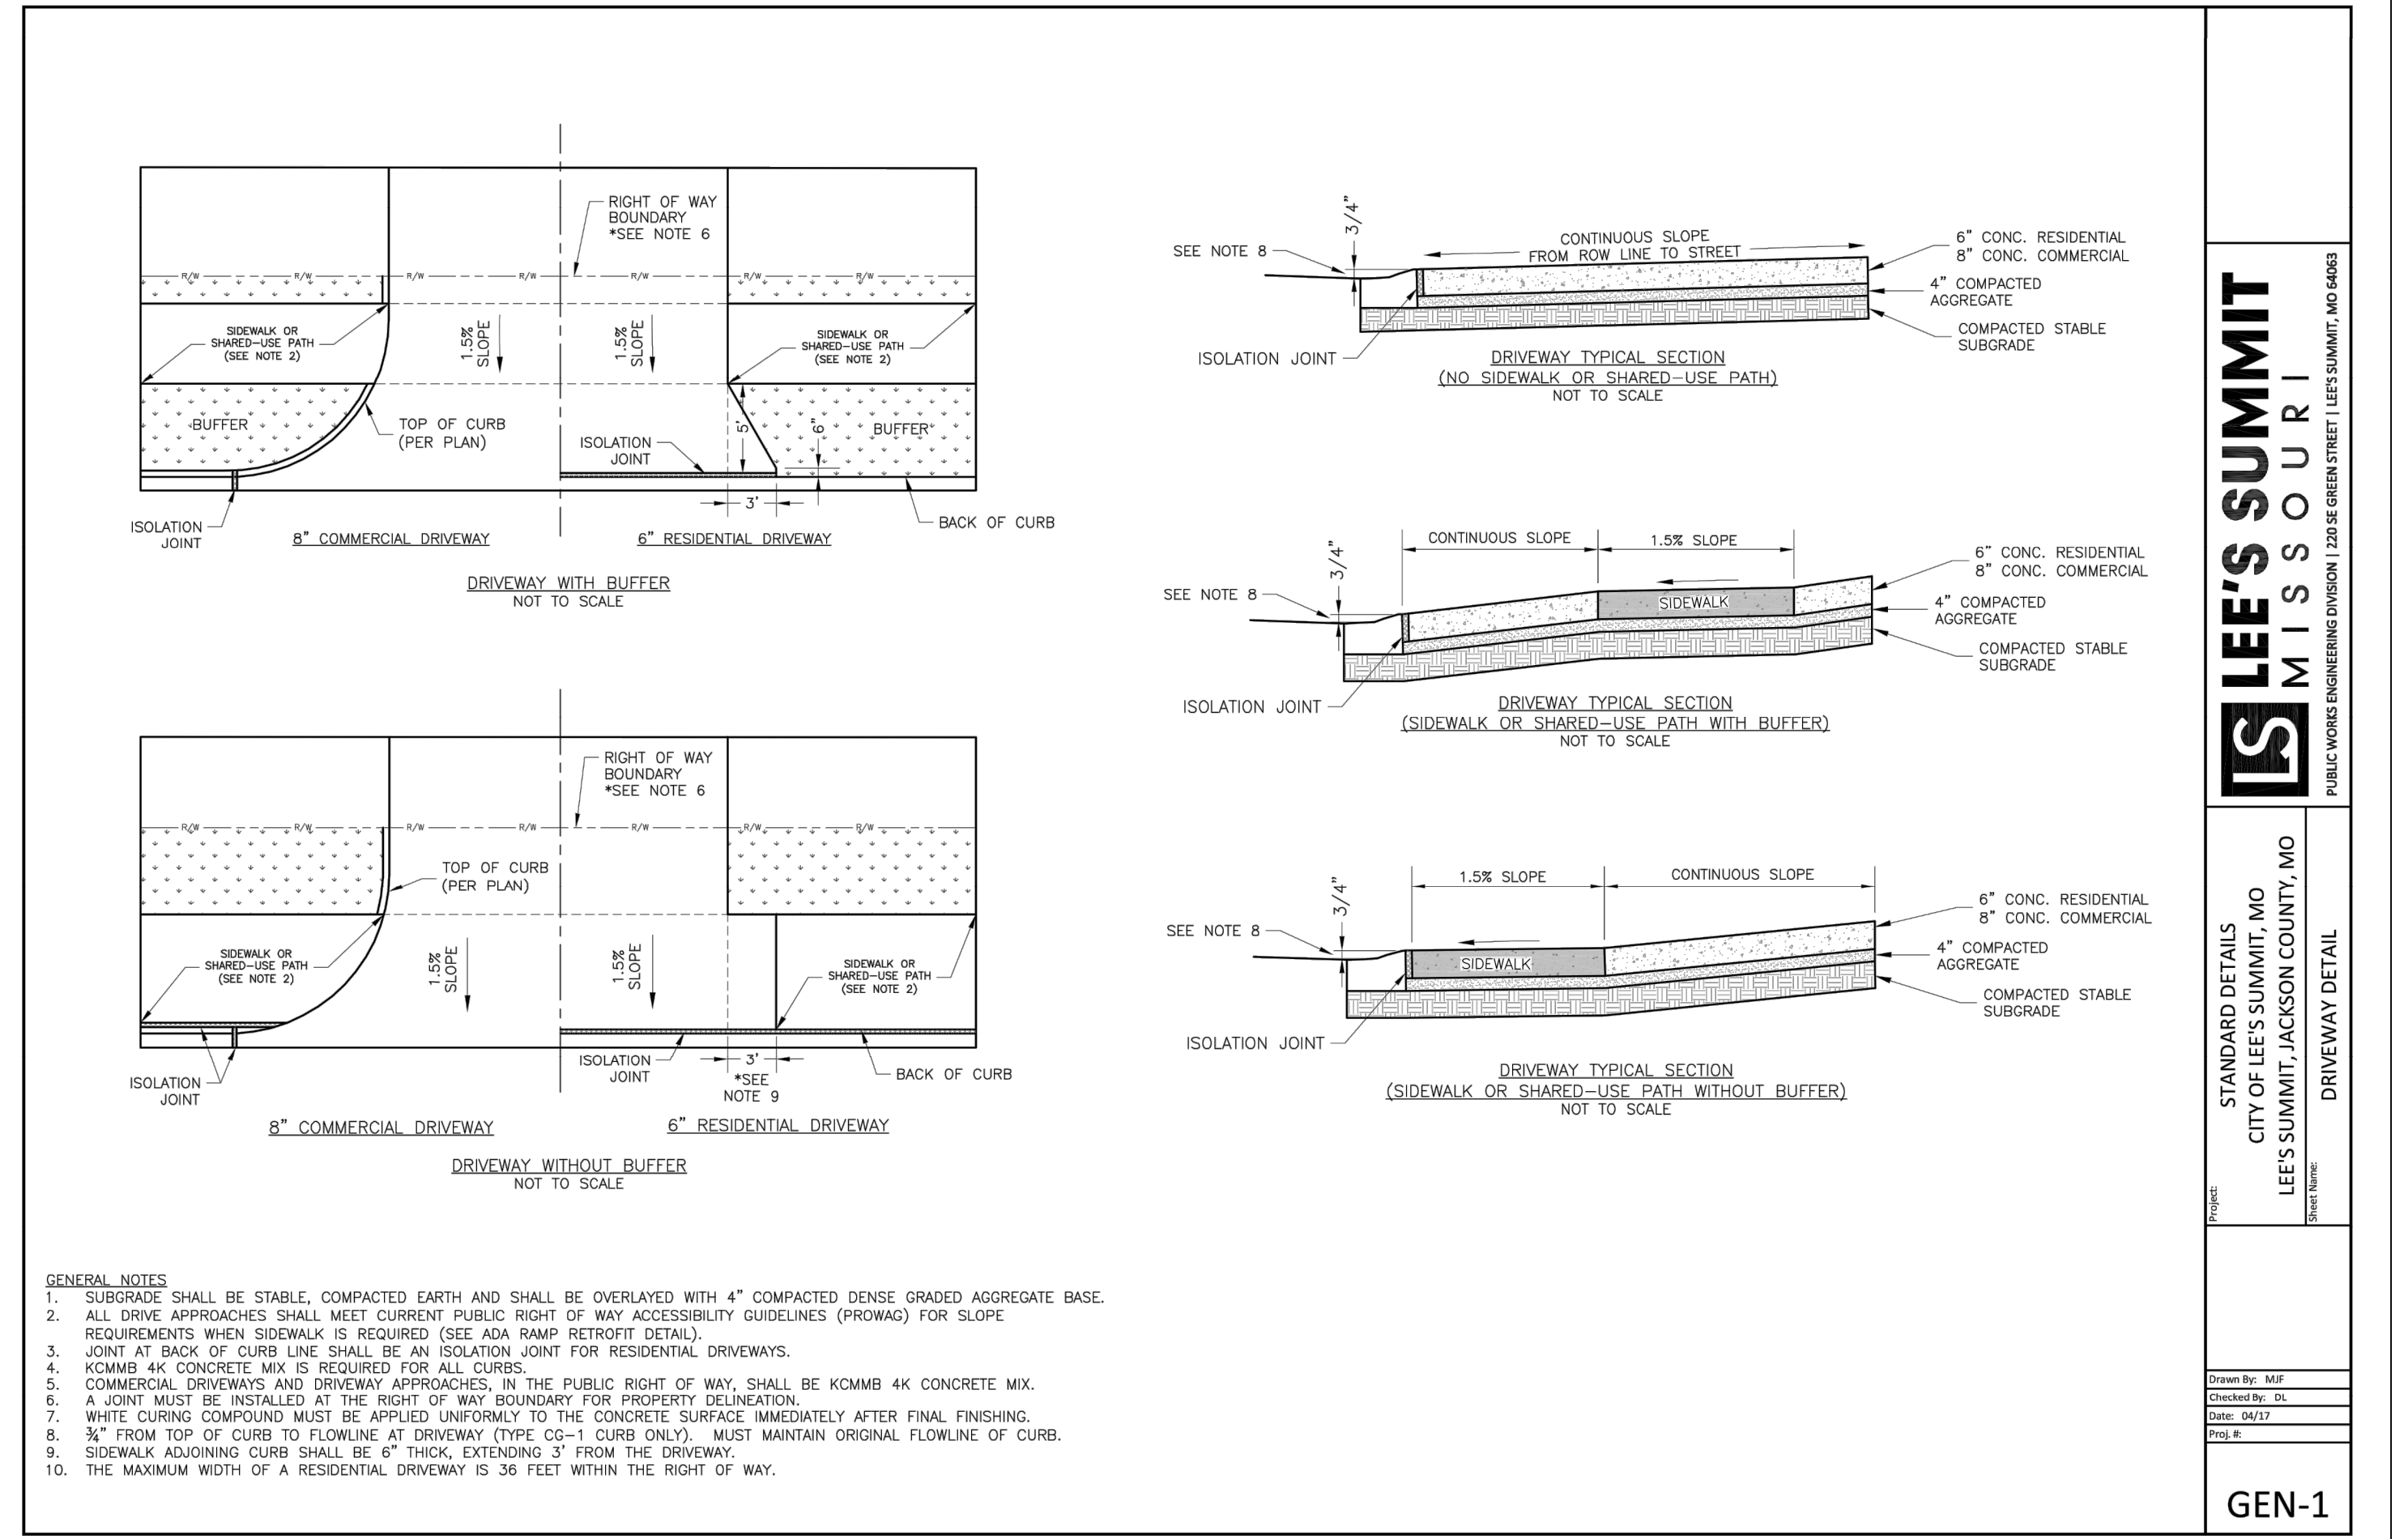

LEE'S SUMMIT MISSOURI

STANDARD DETAILS
 CITY OF LEE'S SUMMIT, MO
 LEE'S SUMMIT, JACKSON COUNTY, MO



GEN-1

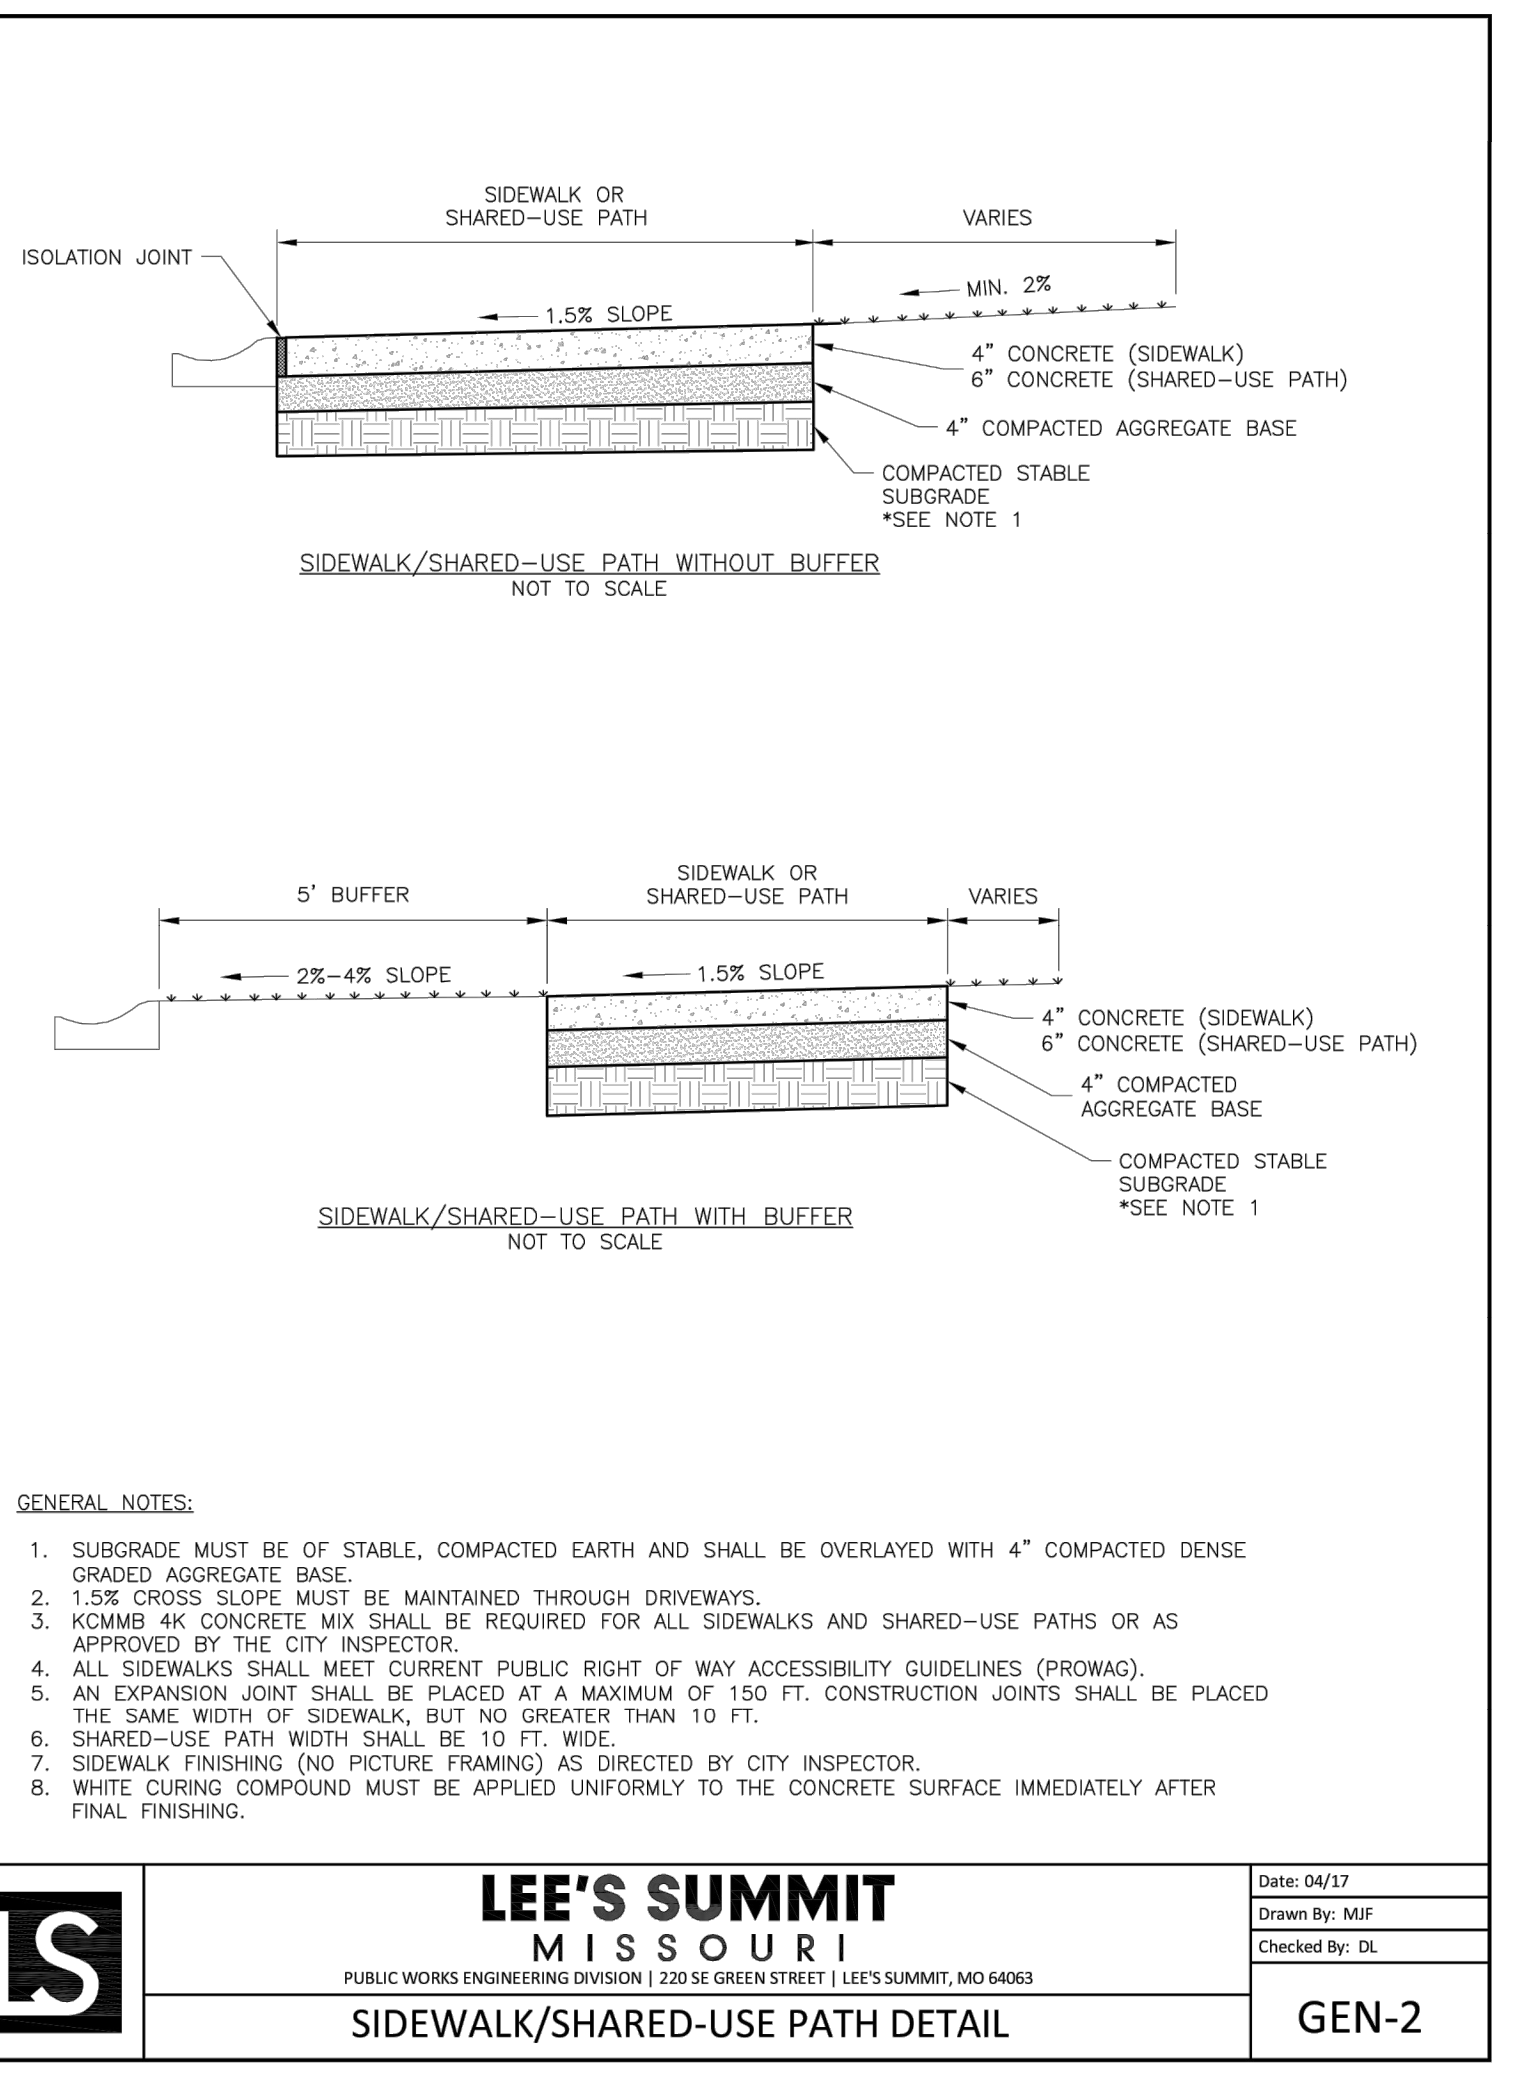

Date: 04/17
 Drawn By: MJF
 Checked By: DL

GEN-2

LEE'S SUMMIT MISSOURI

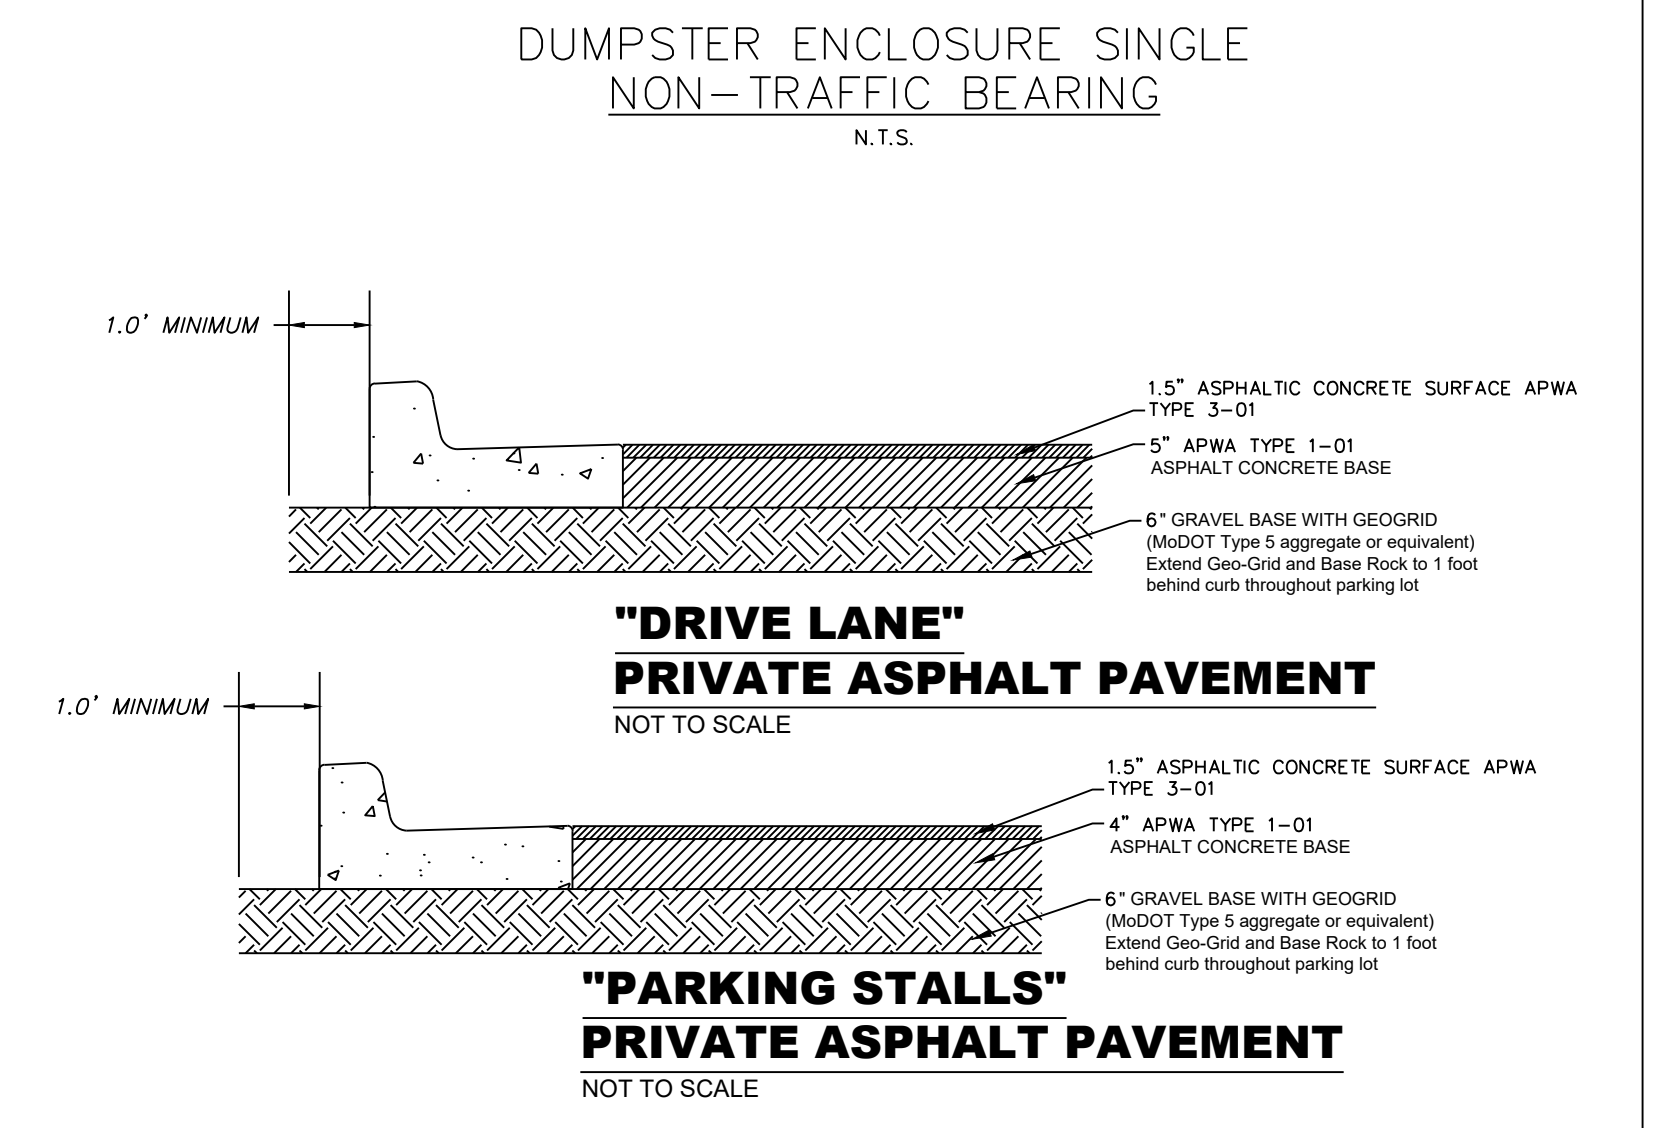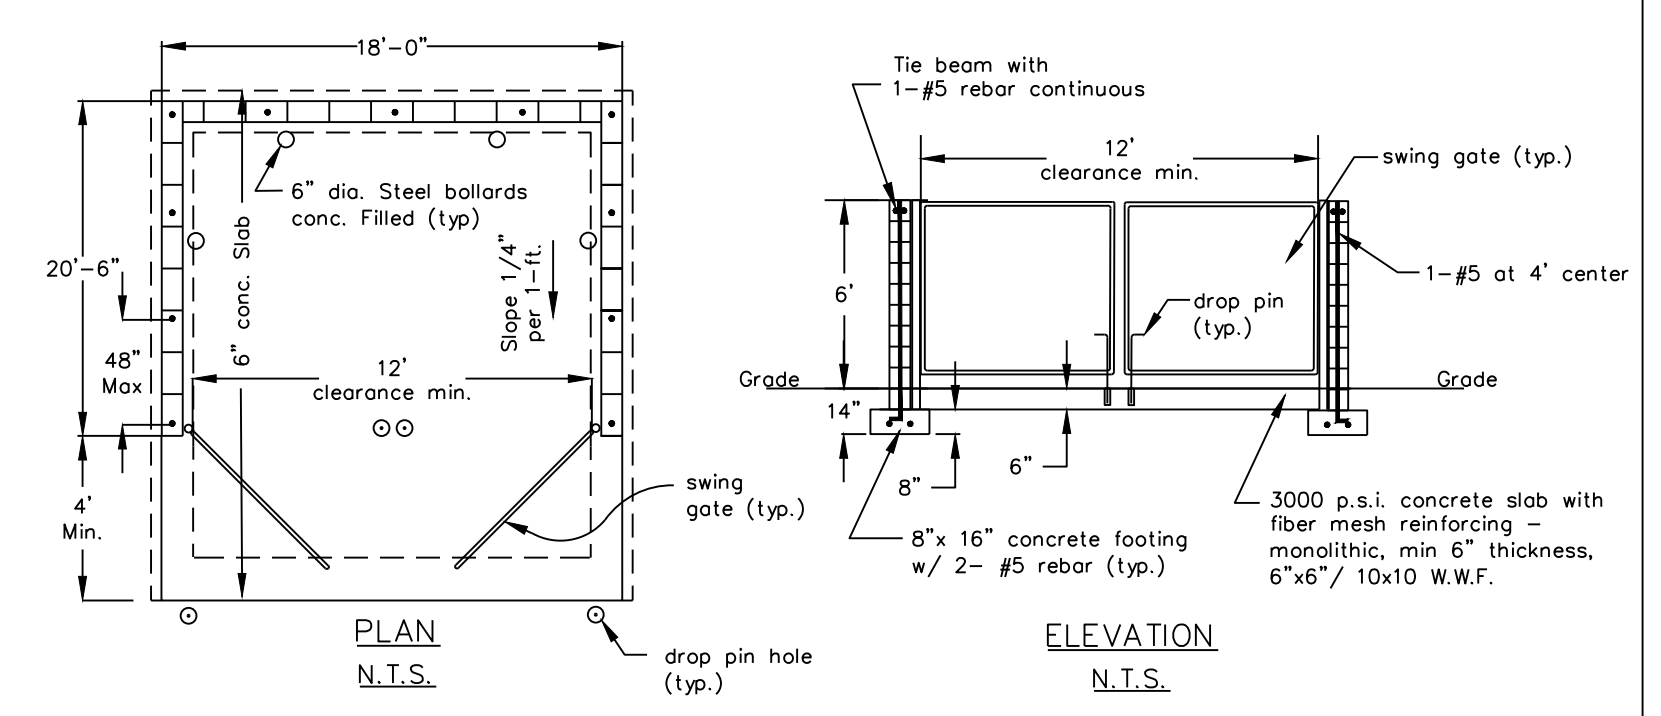

Matthew J. Schlicht
 MO PE 2006019708
 KS PE 19071
 OK PE 25226

REVISIONS
 Revised 4/2/19
 Revised 5/8/19

C. 600

REMOVED GEN-3A
 STANDARD DETAIL