


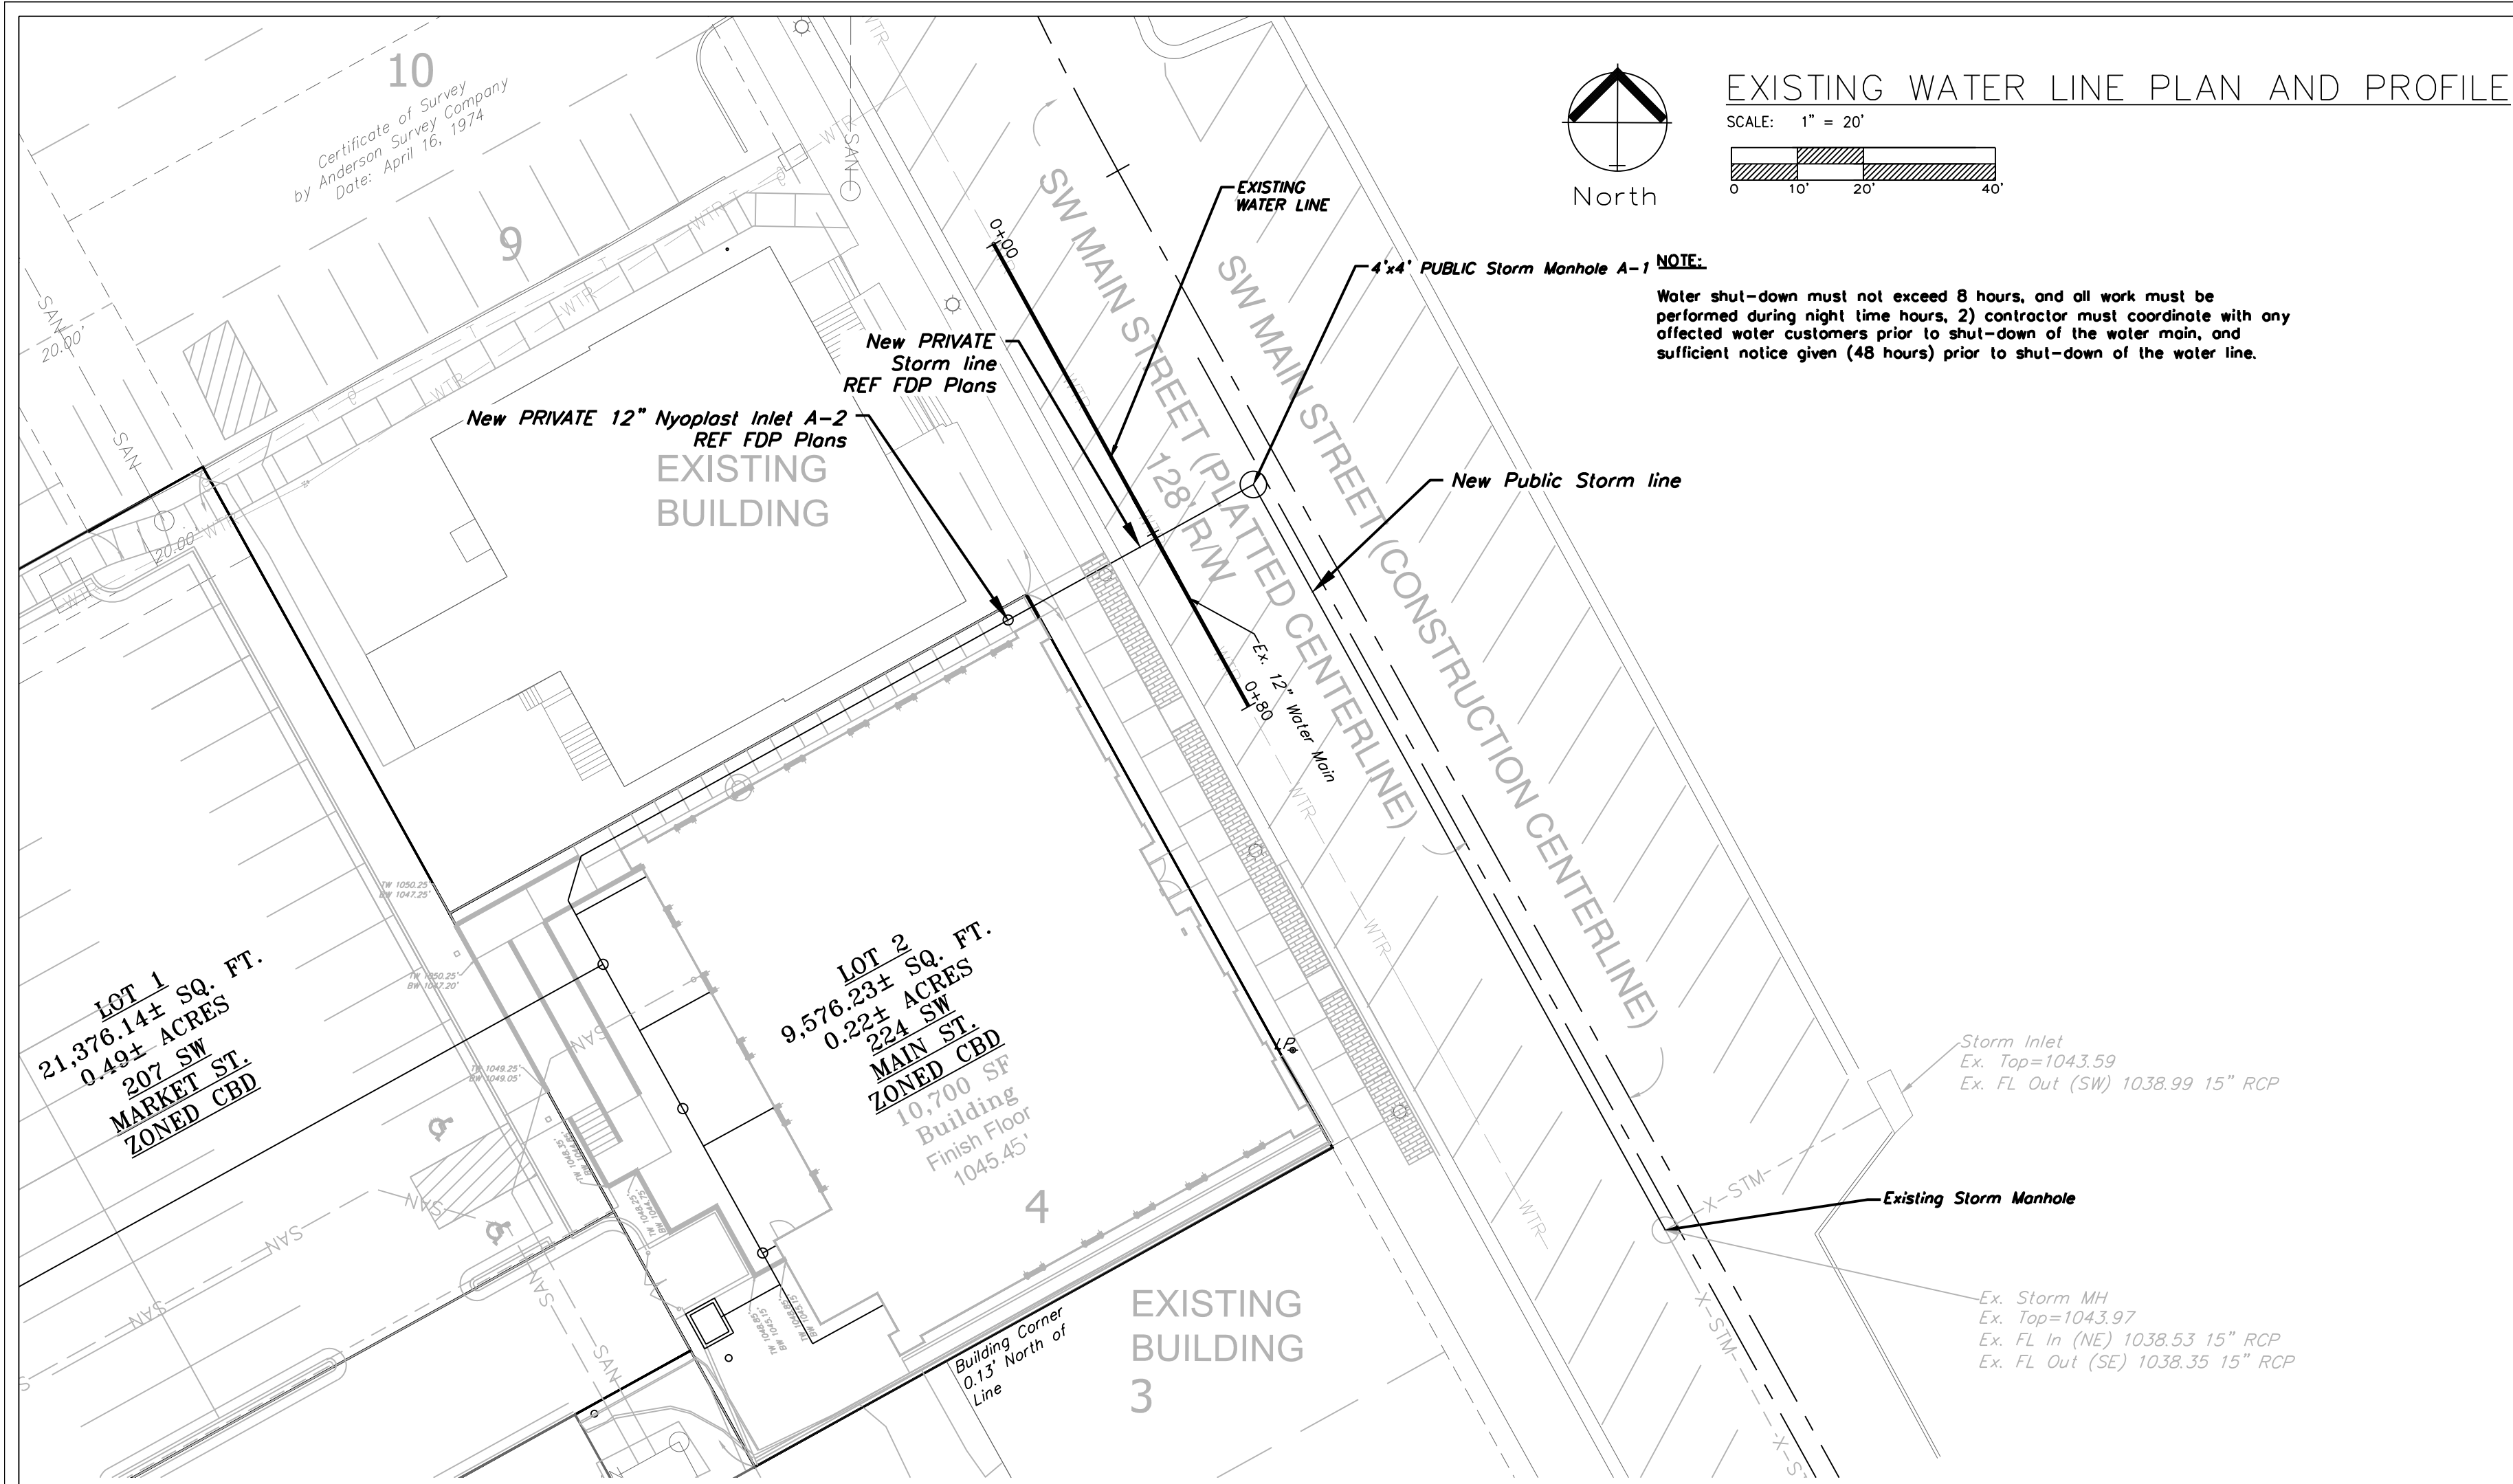

EXISTING WATER LINE

