
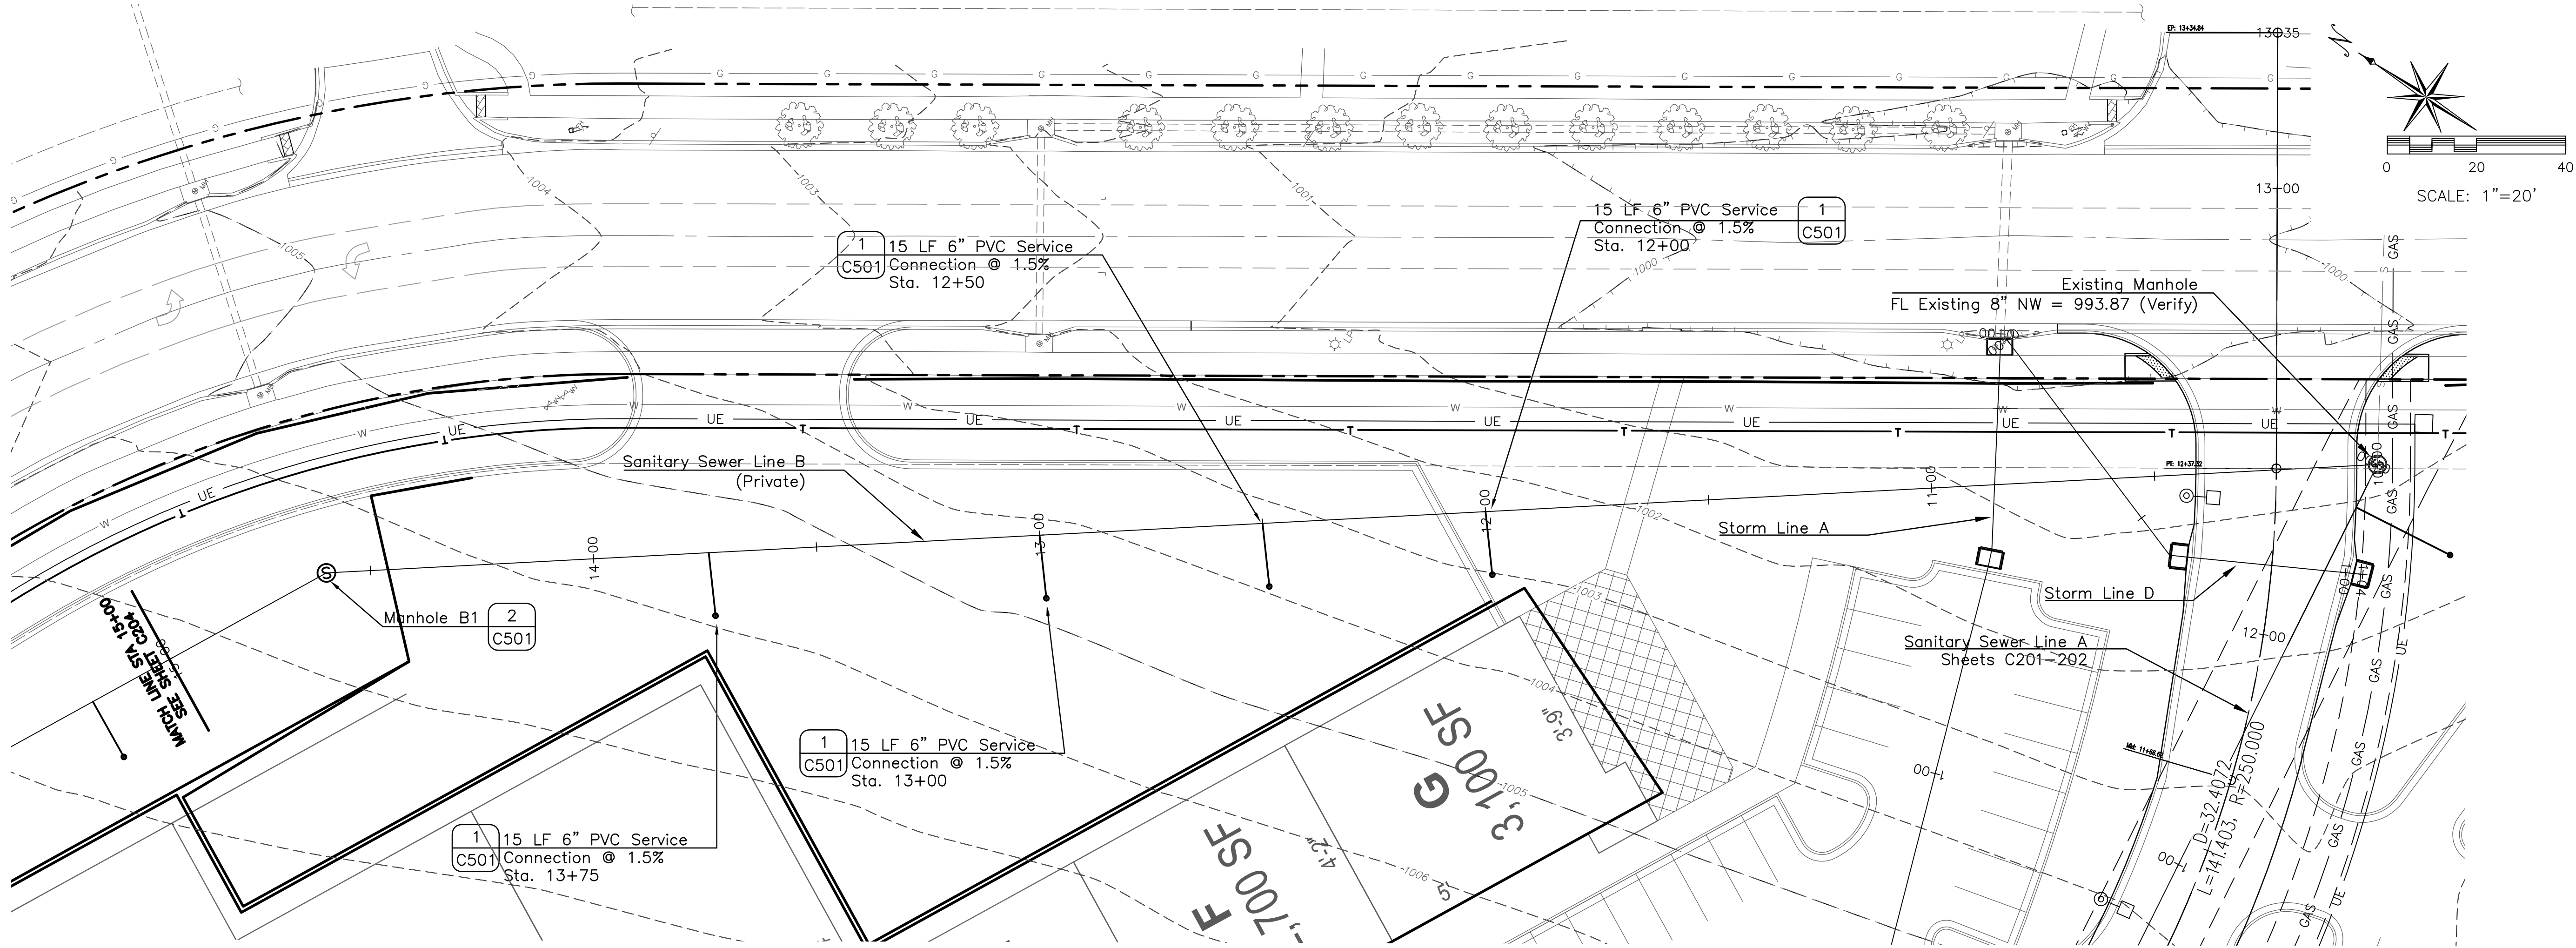


May 07, 2019 - 9:58am Plotted By: CO Eng2 G:\AE-COL\1-Projects\16co10001 - Townsend Lot 4 CID Infrastructure\DWG\Summit Orchards Plans - Sanitary.dwg Layout: C203

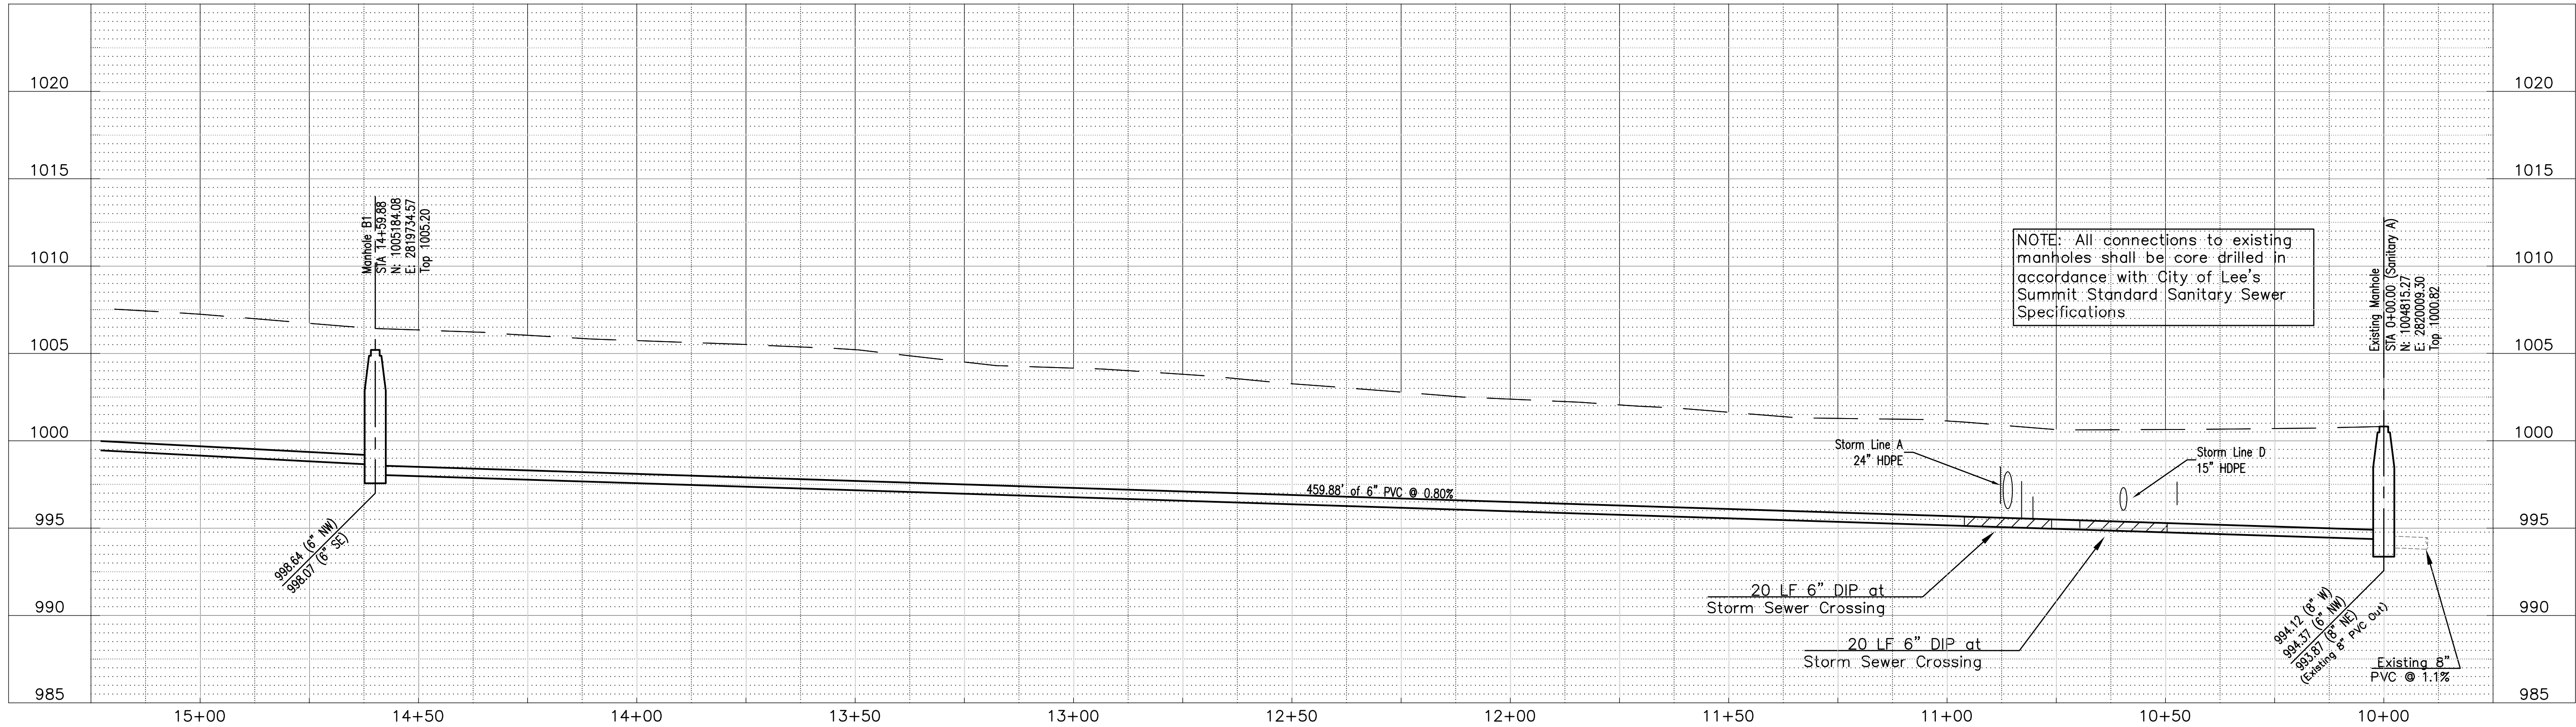


SUMMIT ORCHARD LOT 4

INFRASTRUCTURE IMPROVEMENTS
SANITARY SEWER PLANS

LINE B PLAN/PROFILE

LEE'S SUMMIT, MISSOURI

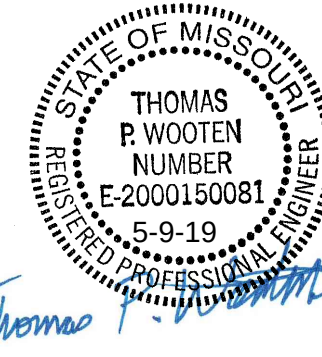

SHEET NUMBER
C203
5 OF 7

REVISIONS		DRAWING INFO	
NO.	DESCRIPTION	BY	DATE
		JEN	
		TPW	
		E-2000150081	
		4-11-2019	
		FIELD BOOK:	
		JOB NUMBER:	
		19CO10001	

COPYRIGHT ANDERSON ENGINEERING, INC. 2018

**ANDERSON
ENGINEERING**
EMPLOYEE OWNED

ENGINEERS - SURVEYORS - LABORATORIES - DRILLING
4240 PHILIPS FARM RD. STE. 101 - COLUMBIA, MO 65201 - PHONE /633.387-5476
A LICENSED MISSOURI ENGINEERING & SURVEYING CORPORATION
MISSOURI CERTIFICATE OF AUTHORITY #000062 EXPIRES 12/31/2019