
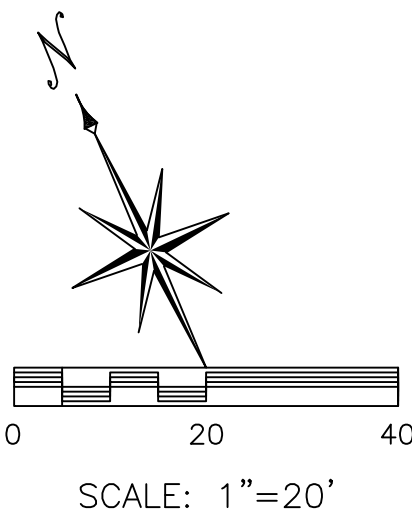
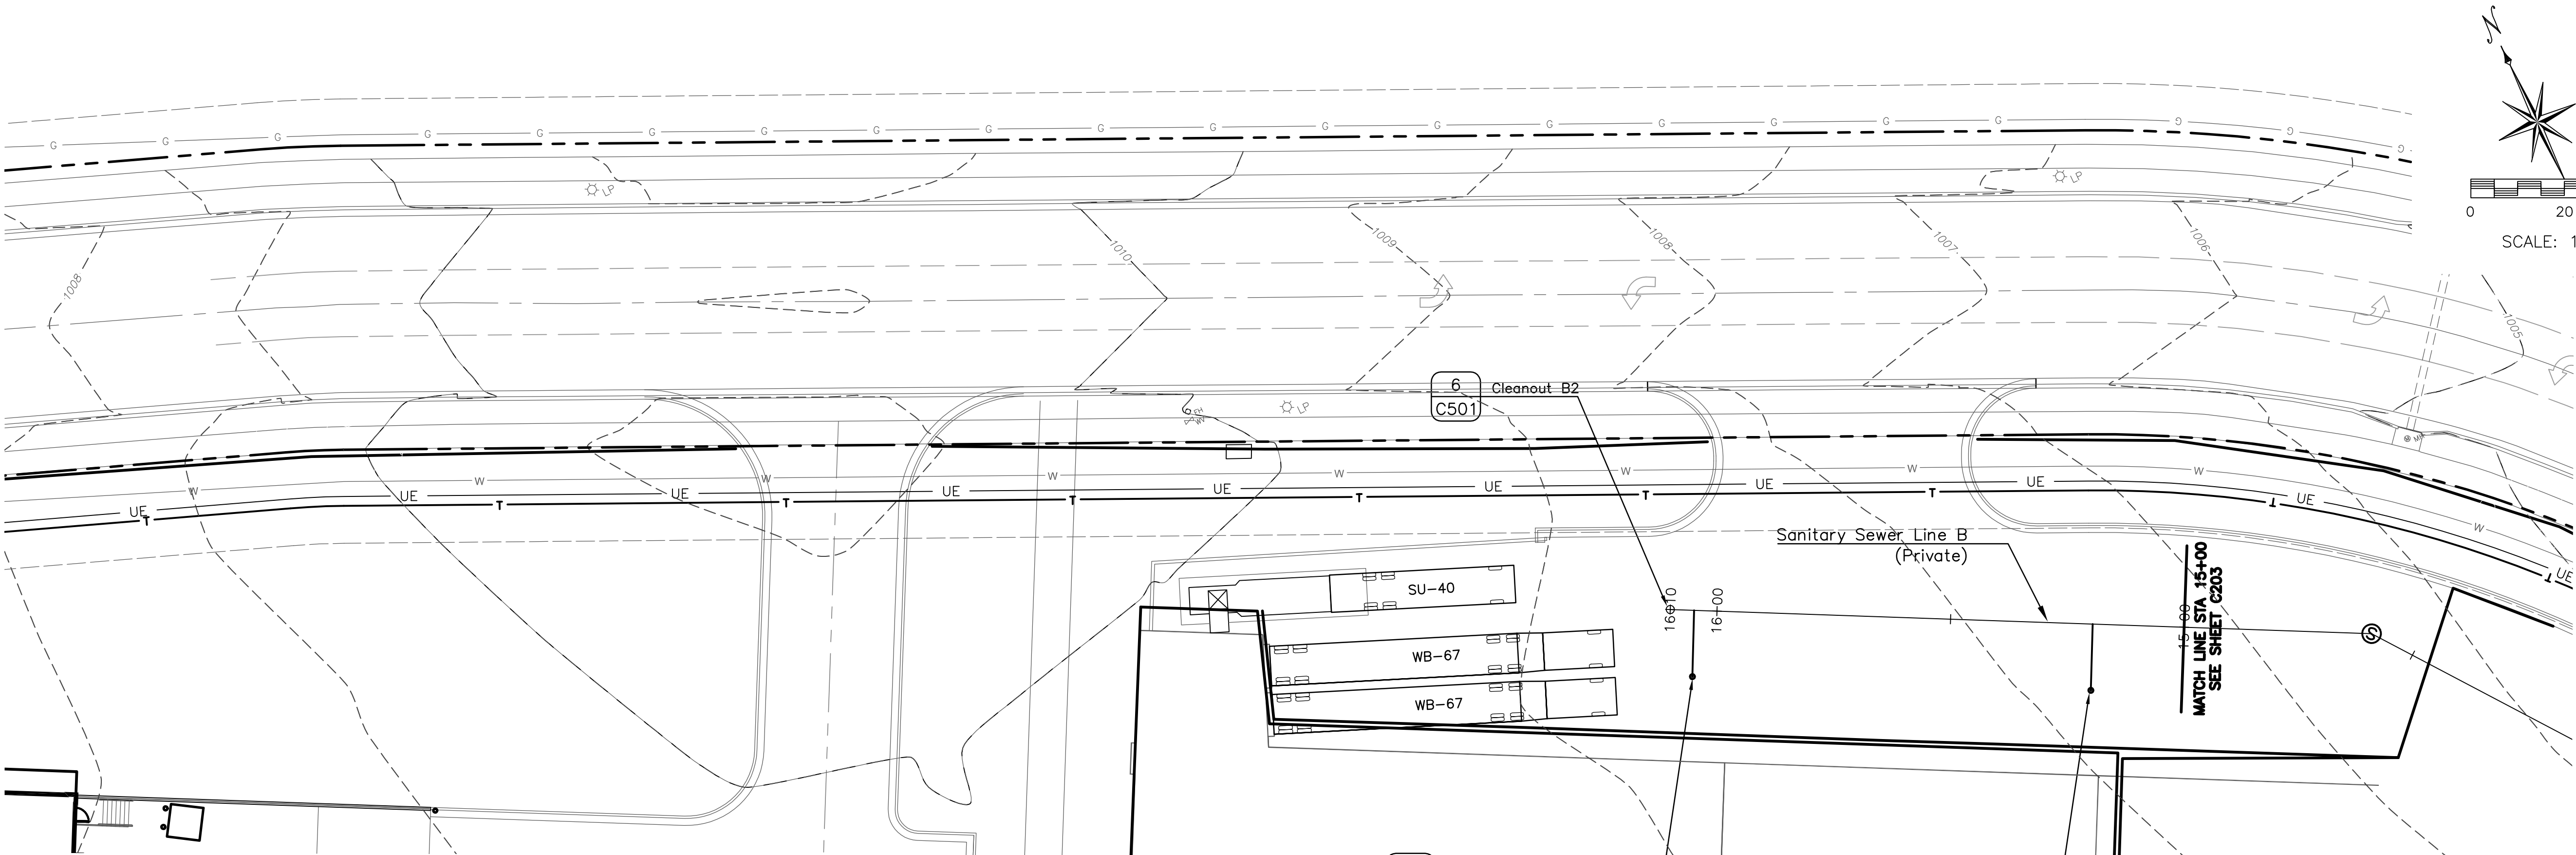


May 07, 2019 - 9:59am Plotted By: CO Eng2 G:\AE-COL\1-Projects\15co10001 - Townsend Lot 4 CID Infrastructure\DWG\Summit Orchards Plans - Sanitary.dwg Layout: C204

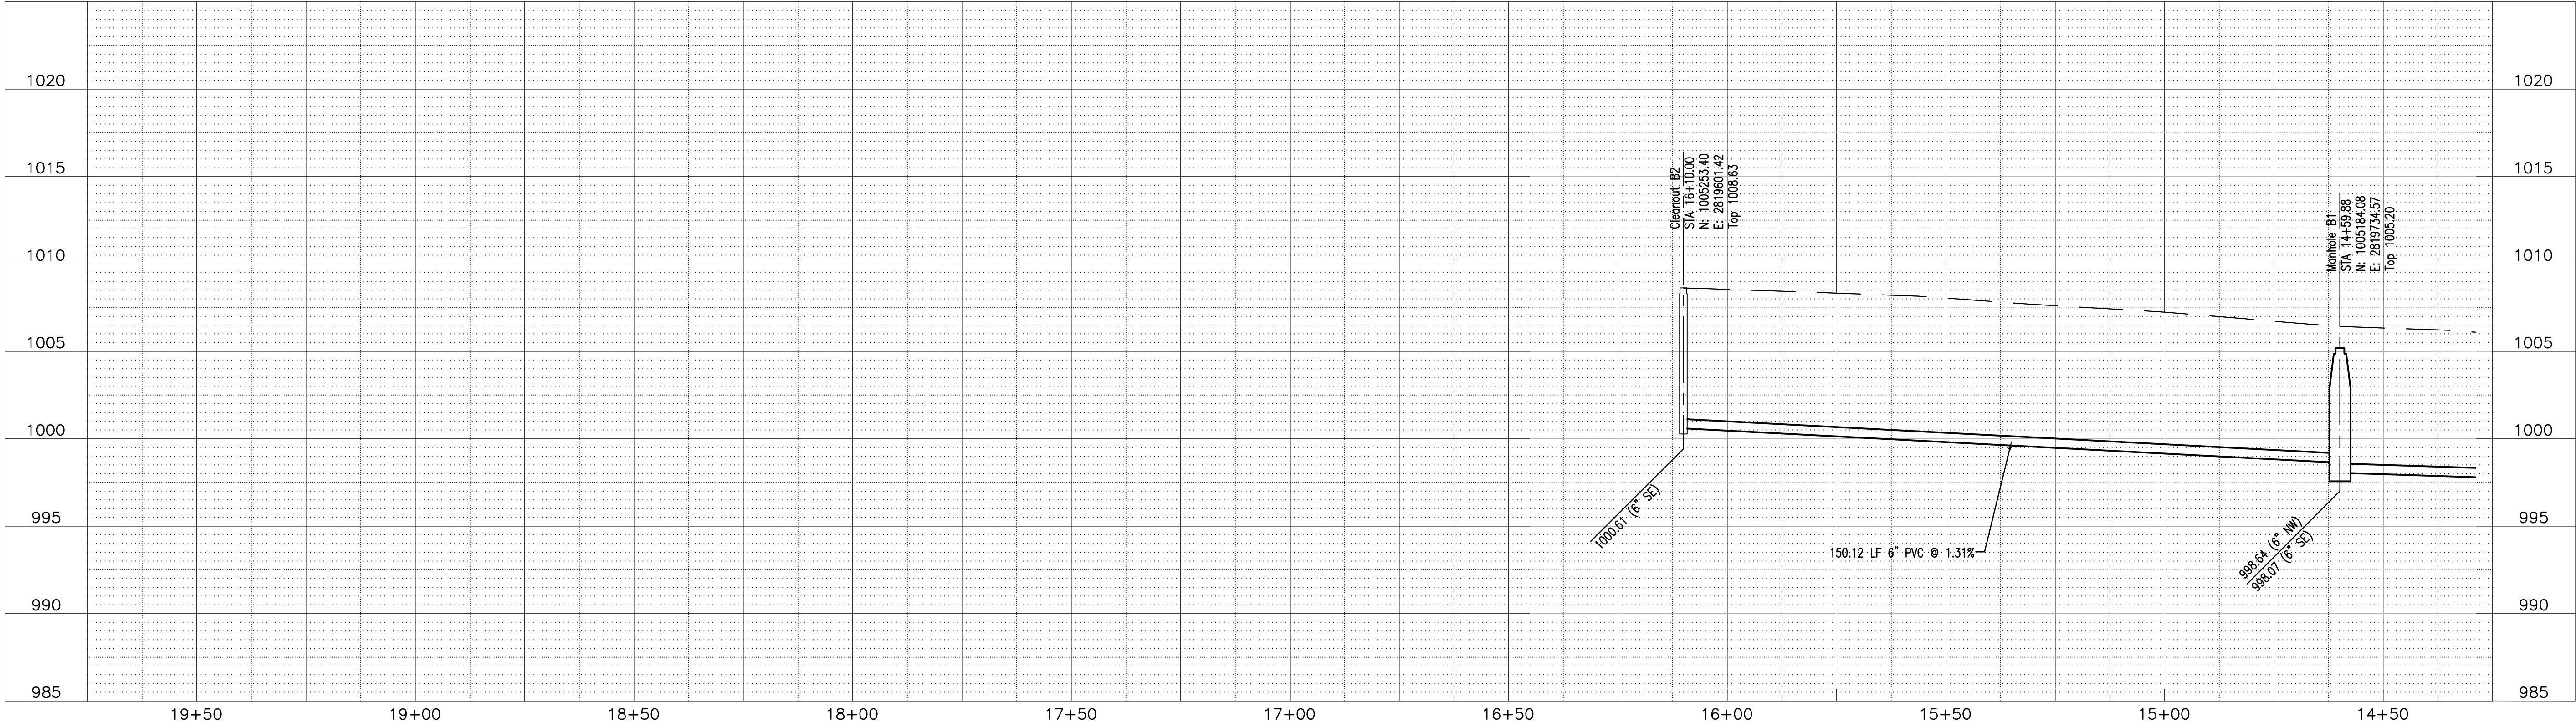

SHEET NUMBER
C204
6 OF 7

THOMAS P. WOOTEN
E-2000150081
6-9-19

SUMMIT ORCHARD LOT 4
INFRASTRUCTURE IMPROVEMENTS
SANITARY SEWER PLANS
LINE B PLAN/PROFILE
LEE'S SUMMIT, MISSOURI

REVISIONS				DRAWING INFO.	
NO.	DESCRIPTION	BY	DATE	DRAWN BY:	JEN
				CHECK BY:	TPW
				LICENSE NO.	E-2000150081
				DATE:	4-11-2019
				FIELD BOOK:	
				JOB NUMBER:	19CO10001
COPYRIGHT ANDERSON ENGINEERING, INC. 2018					

**ANDERSON
ENGINEERING**
EMPLOYEE OWNED

ENGINEERS - SURVEYORS - LABORATORIES - DRILLING
4240 PHILIPS FARM RD. STE. 101 - COLUMBIA, MO 65201 - PHONE /573/ 387-5476
A LICENSED MISSOURI ENGINEERING & SURVEYING CORPORATION
MISSOURI CERTIFICATE OF AUTHORITY #000062 EXPIRES 12/31/2019