



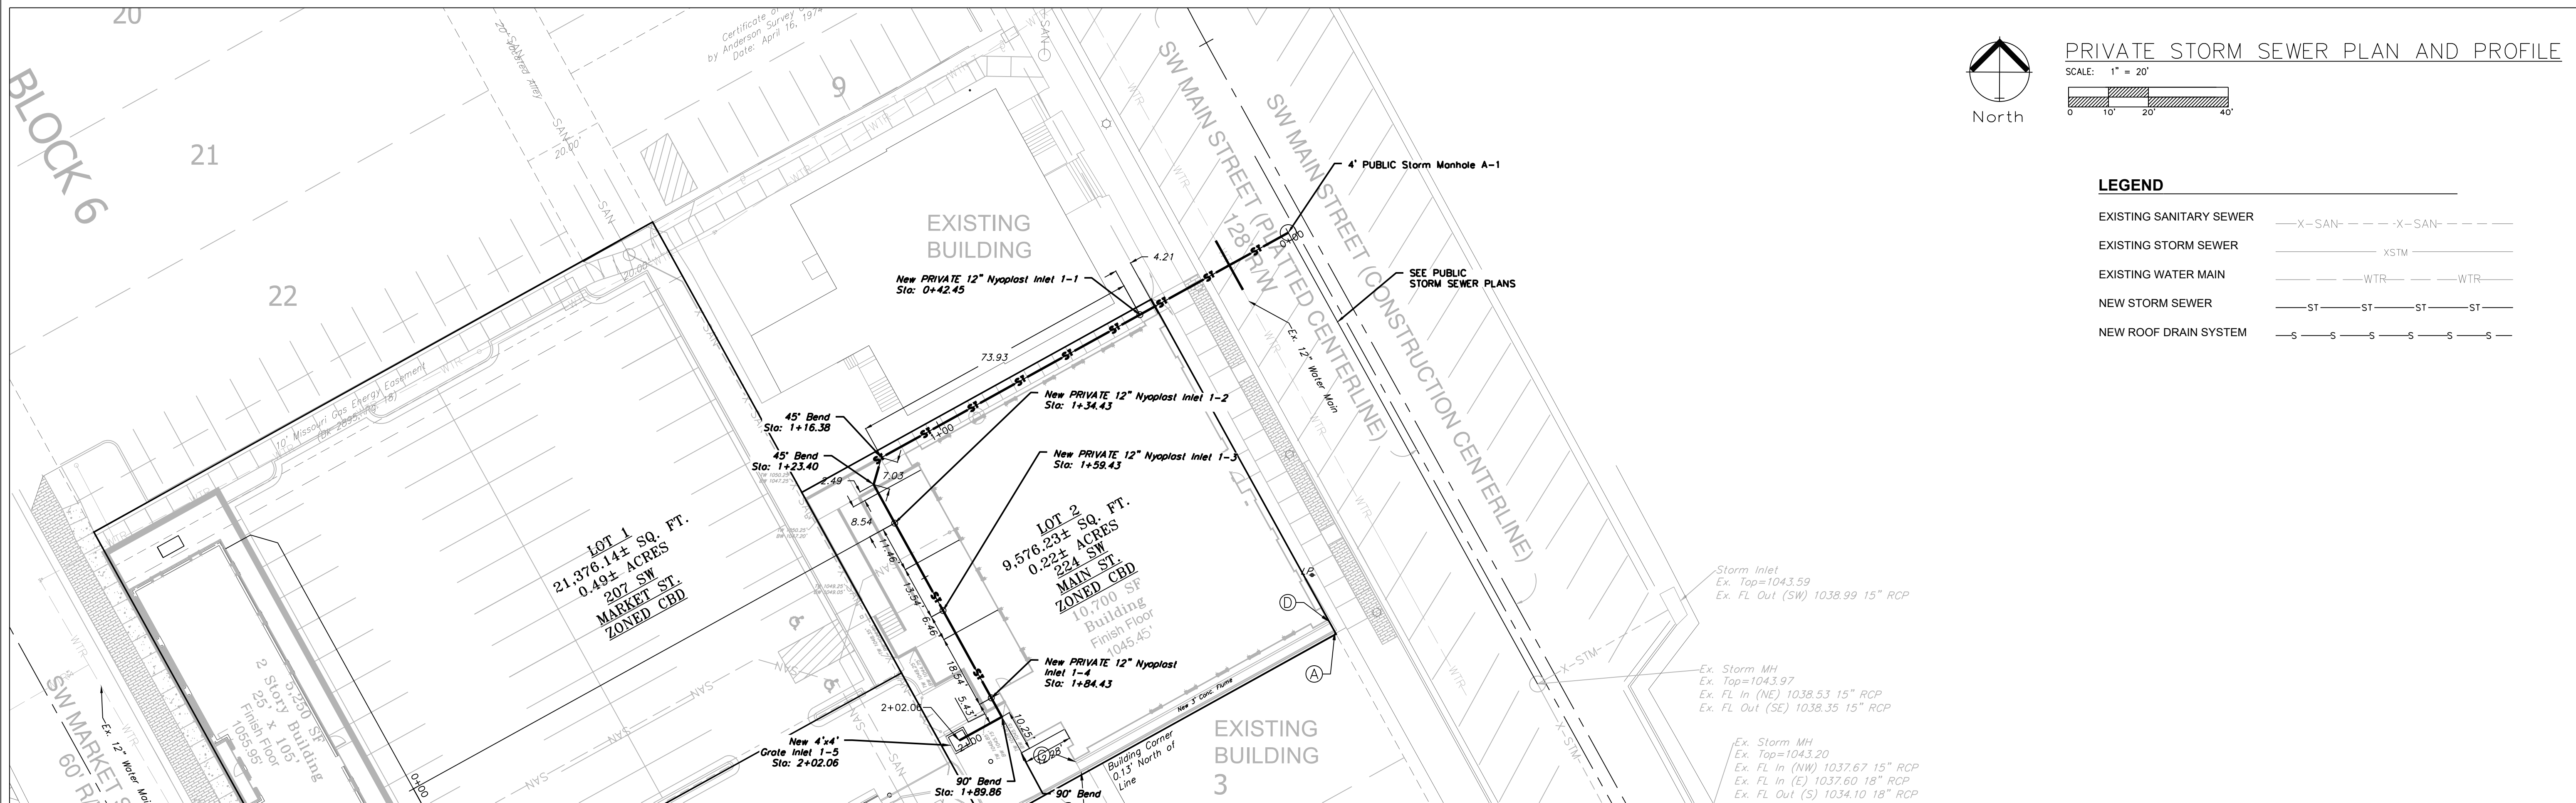

PRIVATE STORM LINE 1

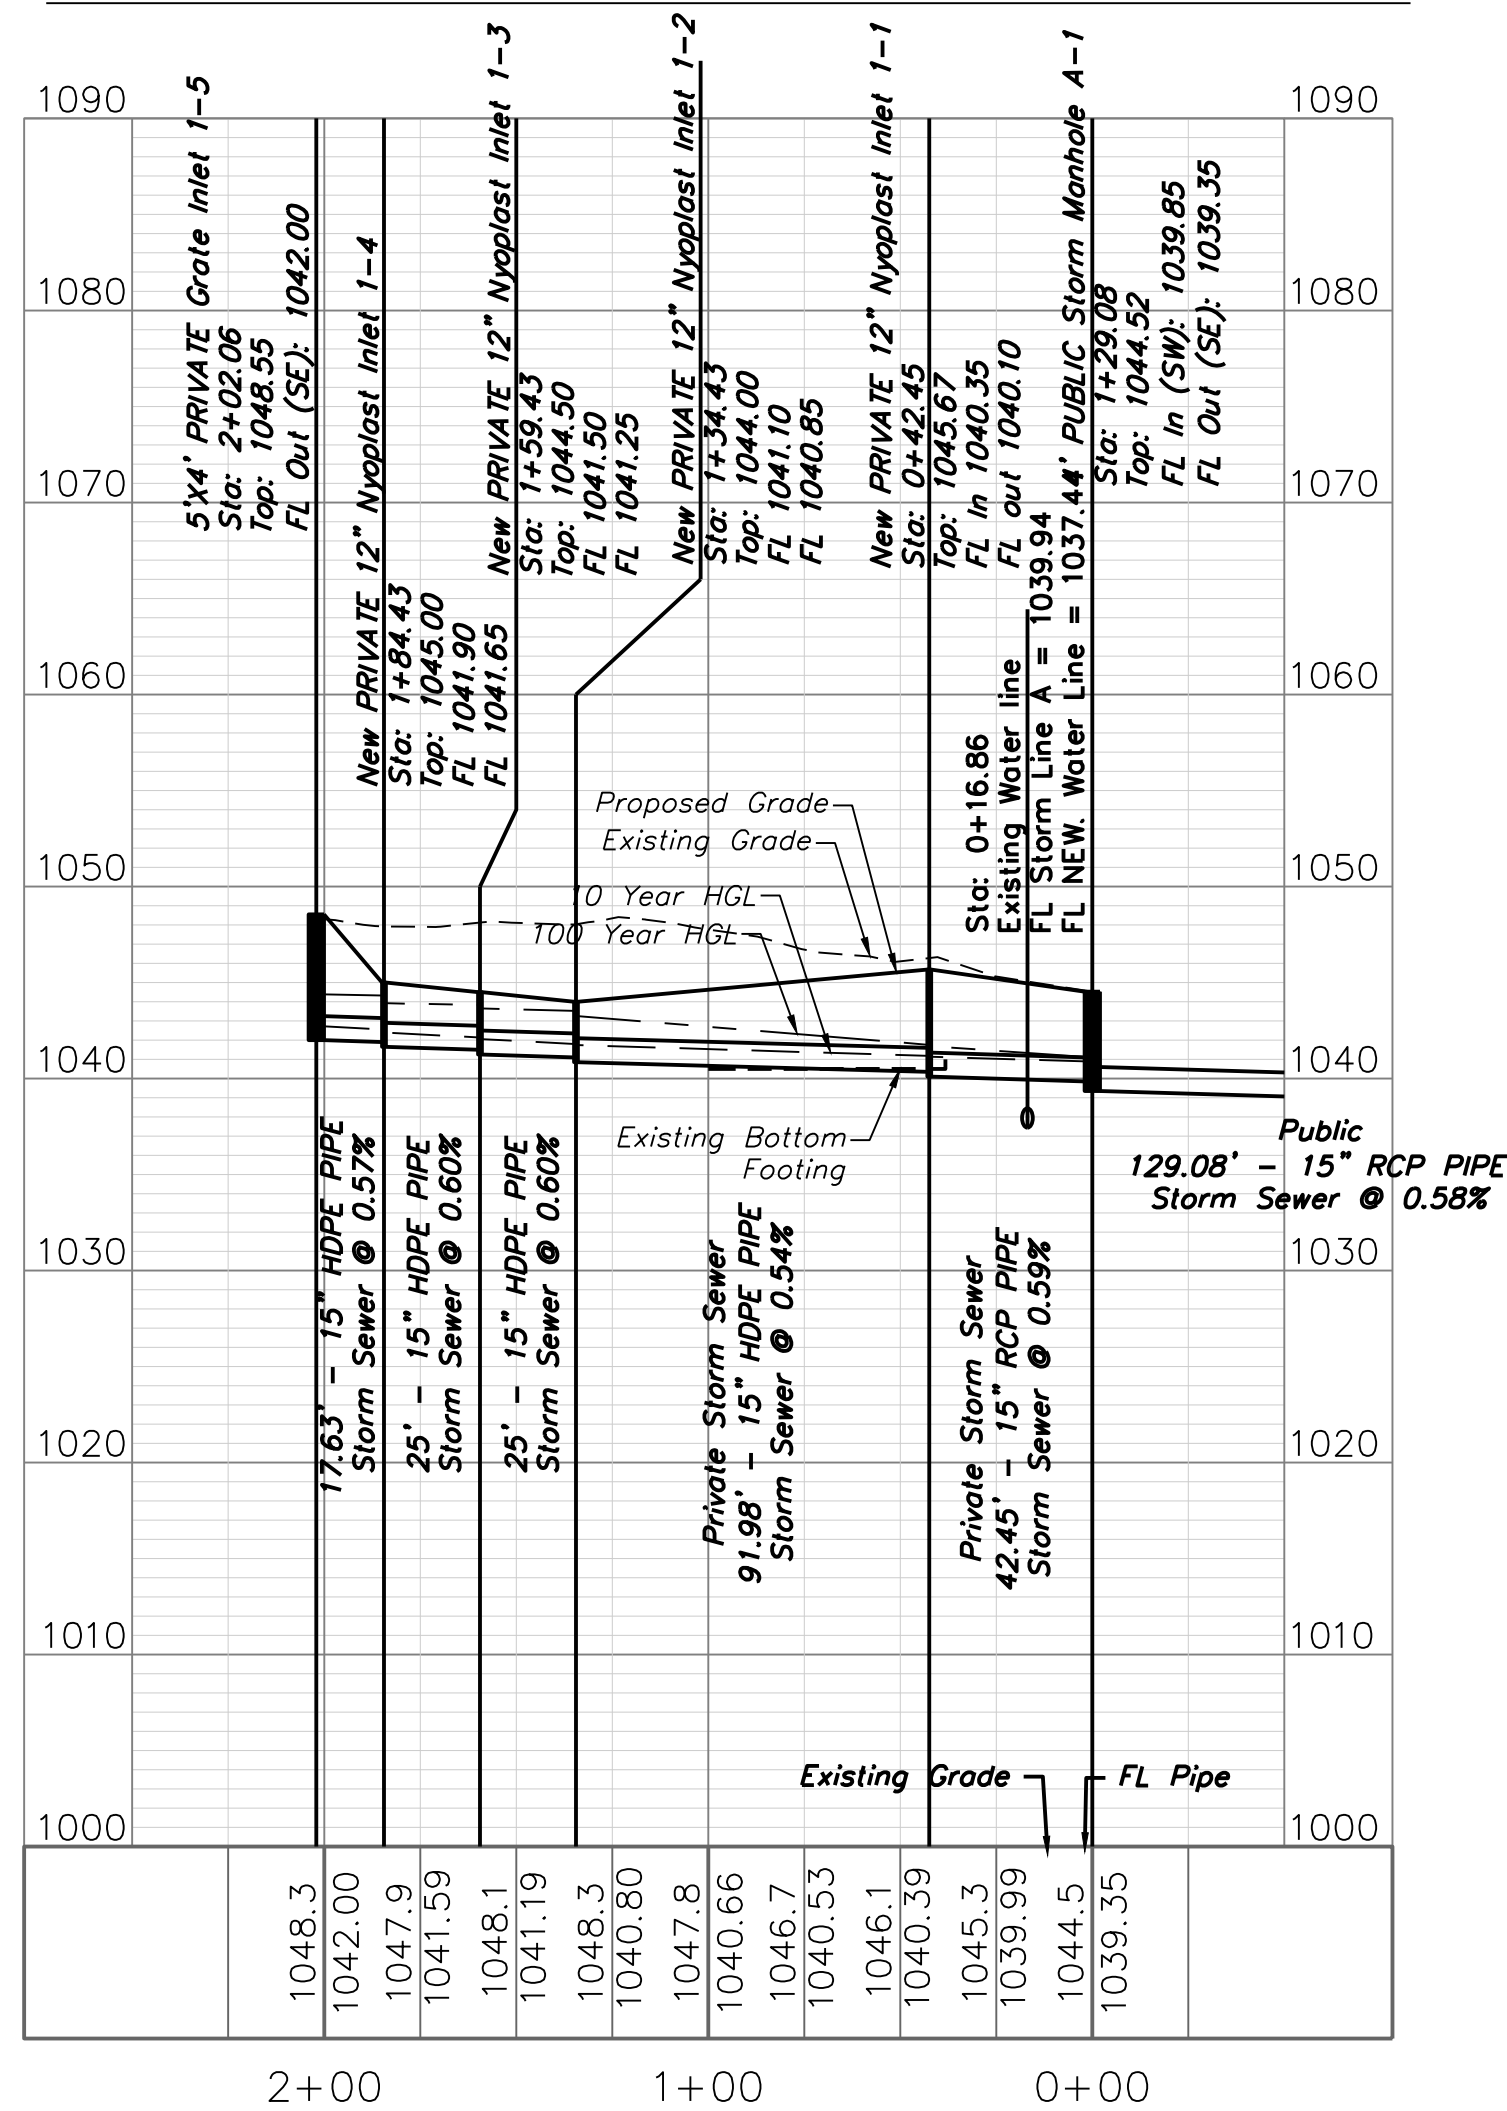

ENGINEERING SOLUTIONS

ENGINEERING & SURVEYING

50 SE 30TH STREET  
LEE'S SUMMIT, MO 64082  
P: (816) 623-9888 F: (816) 623-9849

Professional Registration

Missouri  
Engineering 2005002185-D  
Surveying 200500319-D

Kansas  
Engineering E-1895  
Surveying LS-219

Oklahoma  
Engineering 6254

Nebraska  
Engineering CA2821

Construction Plans for:  
Reece Nichols  
Lee's Summit, Jackson County, Missouri

Project AND  
NICHOLS, LSWO

Issue Date  
January 29, 2019

Private Storm Sewer Plan and Profile  
Construction Plans for:  
Reece Nichols  
Lee's Summit, Jackson County, Missouri

Matthew J. Schlicht  
MO PE 2006019708  
KS PE 19071  
OK PE 25226

REVISIONS

Revised 4/2/19

Revised 5/8/19

Revised 6/6/19

C. 301