





**BUILDING SEWER STUB AND RISER** 

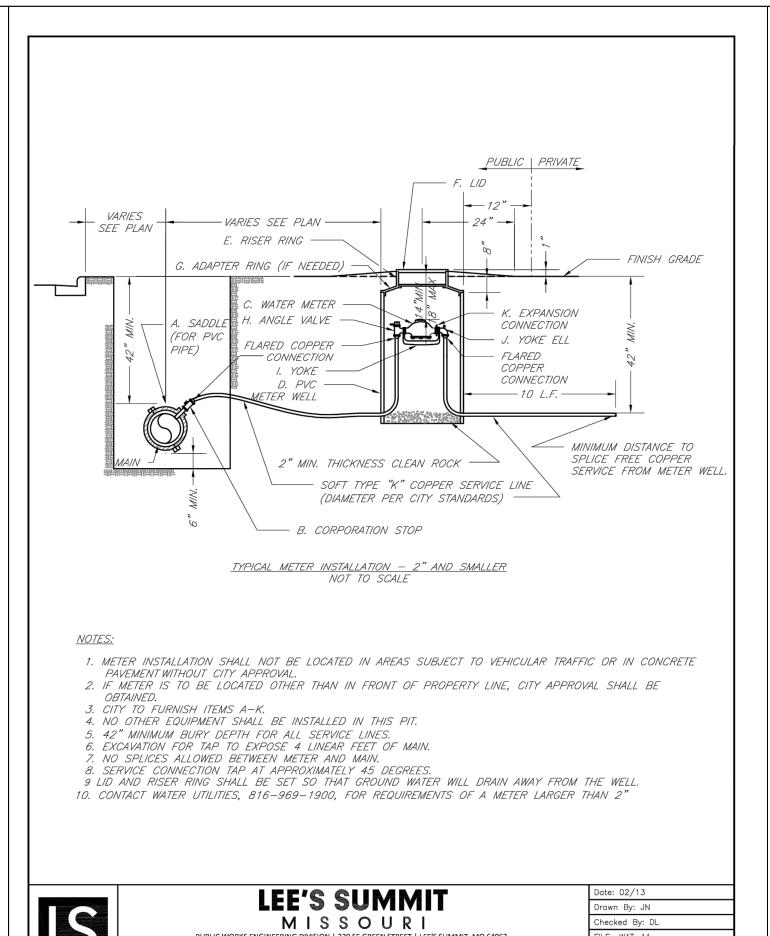


SERVICE CONNECTION/METER WELL

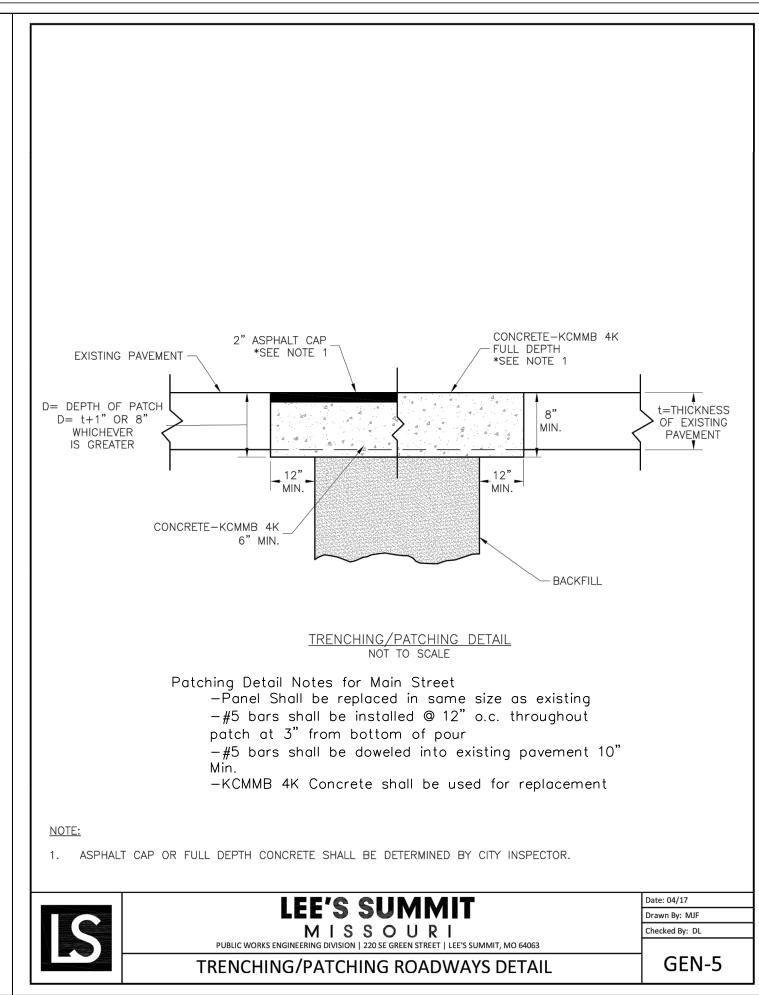


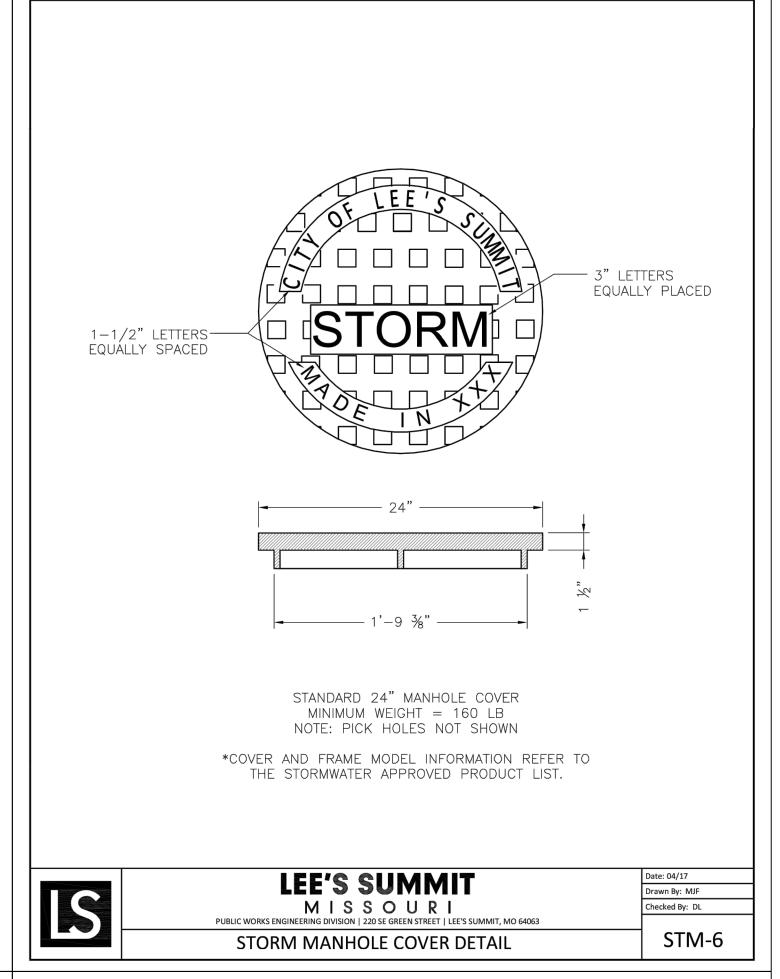


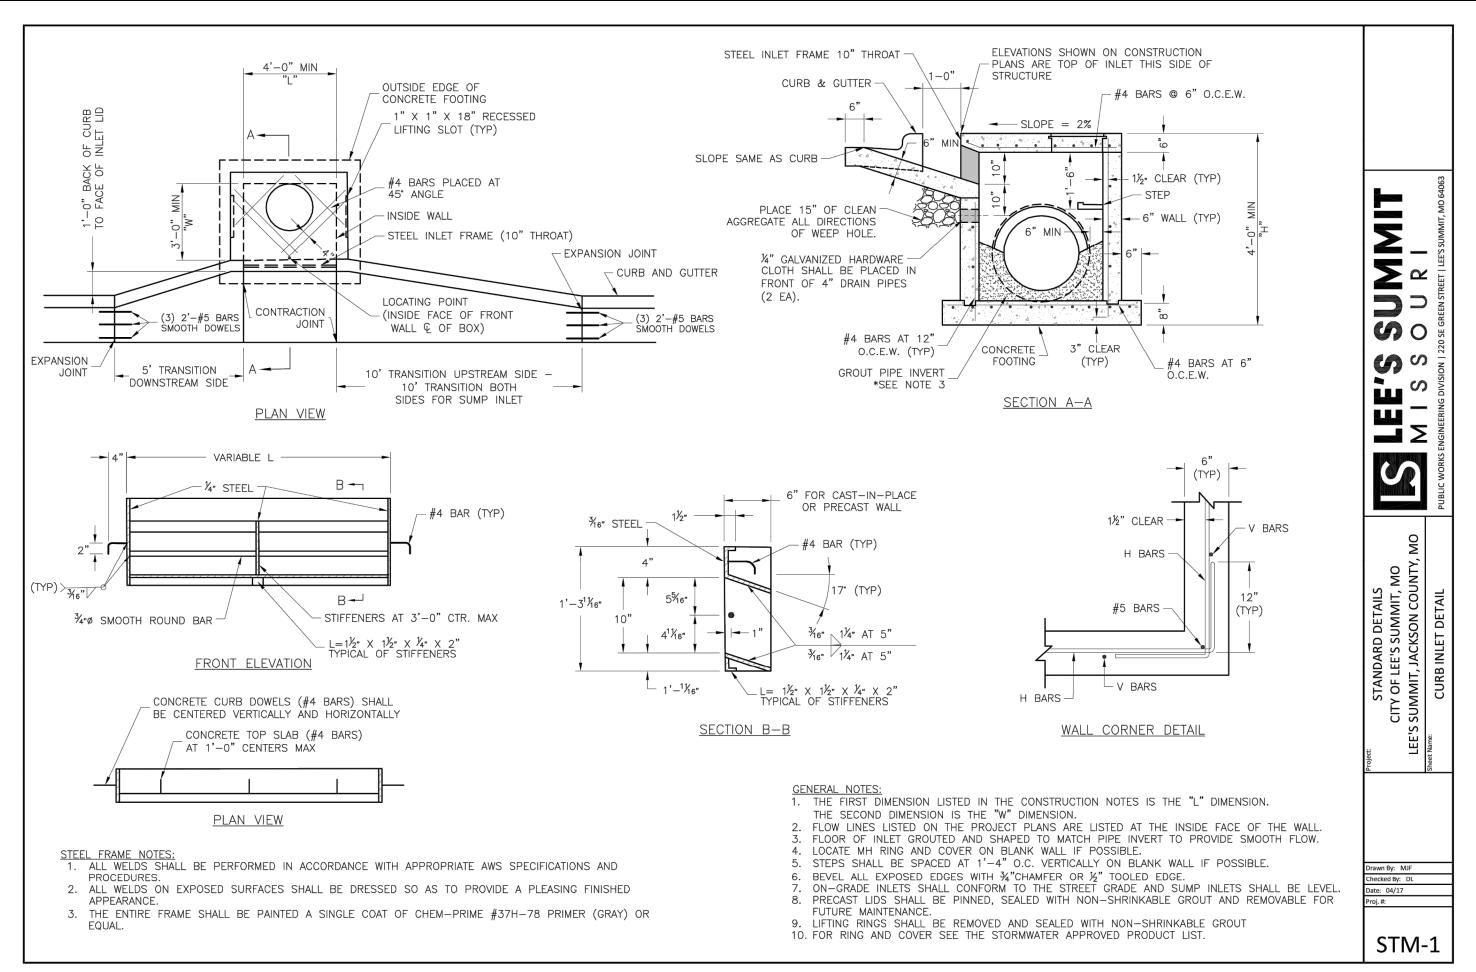

SAN-1

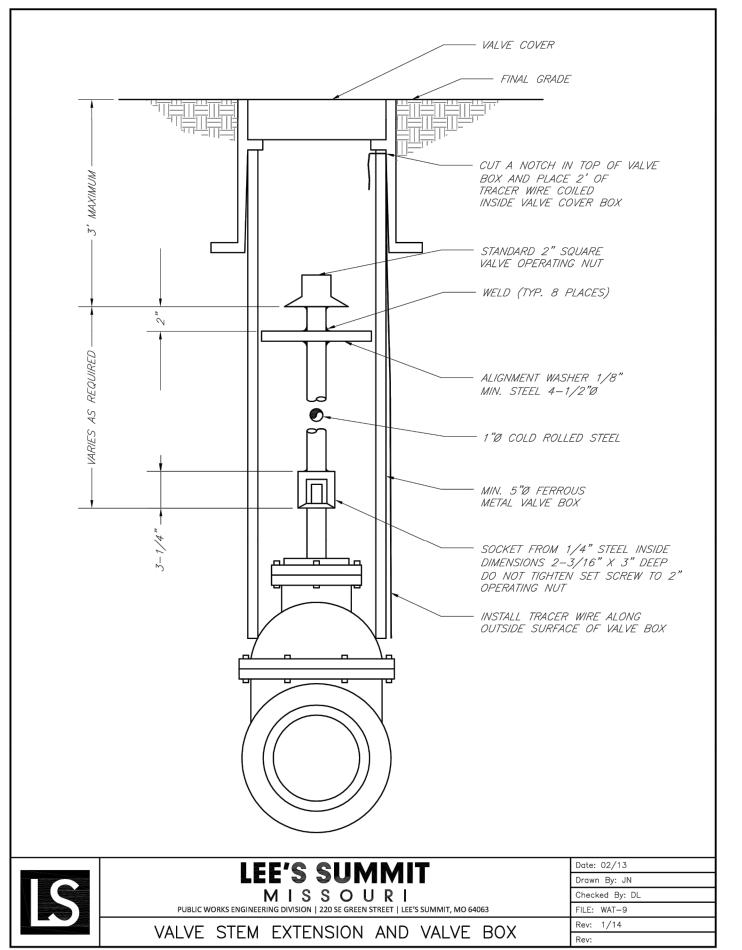

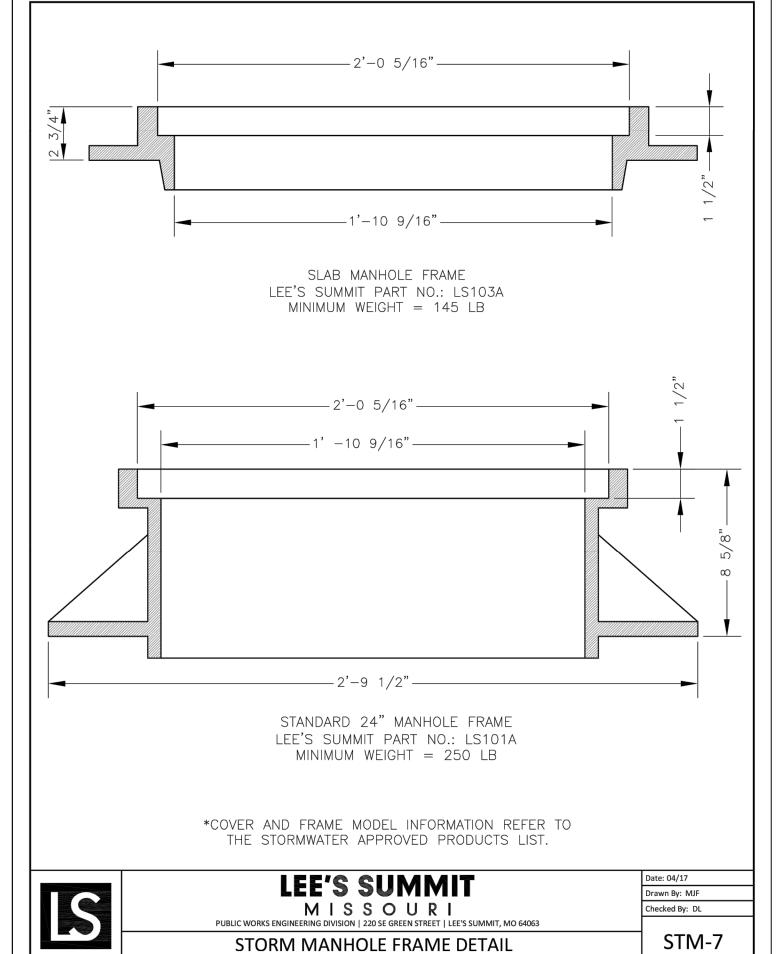

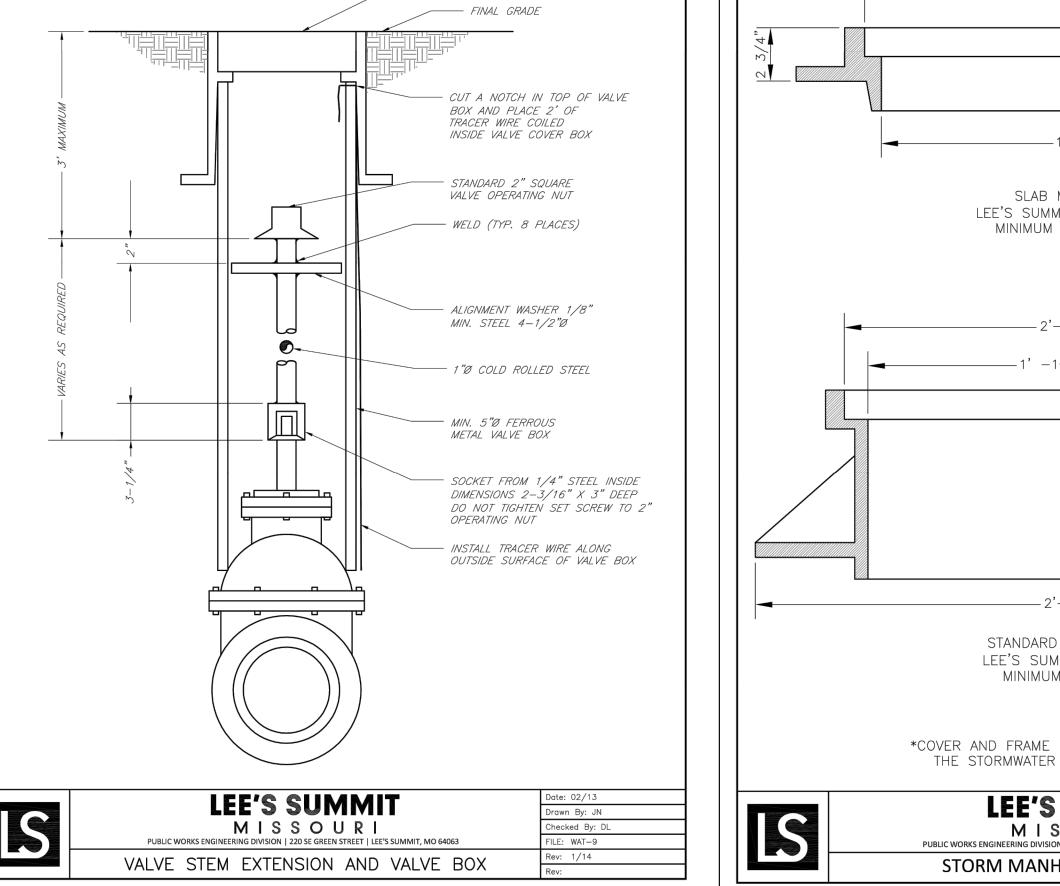



Engineering E-1695 Surveying LS-218 Oklahoma Engineering 6254 Nebraska Engineering CA2821

Professional Registration

Engineering 2005002186-D

Surveying 2005008319-D

Z \sqrt{Z}

H

Project:
REECE
NICHOL

Matthew J. Schlicht MO PE 2006019708 KS PE 19071 OK PE 25226

REVISIONS 1 Revised 4/2/19 2 Revised 5/8/19 3 Revised 6/6/19

C.601