




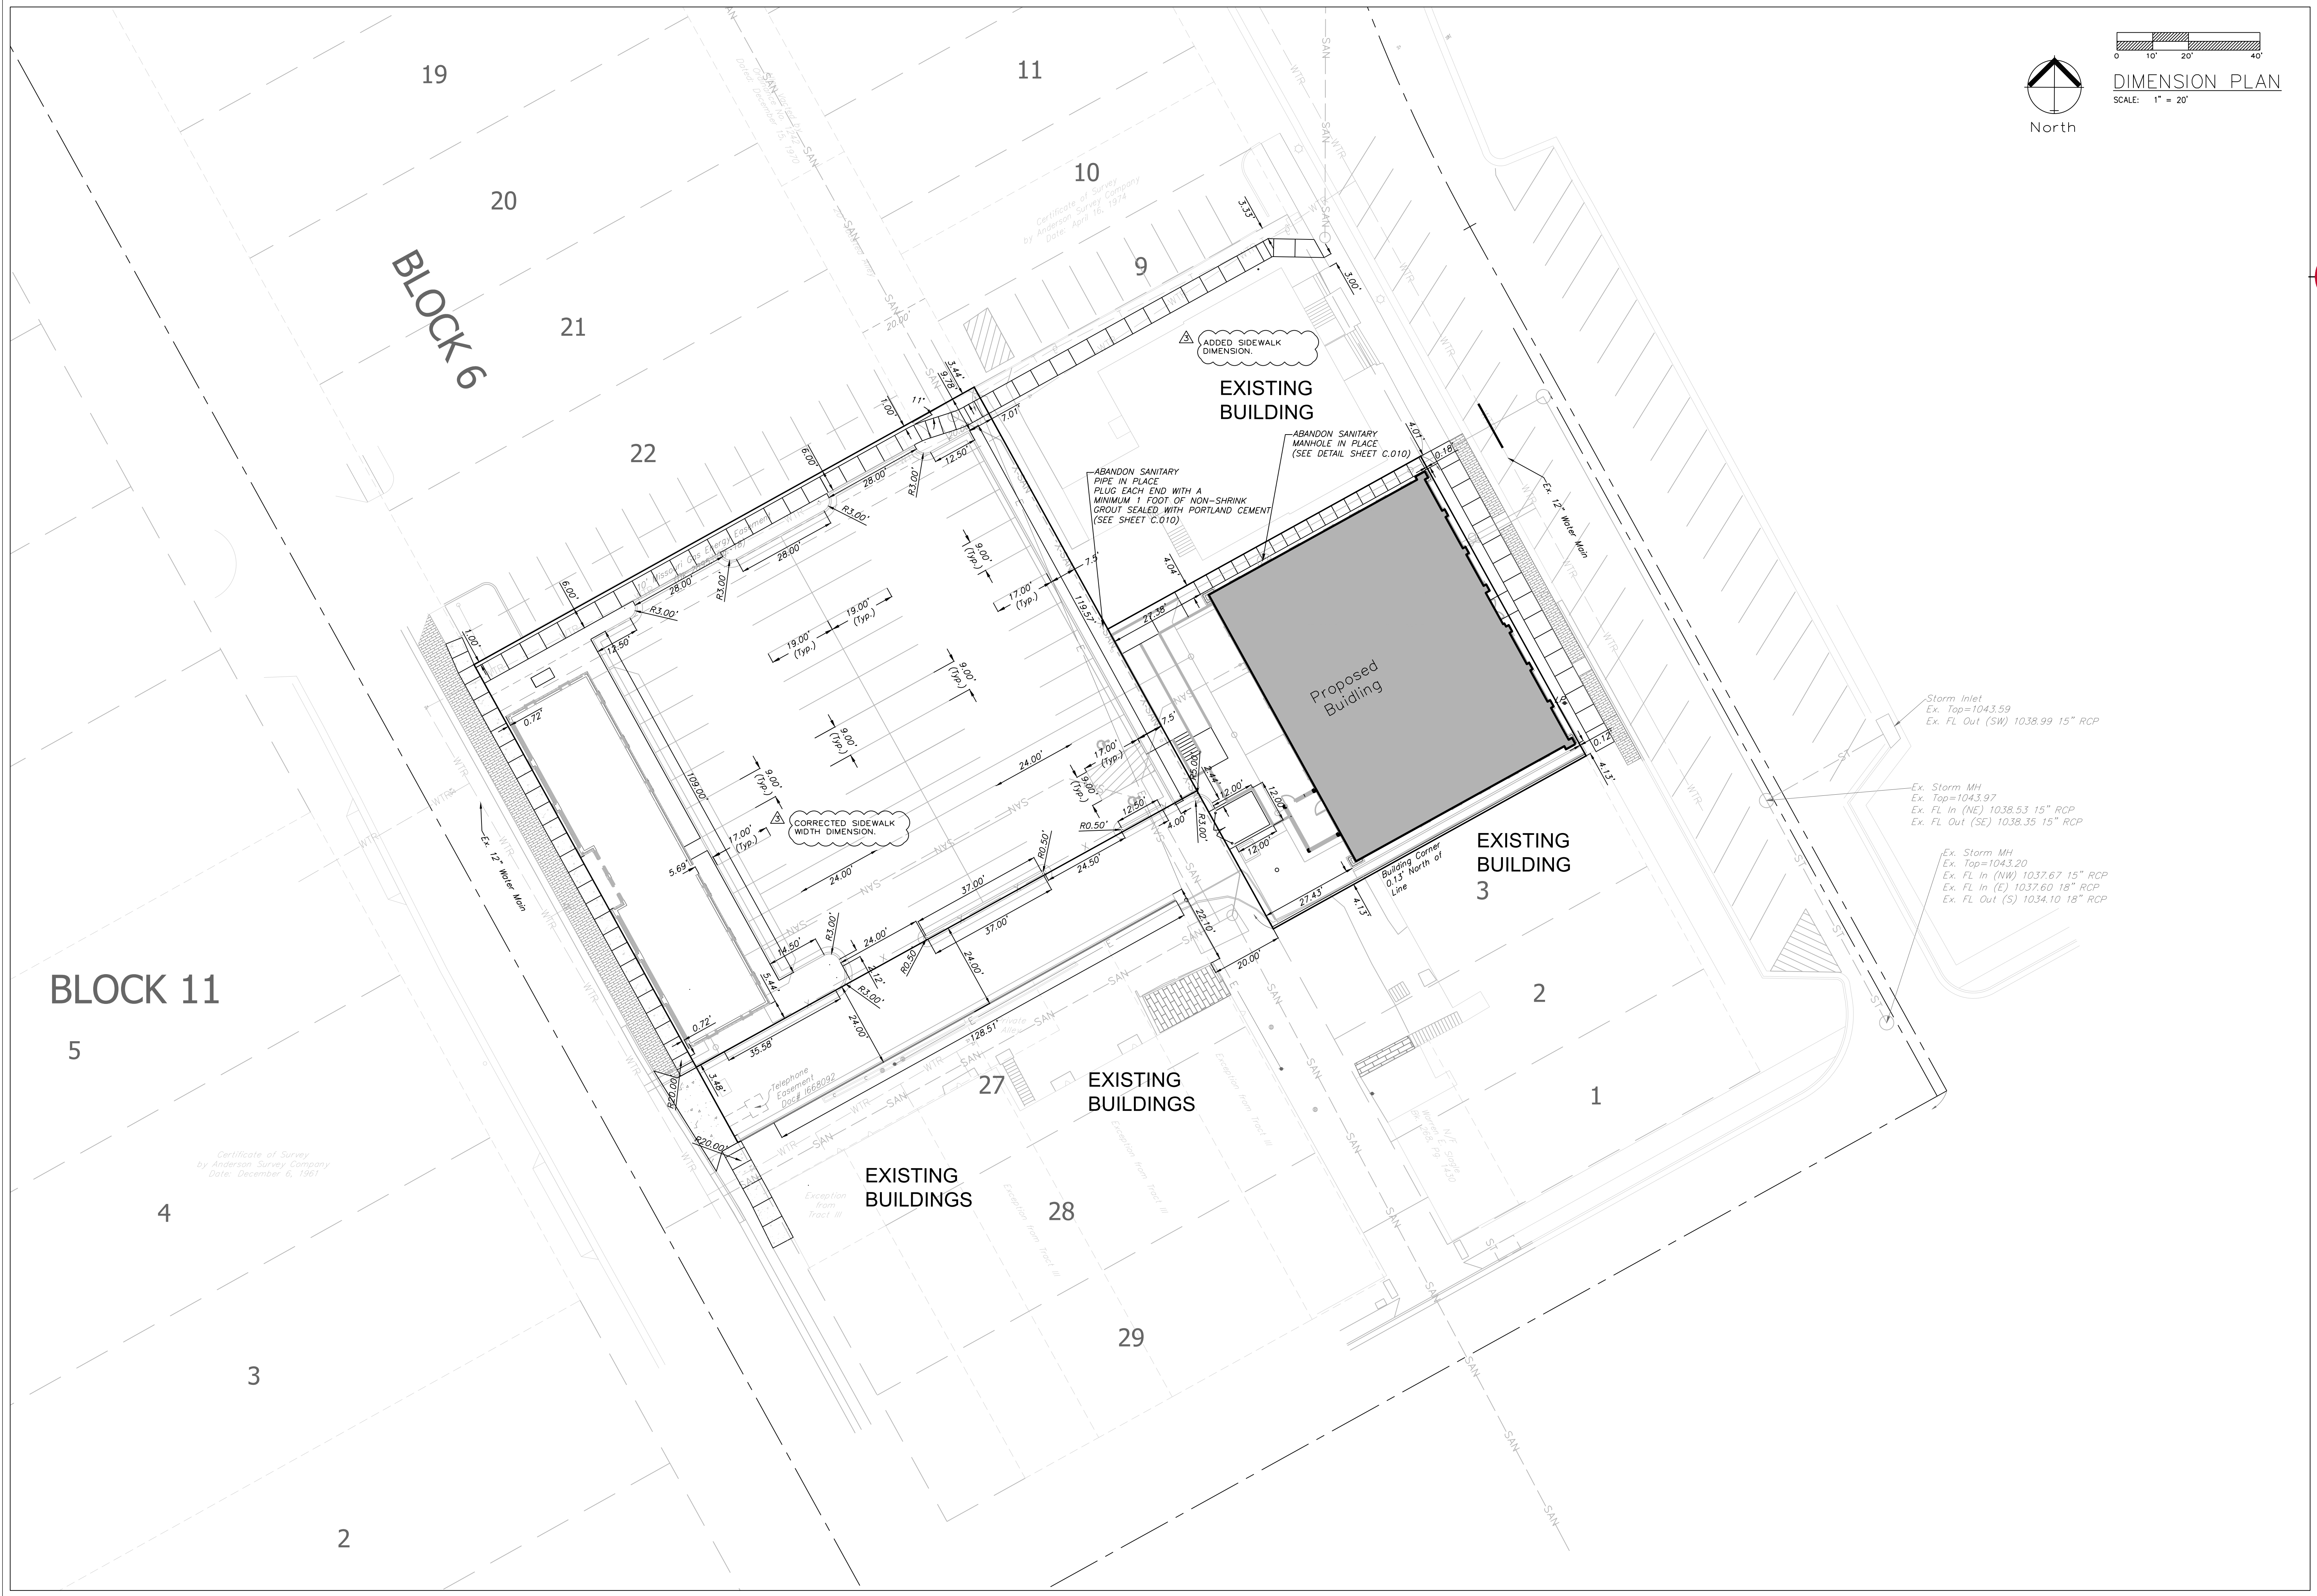

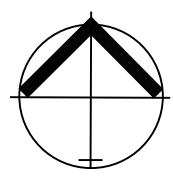

North

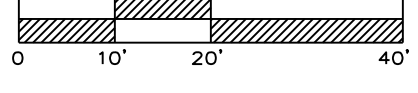

DIMENSION PLAN

SCALE: 1" = 20'



ENGINEERING SOLUTIONS

ENGINEERING & SURVEYING

50 SE 30TH STREET
LEE'S SUMMIT, MO 64082
P: (816) 623-9888 F: (816) 623-9849

Professional Registration

Missouri	Engineering 2005002186-D
Surveying	2005003192-D
Kansas	Engineering E-1696
Surveying	LS-219
Oklahoma	Engineering 6254
Nebraska	Engineering CA2821

Construction Plans for:
Reece Nichols
Lee's Summit, Jackson County, Missouri

Project AND
NICHOLS, LSHO
Issue Date
January 28, 2019

DIMENSION PLAN
Construction Plans for:
Reece Nichols
Lee's Summit, Jackson County, Missouri

Matthew J. Schlicht
MO PE 2006019708
KS PE 19071
OK PE 25226

REVISIONS	
	Revised 4/2/19
	Revised 5/8/19
	Revised 6/6/19