


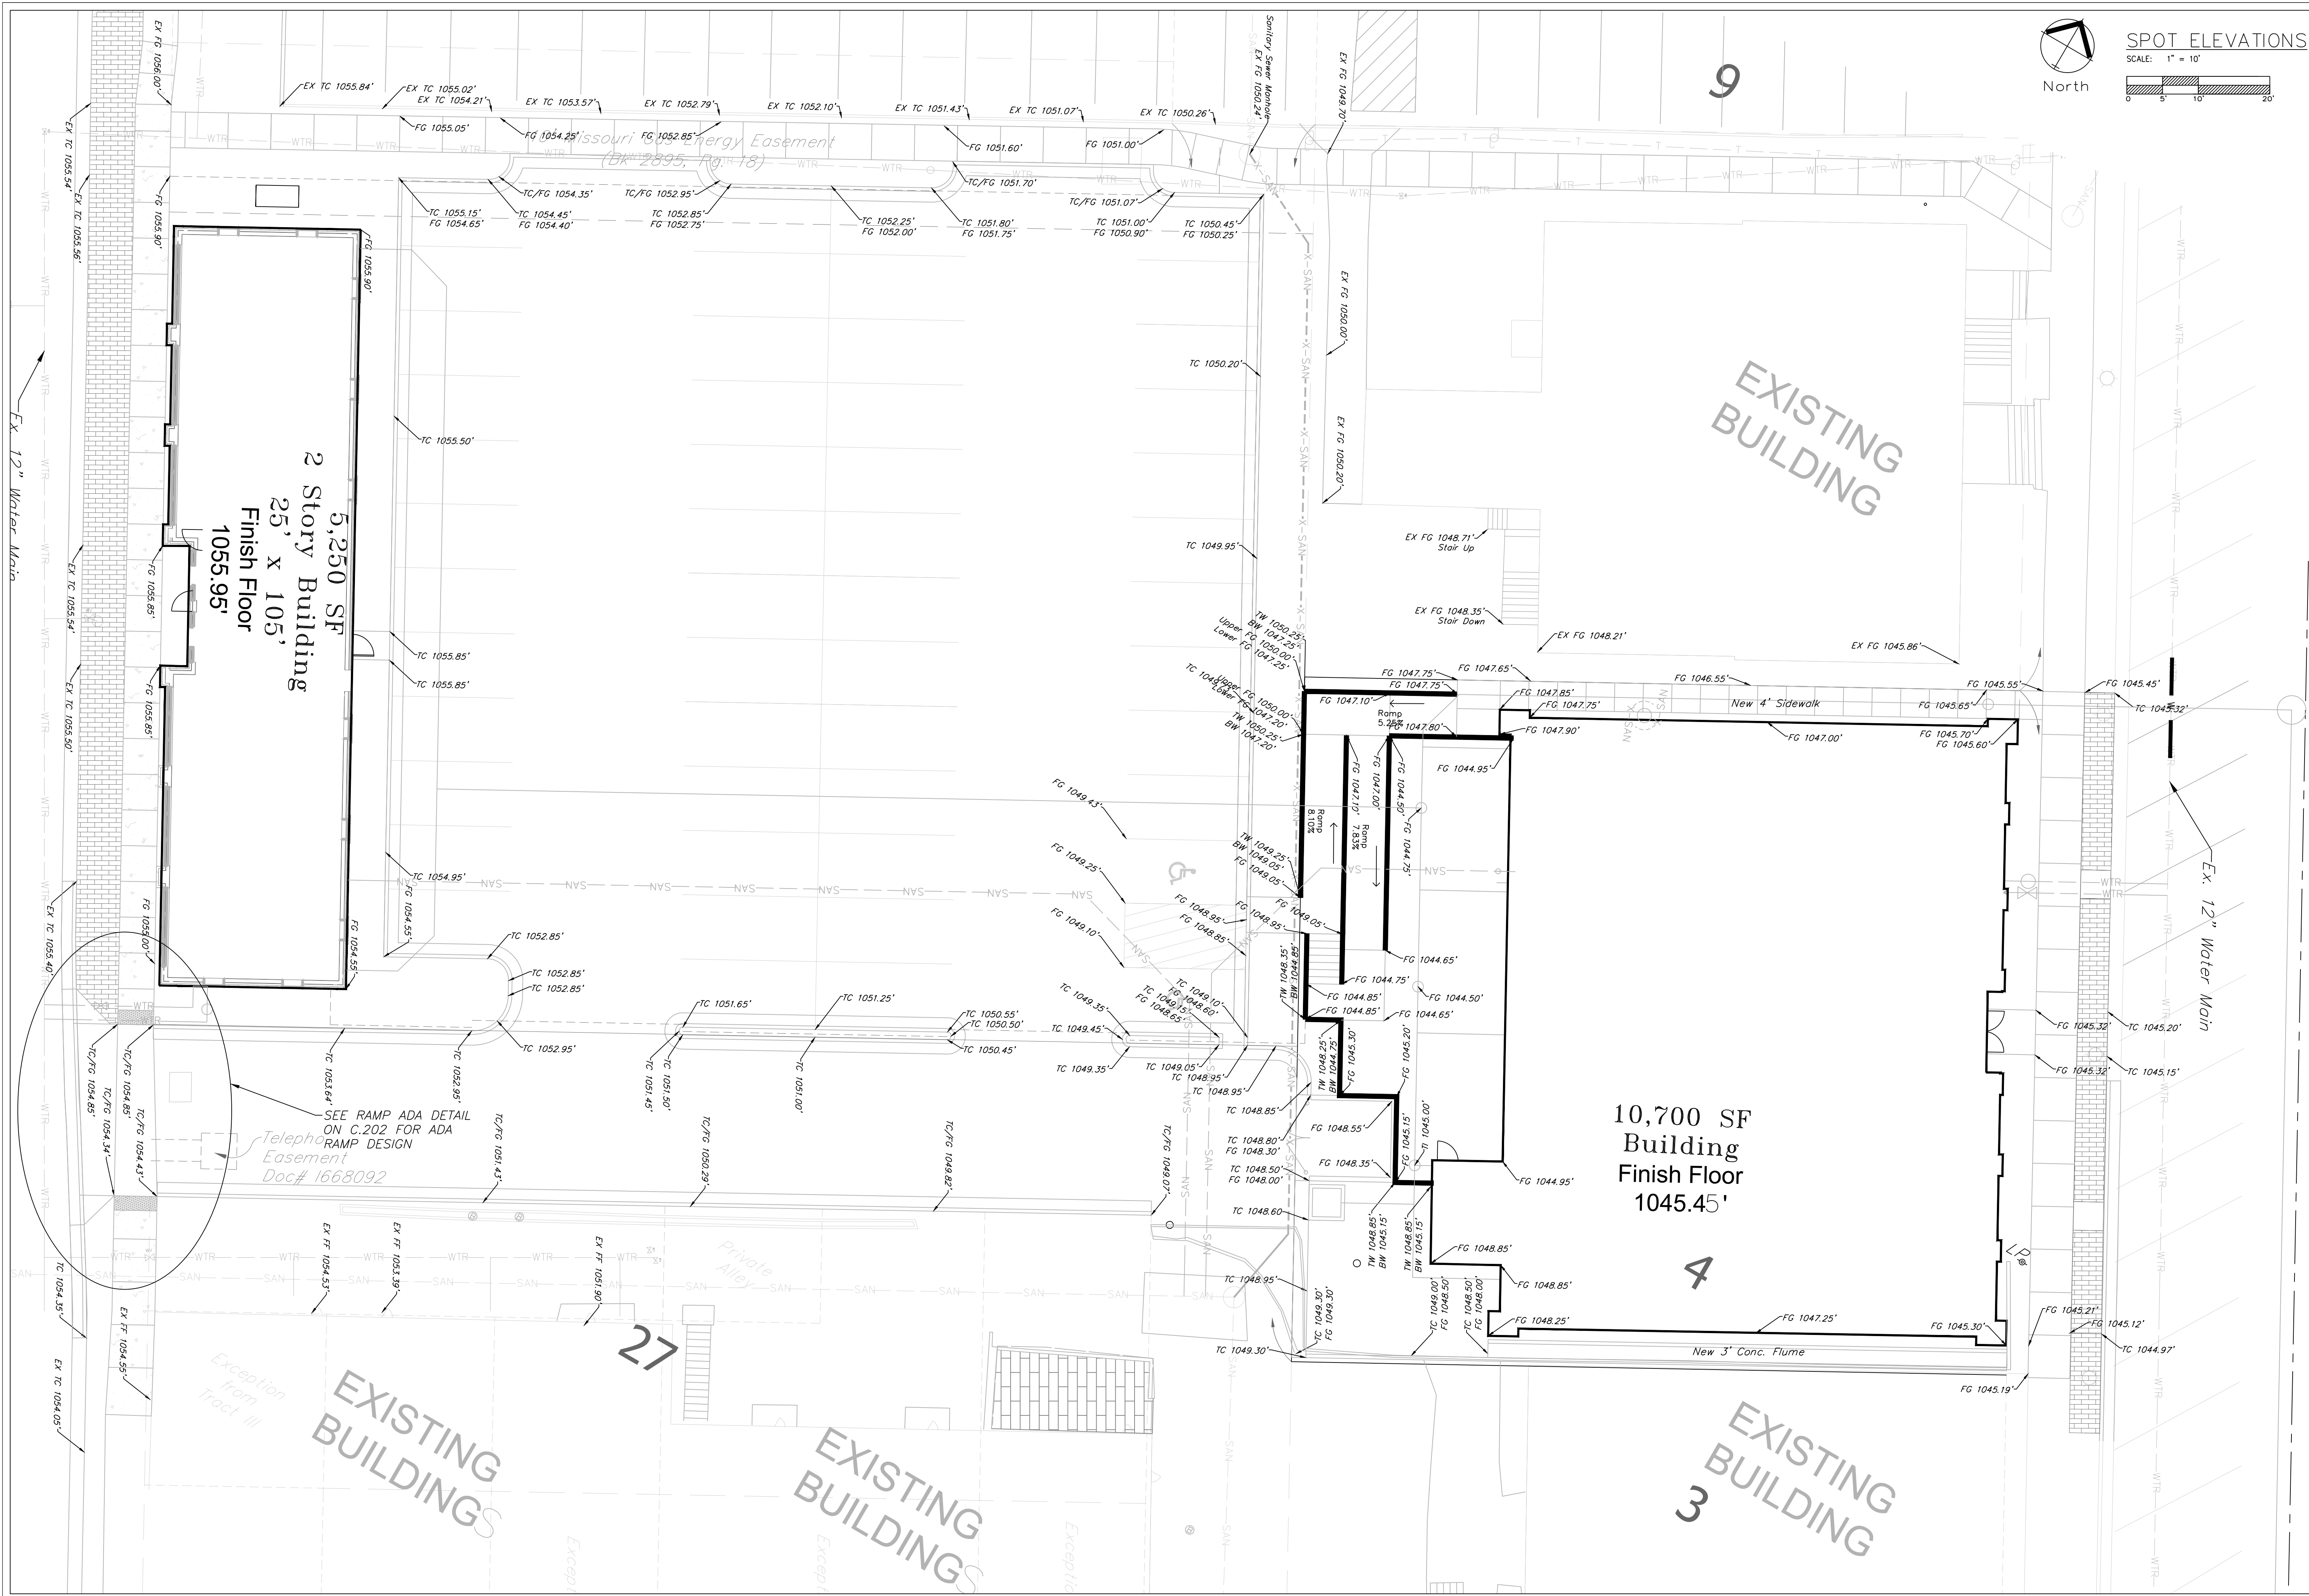

ENGINEERING SOLUTIONS
ENGINEERING & SURVEYING
50 SE 30TH STREET
LEE'S SUMMIT, MO 64082
P: (816) 623-9888 F: (816) 623-9849

Professional Registration

Missouri
Engineering 2005002186-D
Surveying 20050008192-D

Kansas
Engineering E-1696
Surveying LS-218

Oklahoma
Engineering 6254

Nebraska
Engineering CA2821

Construction Plans for:

Reece Nichols

Lee's Summit, Jackson County, Missouri

Project AND

NICHOLS, LSWO

Issue Date

January 29, 2019

SPOT ELEVATIONS

Construction Plans for:

Reece Nichols

Lee's Summit, Jackson County, Missouri

Matthew J. Schlicht

MO PE 2006019708

KS PE 19071

OK PE 25226

REVISIONS

Revised 4/2/19

Revised 5/8/19

Revised 6/6/19

C. 201