
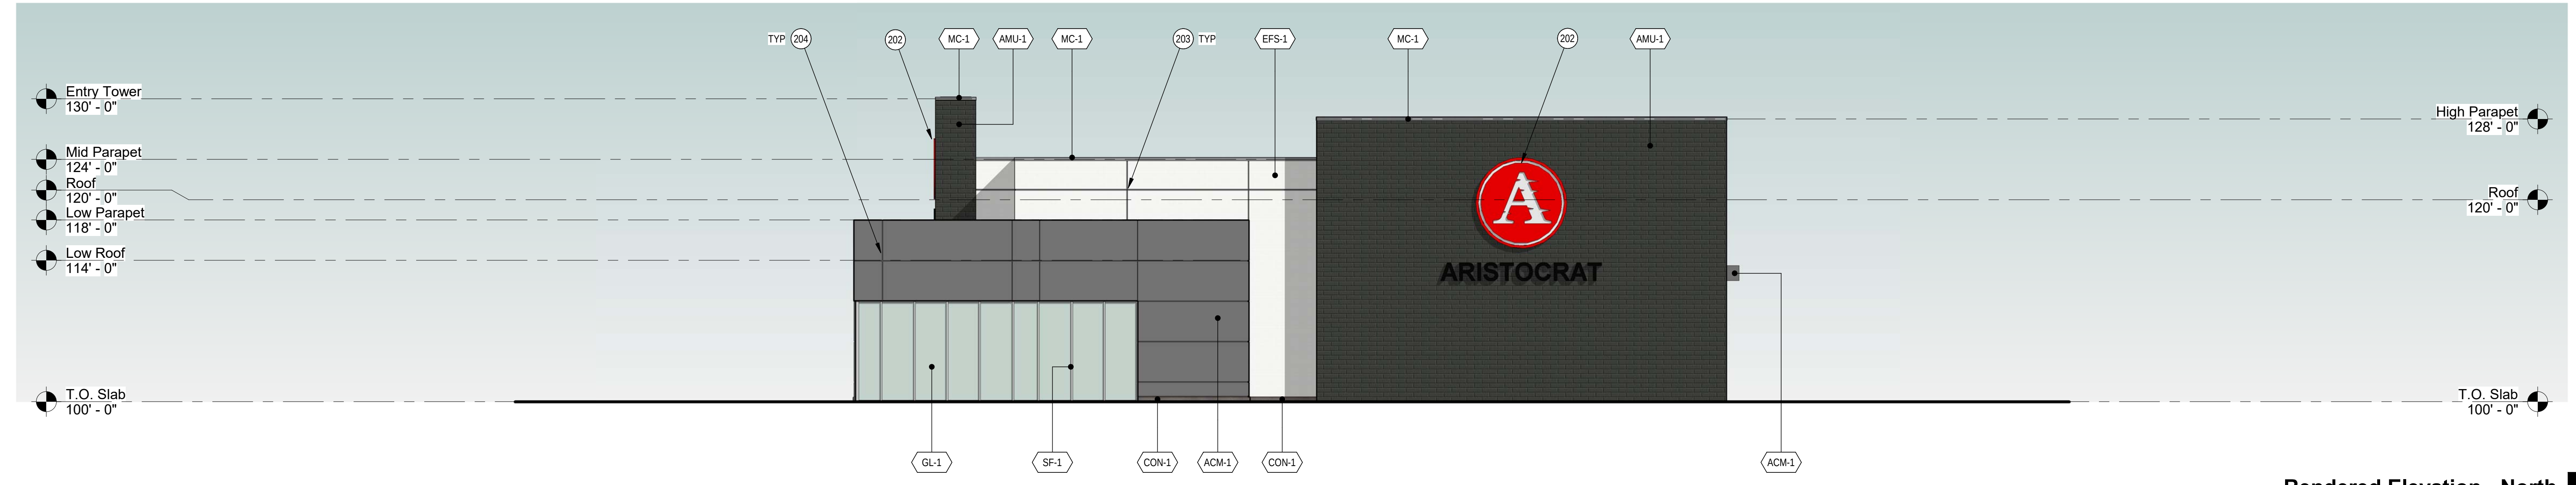


NOT FOR CONSTRUCTION

Aristocrat Pre-Owned Sales Building
New Construction
Soave Automotive Group
Lee's Summit, MO

MATERIALS
ACM-1 ALUMINUM WALL PANEL MANUFACTURER: ALPOLIC COLOR/FINISH: MICA MFS GREY
AMU-1 ARCHITECTURAL MASONRY UNIT 4 X 16 RUNNING BOND MANUFACTURER: YORK BUILDING PRODUCTS COLOR/FINISH: GEMSTONE - MINK
CON-1 CAST IN PLACE CONCRETE WALL CURB COLOR/FINISH: TBD
ED-1 WIDES STYLE ALUMINUM STOREFRONT DOOR MANUFACTURER: KAWNEER COLOR/FINISH: (MATCH SF-1 AND GL-1)
ED-2 FLUSH HOLLOW CORE STEEL DOOR W/ HIGH PERFORMANCE COATING COLOR/FINISH: TBD
ED-3 OVERHEAD GLASS AND ALUMINUM FRAME SECTIONAL DOOR MANUFACTURER: TBD COLOR/FINISH: (MATCH SF-1 AND GL-1)
EF-S-1 EXTERIOR INSULATED FINISH SYSTEM (EIFS) MANUFACTURER: TBD COLOR/FINISH: FINE TEXTURE - 612 MOONLIGHT
GL-1 CLEAR INSULATED LOW-E GLAZING MANUFACTURER: AGC ENERGY SELECT 40
MC-1 PRE-FINISHED METAL COPING MANUFACTURER: BERRIDGE MFG. COLOR/FINISH: LEAD-COTE
SF-1 ALUMINUM STOREFRONT SYSTEM MANUFACTURER: KAWNEER COLOR/FINISH: CLEAR ANODIZED


KEYNOTES
201 STRUCTURAL COLUMN WITH HIGH PERFORMANCE COATING COLOR/FINISH: TBD
202 WALL MOUNTED BUILDING SIGNAGE BY OWNER
203 EIFS V GROOVE REVEAL
204 ACM JOINT REVEAL
205 TRANSLUCENT FILM APPLIED TO LOWER PORTION OF GLAZING

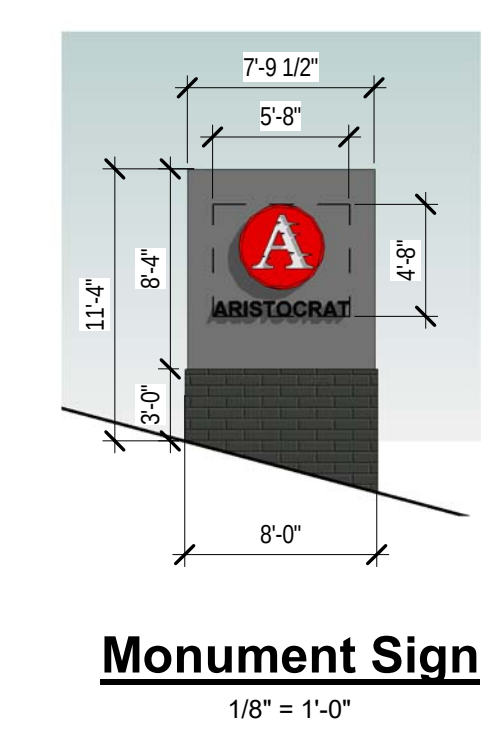


Rendered Elevation - North
1/8" = 1'-0" 4



Rendered Elevation - West
1/8" = 1'-0" 3

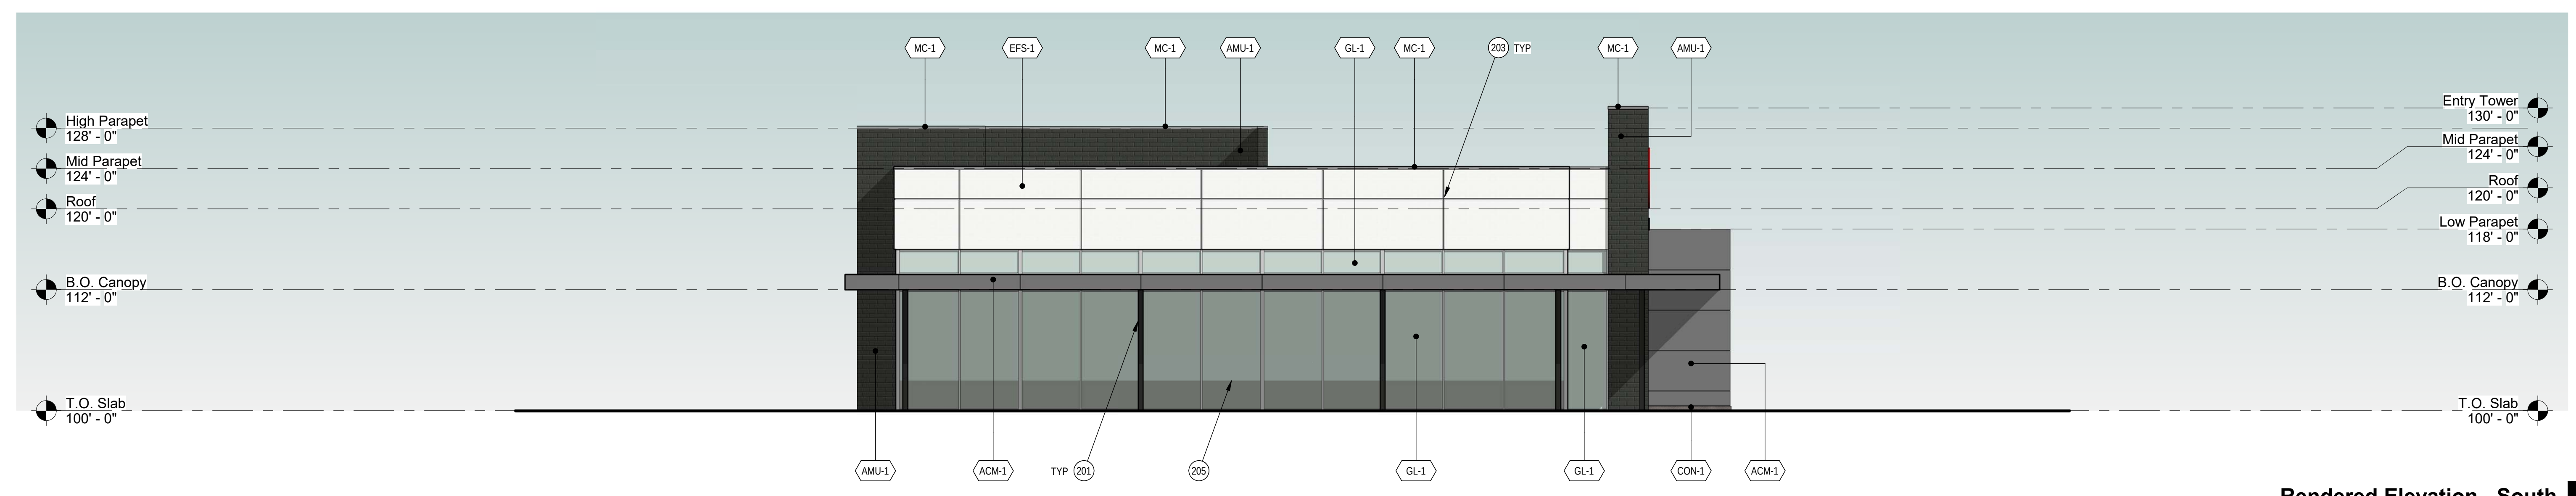

Rendered Elevation - South
1/8" = 1'-0" 2

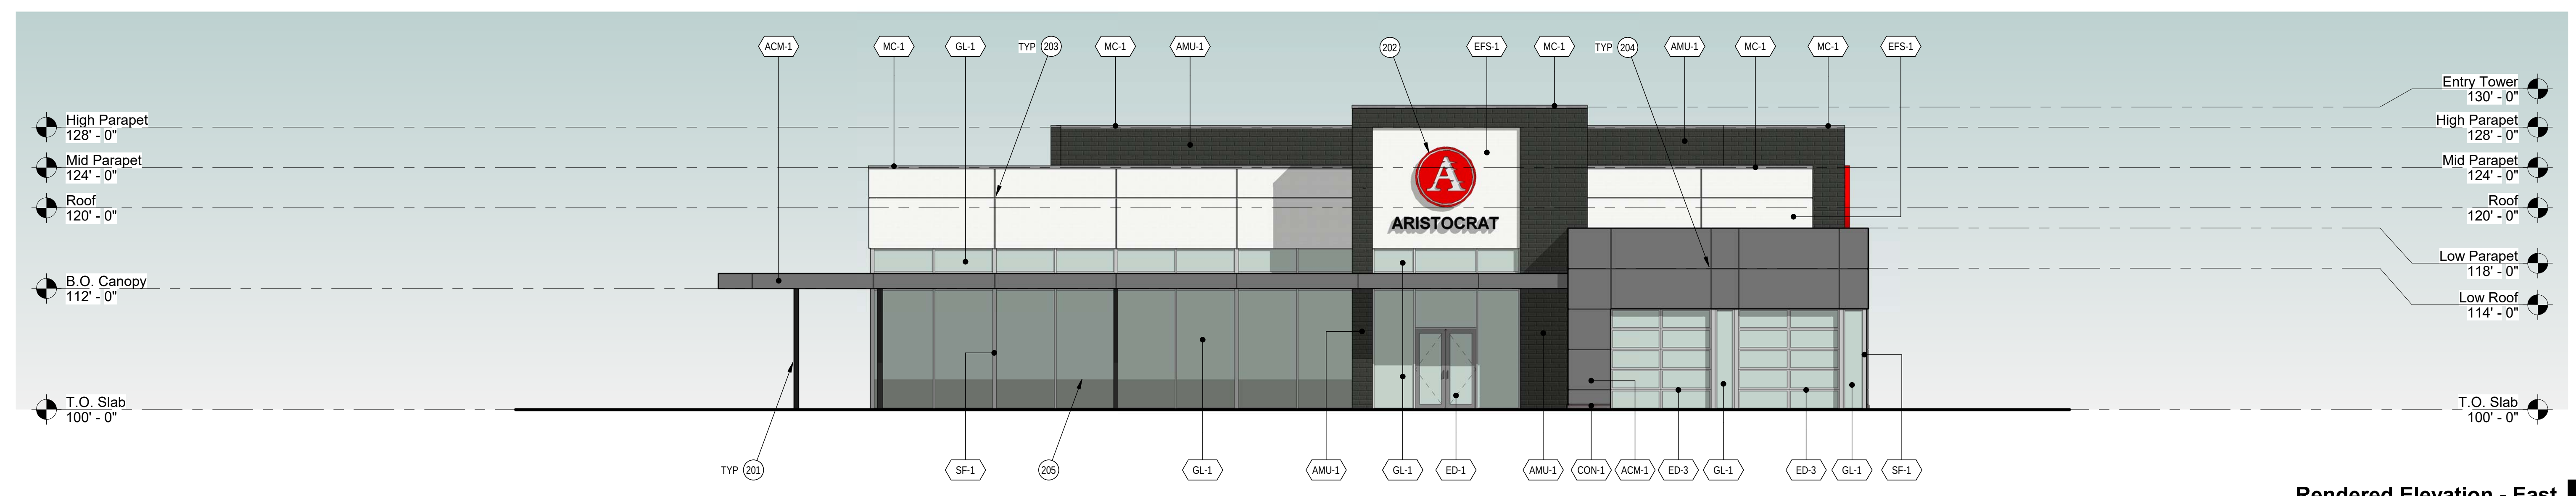

Rendered Elevation - East
1/8" = 1'-0" 1