



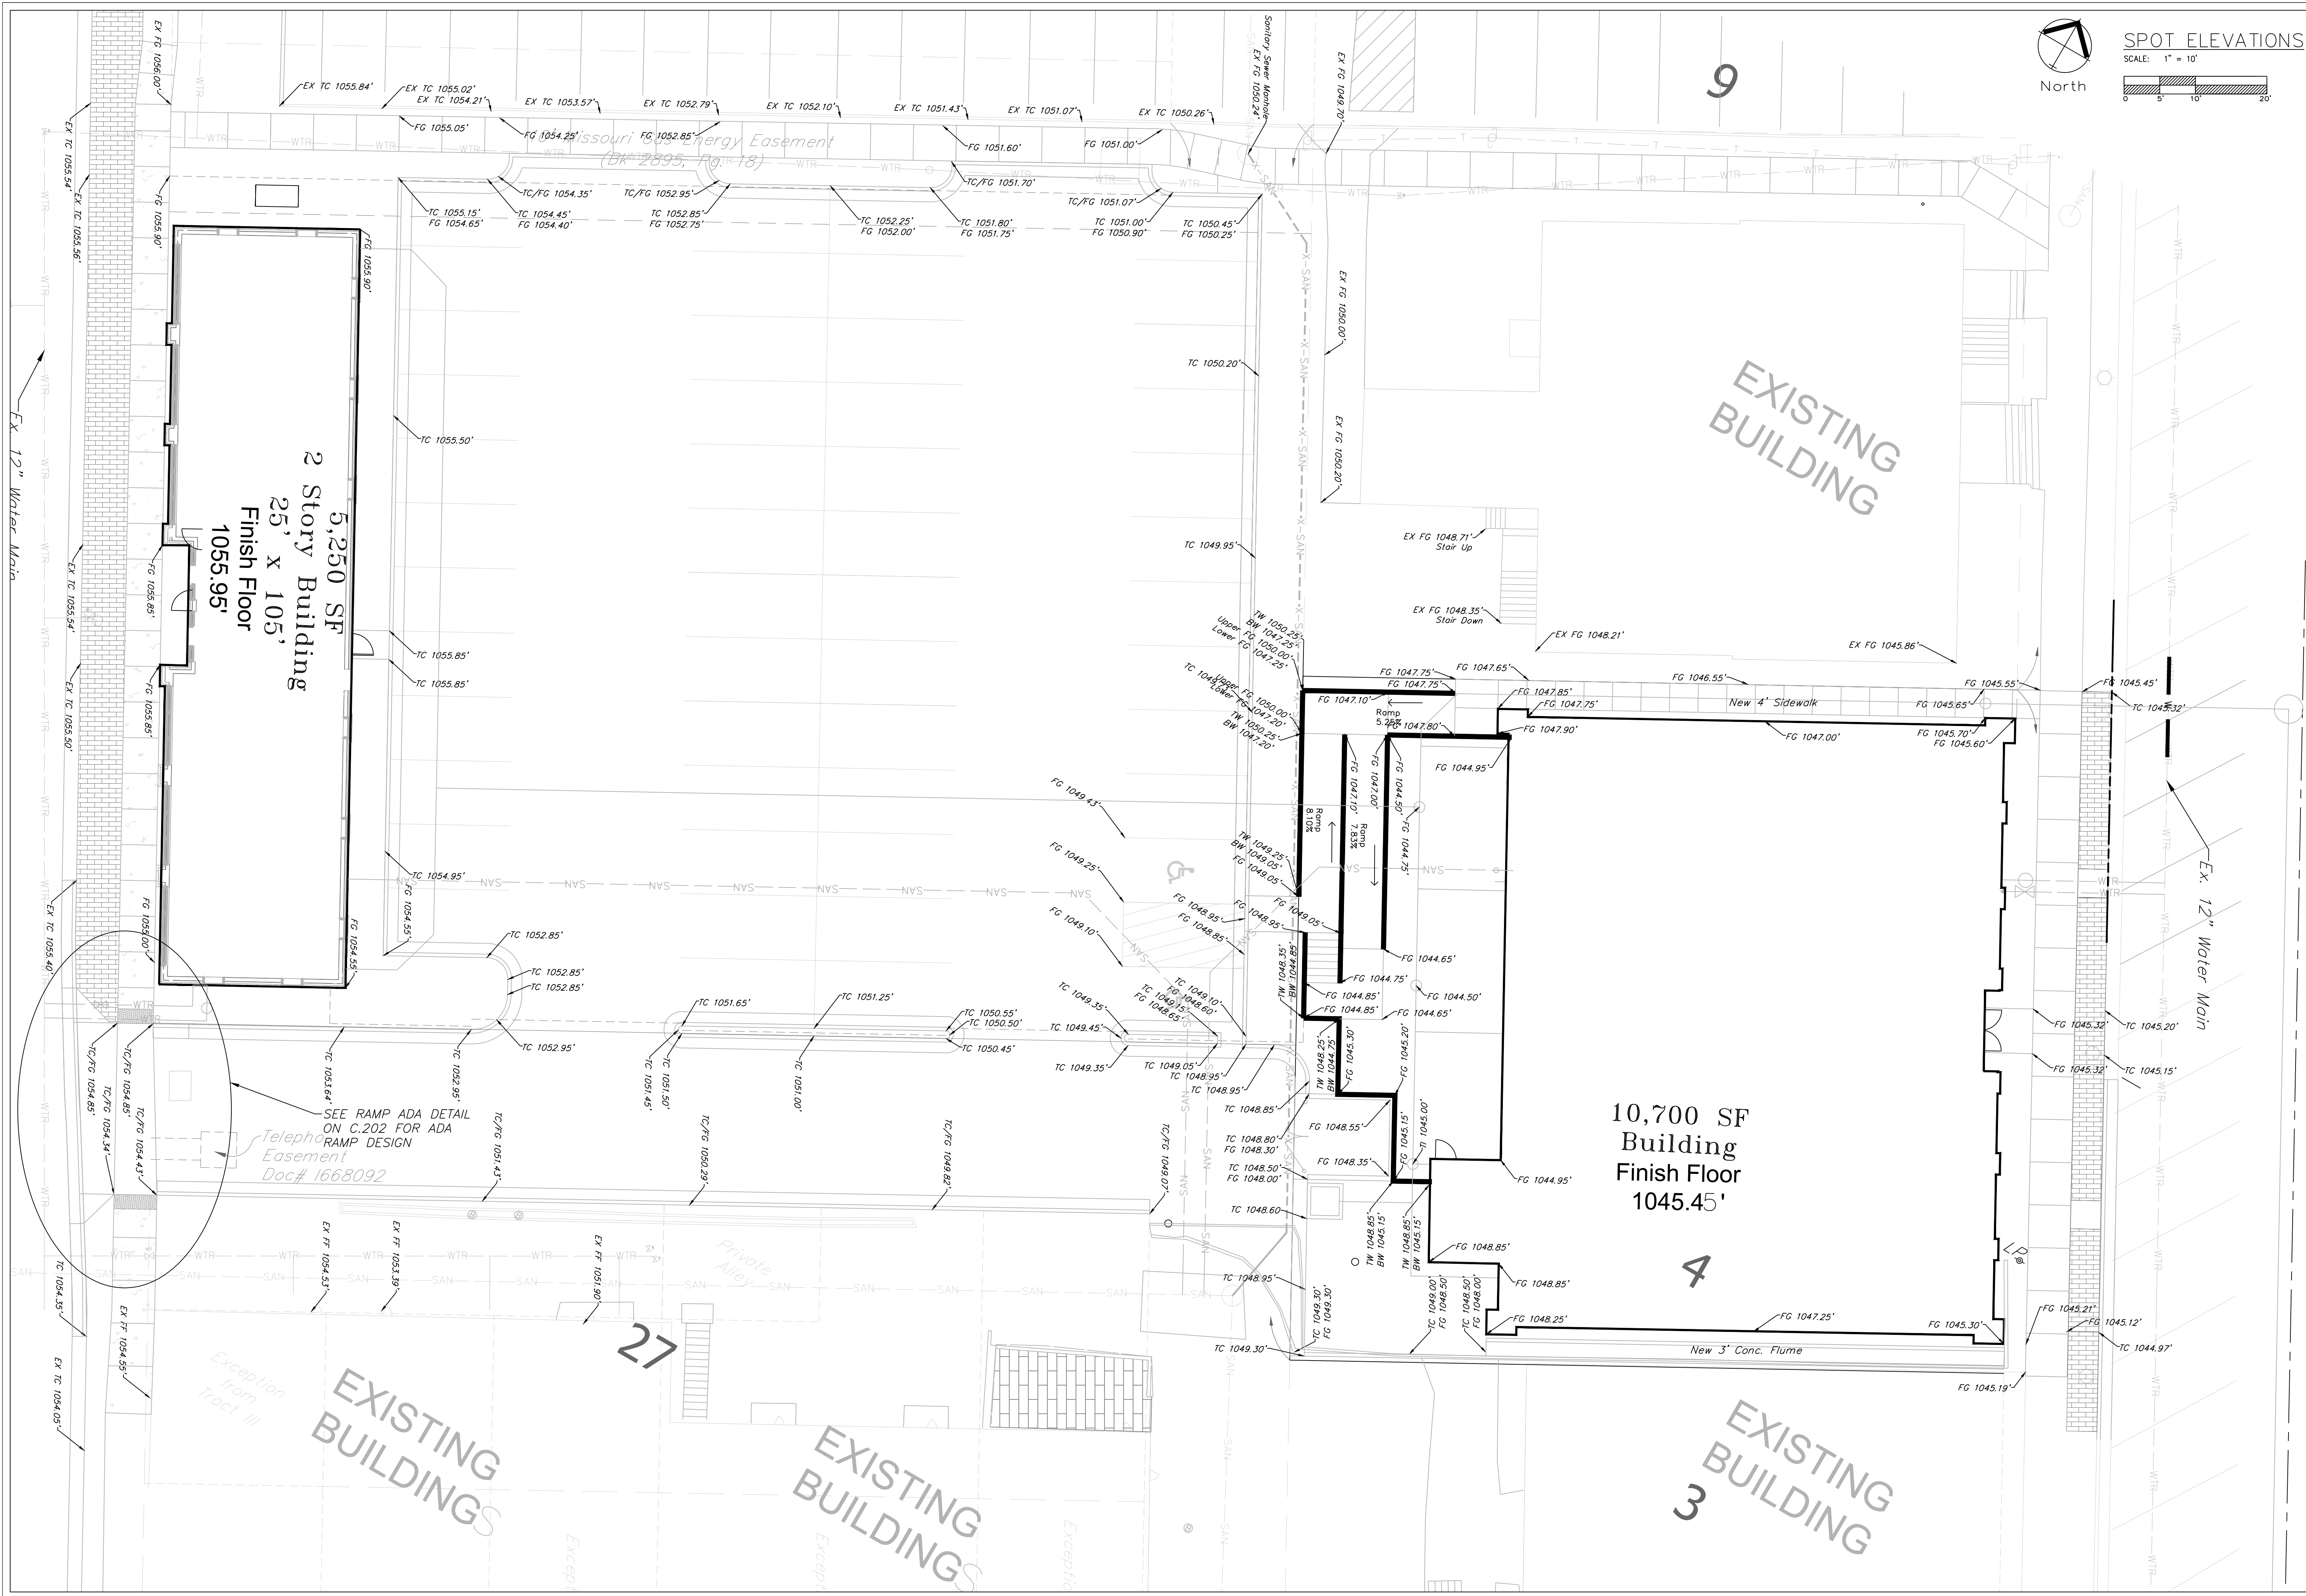

SPOT ELEVATIONS

SCALE: 1" = 10'

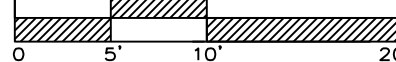


Professional Registration
Missouri
Engineering 2005002186-D
Surveying 20050001812-D
Kansas
Engineering E-1895
Surveying LS-218
Oklahoma
Engineering 6254
Nebraska
Engineering CA2821

Construction Plans for:
Reece Nichols
Lee's Summit, Jackson County, Missouri

Project AND
NICHOLS, LSWO
Issue Date
January 29, 2019

SPOT ELEVATIONS
Construction Plans for:
Reece Nichols
Lee's Summit, Jackson County, Missouri

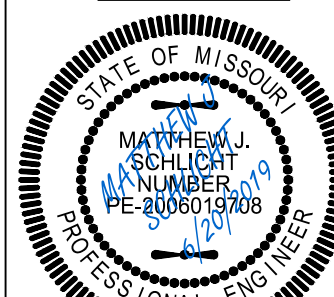

Matthew J. Schlicht
MO PE 2006019708
KS PE 19071
OK PE 25226

REVISIONS
Revised 4/2/19
Revised 5/8/19
Revised 6/6/19
Revised 6/20/19