
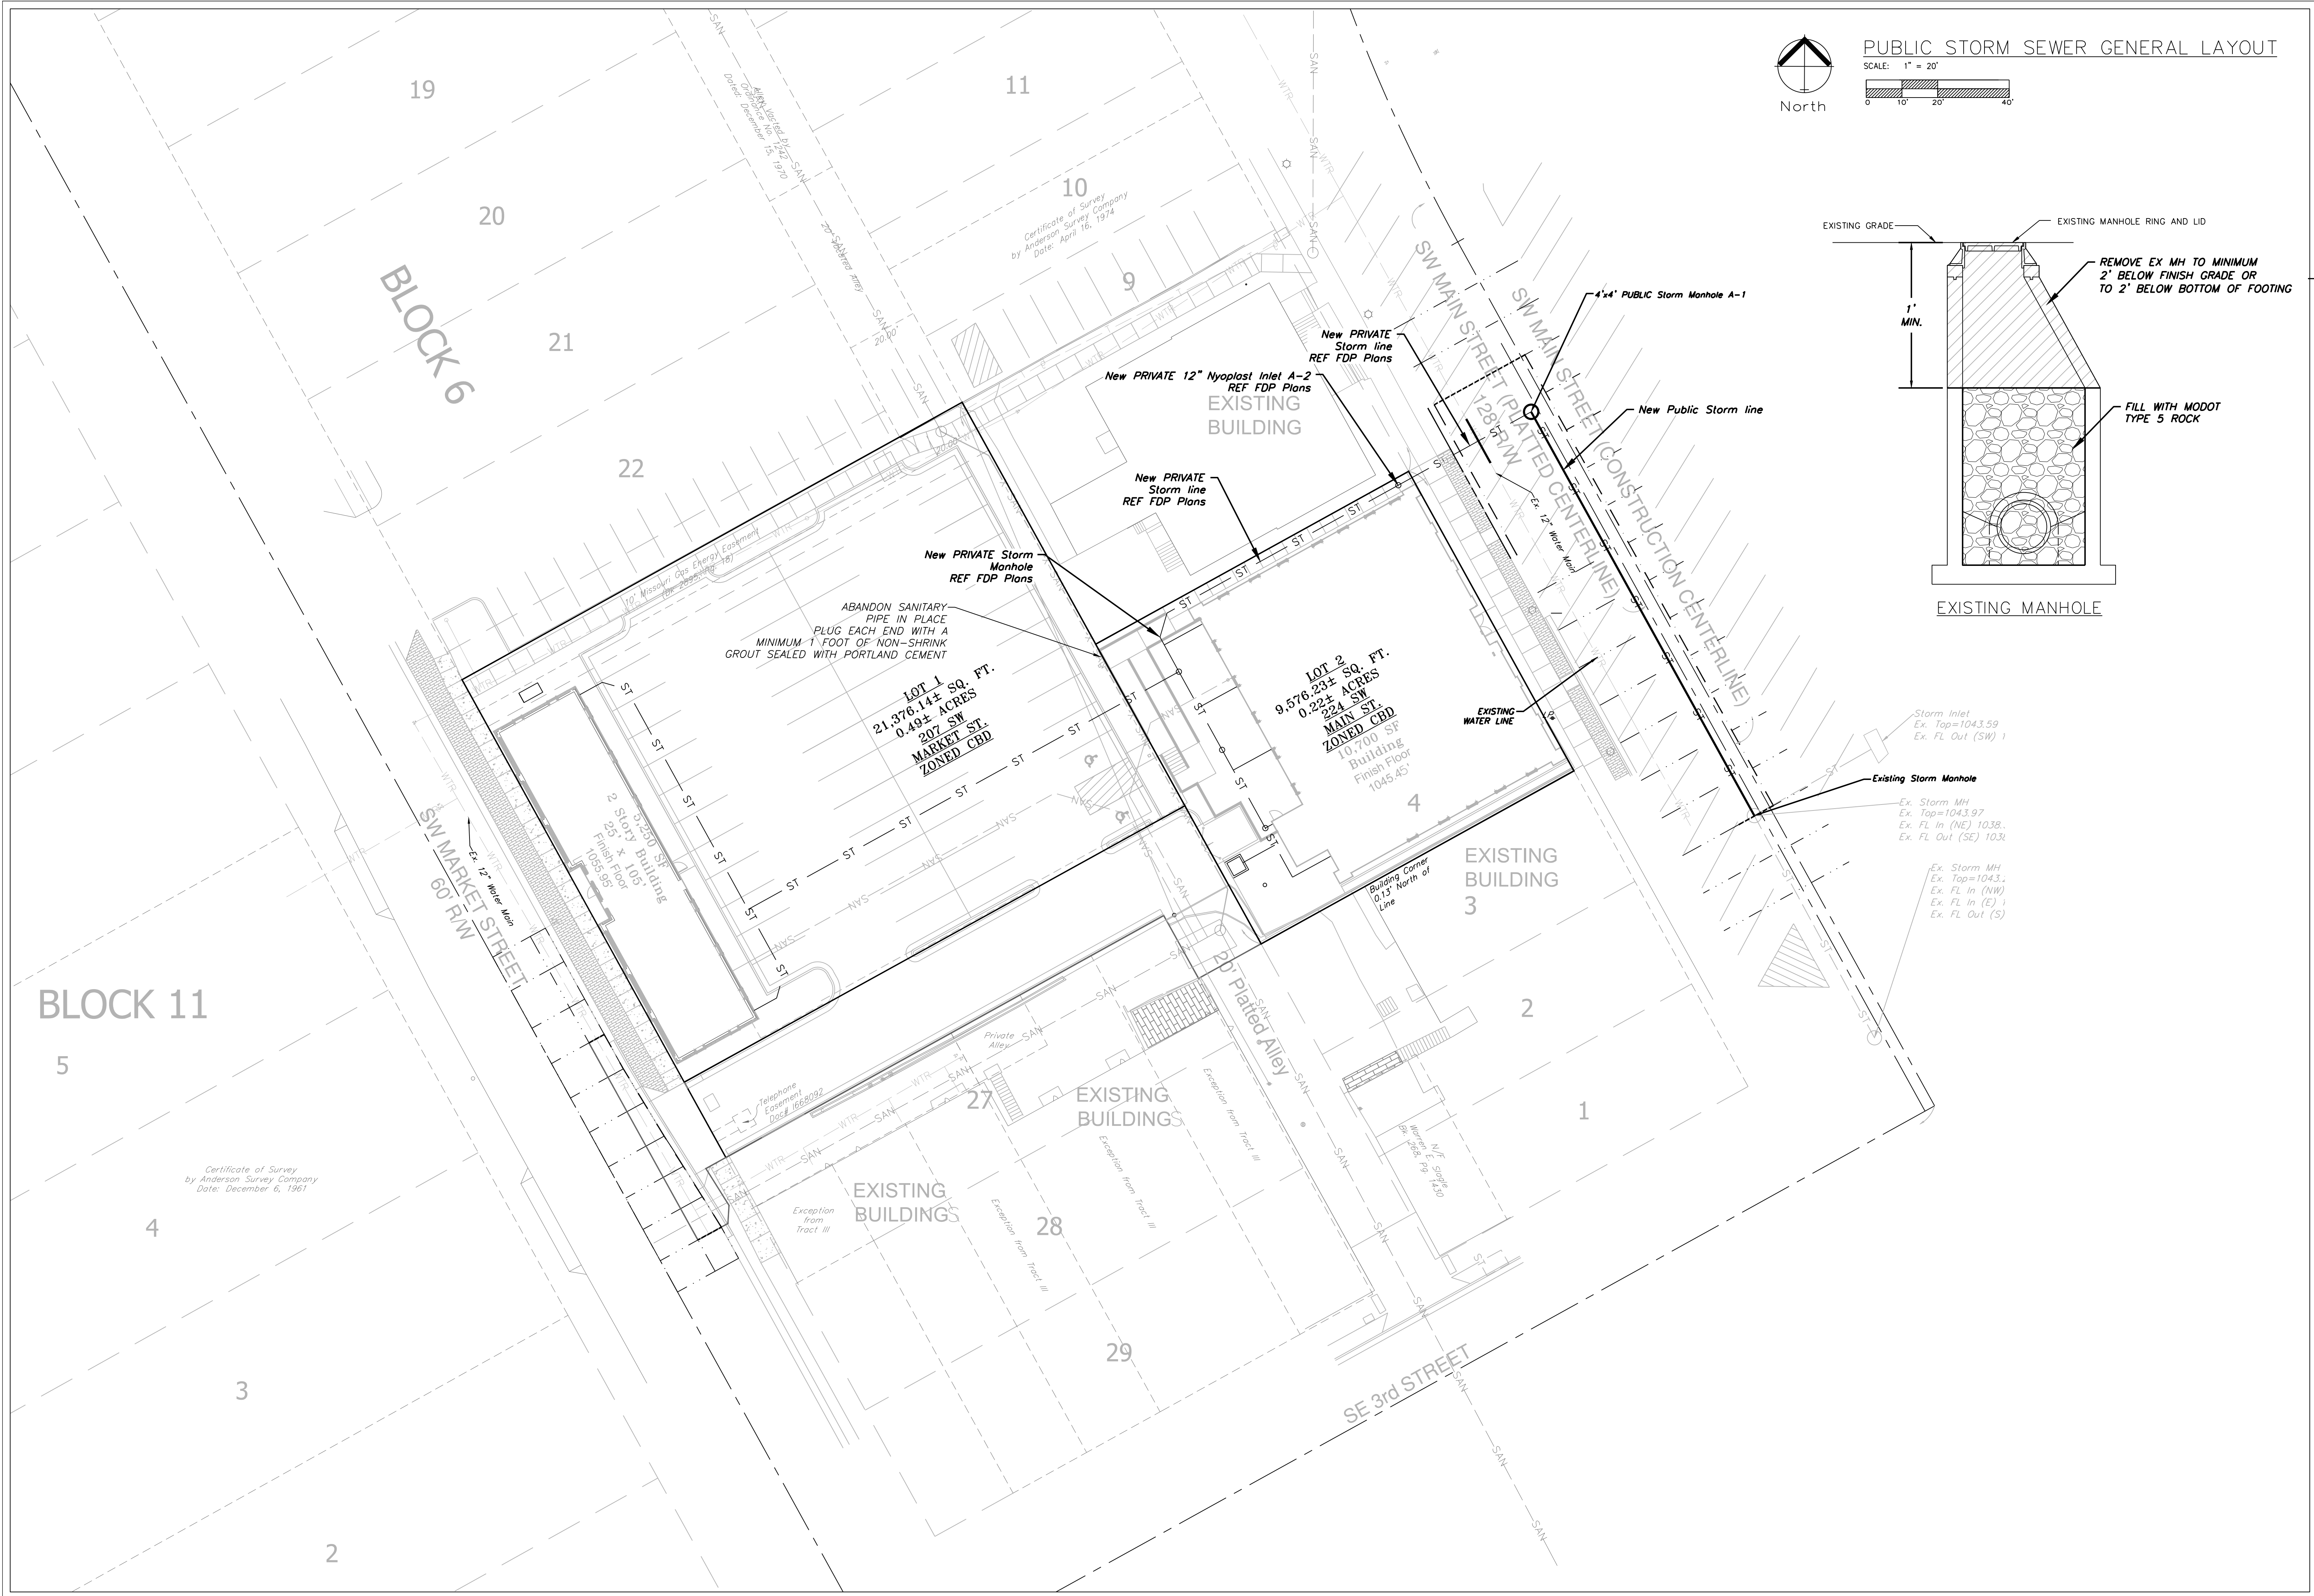
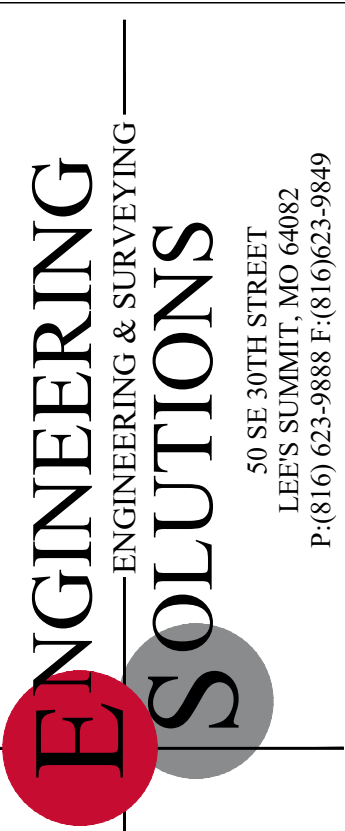


PUBLIC STORM SEWER GENERAL LAYOUT  
SCALE: 1" = 20'

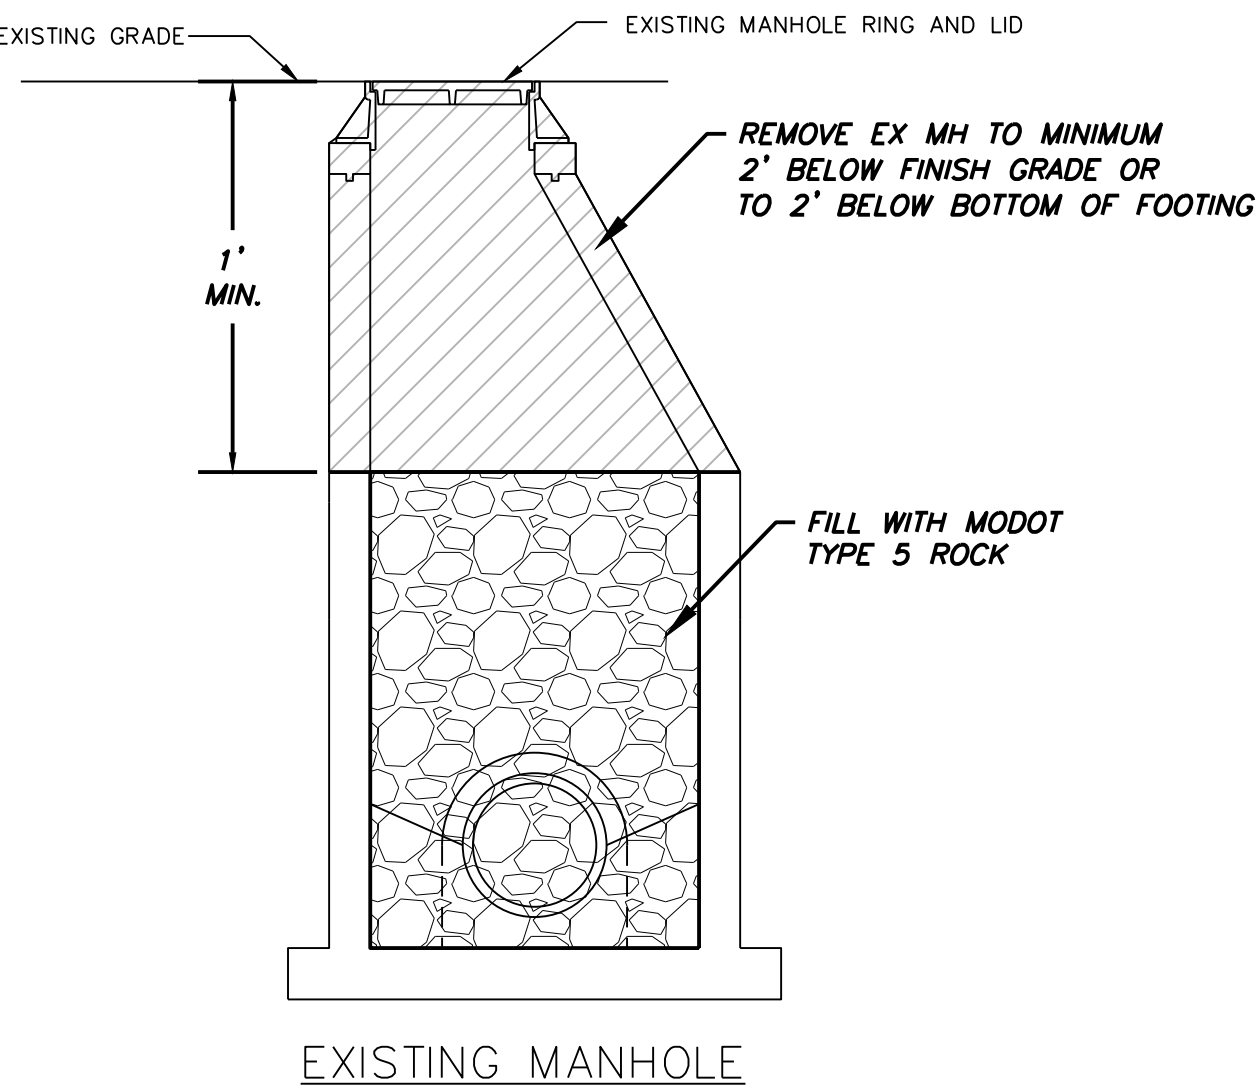


Professional Registration  
Missouri  
Engineering 2005002186-D  
Surveying 2005003192-D  
Kansas  
Engineering E-1696  
Surveying LS-219  
Oklahoma  
Engineering 6254  
Nebraska  
Engineering CA2821

Construction Plans for:  
Reece Nichols  
Lee's Summit, Jackson County, Missouri

Project AND  
NICHOLS, LSHO  
Issue Date  
January 28, 2019

Public Storm Sewer General Layout  
Public Storm Construction Plans for:  
Reece Nichols  
Lee's Summit, Jackson County, Missouri

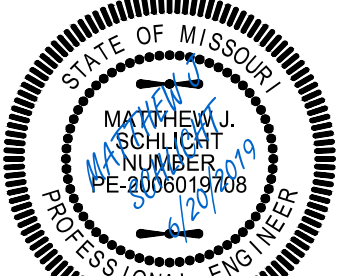

Matthew J. Schlicht  
MO PE 2006019708  
KS PE 19071  
OK PE 25226

| REVISIONS |                 |
|-----------|-----------------|
| △         | Revised 4/2/19  |
| △         | Revised 5/8/19  |
| △         | Revised 6/6/19  |
| △         | Revised 6/20/19 |