

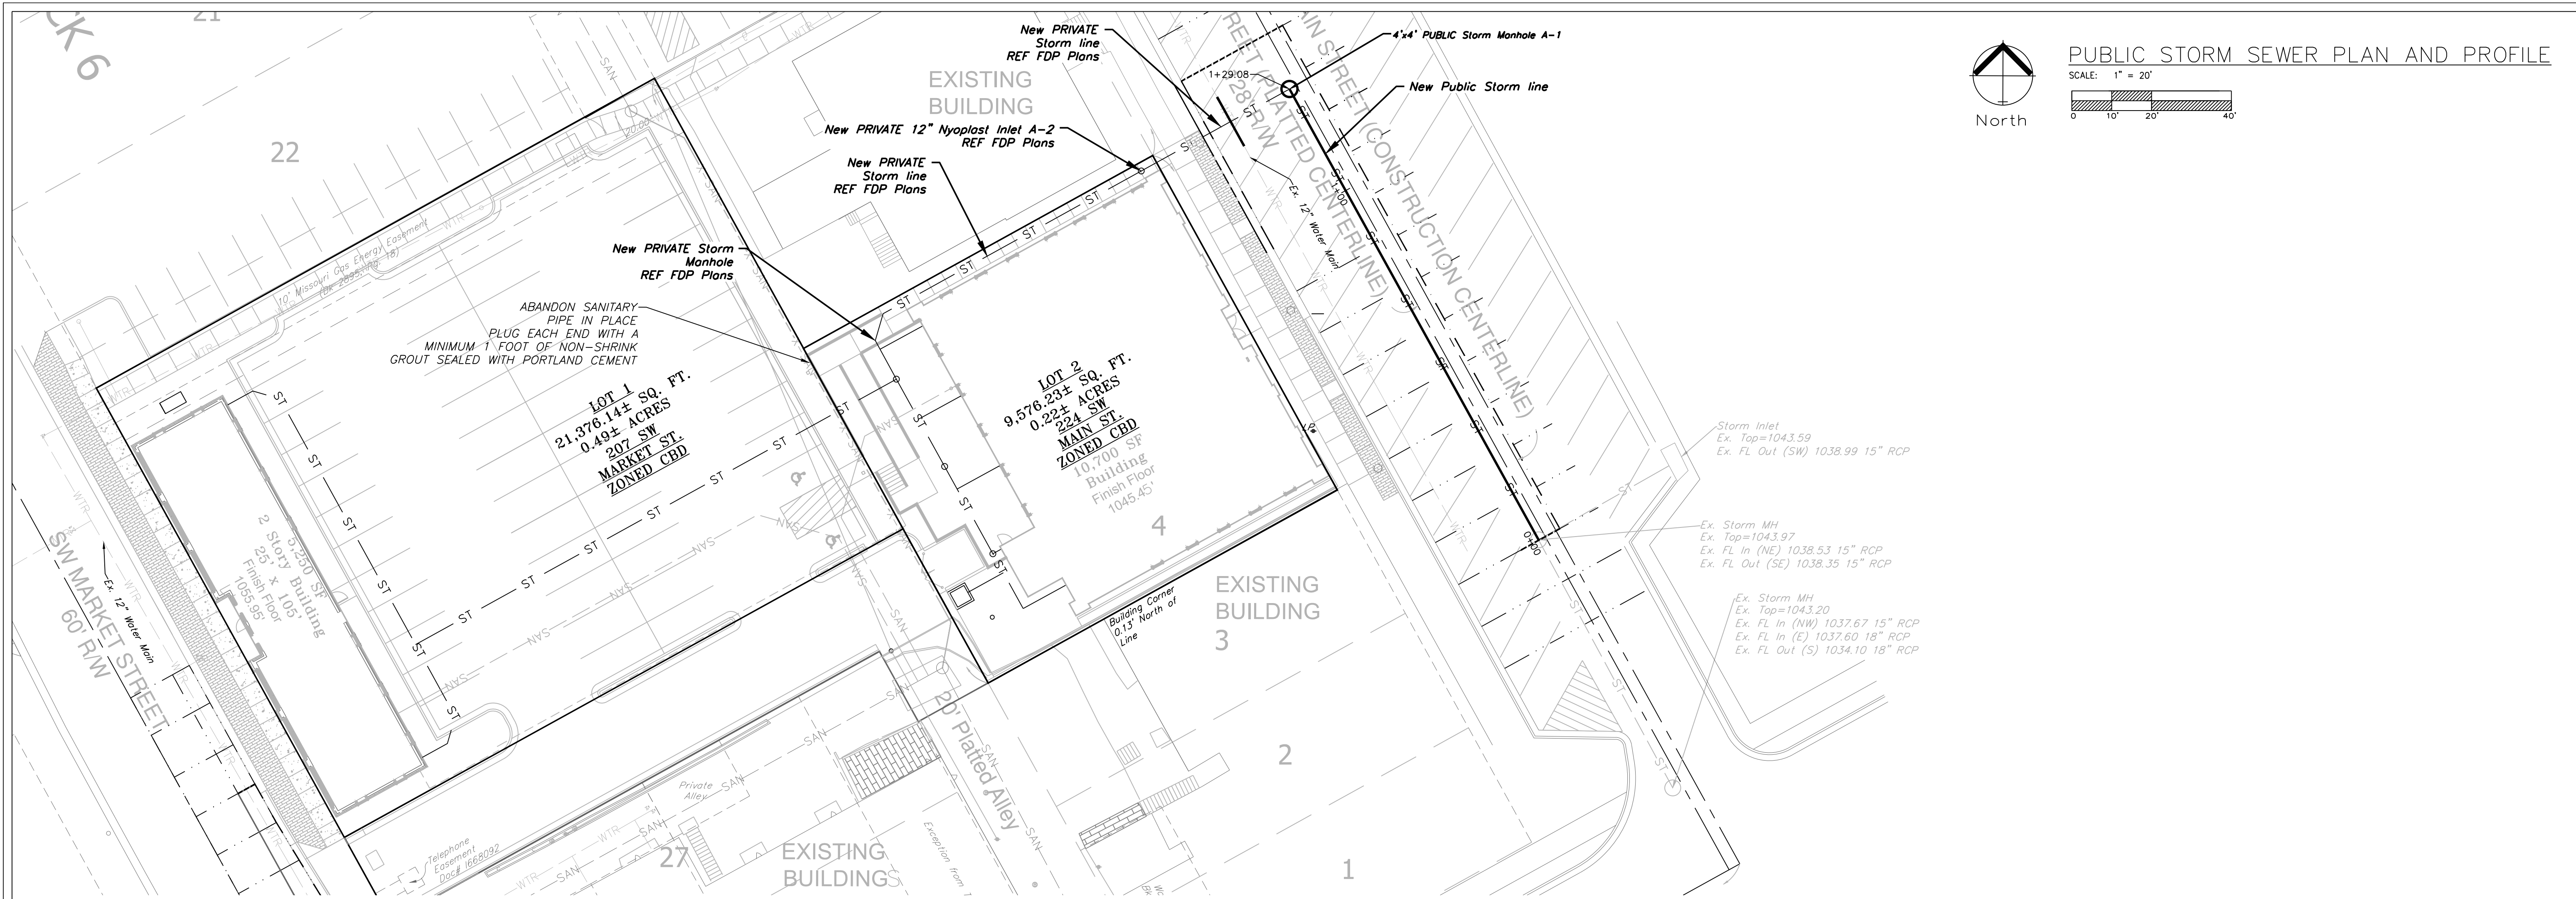


PUBLIC STORM SEWER PLAN AND PROFILE

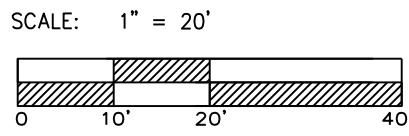

PUBLIC STORM LINE

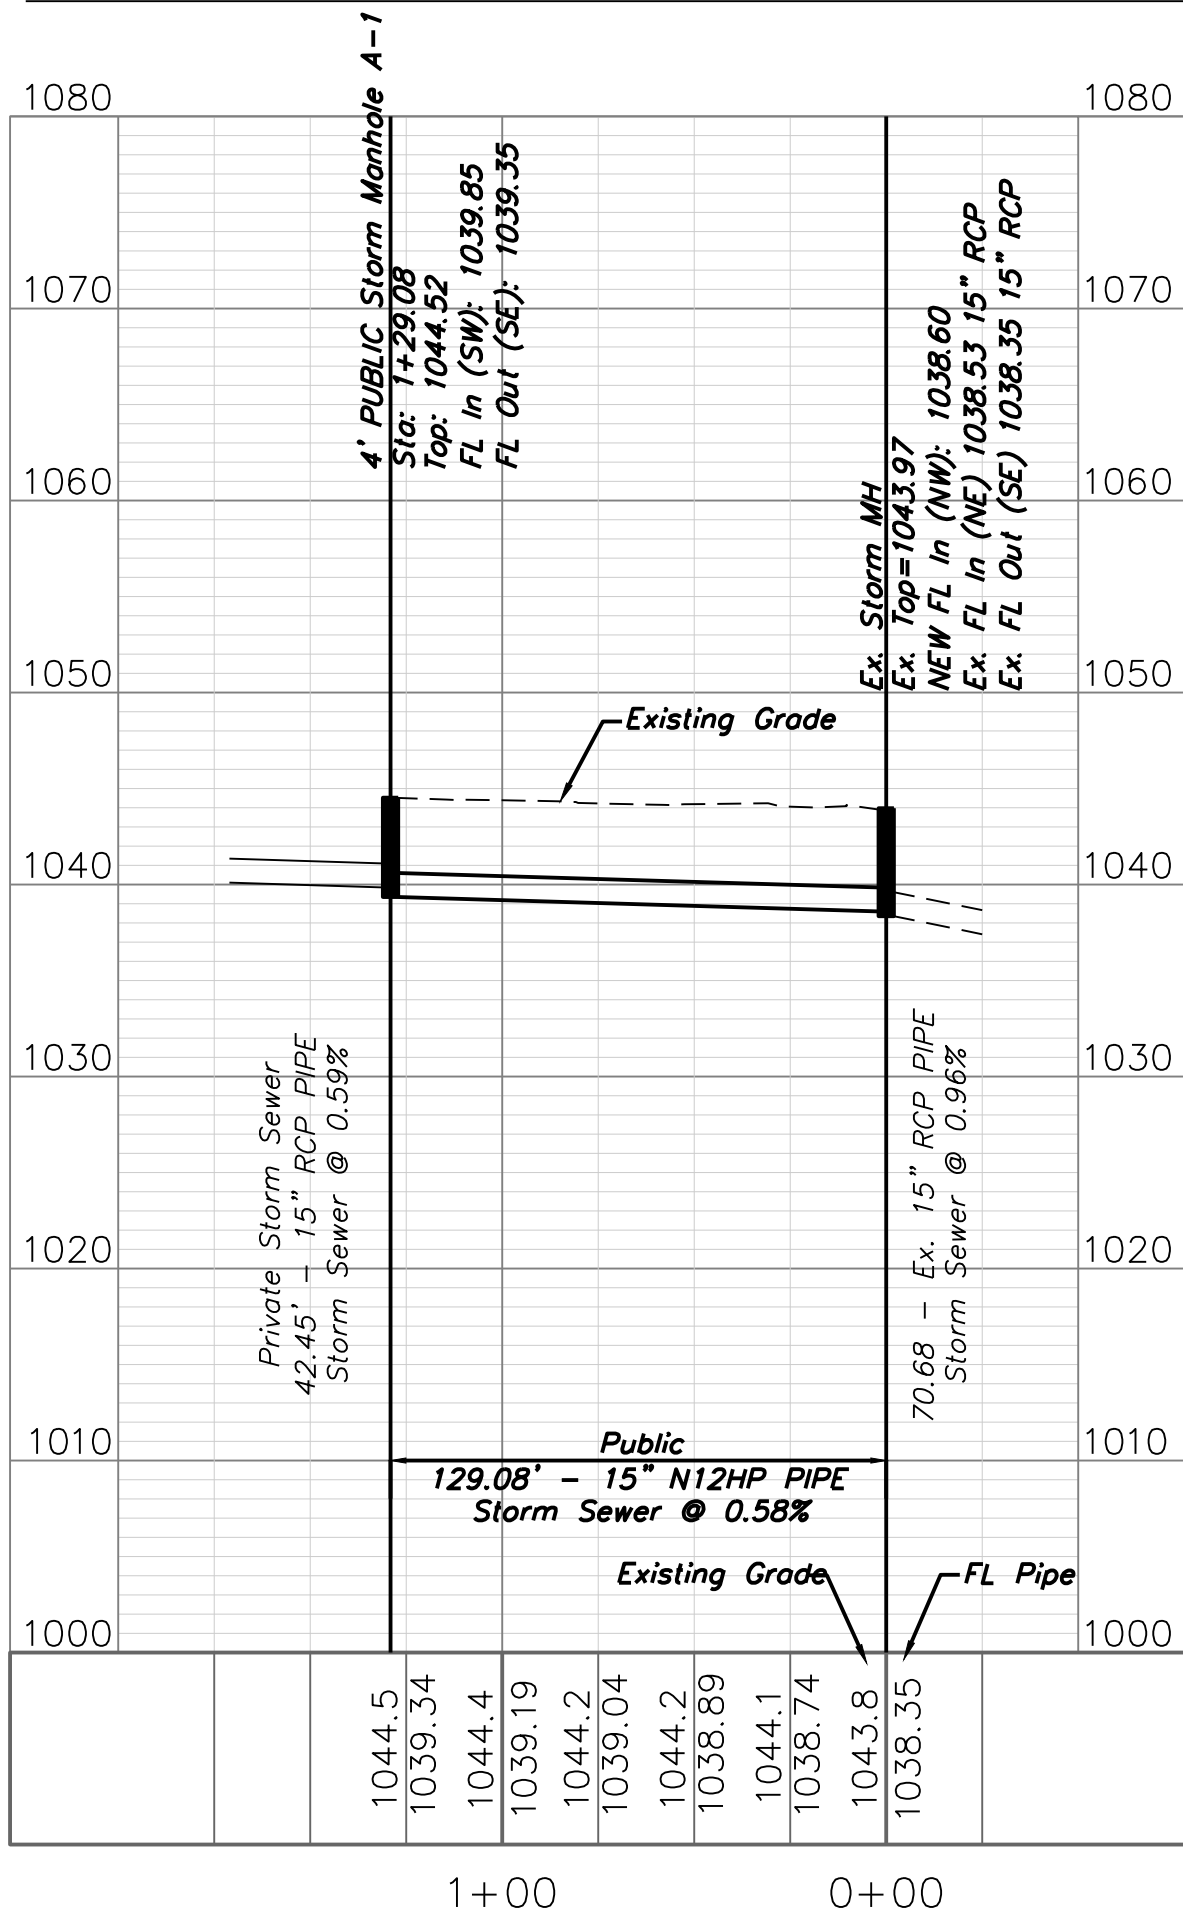

REVISIIONS

NO.	DESCRIPTION	DATE
1	Revised 4/2/19	
2	Revised 5/8/19	
3	Revised 6/6/19	
4	Revised 6/20/19	

ENGINEERING SOLUTIONS
ENGINEERING & SURVEYING
50 SE 30TH STREET
LEE'S SUMMIT, MO 64082
P: (816) 623-9888 F: (816) 623-9849

Professional Registration
Missouri
Engineering 2005002188-D
Surveying 200500019-D
Kansas
Engineering E-1895
Surveying LS-219
Oklahoma
Engineering 6254
Nebraska
Engineering CA2821

Construction Plans for:
Reece Nichols
Lee's Summit, Jackson County, Missouri

Project AND
NICHOLS, LSWO
Issue Date
January 29, 2019

Public Storm Sewer Plan and Profile
Public Storm Construction Plans for:
Reece Nichols
Lee's Summit, Jackson County, Missouri

STATE OF MISSOURI
MATTHEW J. SCHLICHT
PE 2006019708
OK PE 25526
Professional Engineer

Matthew J. Schlicht
MO PE 2006019708
KS PE 19071
OK PE 25526

REVISIIONS

NO.	DESCRIPTION	DATE
1	Revised 4/2/19	
2	Revised 5/8/19	
3	Revised 6/6/19	
4	Revised 6/20/19	

C.302