
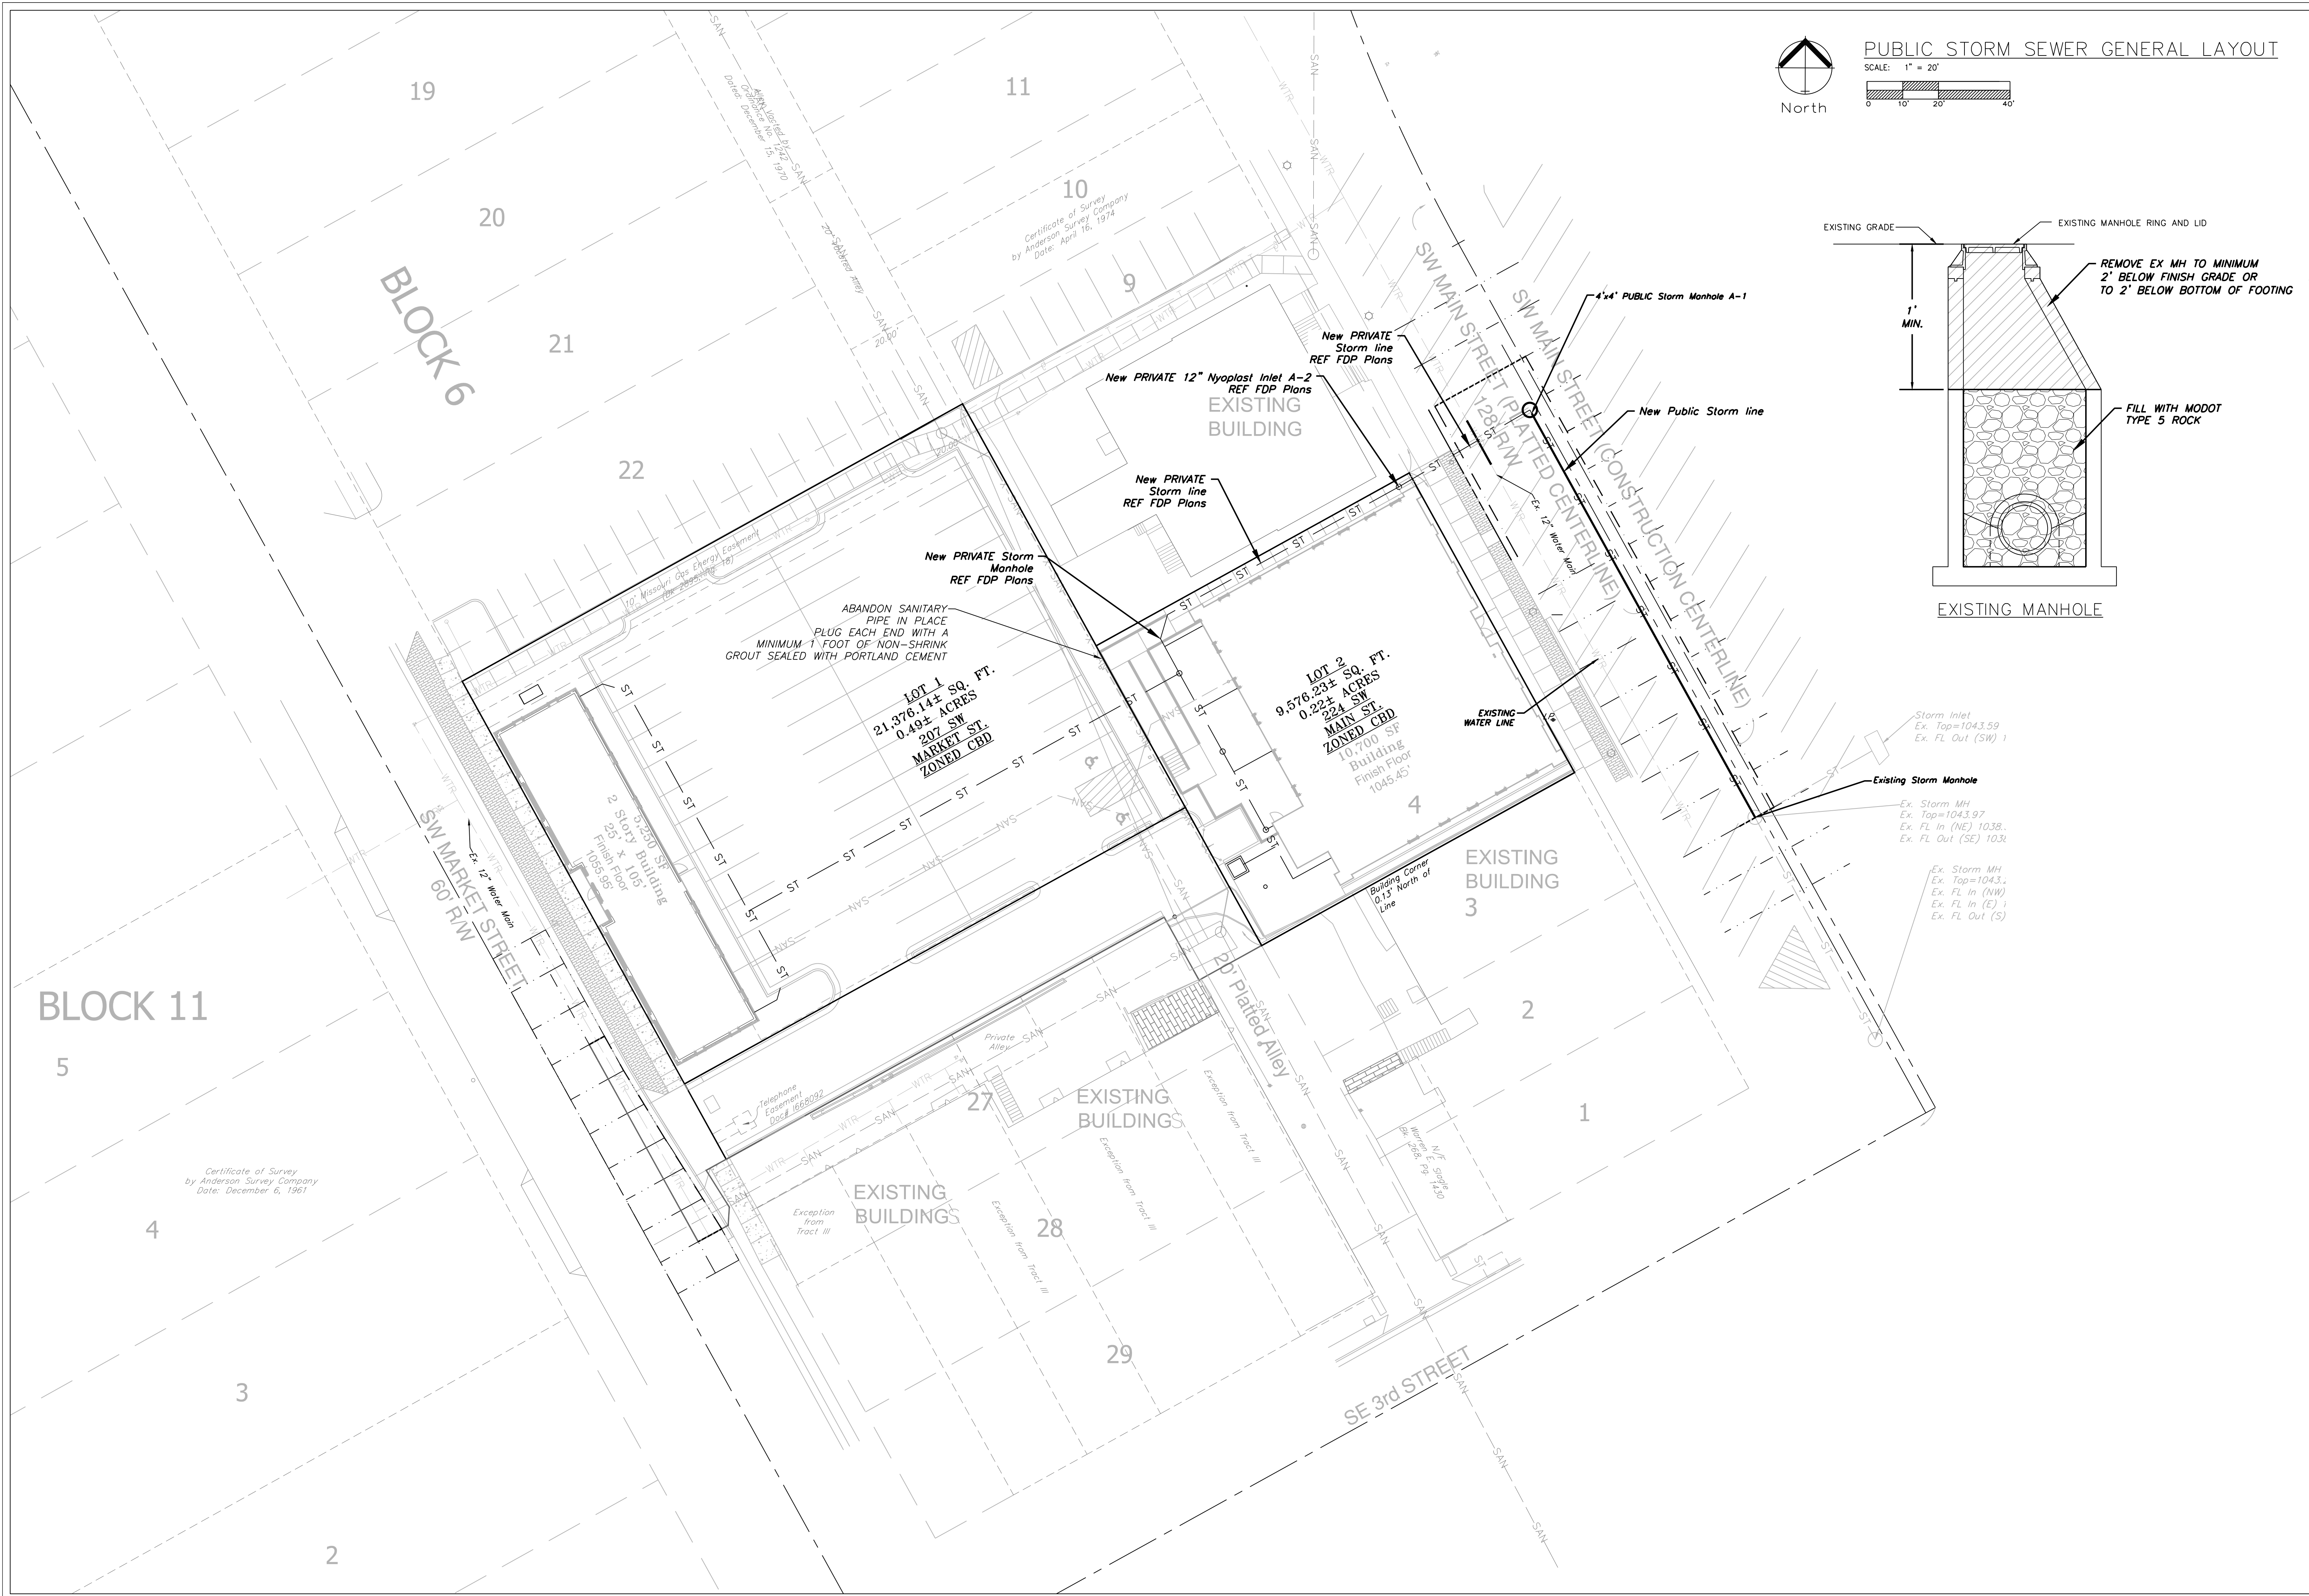
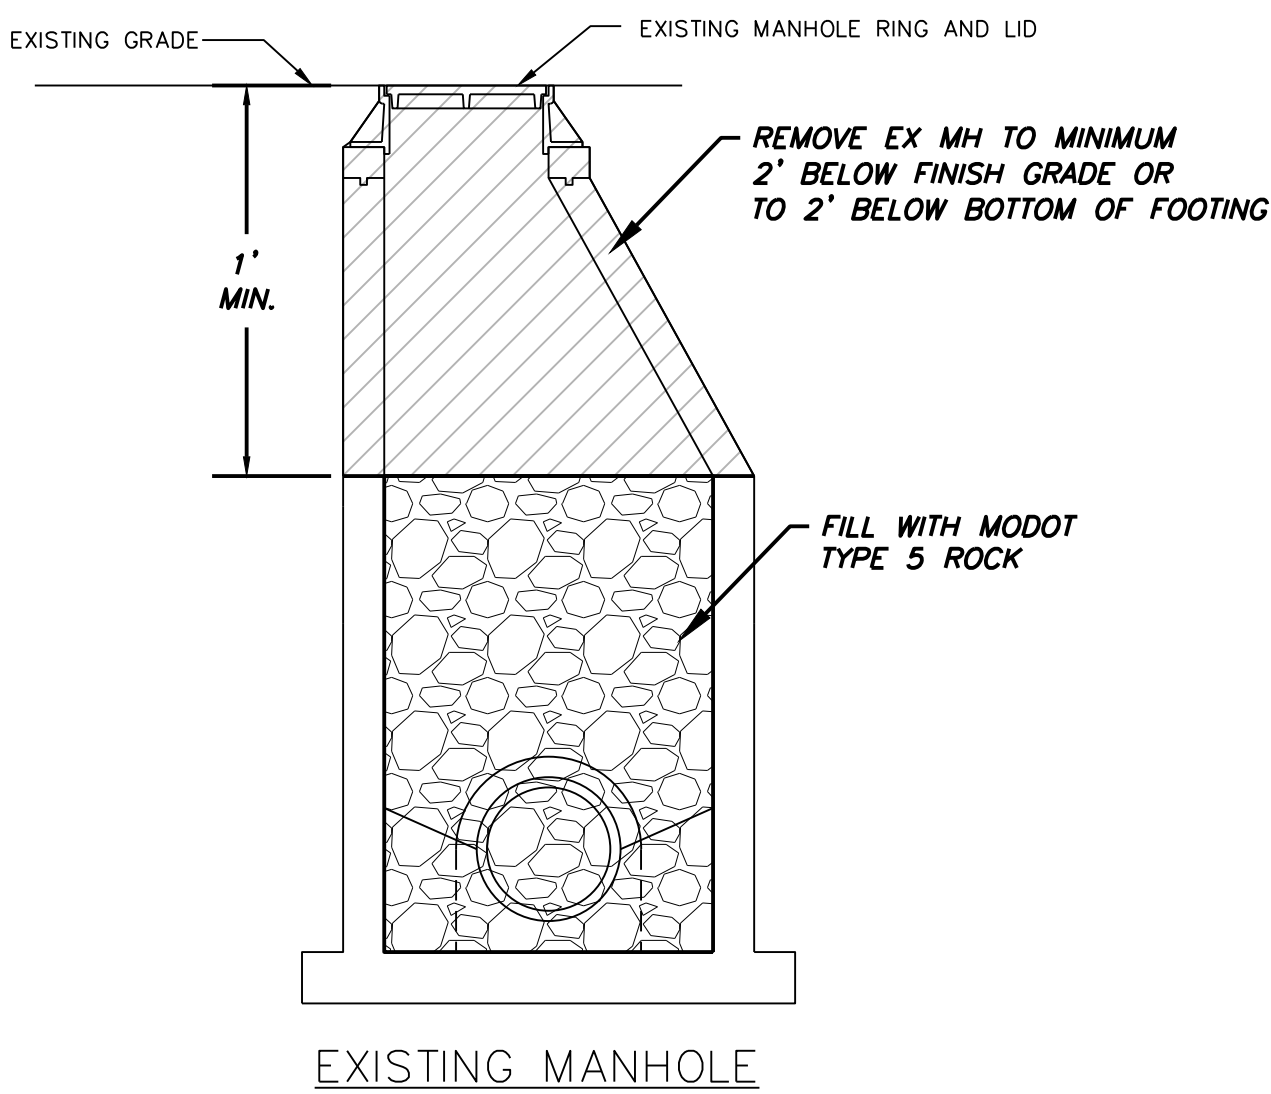


PUBLIC STORM SEWER GENERAL LAYOUT

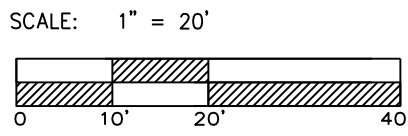

ENGINEERING SOLUTIONS

ENGINEERING & SURVEYING

50 SE 30TH STREET
LEE'S SUMMIT, MO 64082
P: (816) 623-9888 F: (816) 623-9849

Professional Registration

Missouri
Engineering 2005002186-D
Surveying 2005003192-D

Kansas
Engineering E-1696
Surveying LS-219

Oklahoma
Engineering 6254

Nebraska
Engineering CA2821

Construction Plans for:
Reece Nichols
Lee's Summit, Jackson County, Missouri

Project AND
NICHOLS, LSHO

Issue Date:
January 28, 2019

Public Storm Sewer General Layout
Public Storm Construction Plans for:
Reece Nichols
Lee's Summit, Jackson County, Missouri

Matthew J. Schlicht
MO PE 2006019708
KS PE 19071
OK PE 25226

REVISIONS

△	Revised 4/2/19
△	Revised 5/8/19
△	Revised 6/6/19
△	Revised 6/20/19
△	Revised 6/27/19

C. 301