


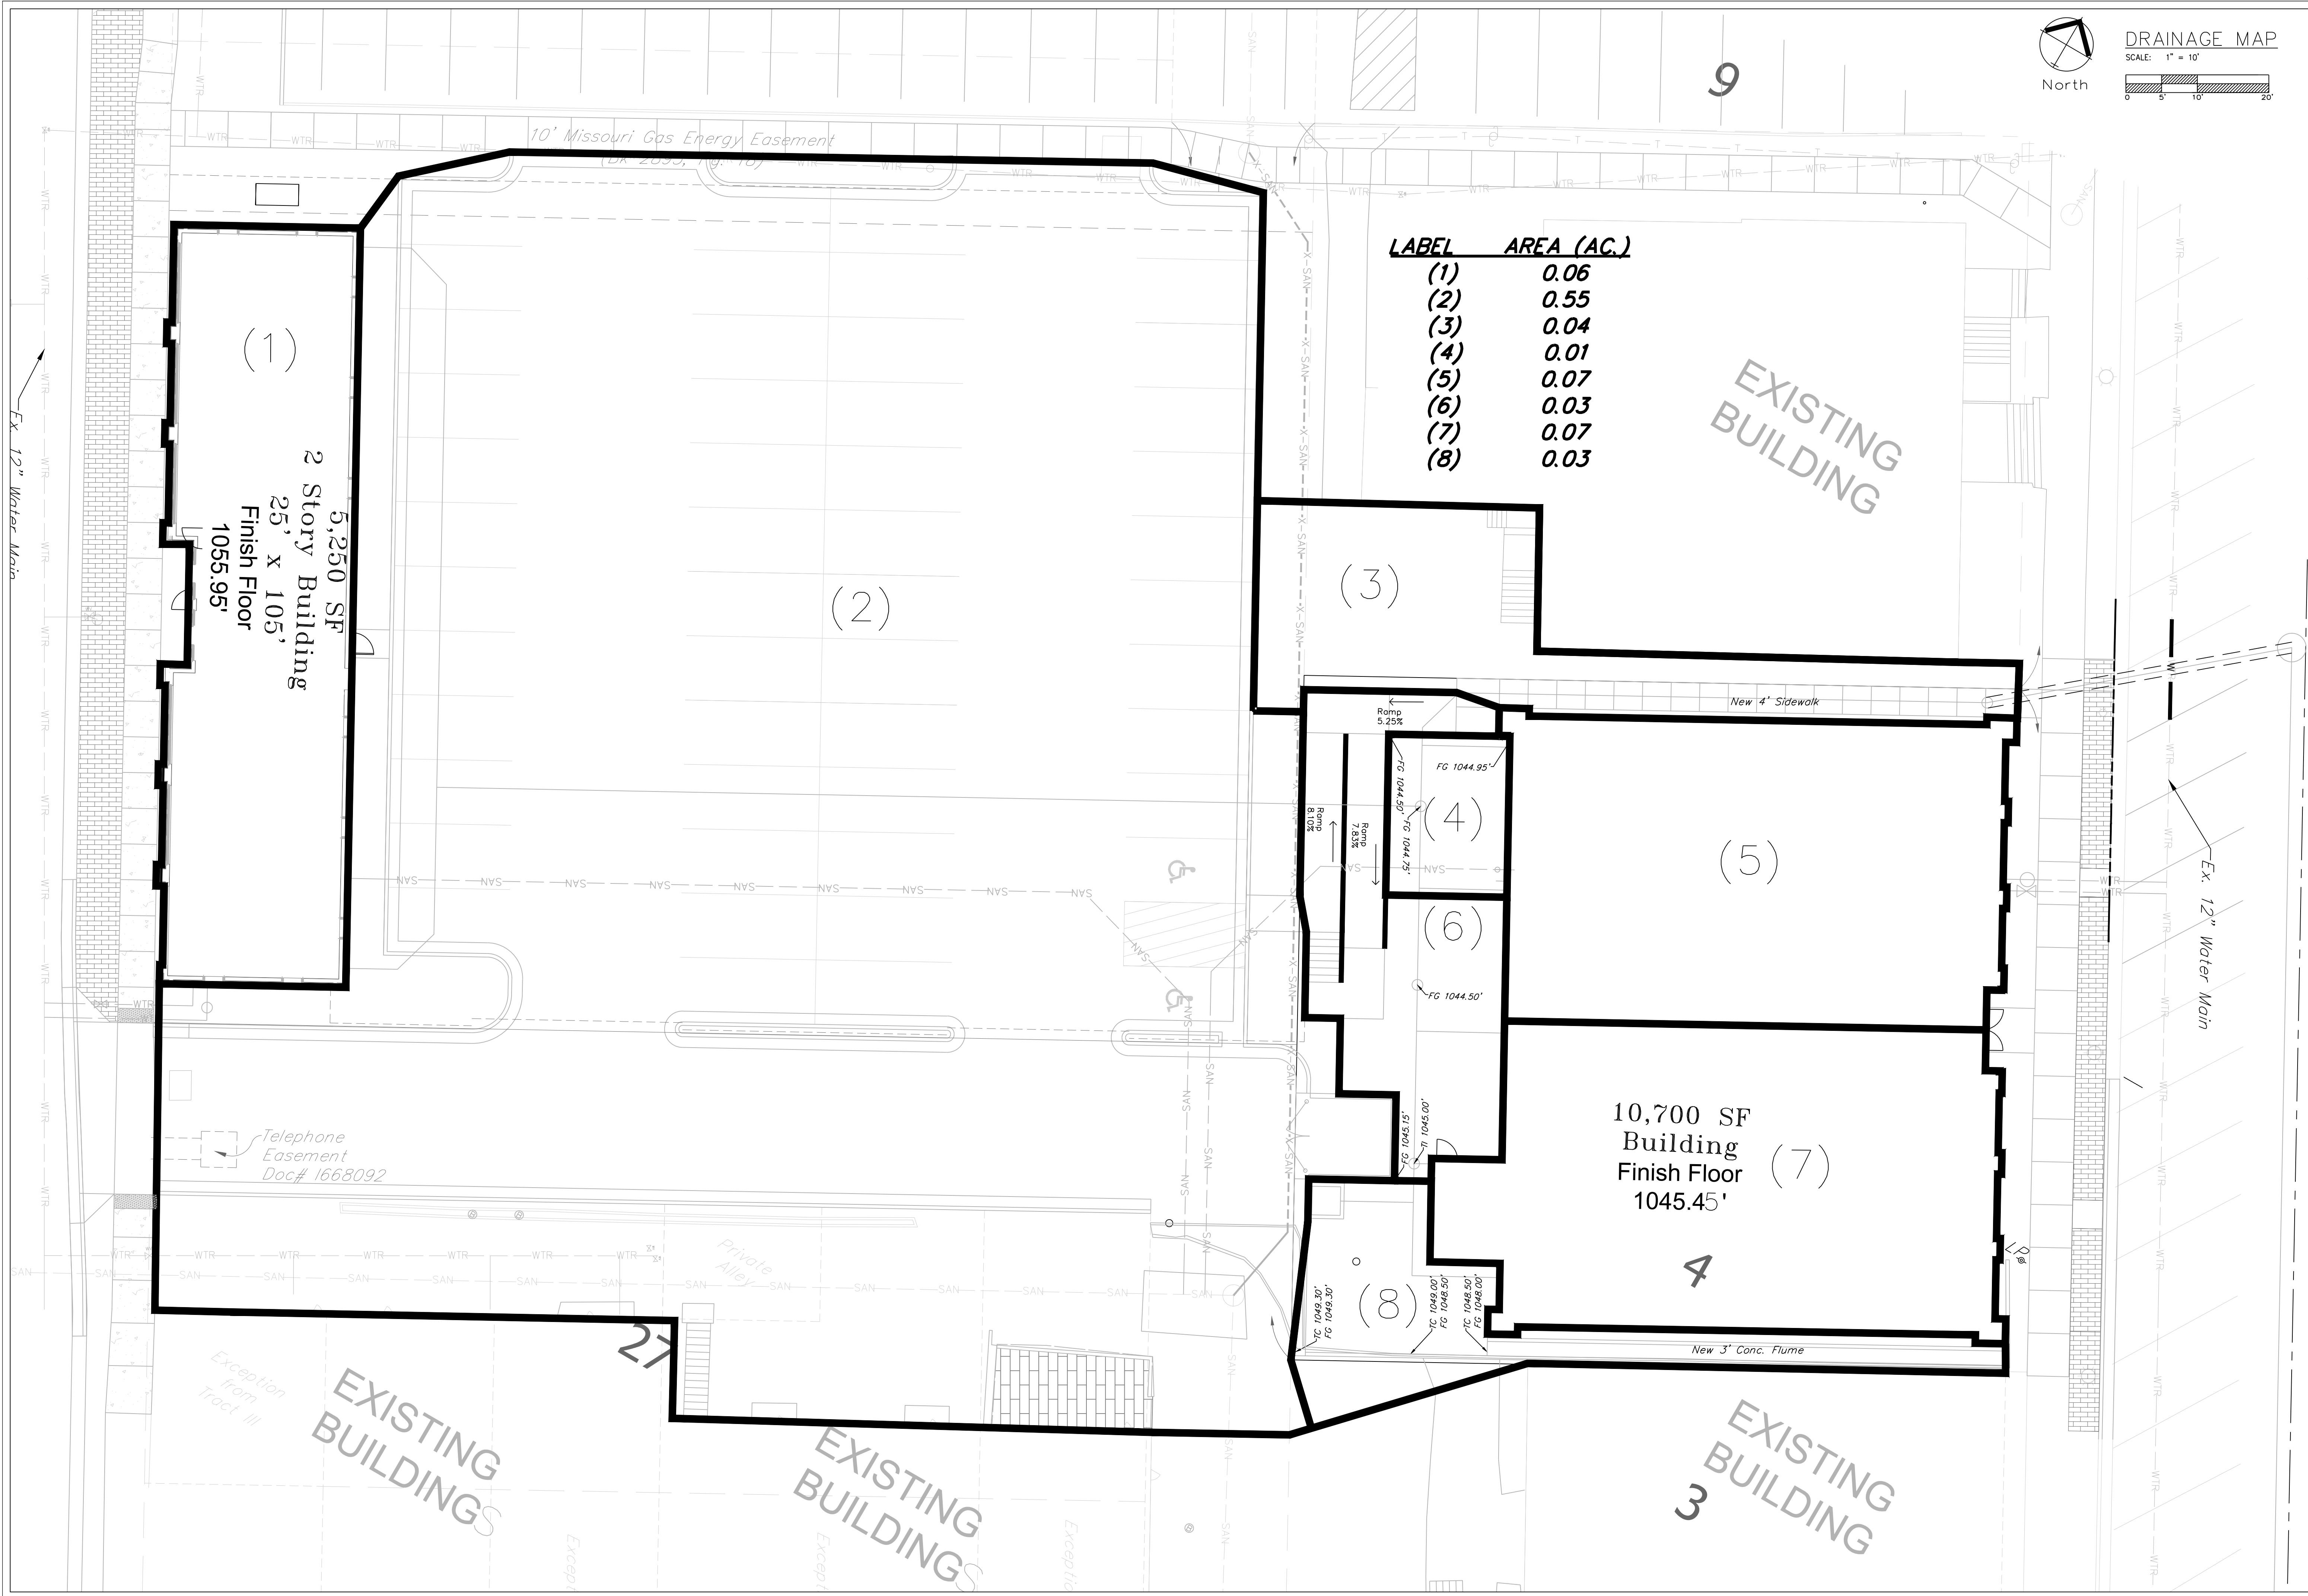

DRAINAGE MAP
SCALE: 1" = 10'

LABEL	AREA (AC.)
(1)	0.06
(2)	0.55
(3)	0.04
(4)	0.01
(5)	0.07
(6)	0.03
(7)	0.07
(8)	0.03


EXISTING BUILDING

(5)

10,700 SF Building
Finish Floor
1045.45' (7)

4

EXISTING BUILDING
3

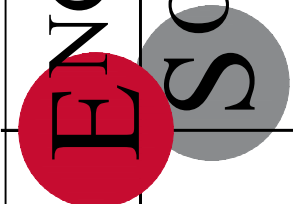

ENGINEERING SOLUTIONS
ENGINEERING & SURVEYING
50 SE 30TH STREET
LEE'S SUMMIT, MO 64082
P: (816) 623-9888 F: (816) 623-9849

Professional Registration
Missouri
Engineering 2005002186-D
Surveying 2005003192-D
Kansas
Engineering E-1696
Surveying LS-219
Oklahoma
Engineering 6254
Nebraska
Engineering CA2621

Construction Plans for:
Reece Nichols
Lee's Summit, Jackson County, Missouri

Project AND
NICHOLS, LSWO
Issue Date:
January 29, 2019

DRAINAGE MAP
Construction Plans for:
Reece Nichols
Lee's Summit, Jackson County, Missouri

Matthew J. Schlicht
MO PE 2006019708
KS PE 19071
OK PE 25226

REVISIONS	
△	Revised 6/28/19
△	Revised 7/2/19

C. 203