


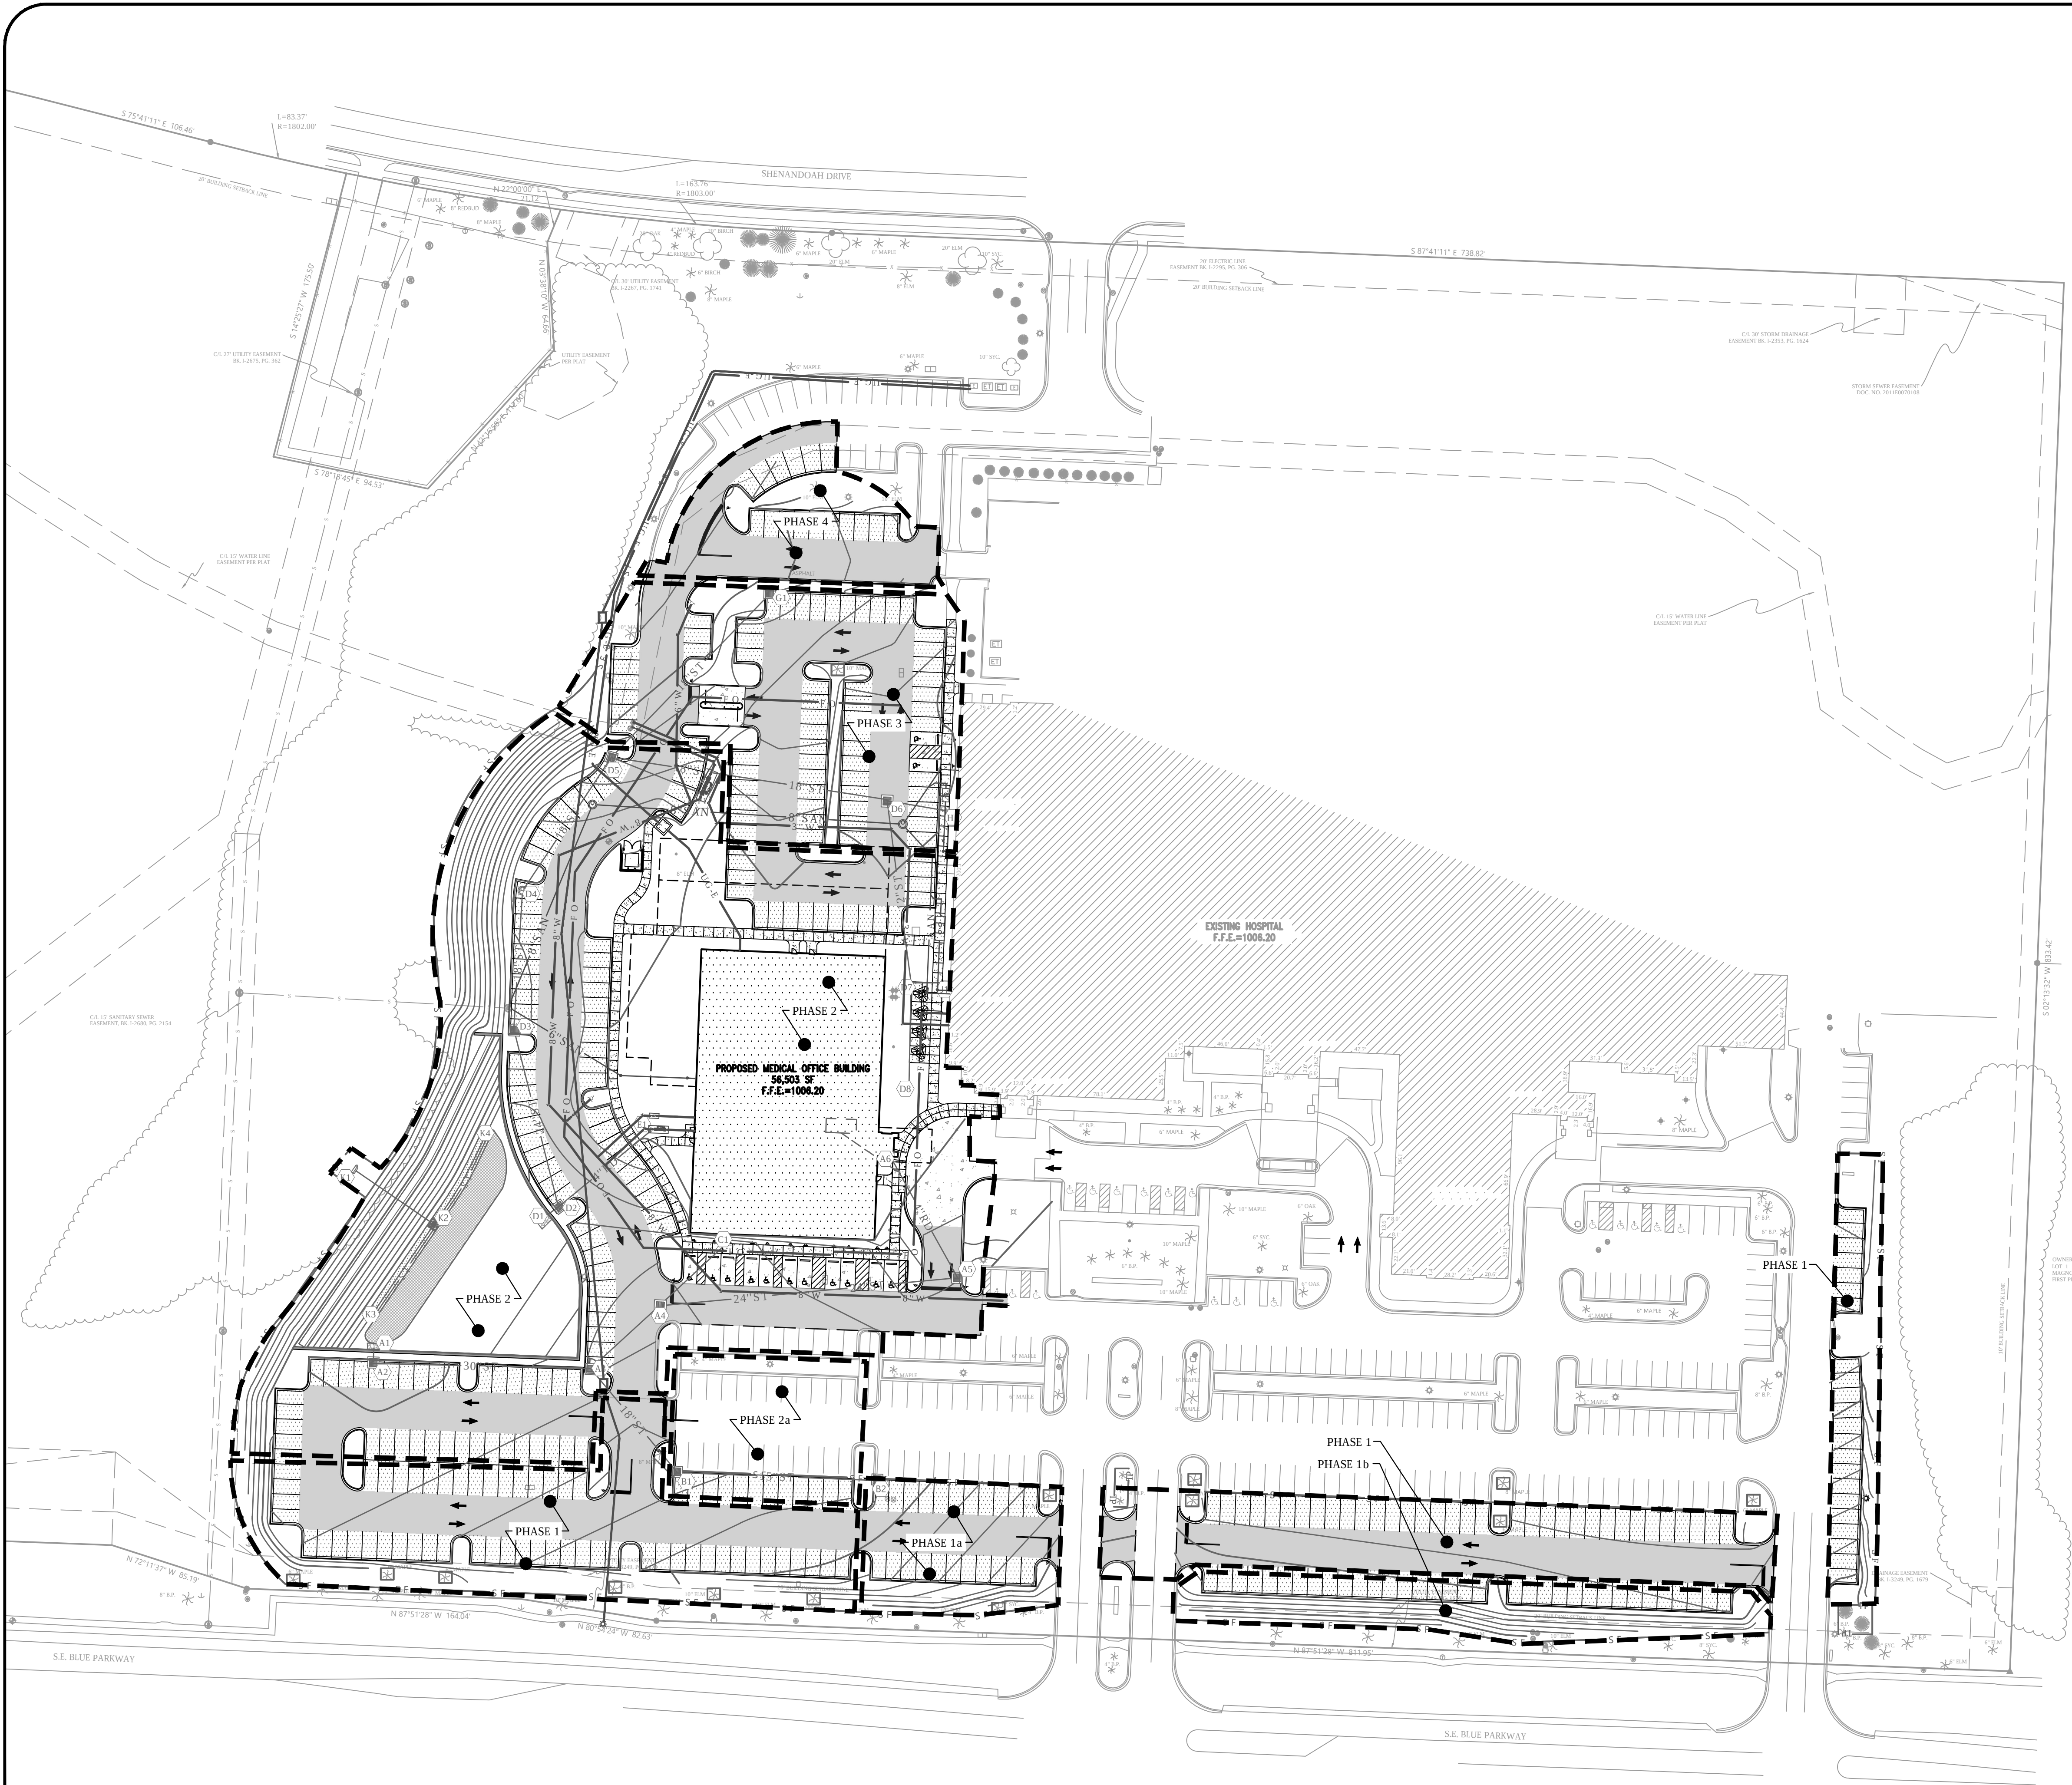

PHASING PLAN NOTES

THE PHASES OUTLINED HEREIN ARE NOT NECESSARILY NUMBERED SEQUENTIALLY. THE CONTRACTOR AND HOSPITAL SHALL COORDINATE AND PHASE WORK AS NEEDED IN ORDER TO MAINTAIN OPERATION OF THE HOSPITAL AND SUPPORTING INFRASTRUCTURE.

THE PHASING SHOWN IS GENERALLY INTENDED TO INCLUDE ALL PAVEMENT, CURBING, AND UTILITIES WITHIN THE SUBJECT AREA, UNLESS UNIQUE CONSTRUCTION SEQUENCING IS REQUIRED PER THE ABOVE-REFERENCED COORDINATION BETWEEN THE HOSPITAL AND CONTRACTOR AND/OR THE CONTRACTOR'S MEANS A METHODS OF CONSTRUCTION.

N

811

Know what's below.
Call before you dig.

0

25

50

100

150

GRAPHIC SCALE

1615 EDGEWATER DRIVE, STE 200.
ORLANDO, FLORIDA 32804
T 407.975.1273
F 407.975.1278
www.smeinc.com

George Huddleston, P.E. 2017035508
Edward Browder, PLA 2018001073

LEE'S SUMMIT
MEDICAL CENTER
2100 SE BLUE PARKWAY
LEE'S SUMMIT, MO 64063
816.282.5000

LEE'S SUMMIT MEDICAL CENTER
MEDICAL OFFICE BUILDING

LEE'S SUMMIT, MISSOURI

STATE OF MISSOURI
GEORGE H. HUDDLESTON, II
NUMBER
PE-2017035508
712

PROFESSIONAL ENGINEER

NO.	DATE	DESCRIPTION	BY	CHK	APV
△	02/15/2019	Construction Documents	MCV	OAB	CBH

PROJECT NUMBER
527116043

DRAWING NUMBER
C5.0.1

DRAWING NAME
PHASING
PLAN