
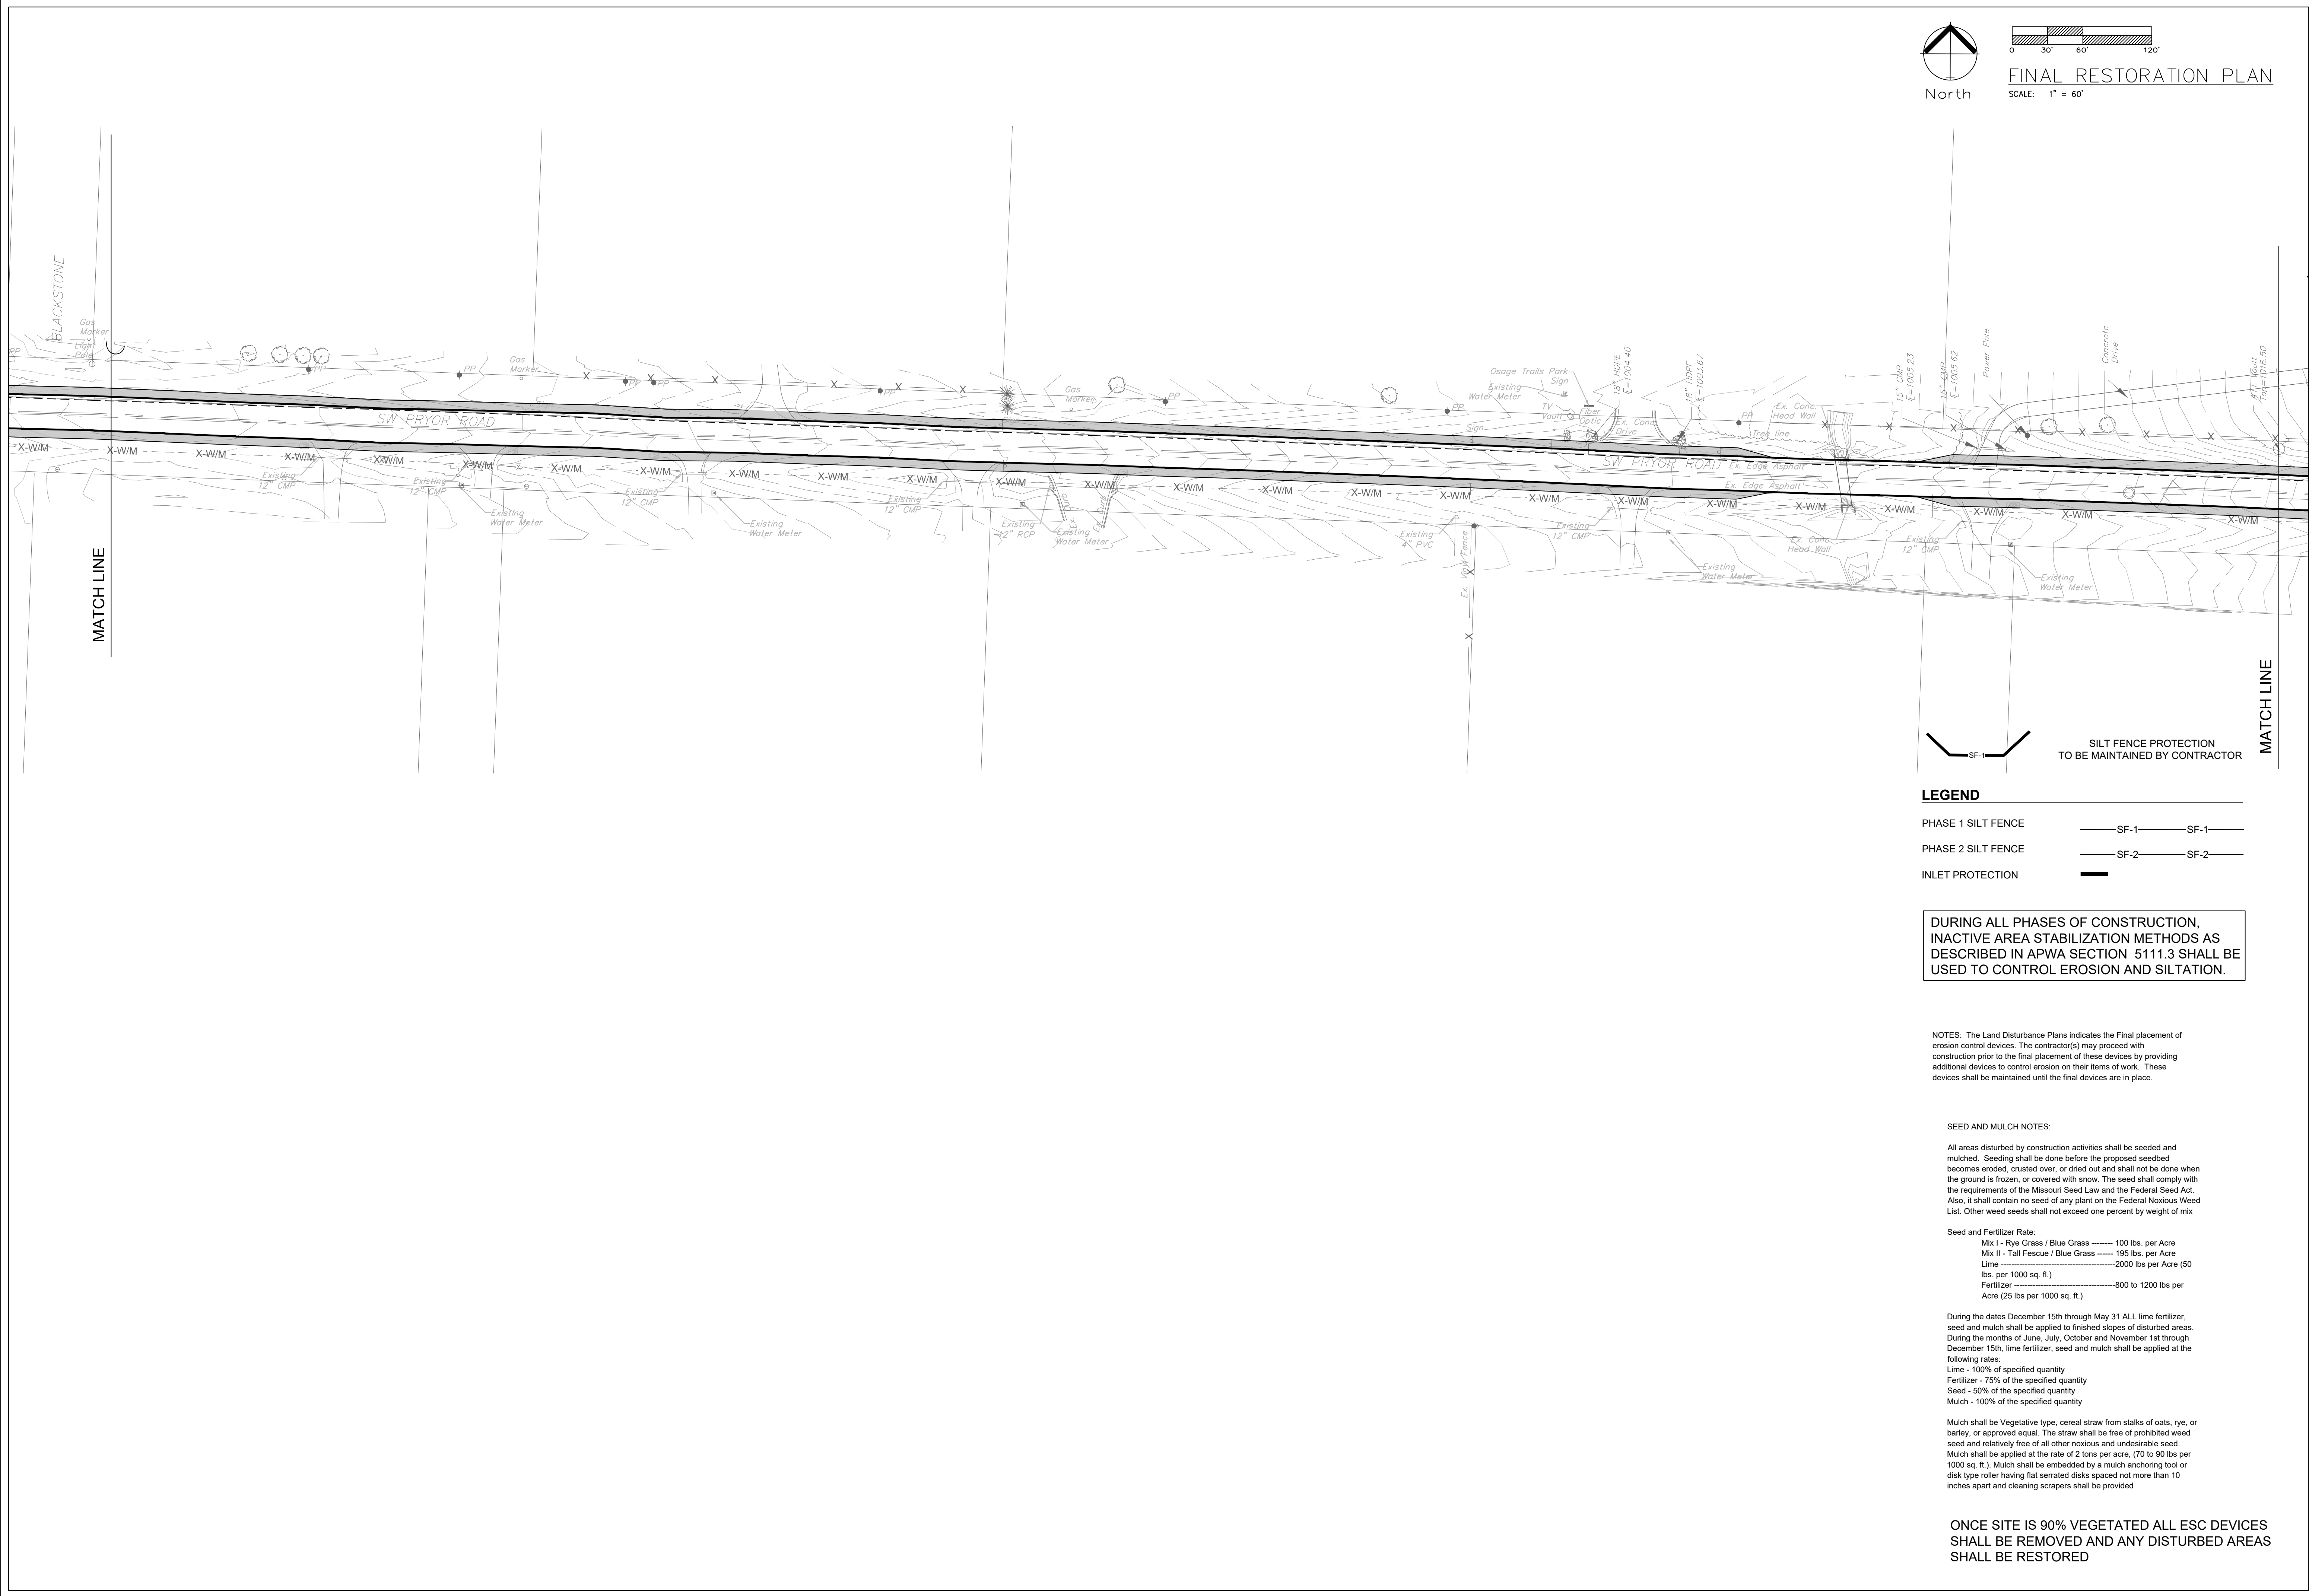


FINAL RESTORATION PLAN
SCALE: 1" = 60'

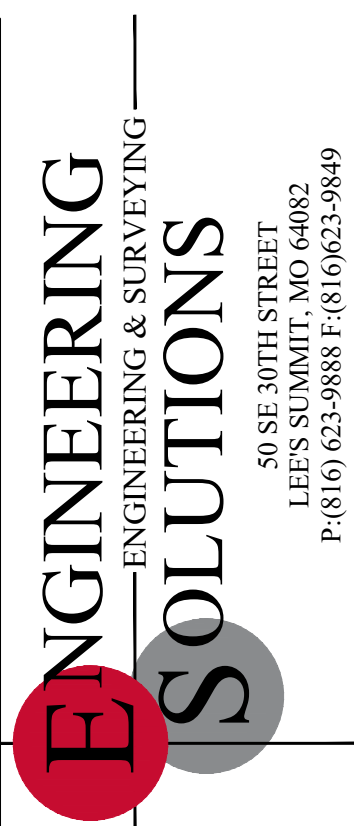

Professional Registration
Missouri
Engineering 2005002185-D
Surveying 200500019-D
Kansas
Engineering E-1895
Surveying LS-219
Oklahoma
Engineering 6254
Nebraska
Engineering CA2821

The Reserve at Stoney Creek - 4th Plat
Lee's Summit, Jackson County, Missouri

Project: RESERVE
AT STONEY CREEK 4TH PLAT
Issue Date:
October, 2018

ESC PHASE 3 - Final Restoration Plan
Construction Plans for:
The Reserve at Stoney Creek - 4th Plat
Lee's Summit, Jackson County, Missouri

Matthew J. Schlicht
MO PE 2006019708
KS PE 19071
OK PE 25526

REVISIONS
REV. 6/26/19
REV. 7/11/19