

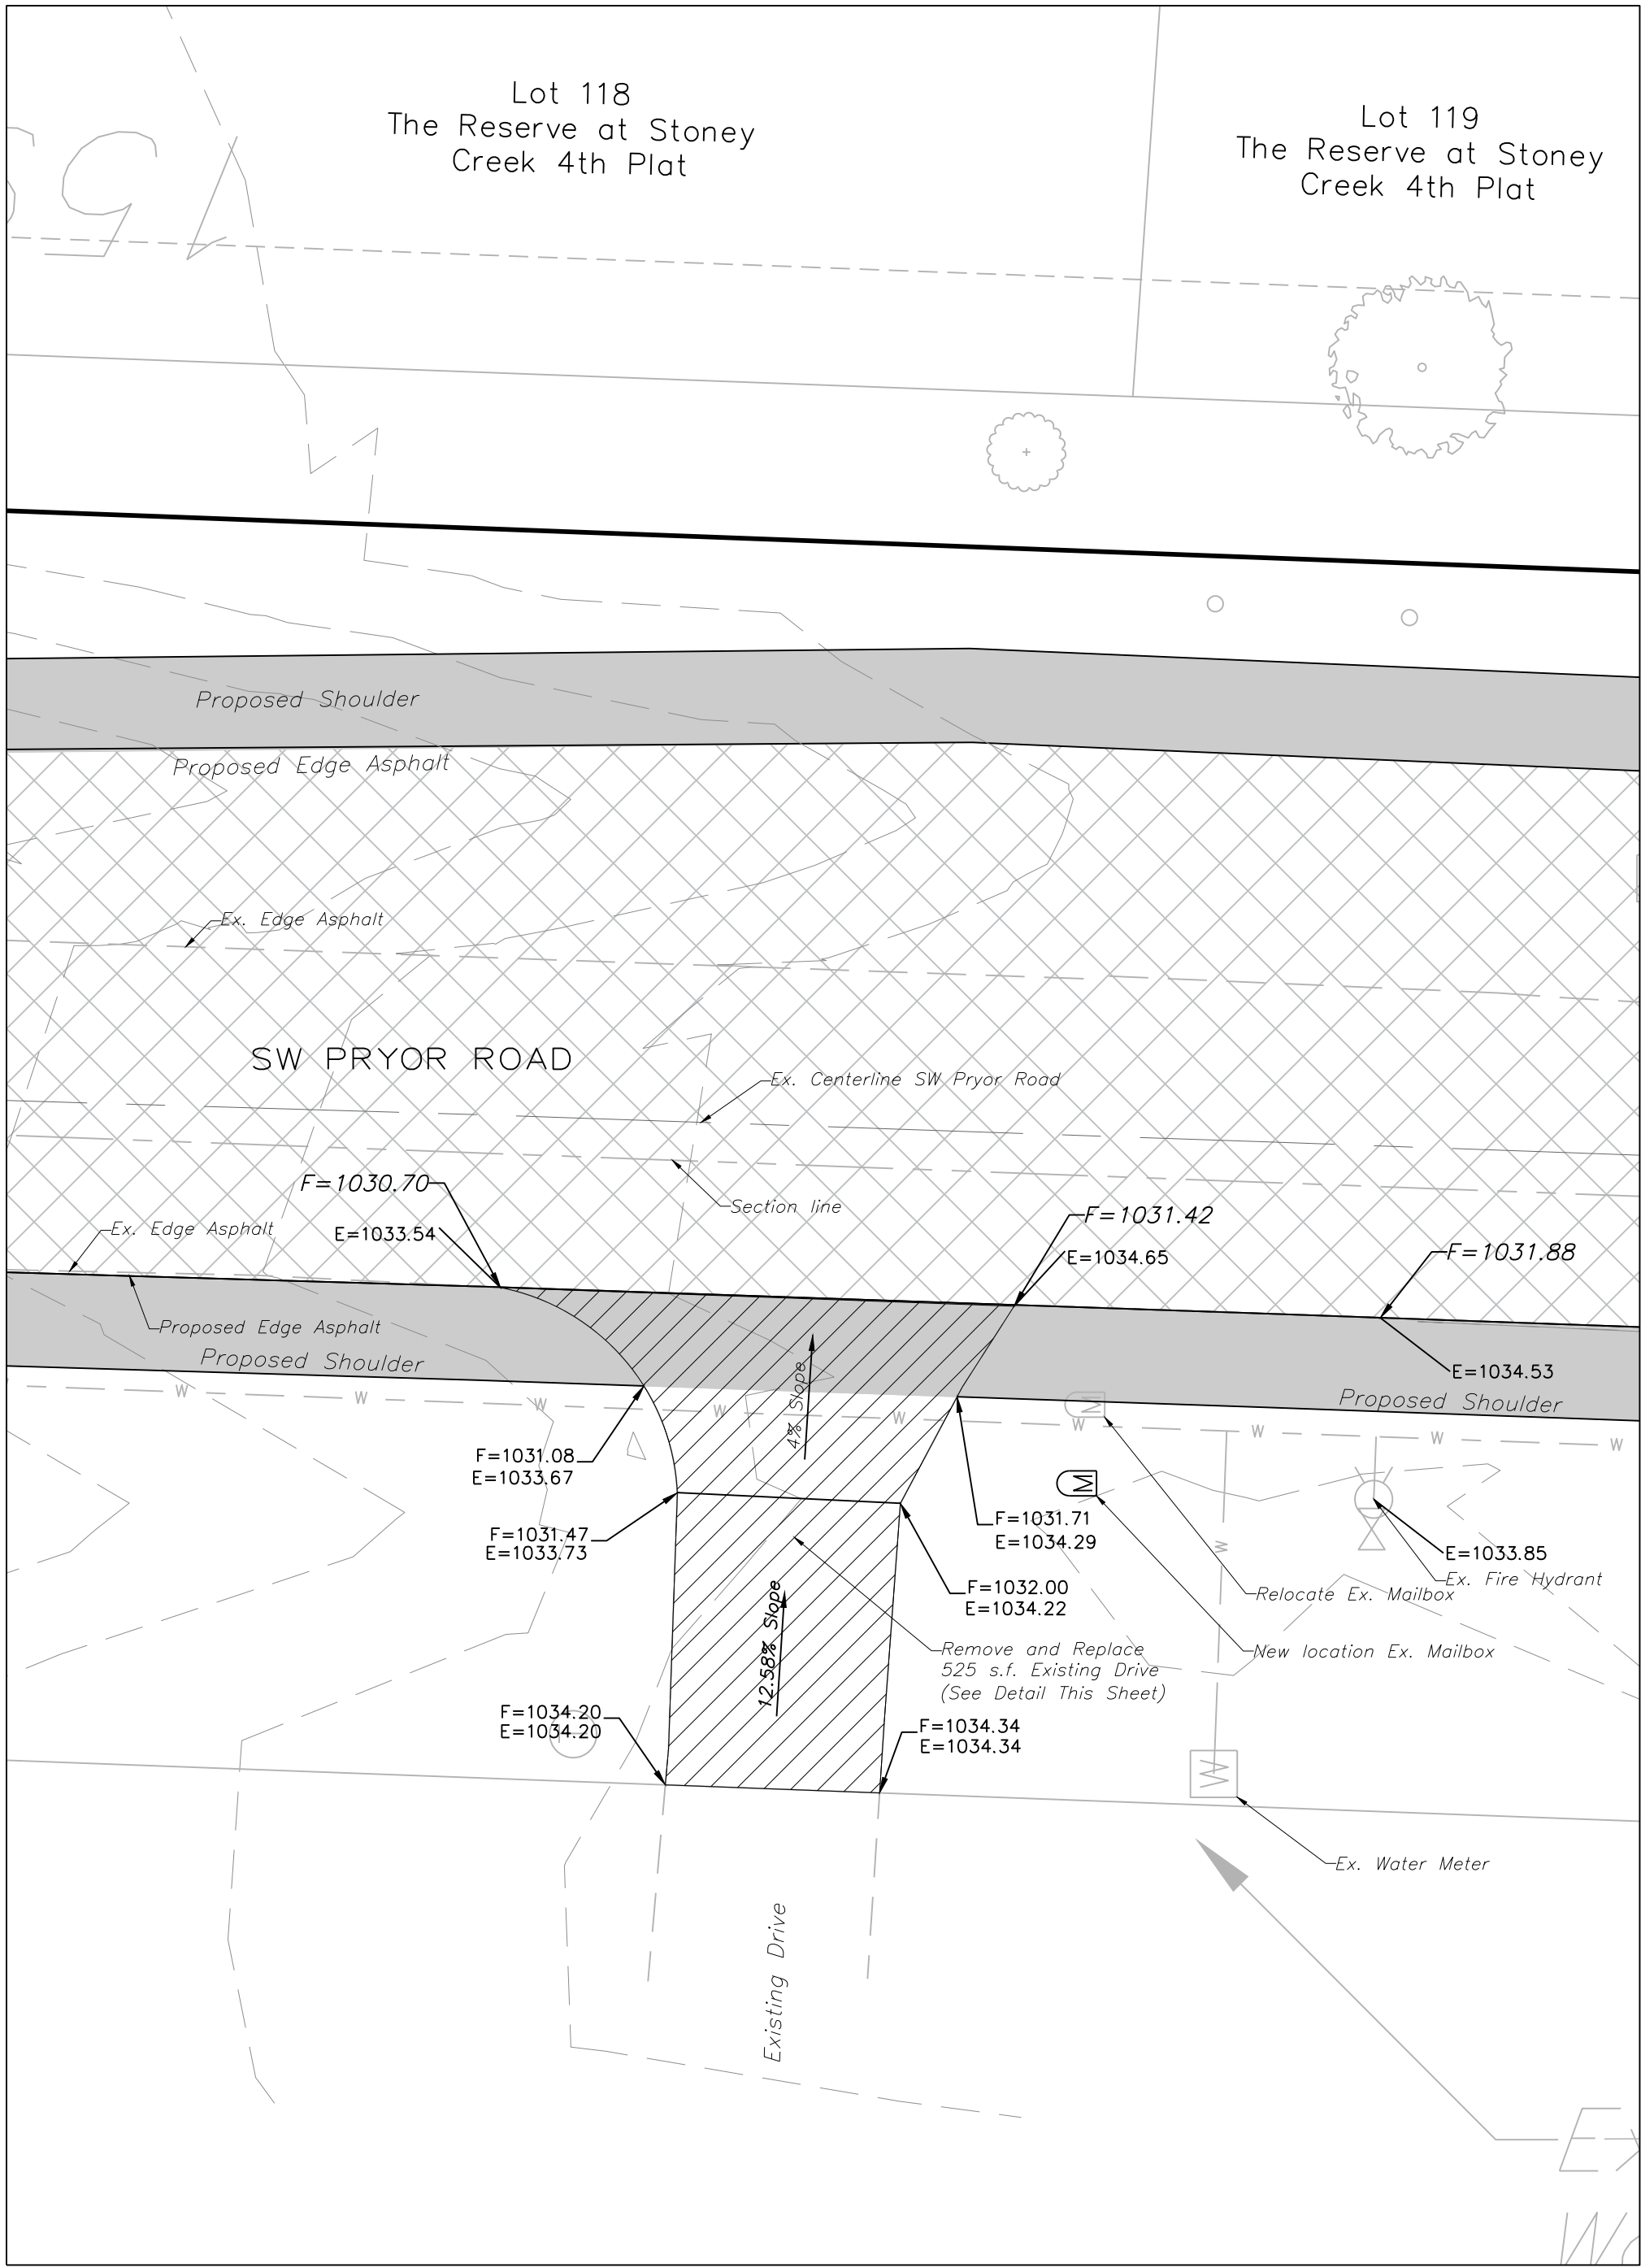
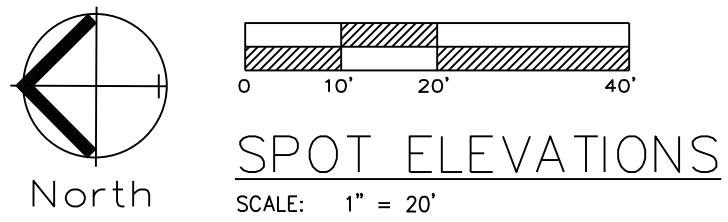
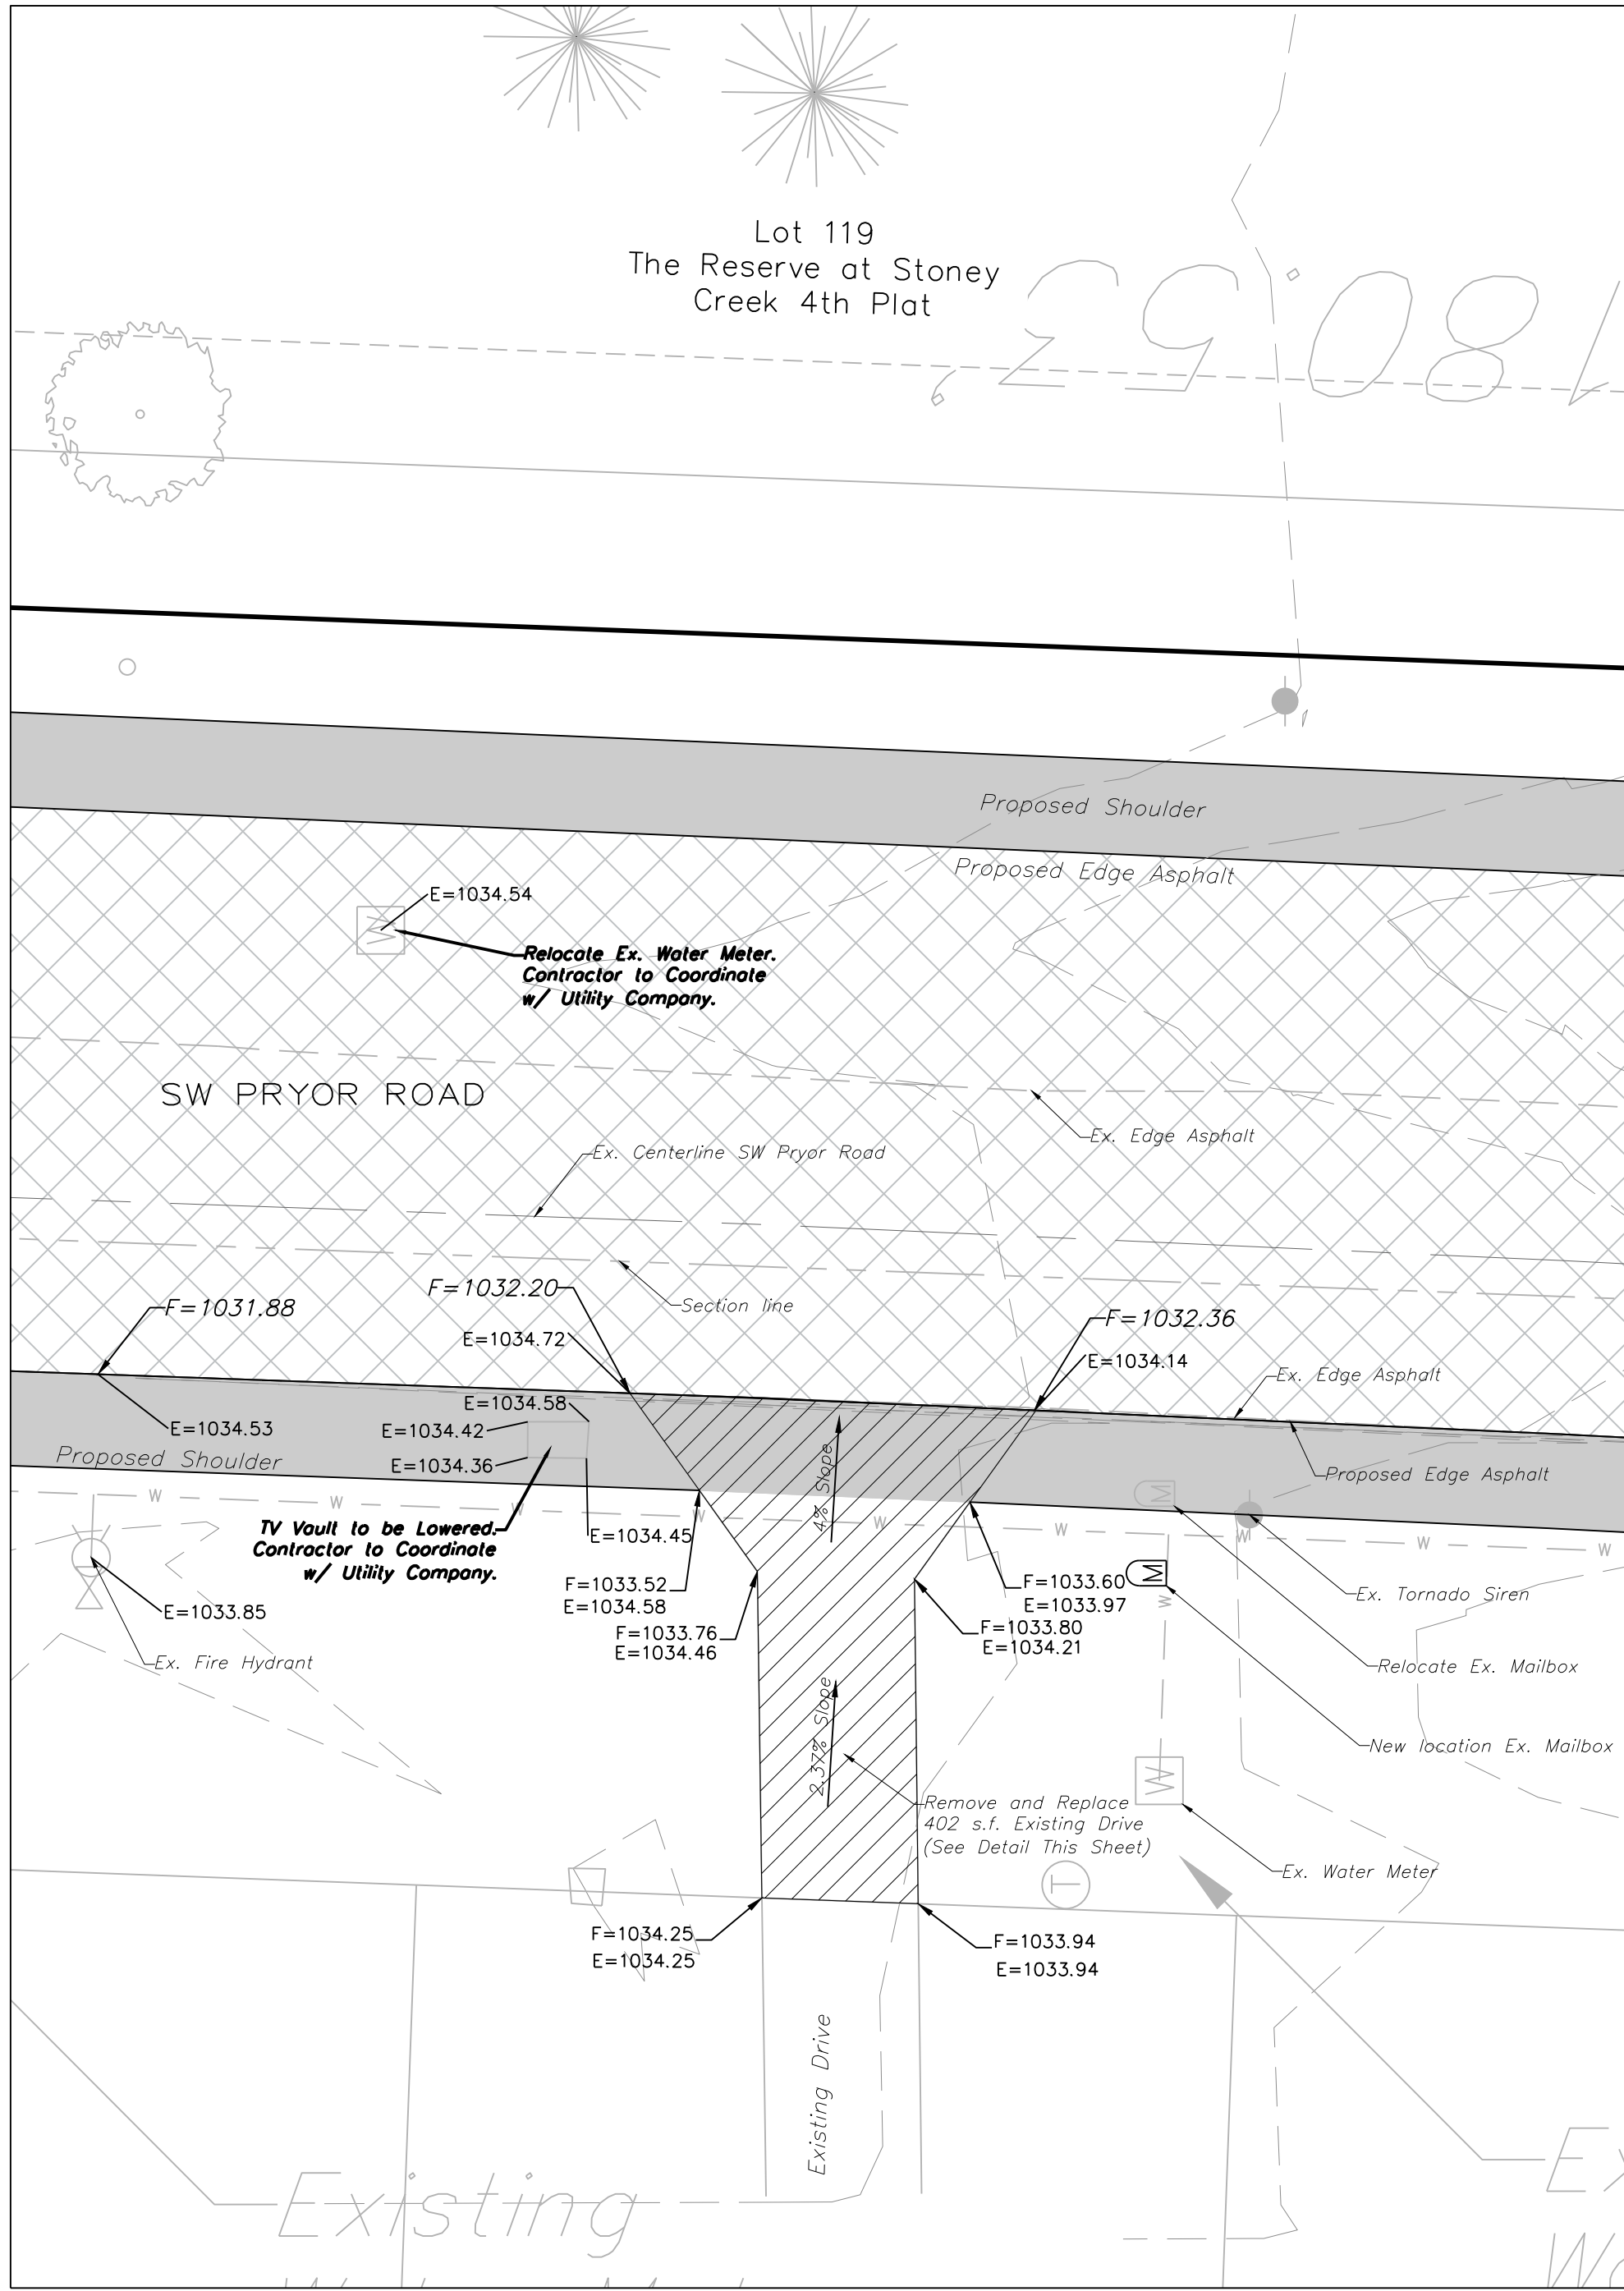


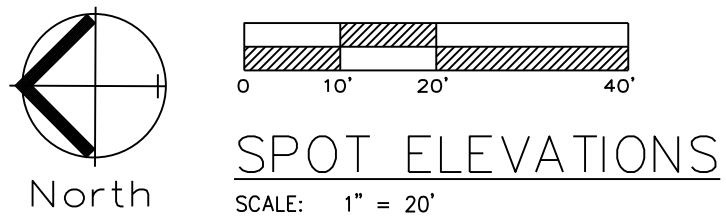

Owner: LYNN ELLEN LOUISE
Zoning: AG
Land Use: Undeveloped

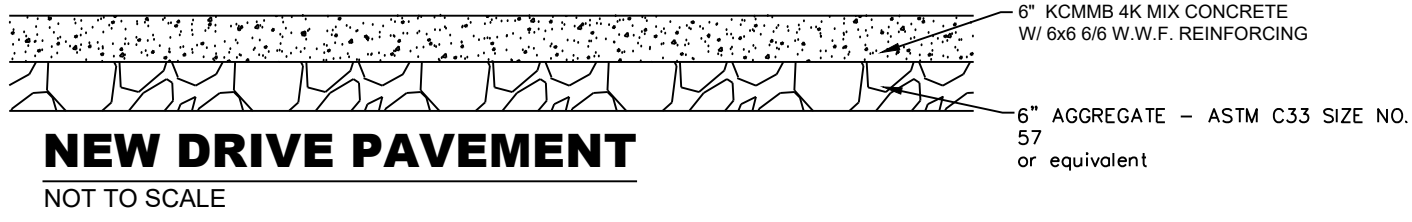

Owner: MYERS JORDAN & LINDSEY
Zoning: AG
Land Use: Undeveloped

The Reserve at Stoney Creek - 4th Plat
Lee's Summit, Jackson County, Missouri

Spot Elevations
Construction Plans for:
The Reserve at Stoney Creek - 4th Plat
Lee's Summit, Jackson County, Missouri

Matthew J. Schlicht
MO PE 2006019708
KS PE 19071
OK PE 25526

REVISIONS
REV. 6/26/19
REV. 7/11/19