

New Construction
Soave Automotive Group
Lee's Summit, MO

[illegible]


Project #: 180508





**Preliminary Development
Plan Resubmittal**

07/15/2019

FLOOR PLAN

A1

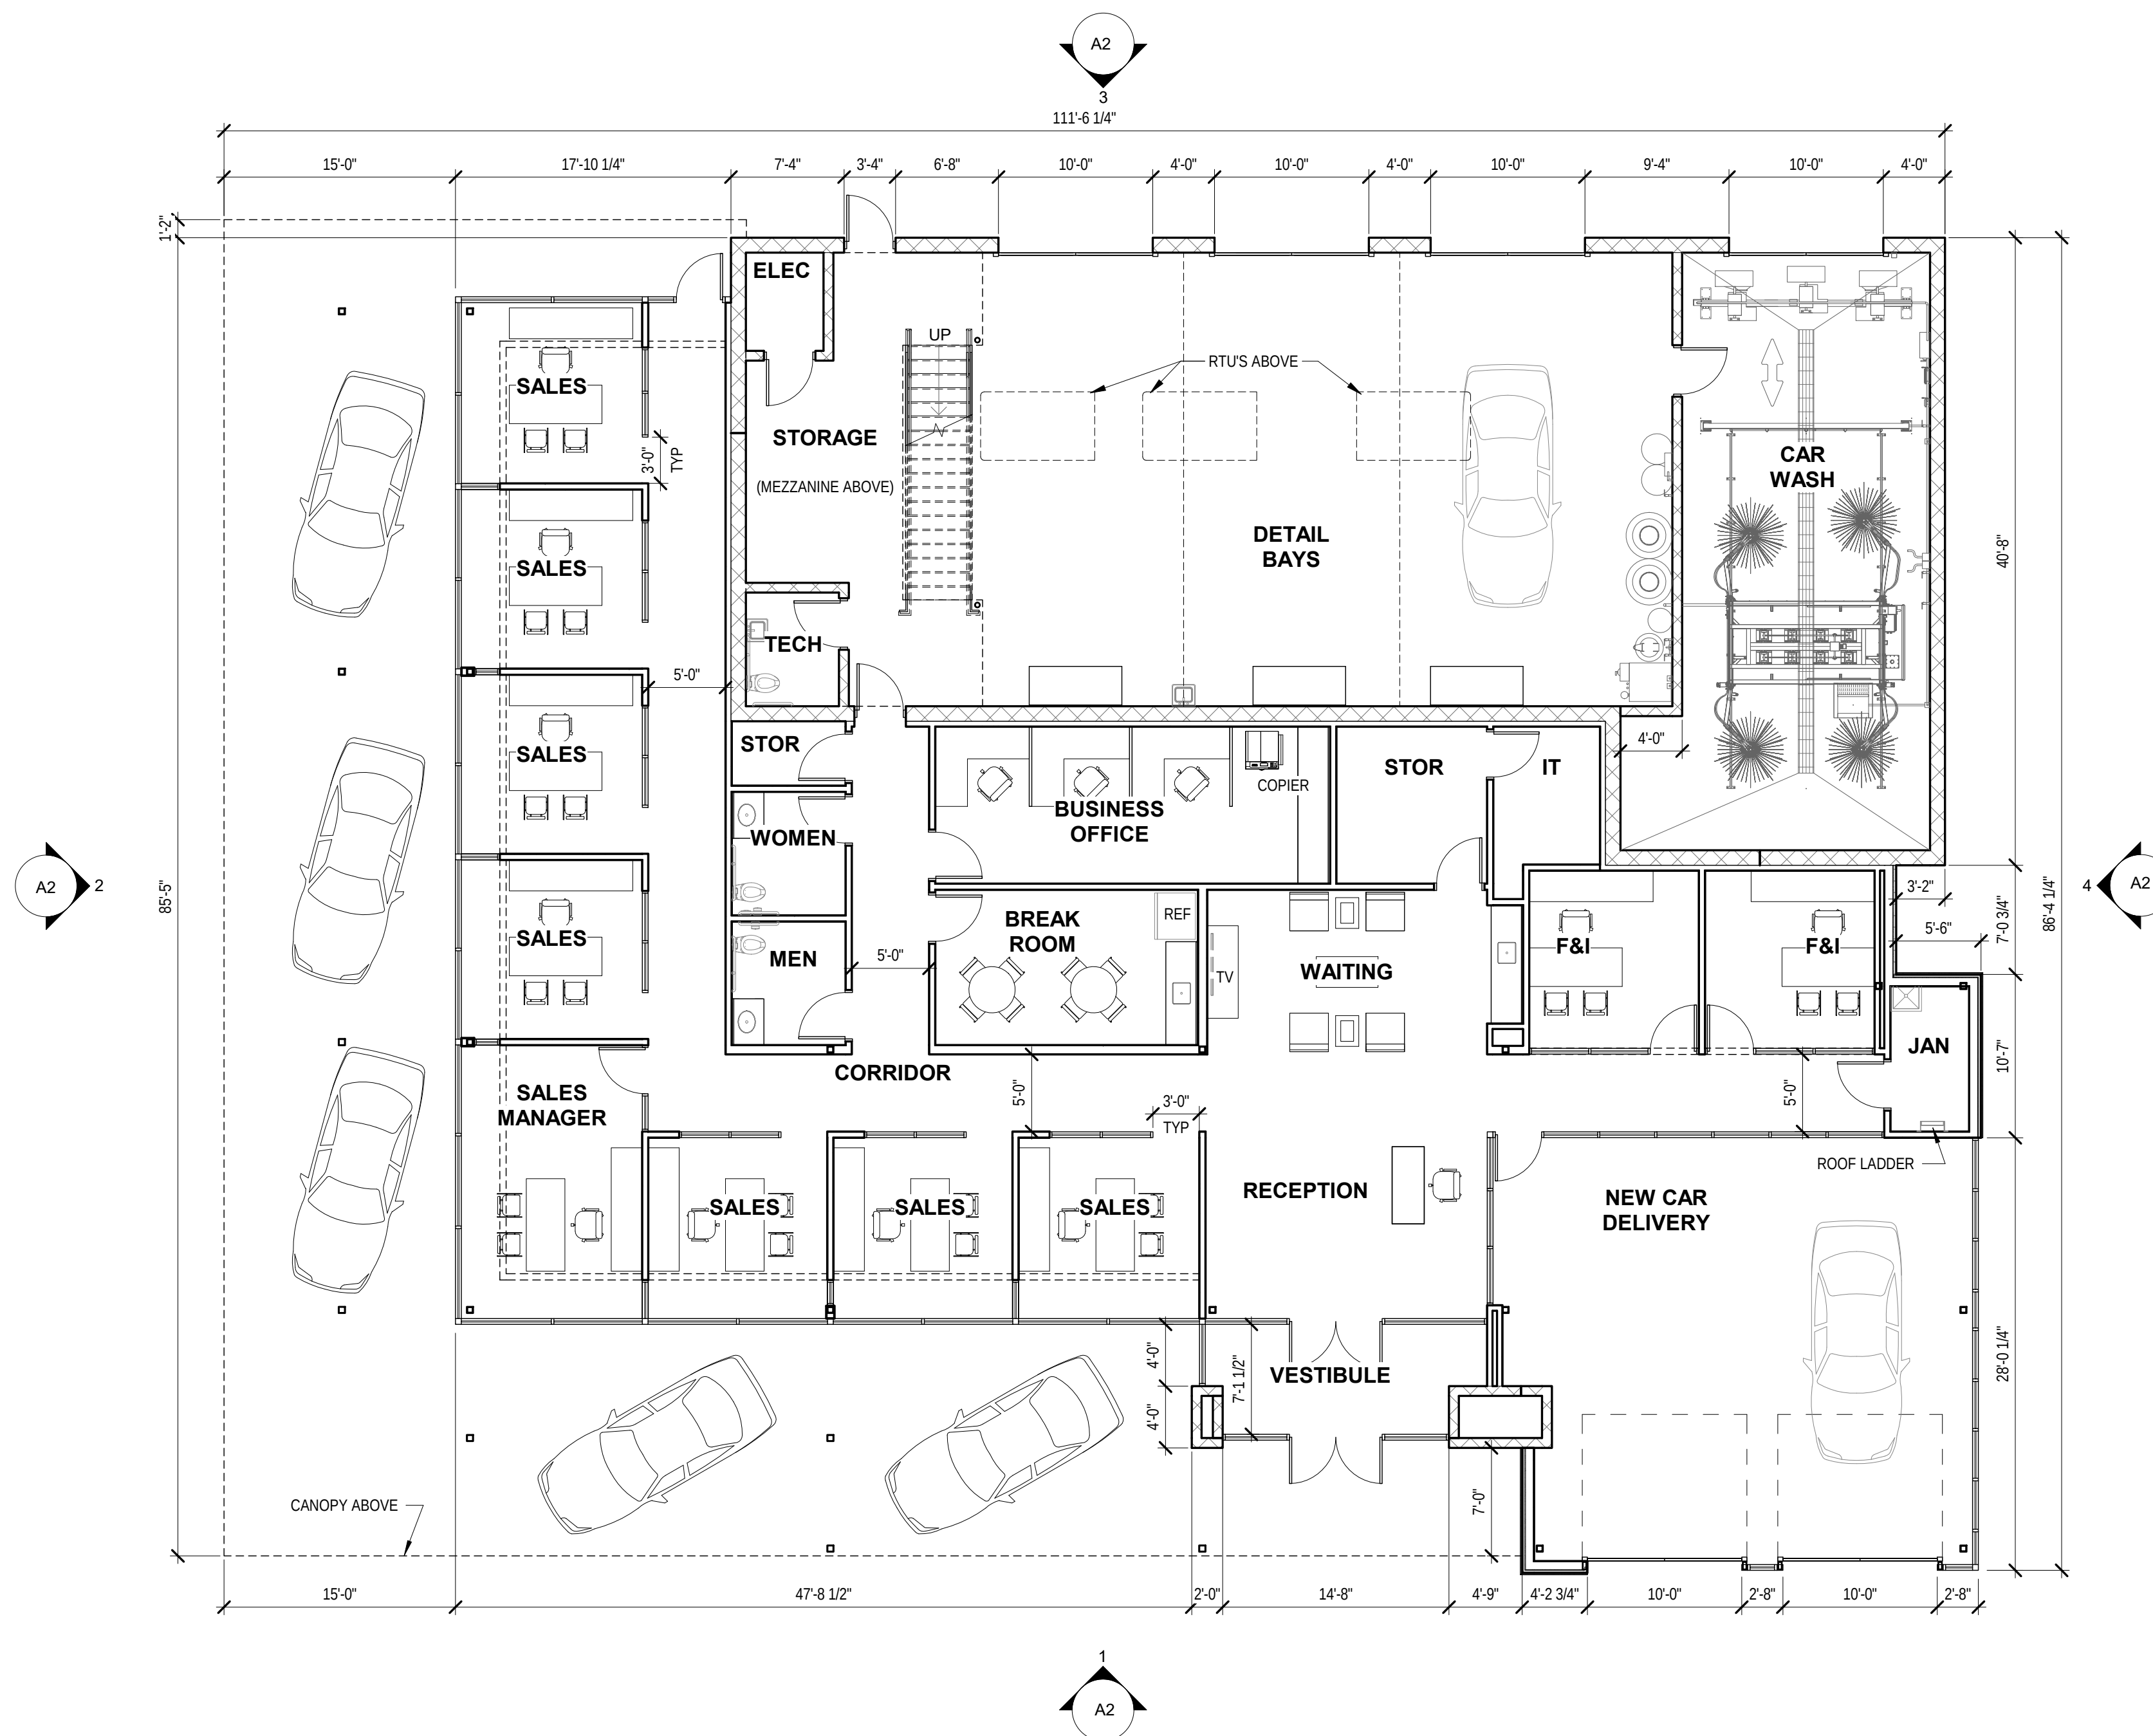

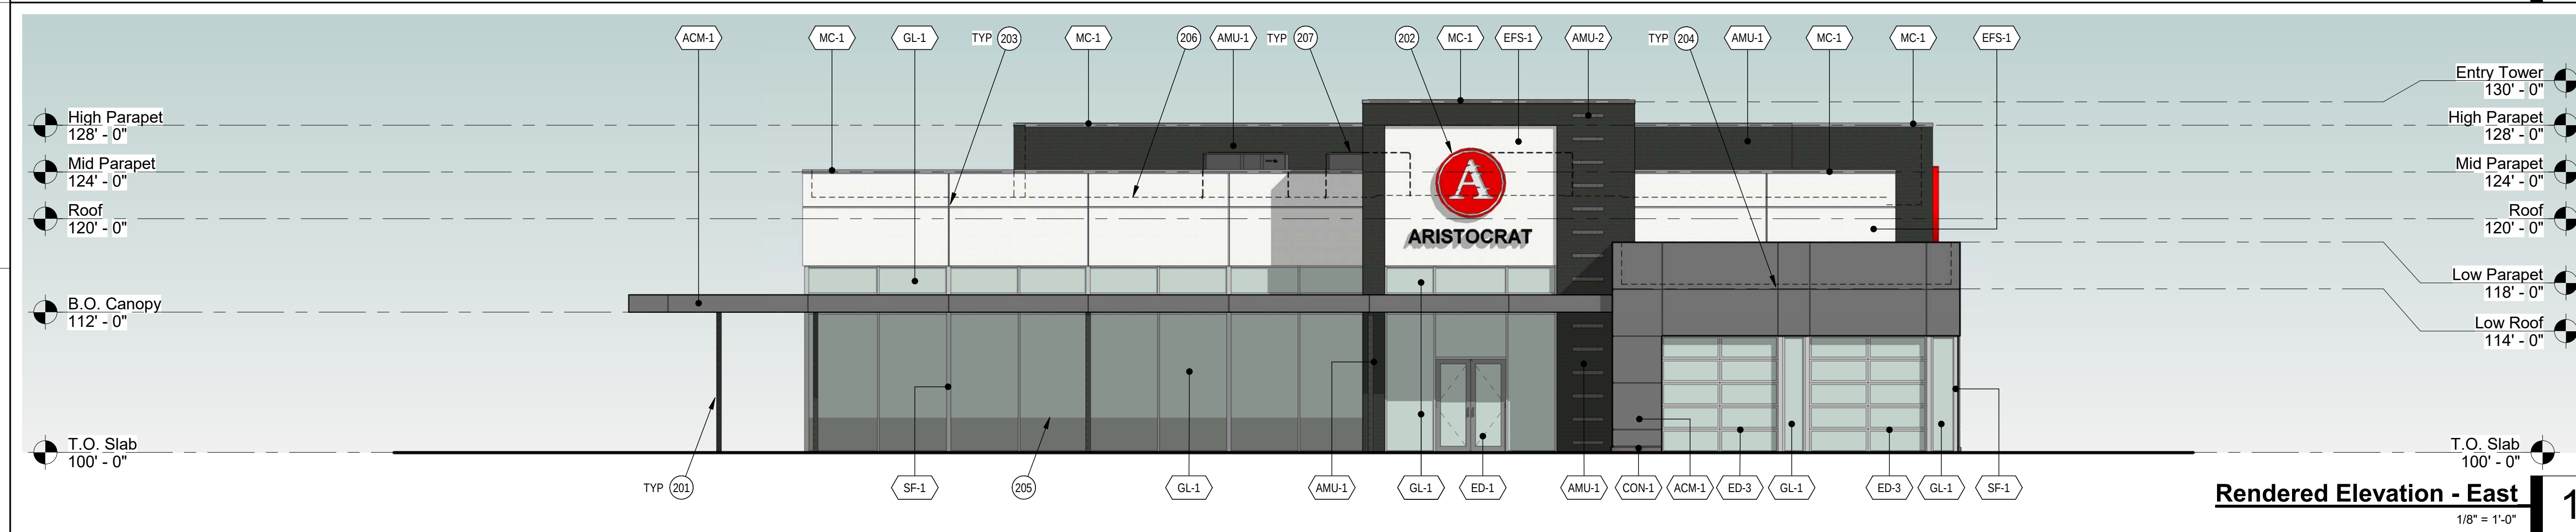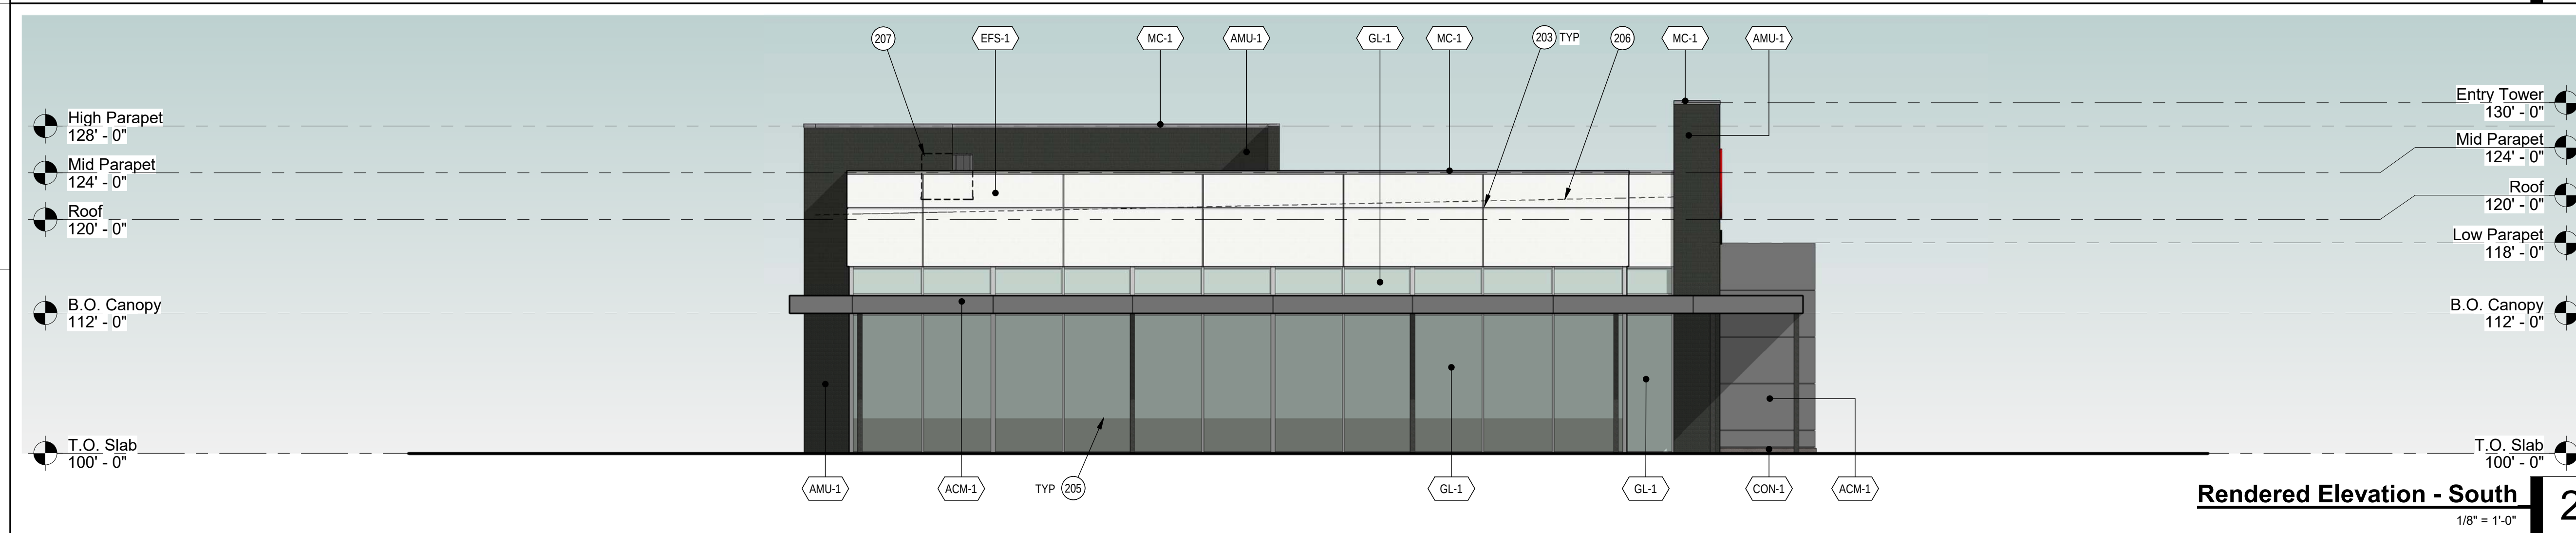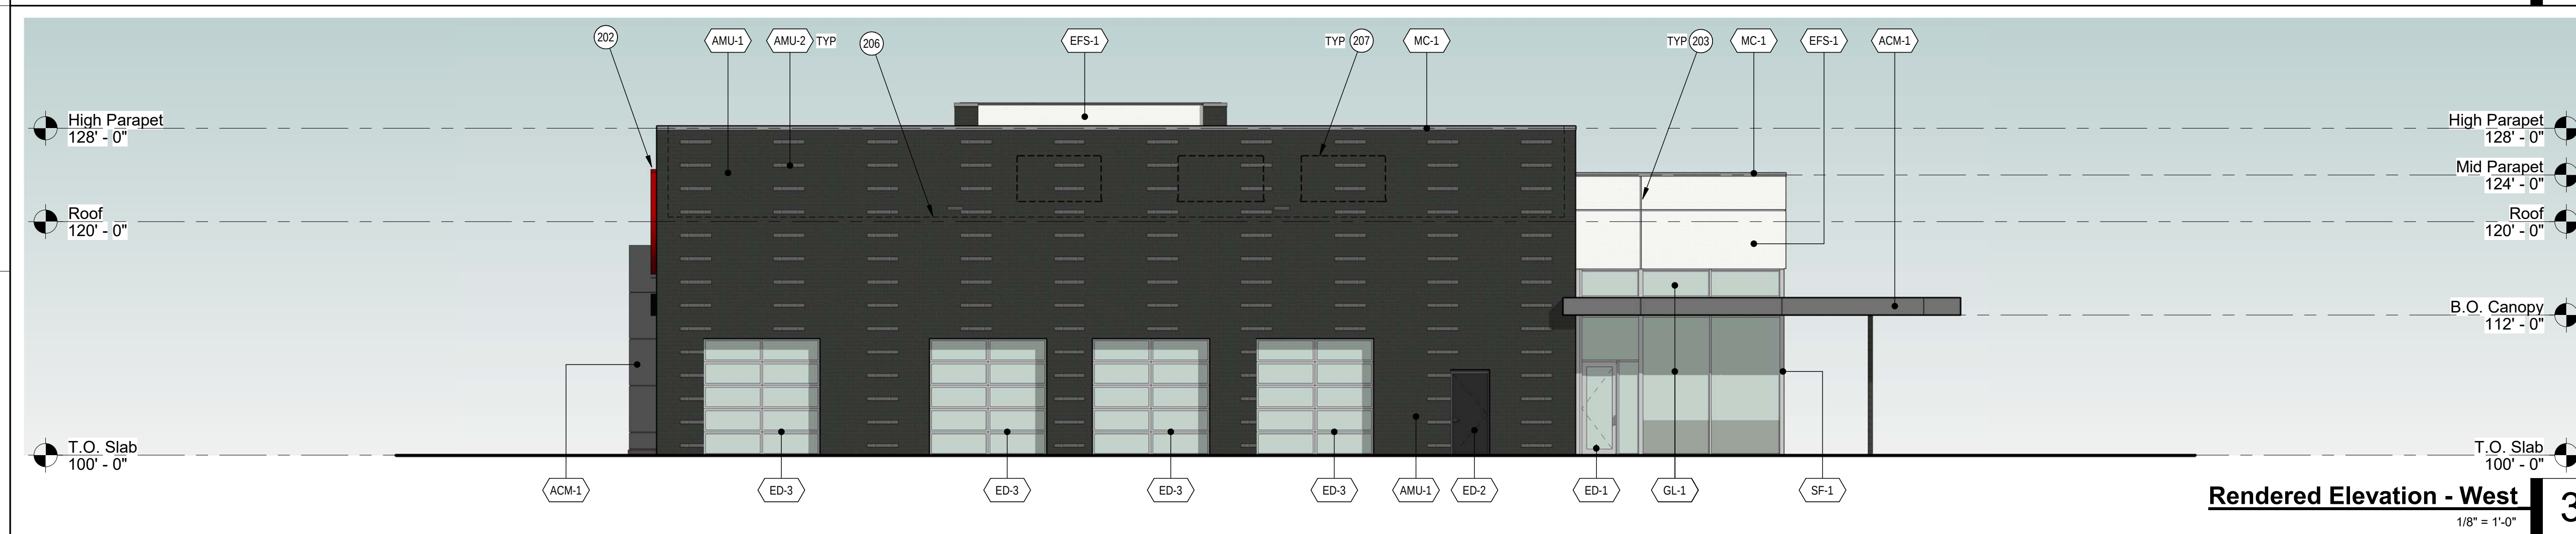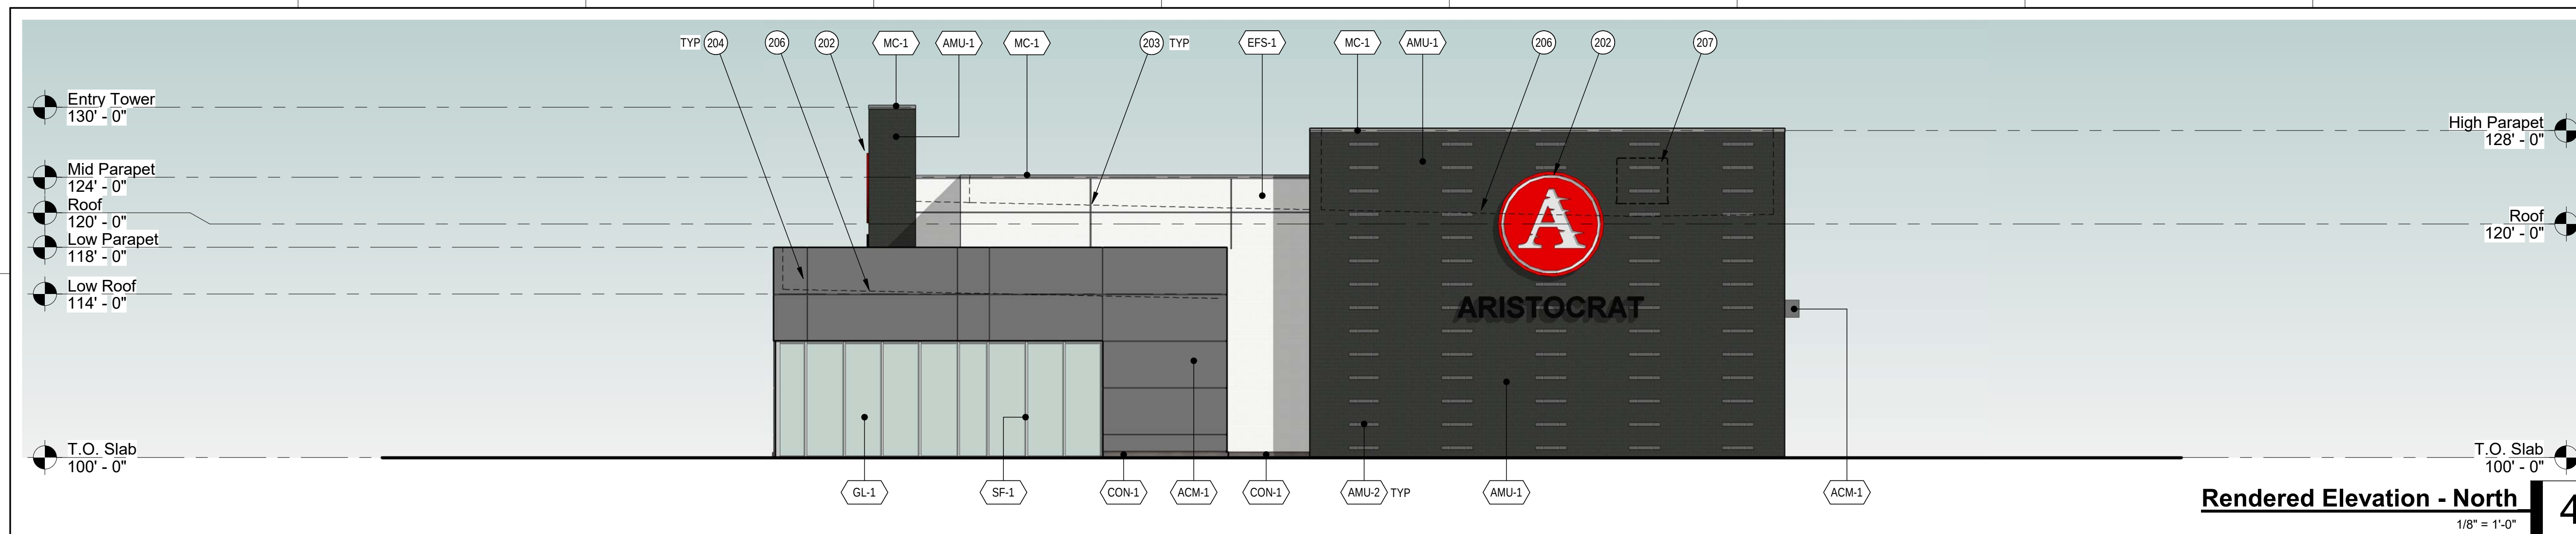


MATERIALS

ACM-1	ALUMINUM WALL PANEL MANUFACTURER: ALPOC COLOR/FINISH: MICA M5 GREY
AMU-1	ARCHITECTURAL MASONRY UNIT 4 X 16 RUNNING BOND MANUFACTURER: YORK BUILDING PRODUCTS COLOR/FINISH: GEMSTONE - MINK (GLOSSY)
AMU-2	ARCHITECTURAL MASONRY UNIT 4 X 16 RUNNING BOND MANUFACTURER: YORK BUILDING PRODUCTS COLOR/FINISH: GEMSTONE - MINK (MATTE)
CON-1	CAST IN PLACE CONCRETE WALL CUR. COLOR/FINISH: TBD
ED-1	WIDE STILE ALUMINUM STOREFRONT DOOR MANUFACTURER: KAWNEER COLOR/FINISH: (MATCH SF-1 AND GL-1)
ED-2	FLUSH HOLLOW CORE STEEL DOOR W/ HIGH PERFORMANCE COATING COLOR/FINISH: TBD
ED-3	OVERHEAD GLASS AND ALUMINUM FRAME SECTIONAL DOOR MANUFACTURER: TBD COLOR/FINISH: (MATCH SF-1 AND GL-1)
EFS-1	EXTERIOR INSULATED FINISH SYSTEM (EIFS) MANUFACTURER: TBD COLOR/FINISH: FINE TEXTURE - 612 MOONLIGHT
GL-1	CLEAR INSULATED LOW-E GLAZING MANUFACTURER: AGC ENERGY SELECT 40
MC-1	PRE-FINISHED METAL COPING MANUFACTURER: BERRIDGE MFG. COLOR/FINISH: LEAD-COPE
SF-1	ALUMINUM STOREFRONT SYSTEM MANUFACTURER: KAWNEER COLOR/FINISH: CLEAR ANODIZED

○ KEYNOTES

201	STRUCTURAL COLUMN WITH HIGH-PERFORMANCE COATING COLOR/FINISH: TBD
202	WALL MOUNTED BUILDING SIGNAGE BY OWNER
203	EIFS "V" GROOVE REVEAL
204	ACM JOINT / REVEAL
205	TRANSLUCENT FILM APPLIED TO LOWER PORTION OF GLAZING
206	LINE OF ROOF BEYOND PARAPET
207	ROOF TOP UNIT (RTU) BEYOND PARAPET

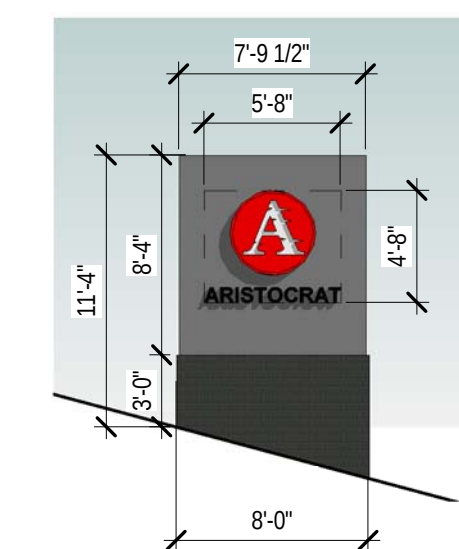

Monument Sign
1/8" = 1'-0"

SLAGGIE



ARCHITECTS

SLAGGIE ARCHITECTS, INC. © 2019
Kansas City, Missouri • Omaha, Nebraska
888-756-1958
slaggie.com

Aristocrat Pre-Owned Sales Building

New Construction

Soave Automotive Group

Lee's Summit, MO

[illegible]

EXTERIOR ELEVATIONS

A2



SLAGGIE



ARCHITECTS

SLAGGIE ARCHITECTS, INC. © 2019

Kansas City, Missouri • Omaha, Nebraska

888-756-1958

slaggie.com

Aristocrat Pre-Owned Sales Building

New Construction

Soave Automotive Group

Lee's Summit, MO



Revisions:

Project #:

180508

Preliminary Development
Plan Resubmittal

07/15/2019

EXTERIOR EXHIBITS

A3