FILED FOR RECORD IN JACKSON COUNTY, MISSOURI ROBERT KELLY, RECORDER OF DEEDS WOODS CHAPEL RD E,S STROTHER RD **LOCATION MAP**

LEGEND:

S SET

E EXISTING

• SET 1/2" IRON PIPE

(M) MEASURED DISTANCE

P.O.B. POINT OF BEGINNING

RECORDED DISTANCE

(UNLESS NOTED OTHERWISE)

MINOR PLAT STROTHER CROSSING, LOTS 4A-4C

A REPLAT OF ALL OF LOT 4, STROTHER CROSSING-1ST PLAT, LOTS 1-4, LOCATED IN SECTION 20, TOWNSHIP 48 NORTH, RANGE 31 WEST LEE'S SUMMIT, JACKSON COUNTY, MISSOURI JULY 22, 2019

NOTES:

- 1. THIS TRACT IS LOCATED IN ZONE X-AREA OF MINIMAL FLOOD HAZARD AS SHOWN BY THE F.E.M.A. F.I.R.M. PANEL NO. 290095C0430G, DATED: JANUARY 20, 2017.
- 2. THIS SURVEY CONFORMS TO THE ACCURACY STANDARDS FOR URBAN PROPERTY AS DEFINED BY CODE OF STATE REGULATIONS 2 CSR 90-60.040(2)(A).
- 3. A CURRENT TITLE COMMITMENT WAS NOT PROVIDED FOR THIS SURVEY
- 4. ALL MONUMENTS WILL BE SET AFTER CONSTRUCTION IS COMPLETE OR WITHIN 12 MONTHS WHICHEVER OCCURS
- 5. EACH INDIVIDUAL LOT OWNER SHALL NOT CHANGE OR OBSTRUCT THE DRAINAGE FLOW LINES ON THE LOTS UNLESS SPECIFIC APPLICATION IS MADE AND APPROVED BY THE CITY ENGINEER.
- 6. NO OIL AND GAS WELLS EXIST ON THIS PROPERTY ACCORDING TO THE MISSOURI DEPARTMENT OF NATURAL RESOURCES OIL AND GAS PERMIT DATABASE. ALSO, NO PHYSICAL EVIDENCE WAS FOUND TO SHOW AN OIL AND/OR GAS WELL IS PRESENT ON THIS TRACT.

NE STROTHER ROAD

SCALE: 1"=50'

BEARINGS ARE REFERENCED TO GRID


NORTH, OF THE MISSOURI STATE PLANE

COORDINATE SYSTEM (CENTRAL ZONE),

OBTAINED FROM GPS OBSERVATION.

25

(R/W VARIES)

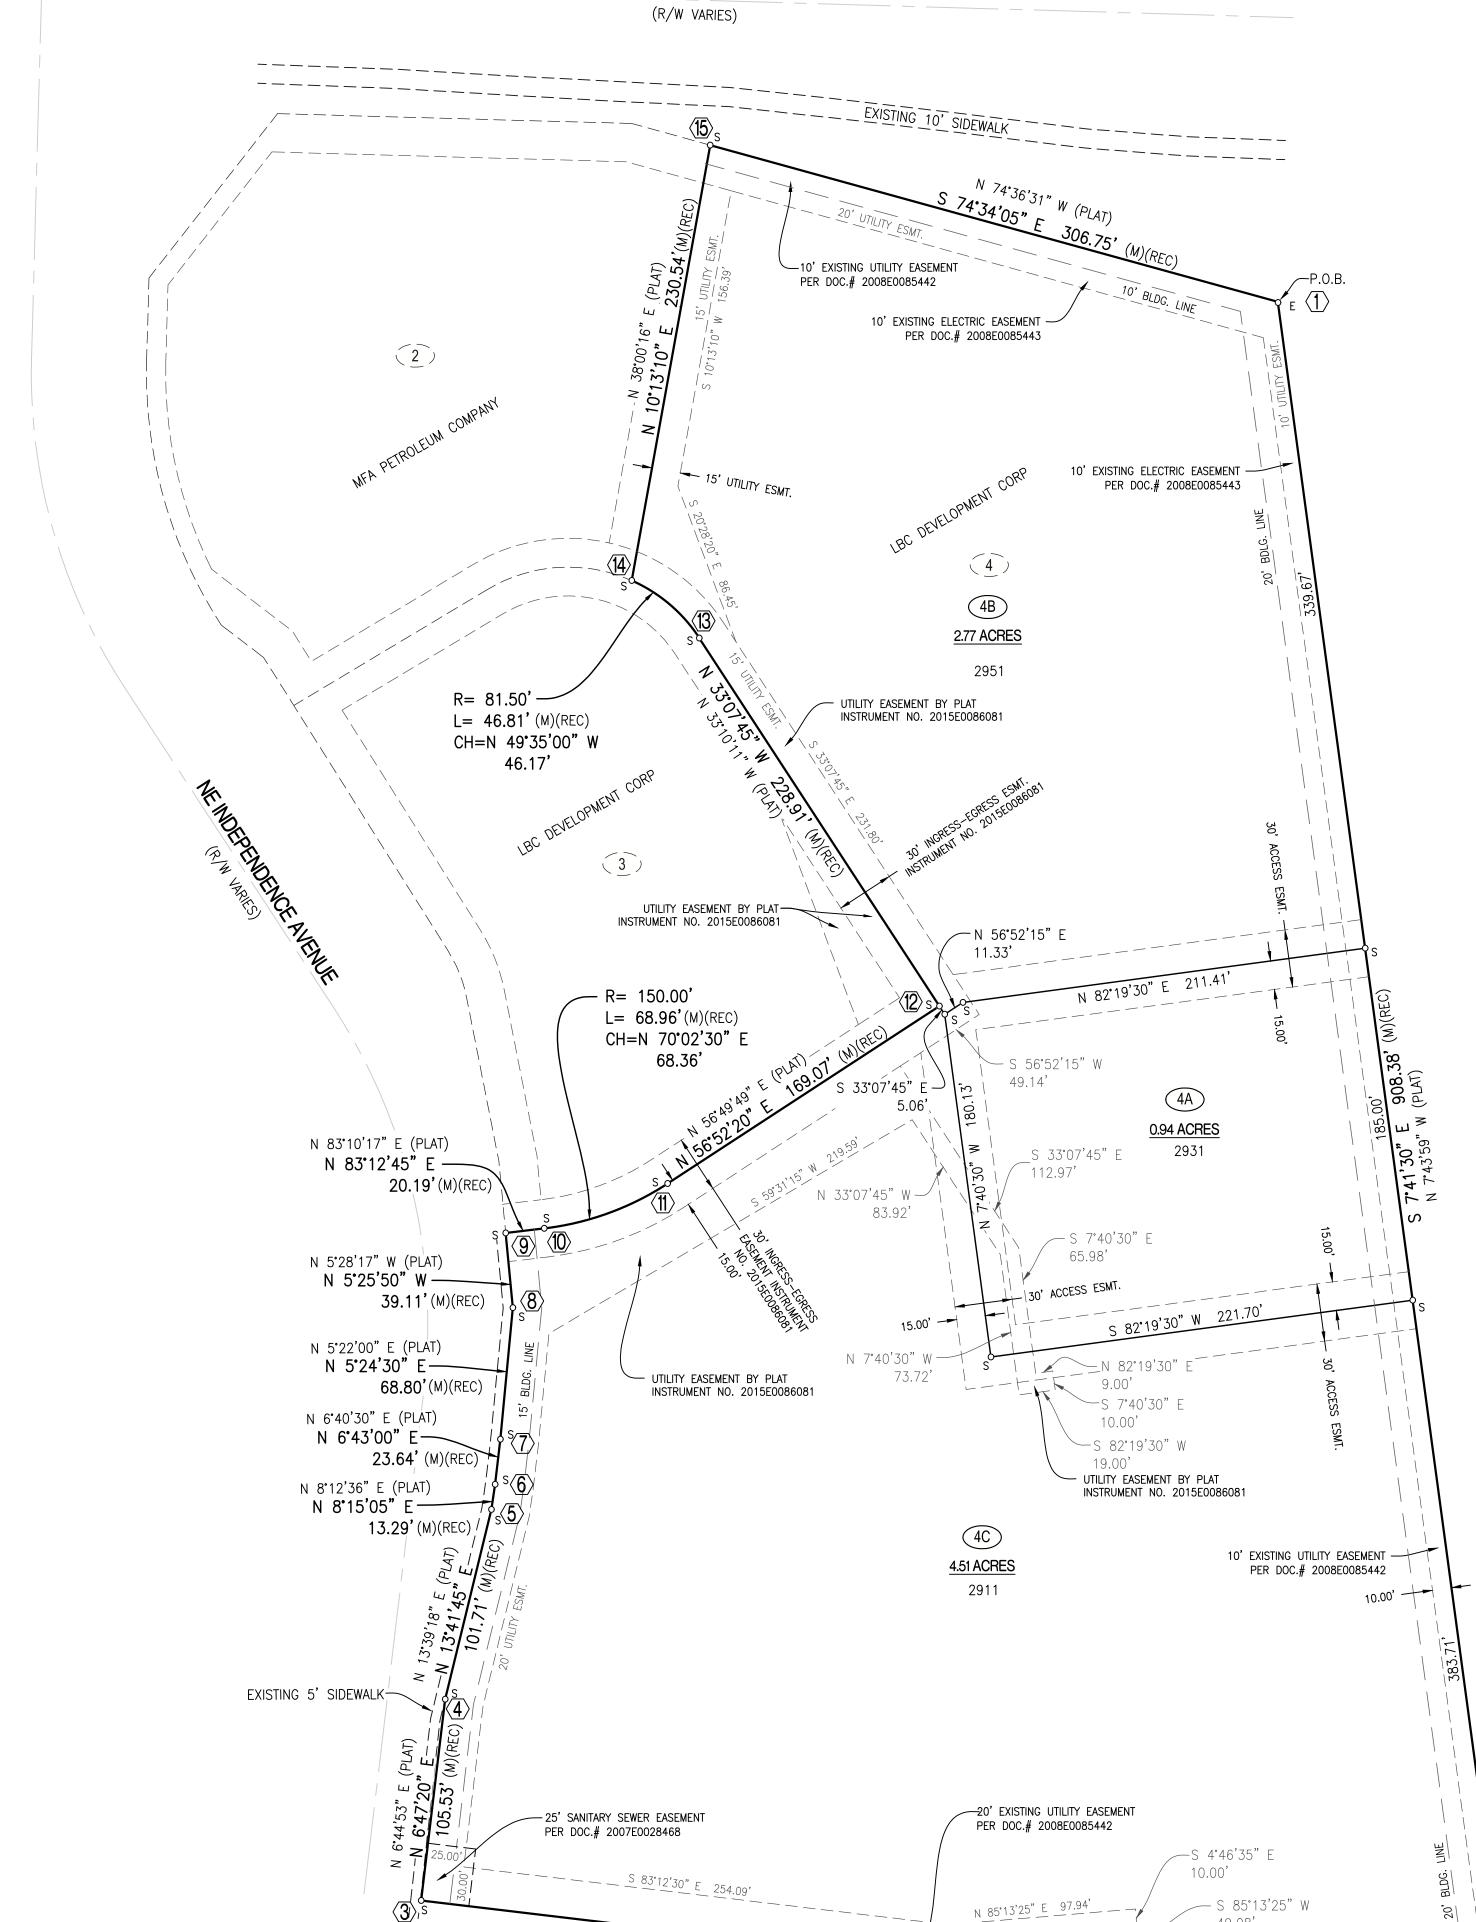

STA PROPERTY COR.	TE PLANE COORDINA GRID NORTHING	ATE TABLE GRID EASTING
$\langle 1 \rangle$	1019888.353	2828598.090
2	1018988.146	2828719.669
3	1019055.767	2828151.882
4	1019160.557	2828164.357
<u>(5)</u>	1019259.375	2828188.438
<u>6</u>	1019272.528	2828190.346
<u>7</u> >	1019296.006	2828193.111
<u>8</u>	1019364.499	2828199.595
9	1019403.434	2828195.894
10 >	1019405.820	2828215.942
<u></u>	1019429.154	2828280.197
(12)	1019521.552	2828421.785
(13)	1019713.250	2828296.679
<u></u>	1019743.184	2828261.528

GRID COORDINATES ARE BASED ON THE STATE PLANE COORDINATE SYSTEM (SPCS) NAD 1983, WEST ZONE

2828302.399

COMBINED SCALE FACTOR IS 0.99990007 (REFERENCE STATION – JE1870) ALL COORDINATES IN THE ABOVE TABLE ARE IN FEET. METERS = 2.8083333 FEET

190164

1019969.978

DEVELOPER:

LBC DEVELOPMENT CORPORATION 302 CAMPUSVIEW DRIVE, SUITE 106 COLUMBIA, MISSOURI 65201

N 83'12'30" W 571.80' (M)(REC)

N 83°14'56" W (PLAT)

CERTIFICATION:

I HEREBY CERTIFY THAT IN MAY OF 2019, I COMPLETED A SURVEY AND SUBDIVISION FOR LBC DEVELOPMENT CORP., OF A TRACT OF LAND LOCATED IN SECTION 20, TOWNSHIP 48 NORTH, RANGE 31 WEST, LEE'S SUMMIT, JACKSON COUNTY, MISSOURI AND BEING ALL OF LOT 4, STROTHER CROSSING-1ST PLAT. LOTS 1-4 RECORDED BY INSTRUMENT NO. 2015E0086081 AND BEING MORE PARTICULARLY DESCRIBED AS FOLLOWS:

BEGINNING AT THE NORTHEAST CORNER OF LOT 4 AND WITH THE EAST LINE THEREOF, S 7°41'30"E, 908.38 TO THE SOUTHEAST CORNER OF SAID LOT 4; THENCE LEAVING SAID EAST LINE AND WITH THE SOUTH LINE OF SAID LOT 4, N 83°12'30"W, 571.80 FEET TO THE SOUTHEAST CORNER OF SAID LOT 4; THENCE LEAVING SAID SOUTH LINE AND WITH THE EAST LINE, N 6°47'20"E, 105.53 FEET: THENCE N 13°41'45"E, 101.71 FEET: THENCE N 8°15'05"E, 13.29 FEET; THENCE N 6'43'00"E, 23.64 FEET; THENCE N 5'24'30"E, 68.80 FEET; THENCE N 5°25'50"W, 39.11 FEET; THENCE N 83°12'45"E, 20.19 FEET; THENCE 68.96 FEET ALONG A 150.00-FOOT RADIUS NON-TANGENT CURVE TO THE LEFT, SAID CURVE HAVING A CHORD, N 70°02'30"E, 68.36 FEET; THENCE N 56°52'20"E, 169.07 FEET; THENCE N 33°07'45"W, 228.91 FEET; THENCE 46.81 FEET ALONG A 81.50-FOOT RADIUS TANGENT CURVE TO THE LEFT, SAID CURVE HAVING A CHORD N 49°35'00"W, 46.17 FEET; THENCE N 10°13'10"E, 230.54 FEET TO THE MOST NORTHWEST CORNER OF SAID LOT 4; THENCE WITH THE NORTH LINE OF SAID LOT 4, S 74°34'05"E, 306.75 FEET TO THE POINT OF BEGINNING AND CONTAINING 8.22 ACRES.

I FURTHER CERTIFY THAT I SURVEYED THE ABOVE DESCRIBED PROPERTY AND SUBDIVIDED IT AS SHOWN ON THE PLAT IN ACCORDANCE WITH THE CURRENT MISSOURI STANDARDS FOR PROPERTY BOUNDARY SURVEYS.

SURVEY AND PLAT BY:

CROCKETT ENGINEERING CONSULTANTS, LLC 1000 W. NIFONG BLVD. BUILDING 1

COLUMBIA, MO 65203 CORPORATE NUMBER: 2000151304

DAVID W. BORDEN, PLS-2002000244

DATE

COMMISSION NUMBER 14965667

STATE OF MISSOURI & SS COUNTY OF BOONE

SUBSCRIBED AND AFFIRMED BEFORE ME THIS _____ DAY OF

NOTARY PUBLIC MY COMMISSION EXPIRES APRIL 22, 2022 KENNETH FARRIS

KENNETH FARRIS Notary Public, Notary Seal State of Missouri Cole County
Commission #14965667
My Commission Expires: 04-22-2022

KNOW ALL MEN BY THESE PRESENTS:

THAT LBC DEVELOPMENT CORP., INC. IS THE SOLE OWNER OF THE HEREON DESCRIBED TRACT AND THAT SAID CORPORATION HAS CAUSED SAID TRACT TO BE SURVEYED, SUBDIVIDED, AND PLATTED AS SHOWN ON THE ABOVE DRAWING. THE ABOVE DRAWING AND DESCRIPTION SHALL HEREAFTER BE KNOWN AS "STROTHER CROSSING, LOTS 4A-4C".

IN WITNESS WHEREOF, LBC DEVELOPMENT CORP. HAS CAUSED THESE PRESENTS TO BE SIGNED BY ITS PRESIDENT THIS _____ DAY OF ______

LBC DEVELOPMENT CORP

JAY BURCHFIELD, PRESIDENT

DATE

DATE

STATE OF MISSOURI SS COUNTY OF BOONE

2019 BEFORE ME PERSONALLY APPEARED JAY BURCHFIELD, TO ME KNOWN, WHO BY ME DULY SWORN, DID SAY THAT HE IS THE PRESIDENT OF SAID CORPORATION AND THAT HE FURTHER ACKNOWLEDGES THIS INSTRUMENT TO BE HIS FREE ACT AND THE FREE ACT AND DEED OF SAID CORPORATION

NOTARY PUBLIC

APPROVED:

THIS IS TO CERTIFY THAT THE MINOR PLAT HEREON, "STROTHER CROSSING, LOTS 4A-4C", WAS SUBMITTED TO AND DULY APPROVED PURSUANT TO CHAPTER 33, UNIFIED DEVELOPMENT ORDINANCE, OF THE CITY OF LEE'S SUMMIT CODÉ OF ORDINANCES.

DIRECTOR OF DEVELOPMENT SERVICES DEPARTMENT DATE RYAN A. ELAM, PE CITY ENGINEER - GEORGE M. BINGER III. PE DATE

CITY CLERK, TRISHA FOWLER ARCURI

APPROVED BY JACKSON COUNTY ASSESSOR:

EASEMENTS:


AN EASEMENT OR LICENSE IS HEREBY GRANTED CITY OF LEE'S SUMMIT, MISSOURI, TO LOCATE, CONSTRUCT AND MAINTAIN, OR TO AUTHORIZE THE LOCATION, CONSTRUCTION AND MAINTENANCE OF POLES, WIRES, ANCHORS, CONDUITS, AND/OR STRUCTURES FOR WATER, GAS, SANITARY SEWER, STORM SEWER, SURFACE DRAINAGE CHANNEL, ELECTRICITY, TELEPHONE, CABLE TELEVISION, OR ANY OTHER NECESSARY PUBLIC UTILITY OR SERVICES, ANY OR ALL OF THEM, UPON, OVER, OR UNDER THOSE AREAS OUTLINED OR DESIGNATED UPON THIS PLAT AS "UTILITY EASEMENTS" (U.E.) OR WITHIN ANY STREET OR THOROUGHFARE DEDICATED TO PUBLIC USE ON THIS PLAT. GRANTOR, ON BEHALF OF HIMSELF, HIS HEIRS, HIS ASSIGNS AND SUCCESSORS IN INTEREST, HEREBY WAIVES, TO THE FULLEST EXTENT ALLOWED BY LAW, INCLUDING, WITHOUT LIMITATION, SECTION 527.188, RSMo. (2006), ANY RIGHT TO REQUEST RESTORATION OF RIGHTS PREVIOUSLY TRANSFERRED AND VACATION OF THE EASEMENT HEREIN.

BUILDING LINES:

BUILDING LINES OR SETBACK LINES ARE HEREBY ESTABLISHED AS SHOWN ON THE ACCOMPANYING PLAT AND NO BUILDING OR PORTION THEREOF SHALL BE CONSTRUCTED BETWEEN THIS LINE AND THE STREET RIGHT OF WAY LINE.

ACCESS EASEMENT:

AN EASEMENT TO PROVIDE VEHICULAR ACCESS TO AND FROM LOTS 4A, 4B AND 4C IS HEREBY ESTABLISHED AS SHOWN ON THE PLAT AND DESIGNATED AS ACCESS EASEMENT. SAID EASEMENT IS FOR THE MUTUAL BENEFIT OF THE PRESENT AND FUTURE OWNERS OF THE LOTS. THEIR MORTGAGES. TENANTS AND BUSINESS INVITEES.

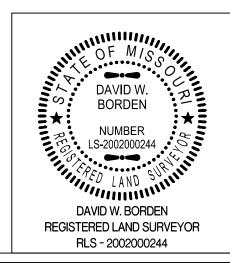

STROTHER CROSSING, LOTS 4A-4C A REPLAT OF ALL OF LOT 4, STROTHER CROSSING-1ST PLAT, LOTS 1-4 LOCATED IN SECTION 20, TOWNSHIP 48 NORTH, RANGE 31WEST LEE'S SUMMIT, JACKSON COUNTY, MISSOURI

49.08

__S_83*12'30"_E__232.35'

CORPORATE NUMBER: 2000151304 **ENGINEERING CONSULTANTS** SCALE: 1000 W. Nifong Blvd., Building 1 7/22/2019 1" = 50' Columbia, Missouri 65203 (573) 447-0292 ROJECT: DRAWN BY: 190164 DWB www.crockettengineering.com