



I-470 LOT 13A

LEE'S SUMMIT, JACKSON COUNTY, MISSOURI

Quist Engineering, Inc
 Civil Engineering for Residential &
 Commercial Site Development
 821 NE Columbus St
 Lee's Summit, Missouri 64063
 Phone: (816) 550-5675
 email: nwalquist@quistengineering.com

COPYRIGHT © 2019



ISSUE
 6-20-19

REVISIONS	
△	7-24-19
△	
△	
△	

SHEET NO.

C402

JOB NO.
 E18-337

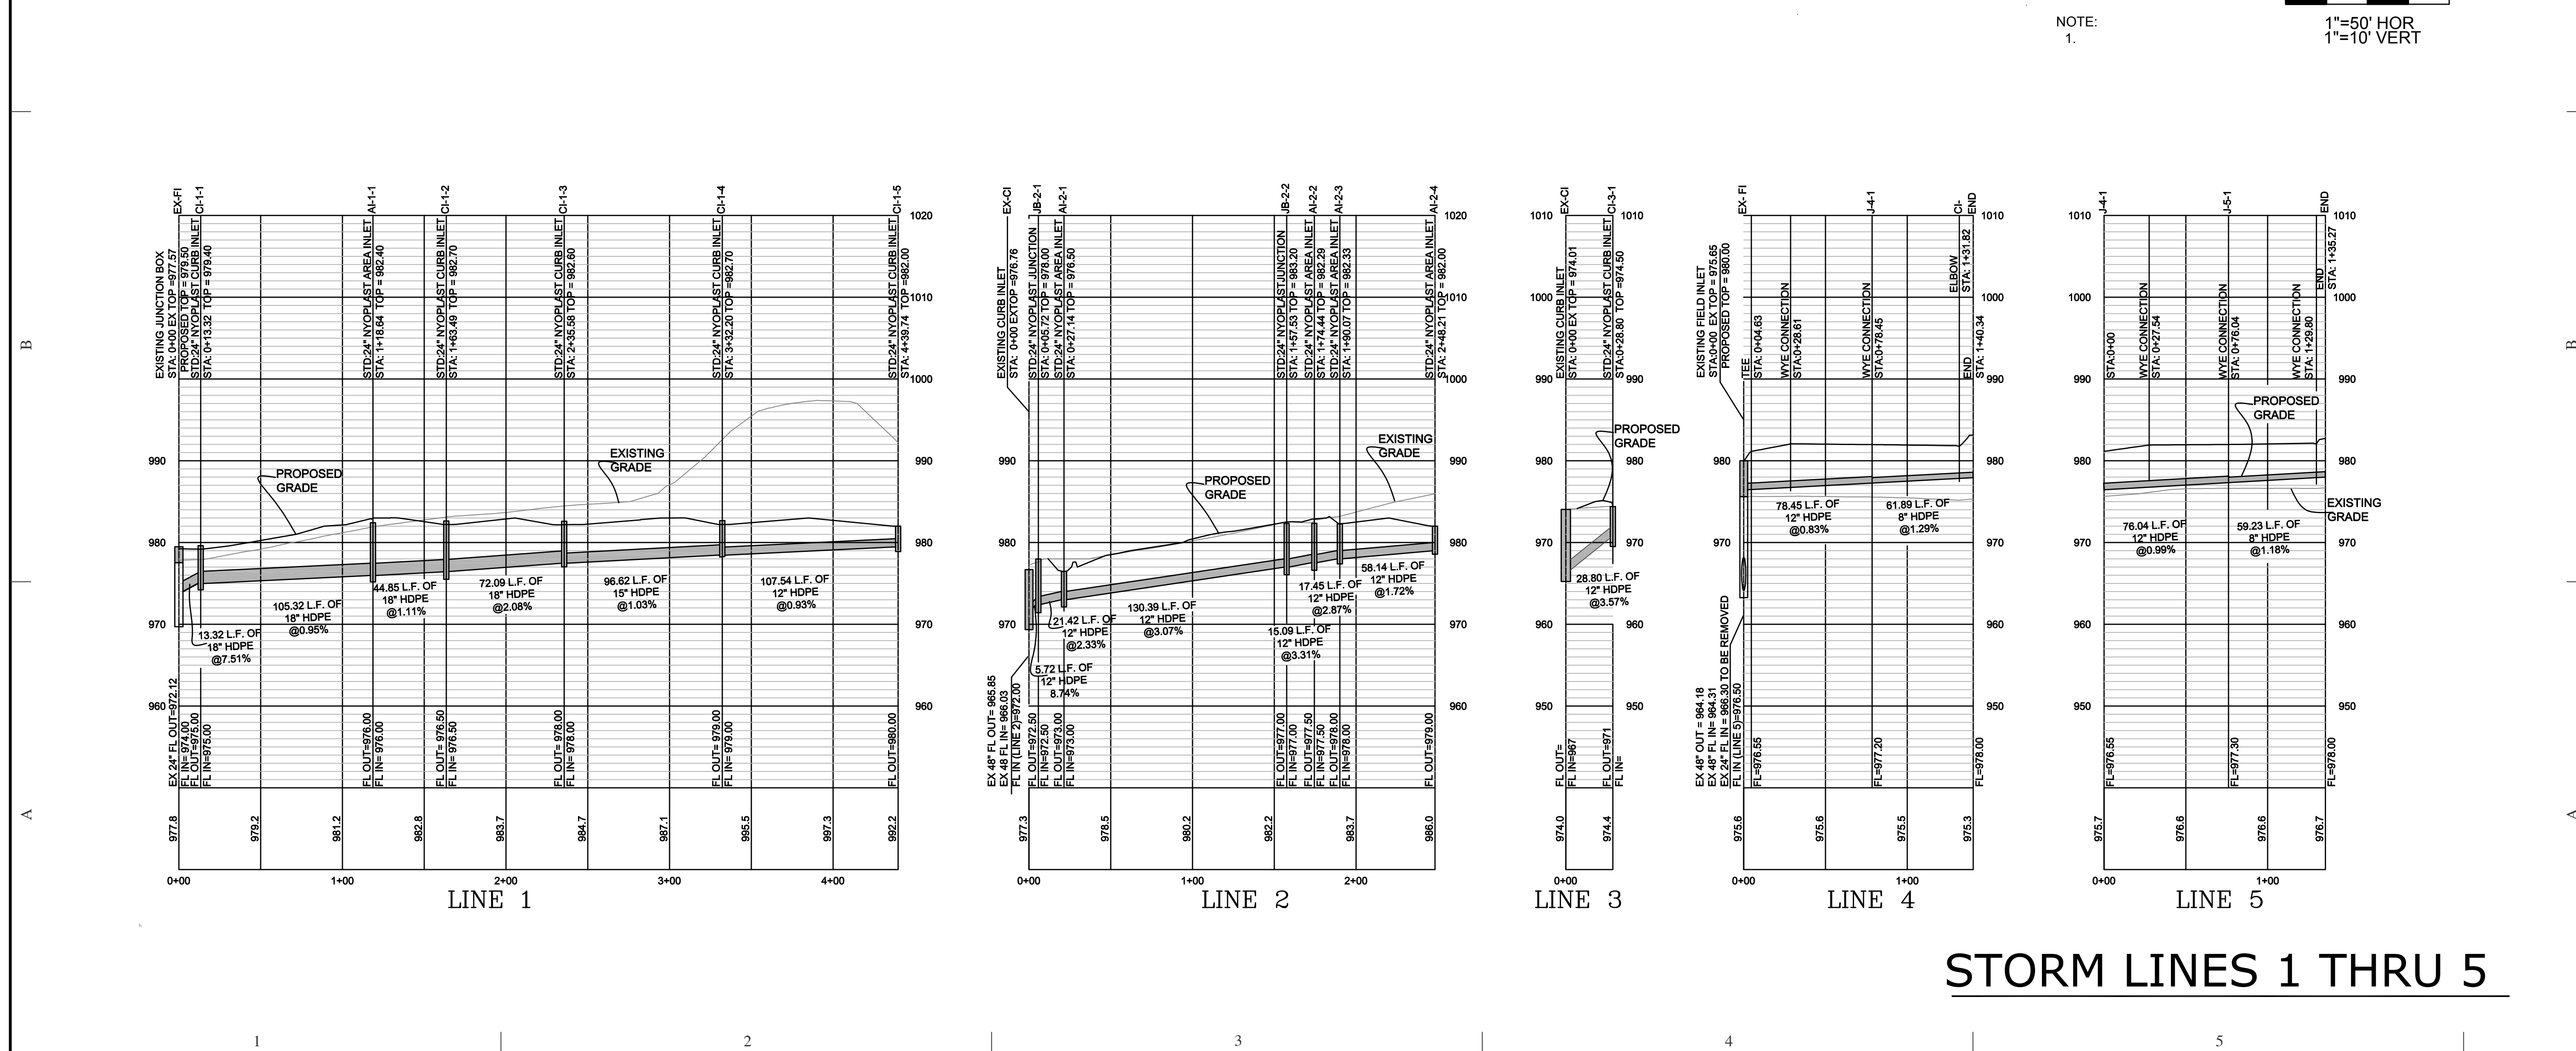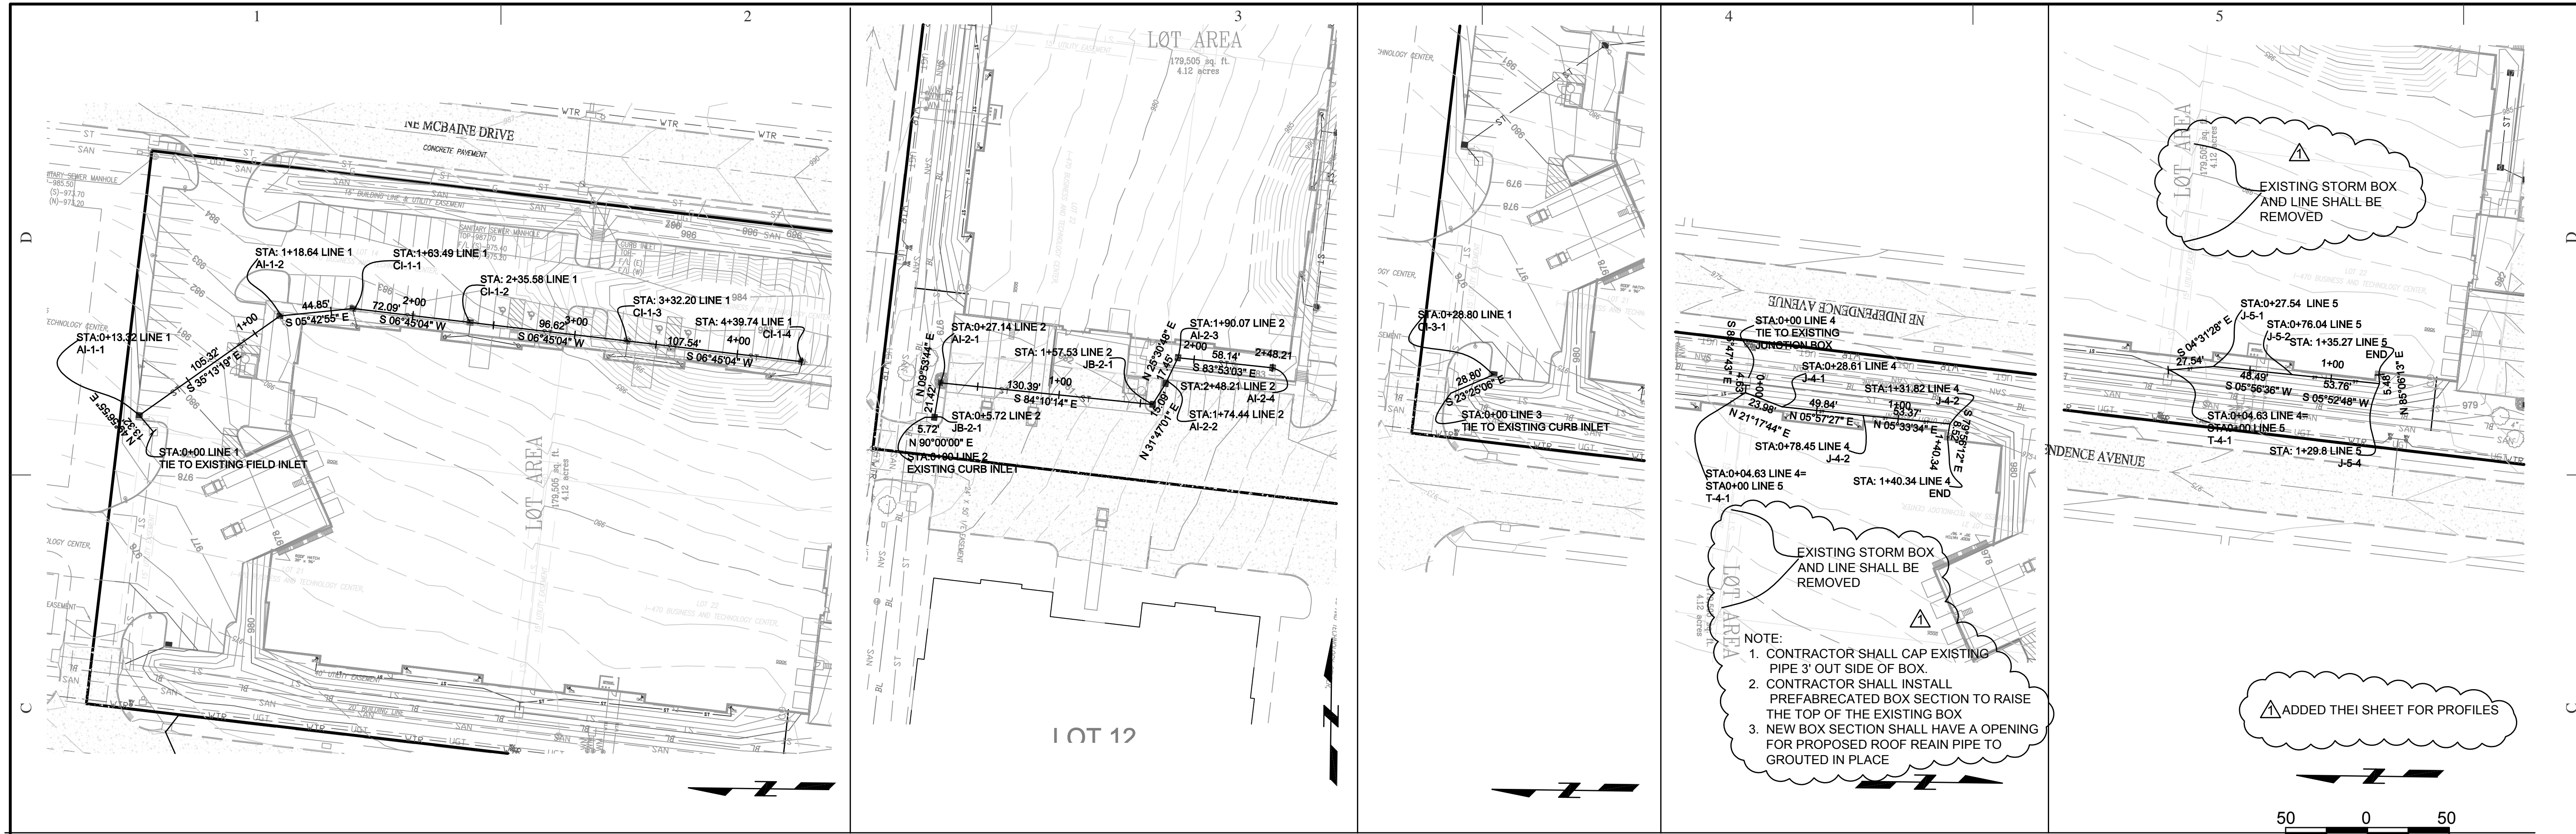

STORM LINES 1 THRU 5