


DWG: F:\2017\0001-0500\017-0305\40-Design\AutoCAD\Final Plans\WTRS\DWG\GENERAL\W_GEN_70305.dwg
DATE: Apr 04, 2019 1:14pm XREFS: w_tblk_70305 01_C_PUTIL W_PBASE_70305 V_XBASE_70264 USER: ktulton

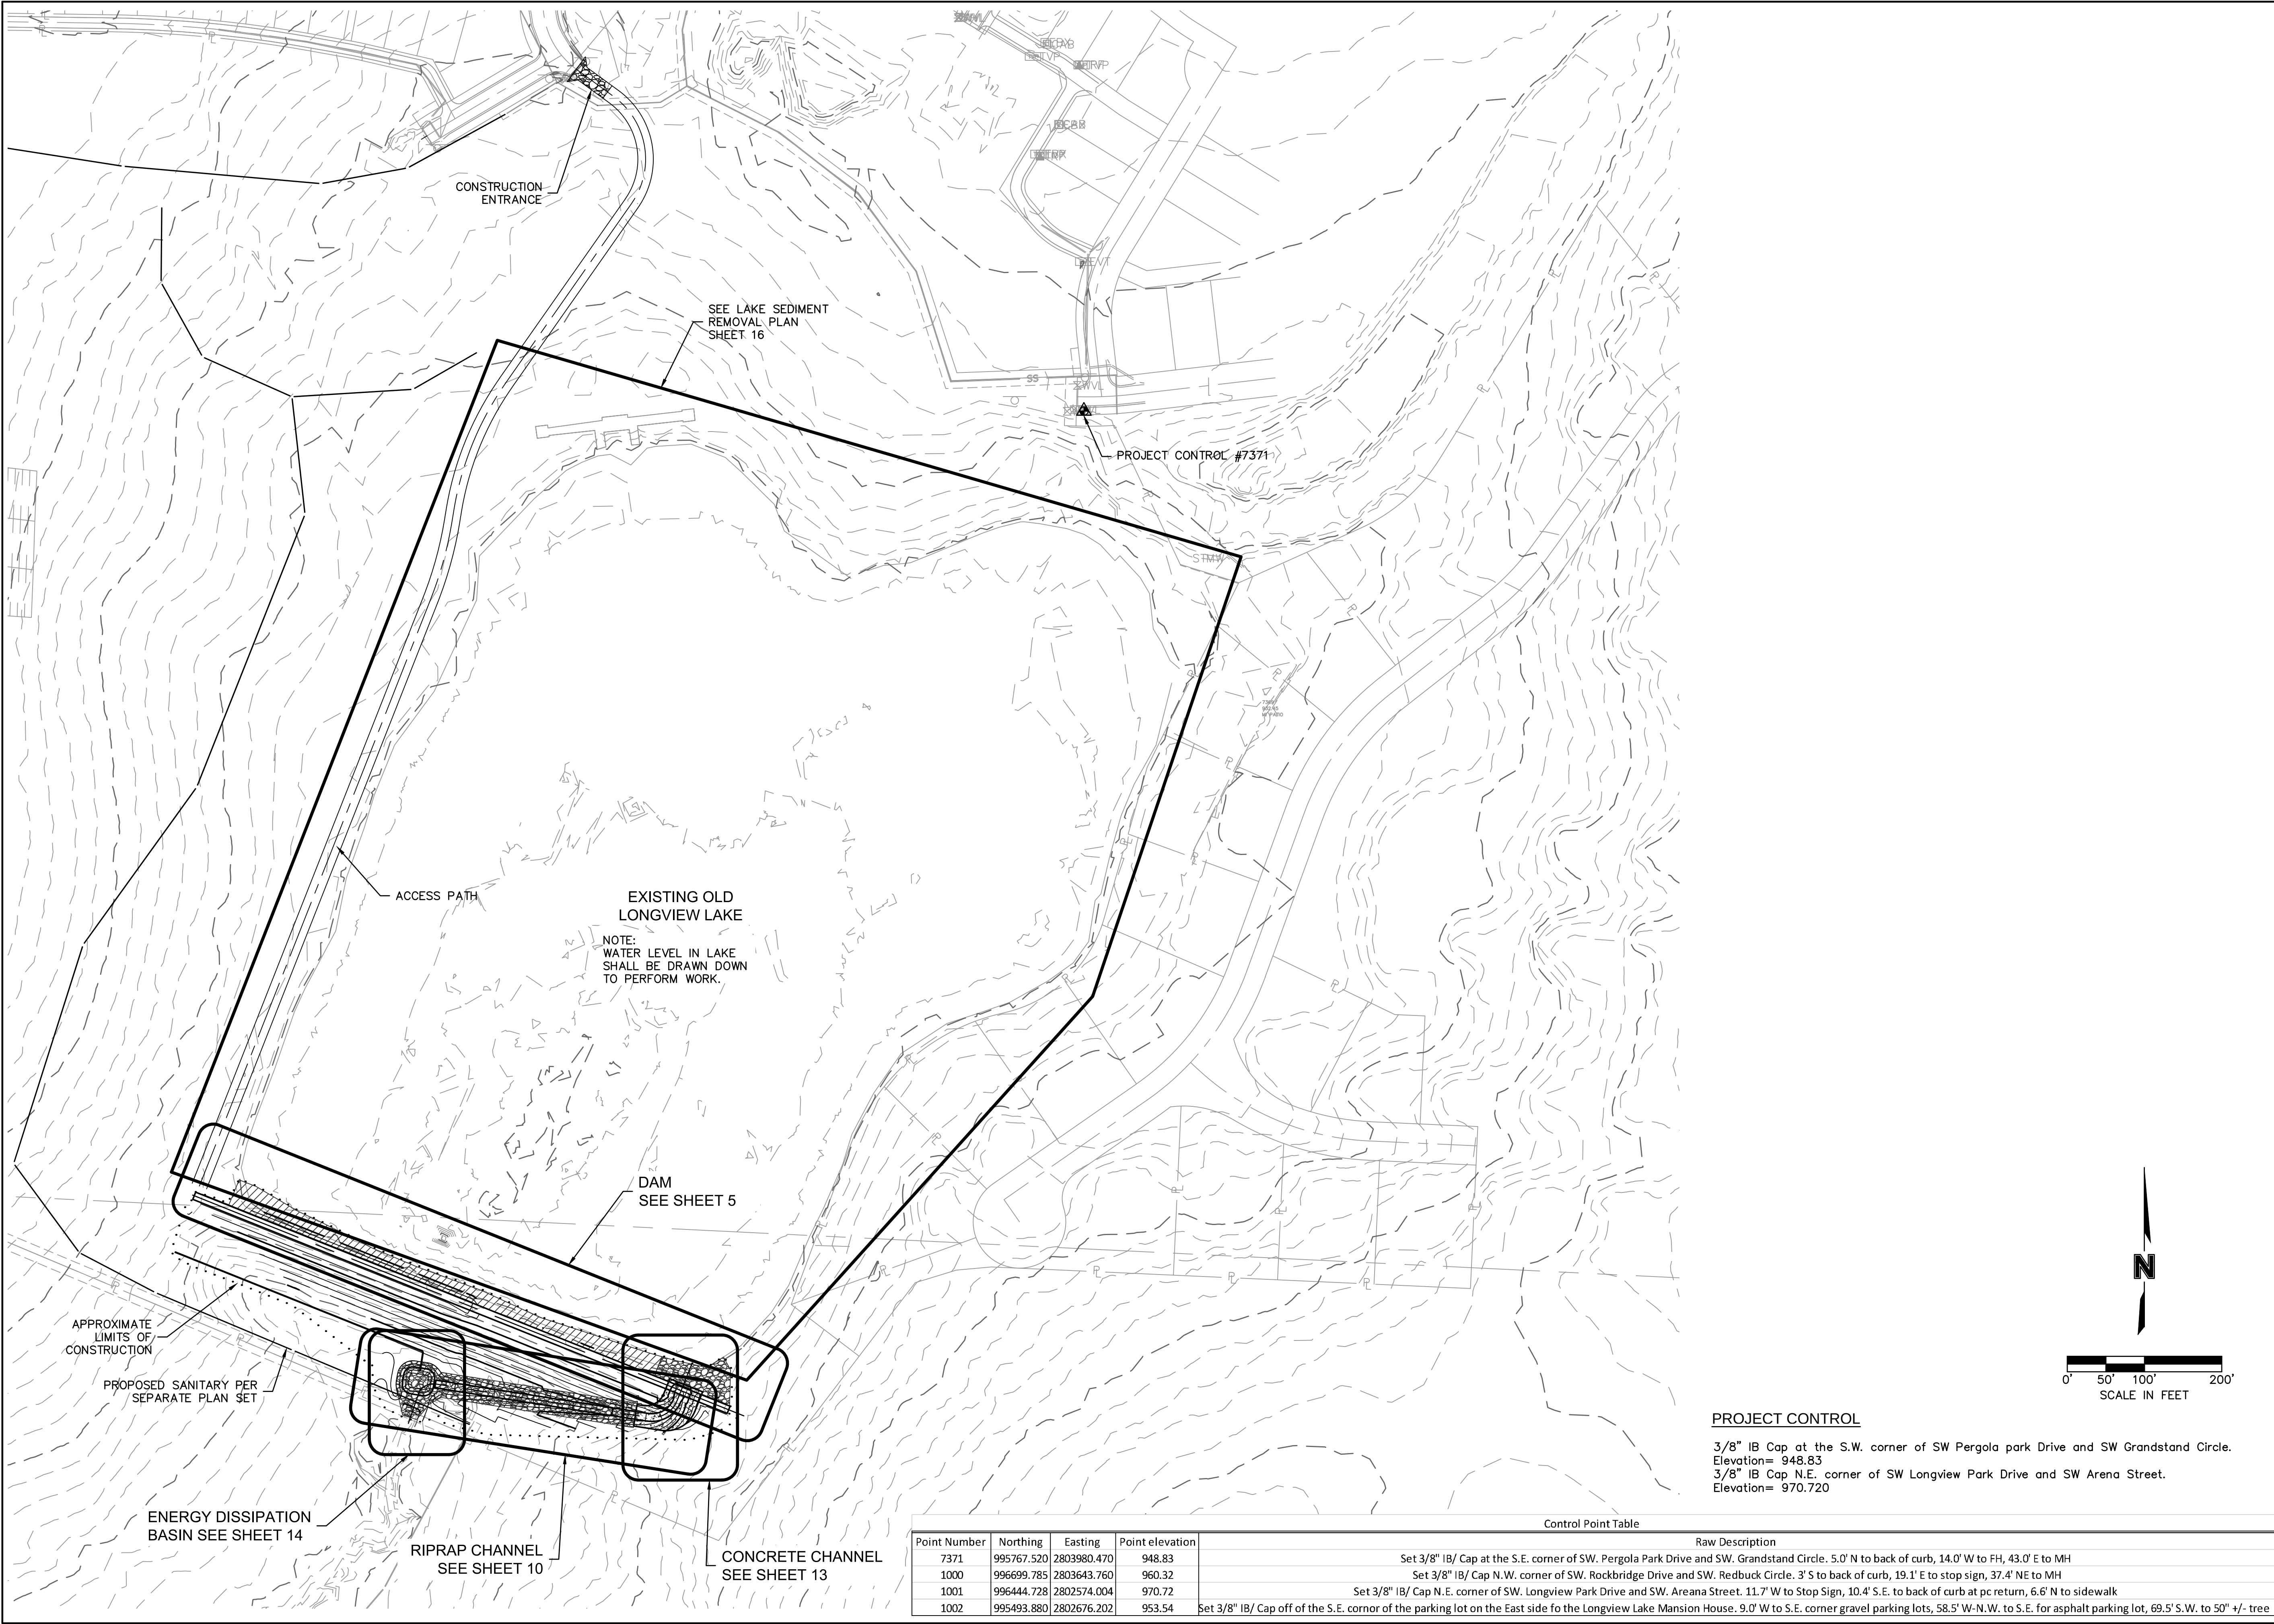

Control Point Table				Raw Description
Point Number	Northing	Easting	Point elevation	
7371	995767.520	2803980.470	948.83	Set 3/8" IB/ Cap at the S.E. corner of SW. Pergola Park Drive and SW. Grandstand Circle. 5.0' N to back of curb, 14.0' W to FH, 43.0' E to MH
1000	996699.785	2803643.760	960.32	Set 3/8" IB/ Cap N.W. corner of SW. Rockbridge Drive and SW. Redbuck Circle. 3' S to back of curb, 19.1' E to stop sign, 37.4' NE to MH
1001	996444.728	2802574.004	970.72	Set 3/8" IB/ Cap N.E. corner of SW. Longview Park Drive and SW. Areana Street. 11.7' W to Stop Sign, 10.4' S.E. to back of curb at pc return, 6.6' N to sidewalk
1002	995493.880	2802676.202	953.54	Set 3/8" IB/ Cap off of the S.E. corner of the parking lot on the East side of the Longview Lake Mansion House. 9.0' W to S.E. corner gravel parking lots, 58.5' W-N.W. to S.E. for asphalt parking lot, 69.5' S.W. to 50" +/- tree

olsson

7301 West 133rd Street, Suite 200
Overland Park, KS 66213-4750
TEL 913.381.1170
www.olsson.com

STATE OF MISSOURI
BRIAN H. LADD
NUMBER
E-2014012020
PROFESSIONAL ENGINEER

GENERAL LAYOUT PLAN

OLD LONGVIEW LAKE
DAM & SPILLWAY IMPROVEMENTS

LEE'S SUMMIT, MISSOURI

2019

REVISIONS

REV. NO.	DATE	REVISIONS DESCRIPTION	BY

drawn by: KTF
checked by: BHL
approved by: BMJ
QA/QC by: CPJ
project no.: 017-0305
drawing no.:
date: 04.04.2019

SHEET
3 OF 21