


XREFS: w_pbase_70305 w_tblk_70305 V_XBASE_70264

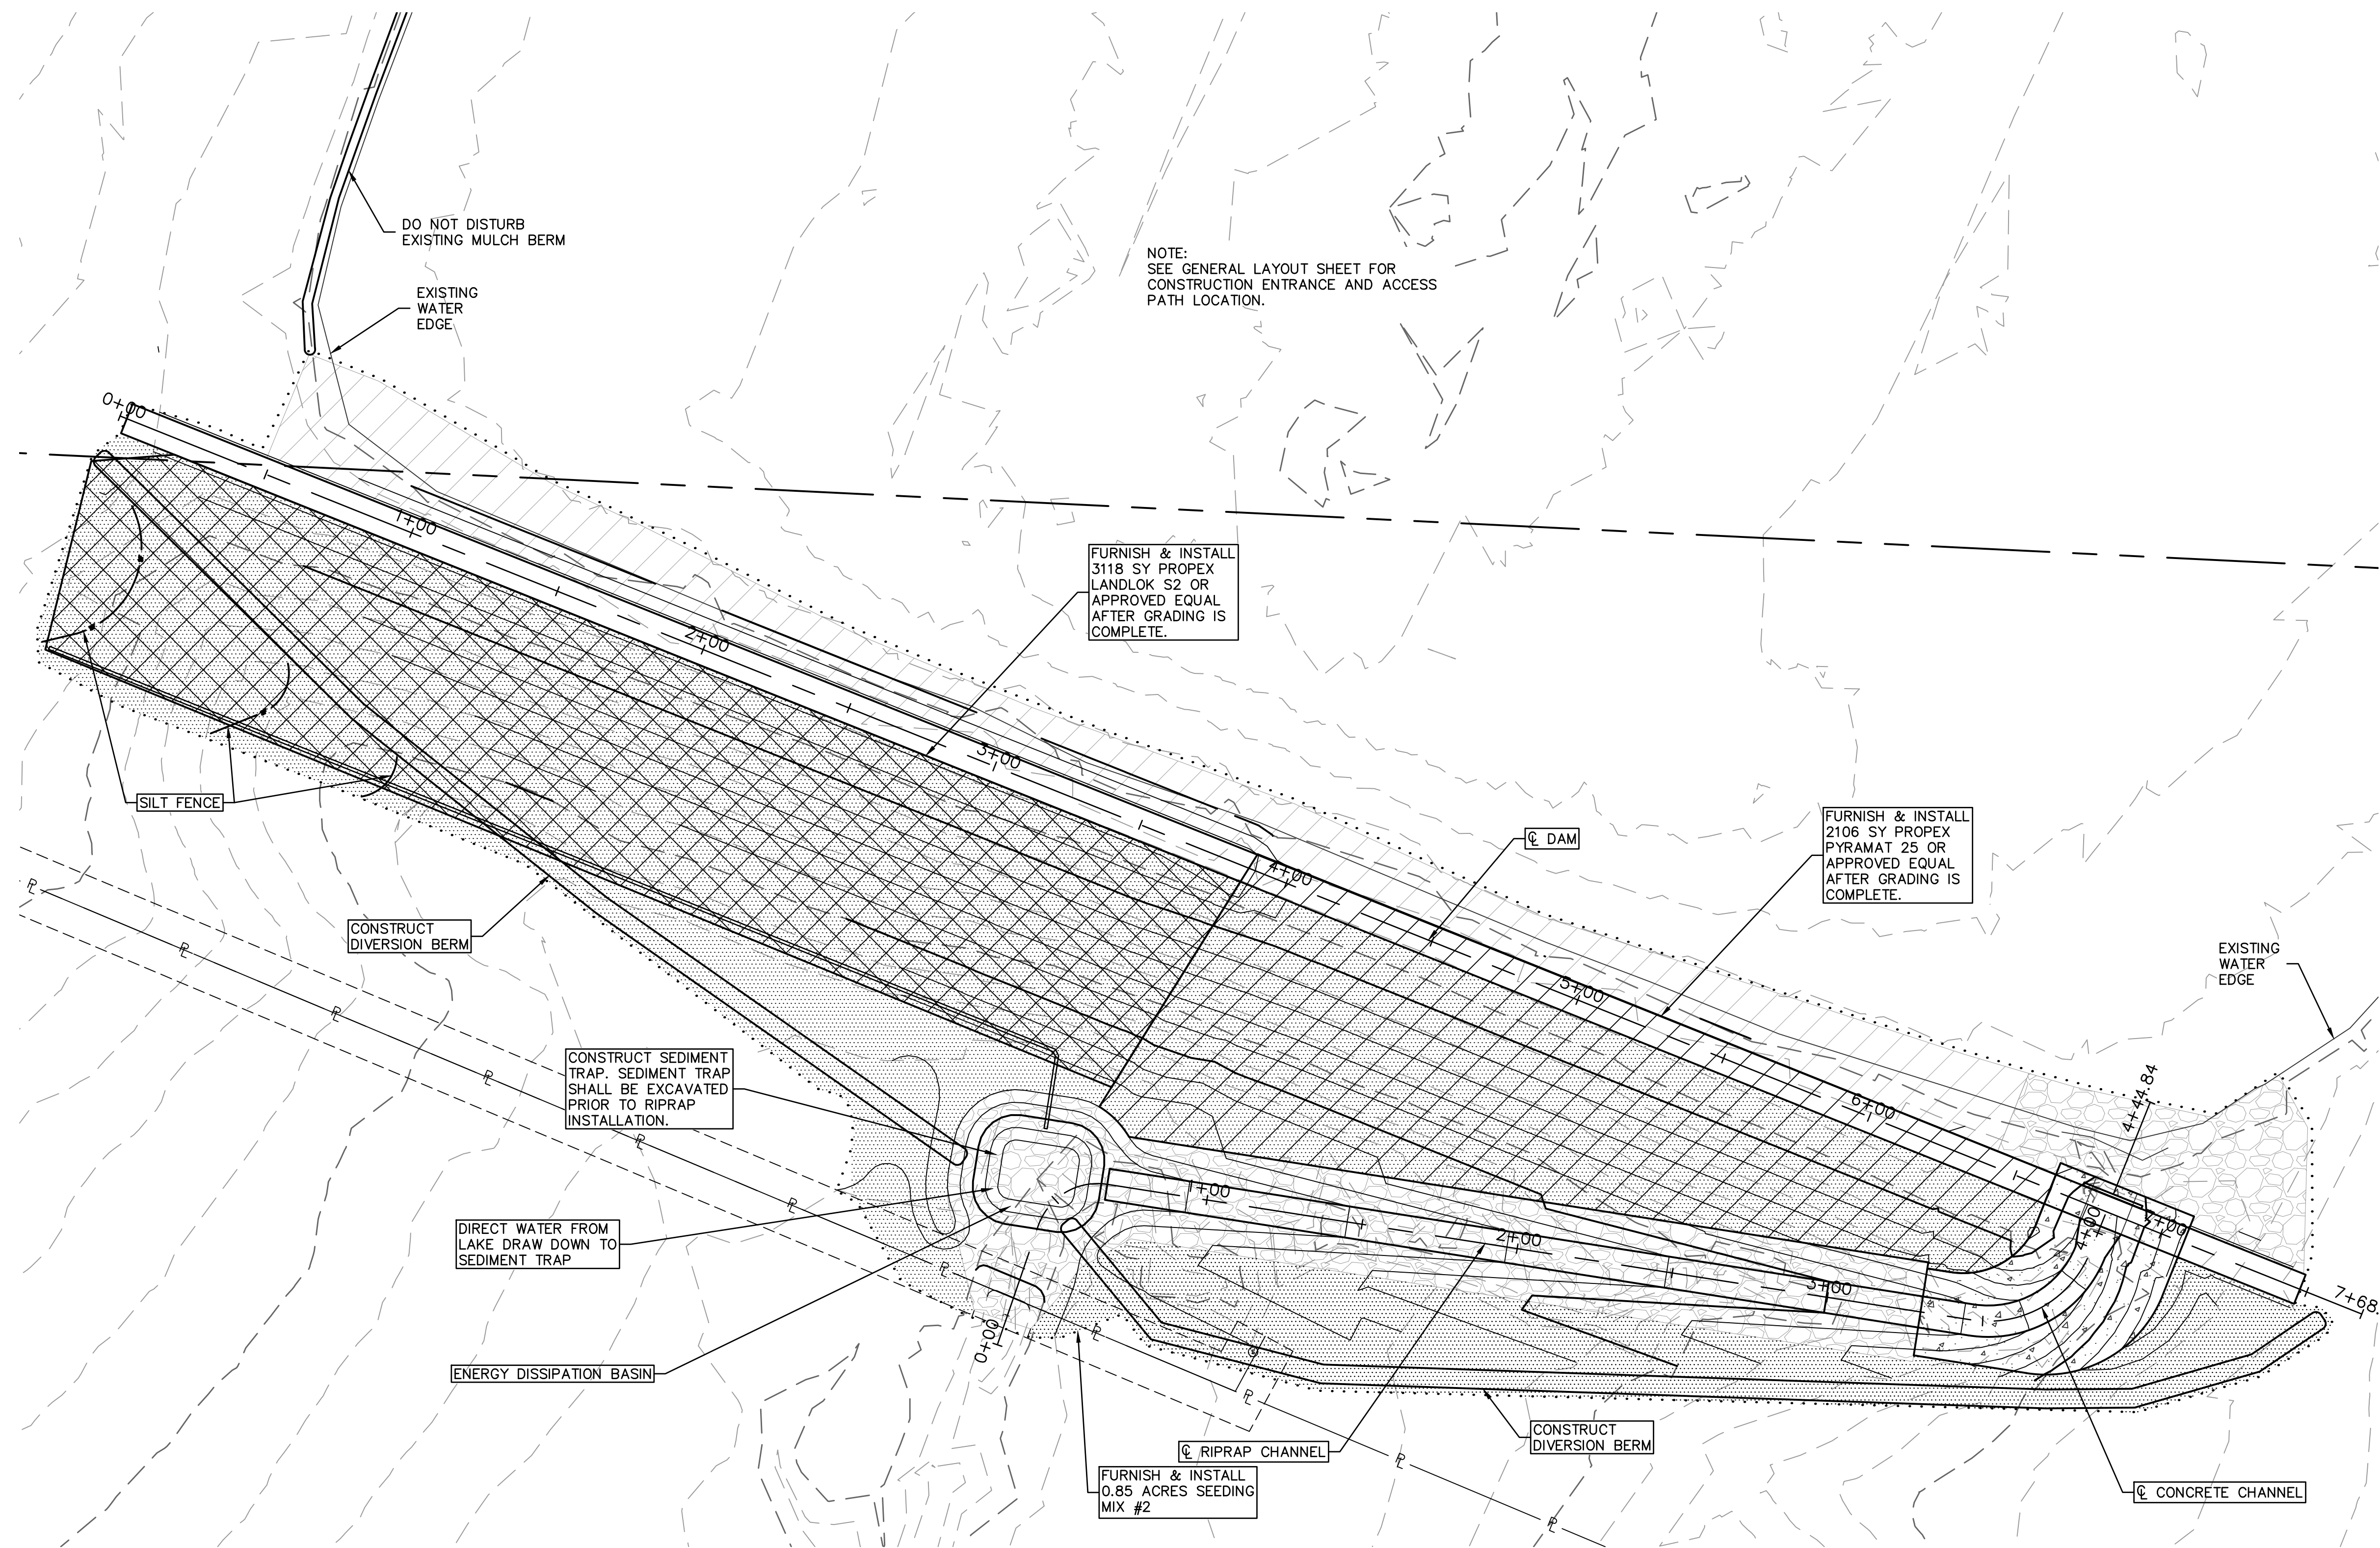

LEGEND

EXISTING CONTOUR
PROPOSED RIPRAP
SEEDING
DIVERSION BERM
SILT FENCE

SURFACE RESTORATION AND EROSION CONTROL PLAN

OLD LONGVIEW LAKE DAM & SPILLWAY IMPROVEMENTS

LEE'S SUMMIT, MISSOURI

[illegible]

A circular professional engineer seal for the State of Missouri. The outer ring contains the text "STATE OF MISSOURI" at the top and "PROFESSIONAL ENGINEER" at the bottom, separated by two stars. Inside the ring, the name "BRIAN H. LADD" is centered above the number "PE-2014012020". The seal features decorative horizontal lines above and below the name.

olsson

7301 West 133rd Street, Suite 200
Overland Park, KS 66213-4750
TEL 913.381.1170 www.olsson.com