

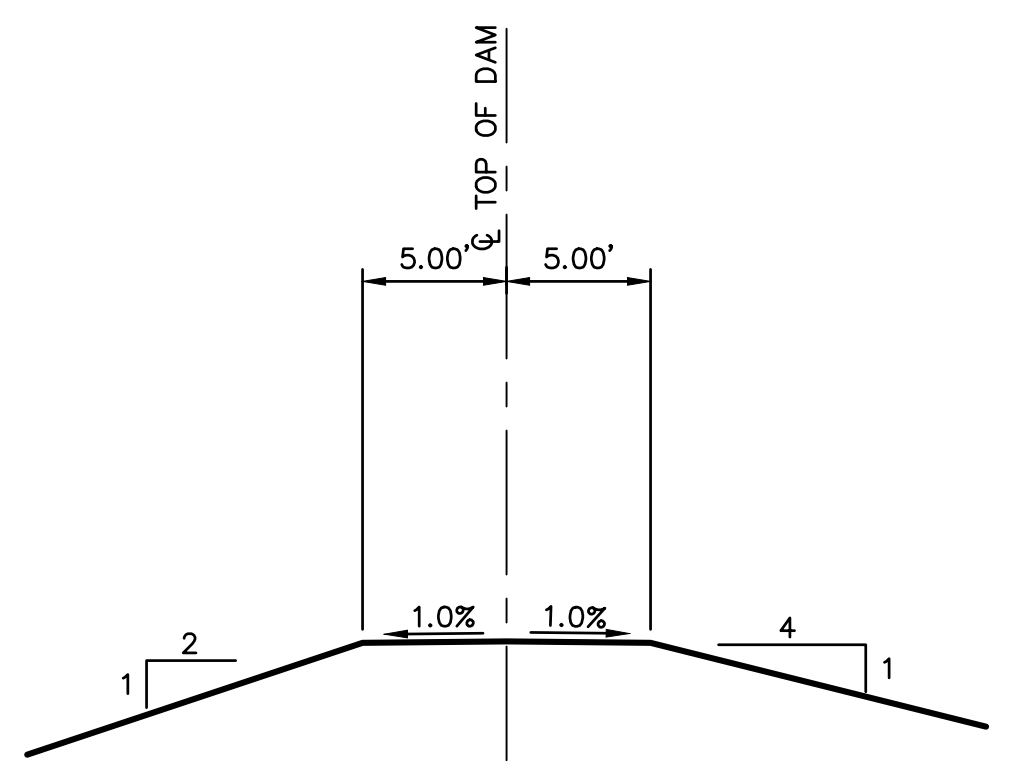
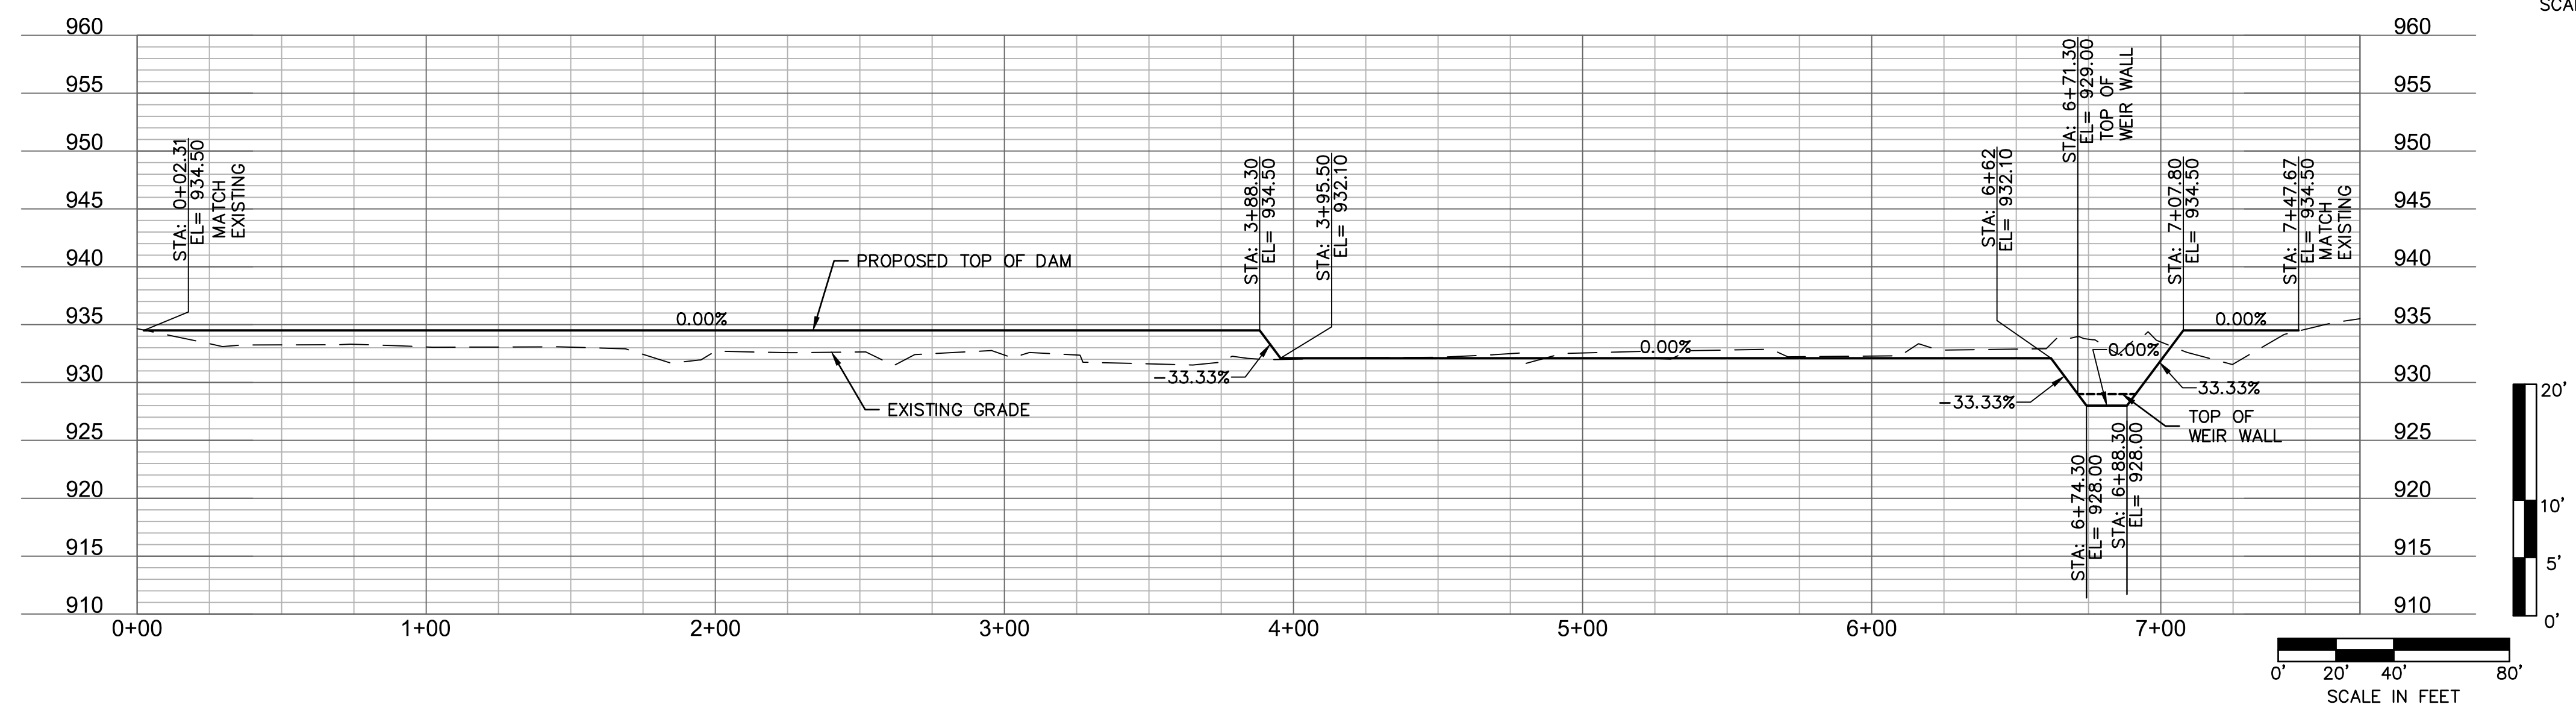



DWG: F:\2017\0001-0500\017-0305\40-Design\AutoCAD\Final Plans\Sheets\WTRSDWG\PLAN PROFILES\W_PP01-DAM_70305.dwg
DATE: Apr 04, 2019 1:15pm
XREFS: w_tblk_70305 01_C_PUTIL W_PBASE_70305 V_XBASE_70264
USER: kfulton

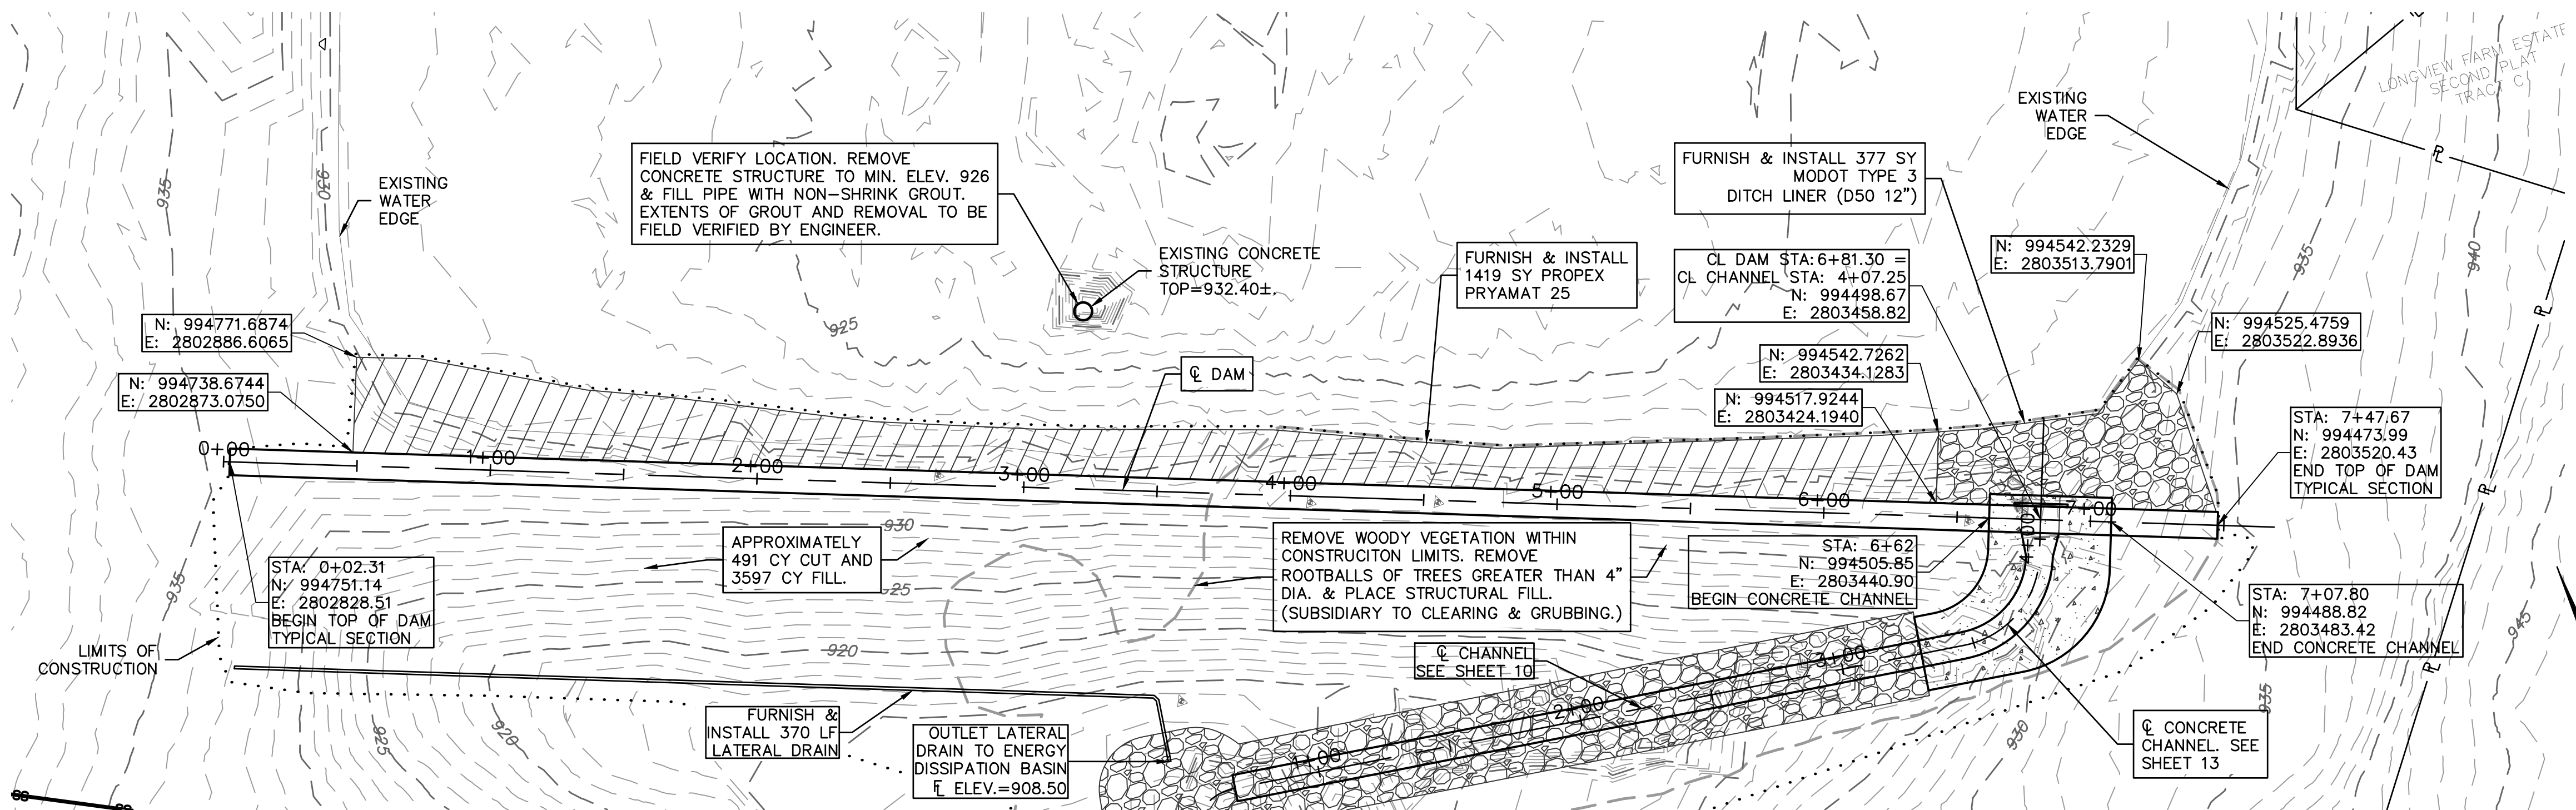


TOP OF DAM TYPICAL SECTION
STA. 0+2.31 TO 3+60
STA. 6+88.30 TO 7+47.67

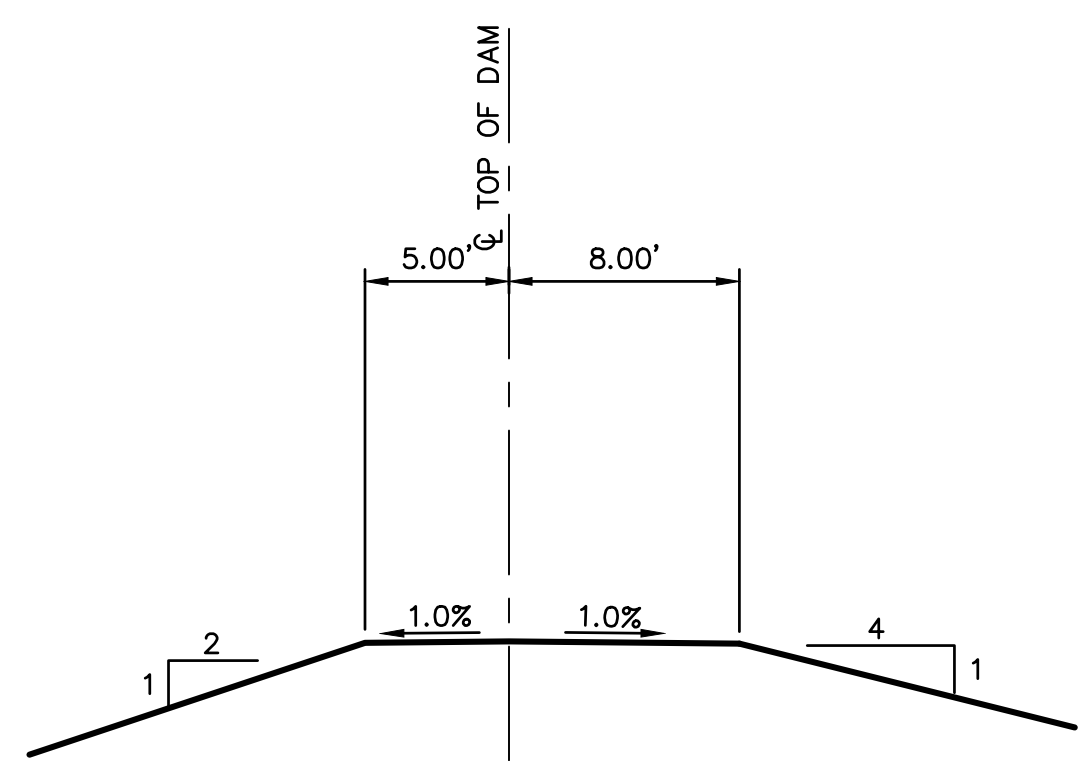

TOP OF DAM TYPICAL SECTION
STA. 3+60 TO 3+95

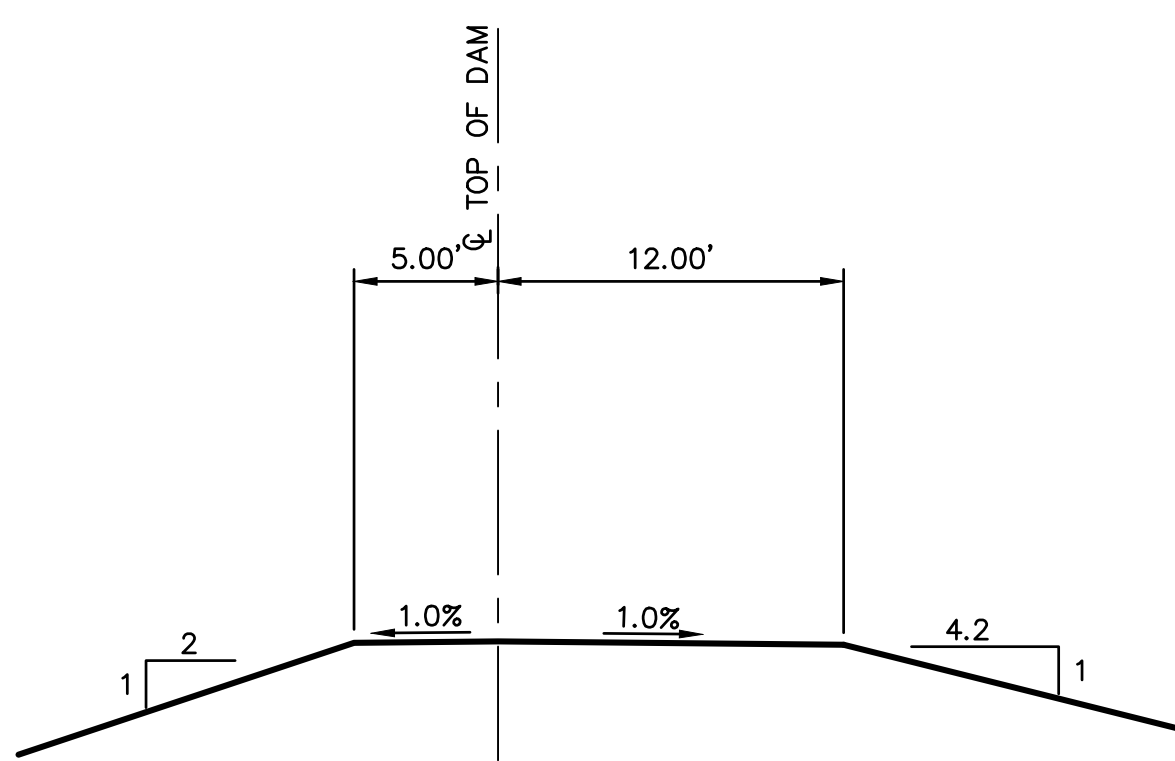

TOP OF DAM TYPICAL SECTION
STA. 4+00 TO 6+74.30

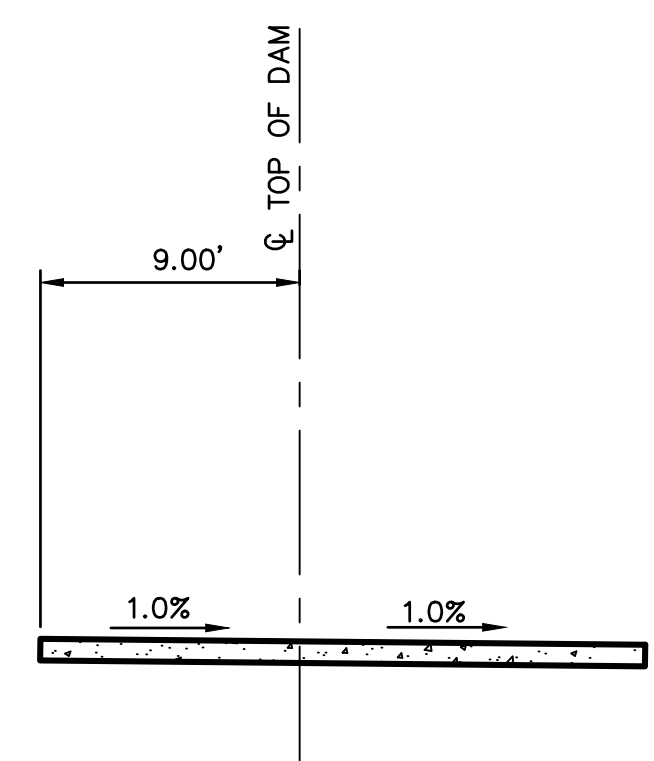

TOP OF DAM TYPICAL SECTION
STA. 6+74.30 TO 6+88.30
SEE BLOWUP OF CONCRETE CHANNEL

olsson

7301 West 133rd Street, Suite 200
Overland Park, KS 66213-4750
TEL 913.381.1170 www.olsson.com

STATE OF MISSOURI
BRIAN H. LADD
PROFESSIONAL ENGINEER
NUMBER
E-2014012020

BY
REVISIONS DESCRIPTION
DATE
REV. NO.

DAM PLAN & PROFILE
OLD LONGVIEW LAKE
DAM & SPILLWAY IMPROVEMENTS
LEE'S SUMMIT, MISSOURI

2019

drawn by: KTE
checked by: BHL
approved by: BMJ
QA/QC by: CPJ
project no.: 017-0305
drawing no.:
date: 04.04.2019

SHEET
5 OF 21