
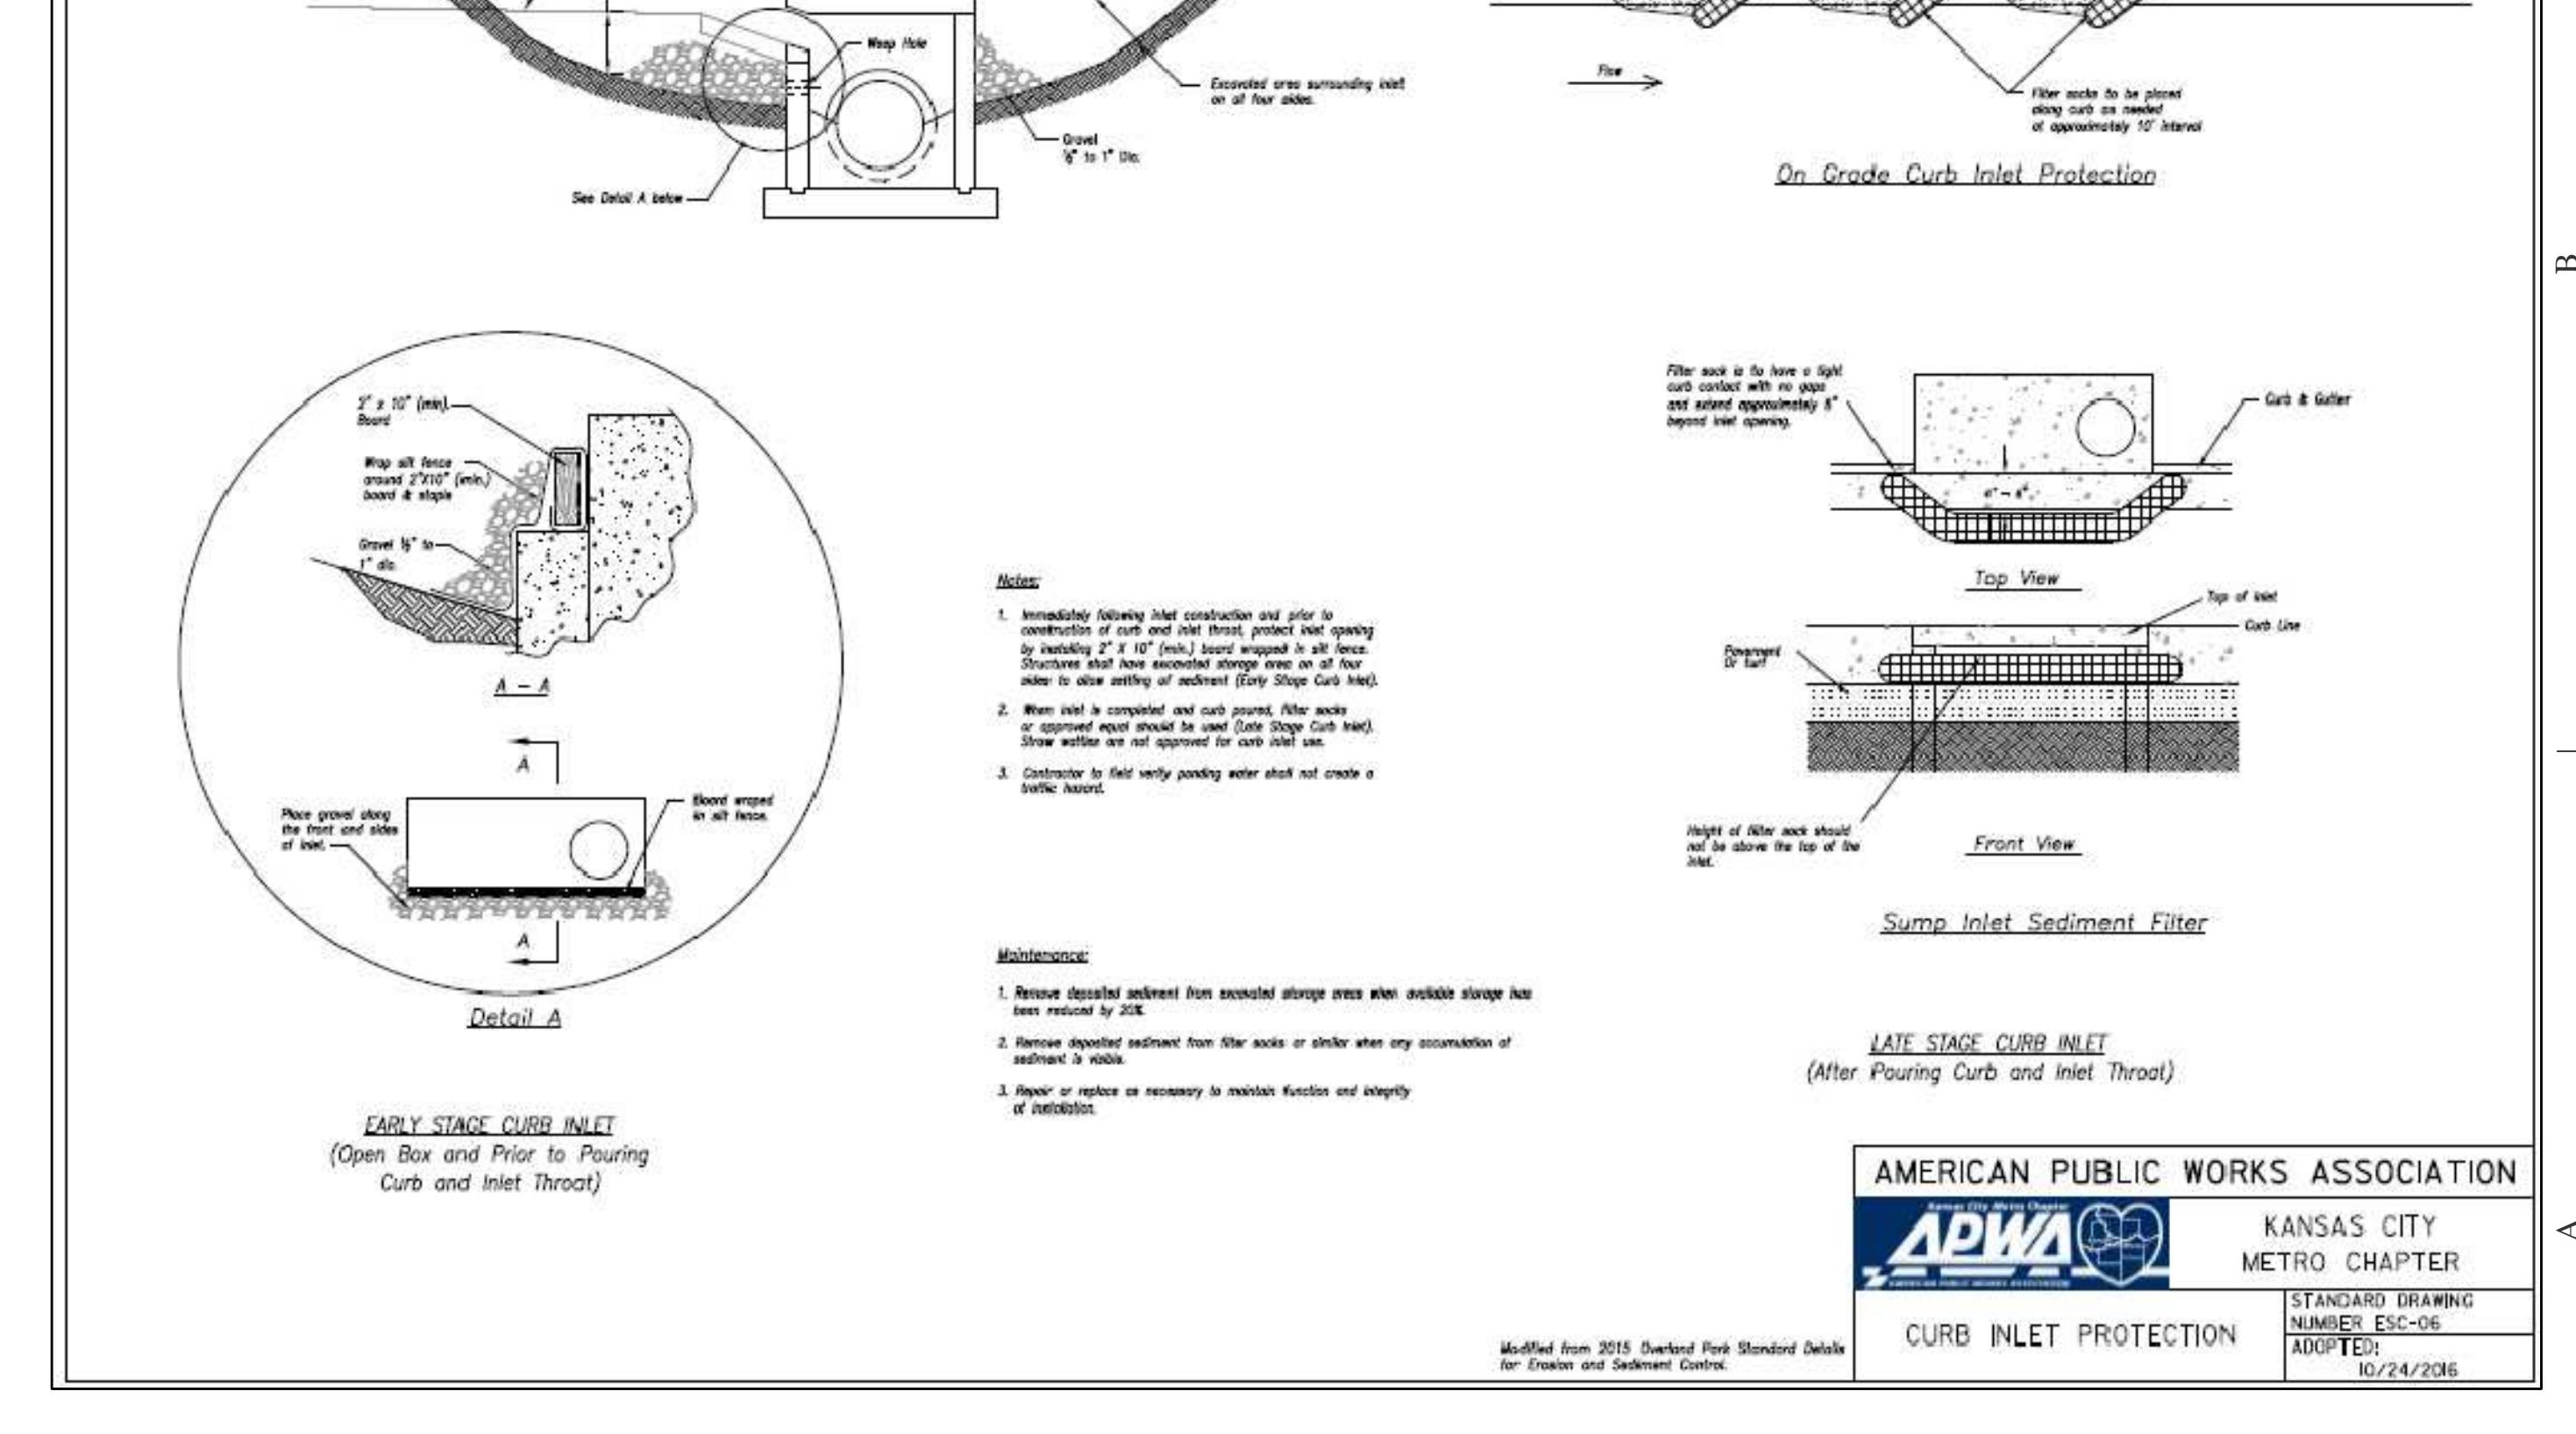
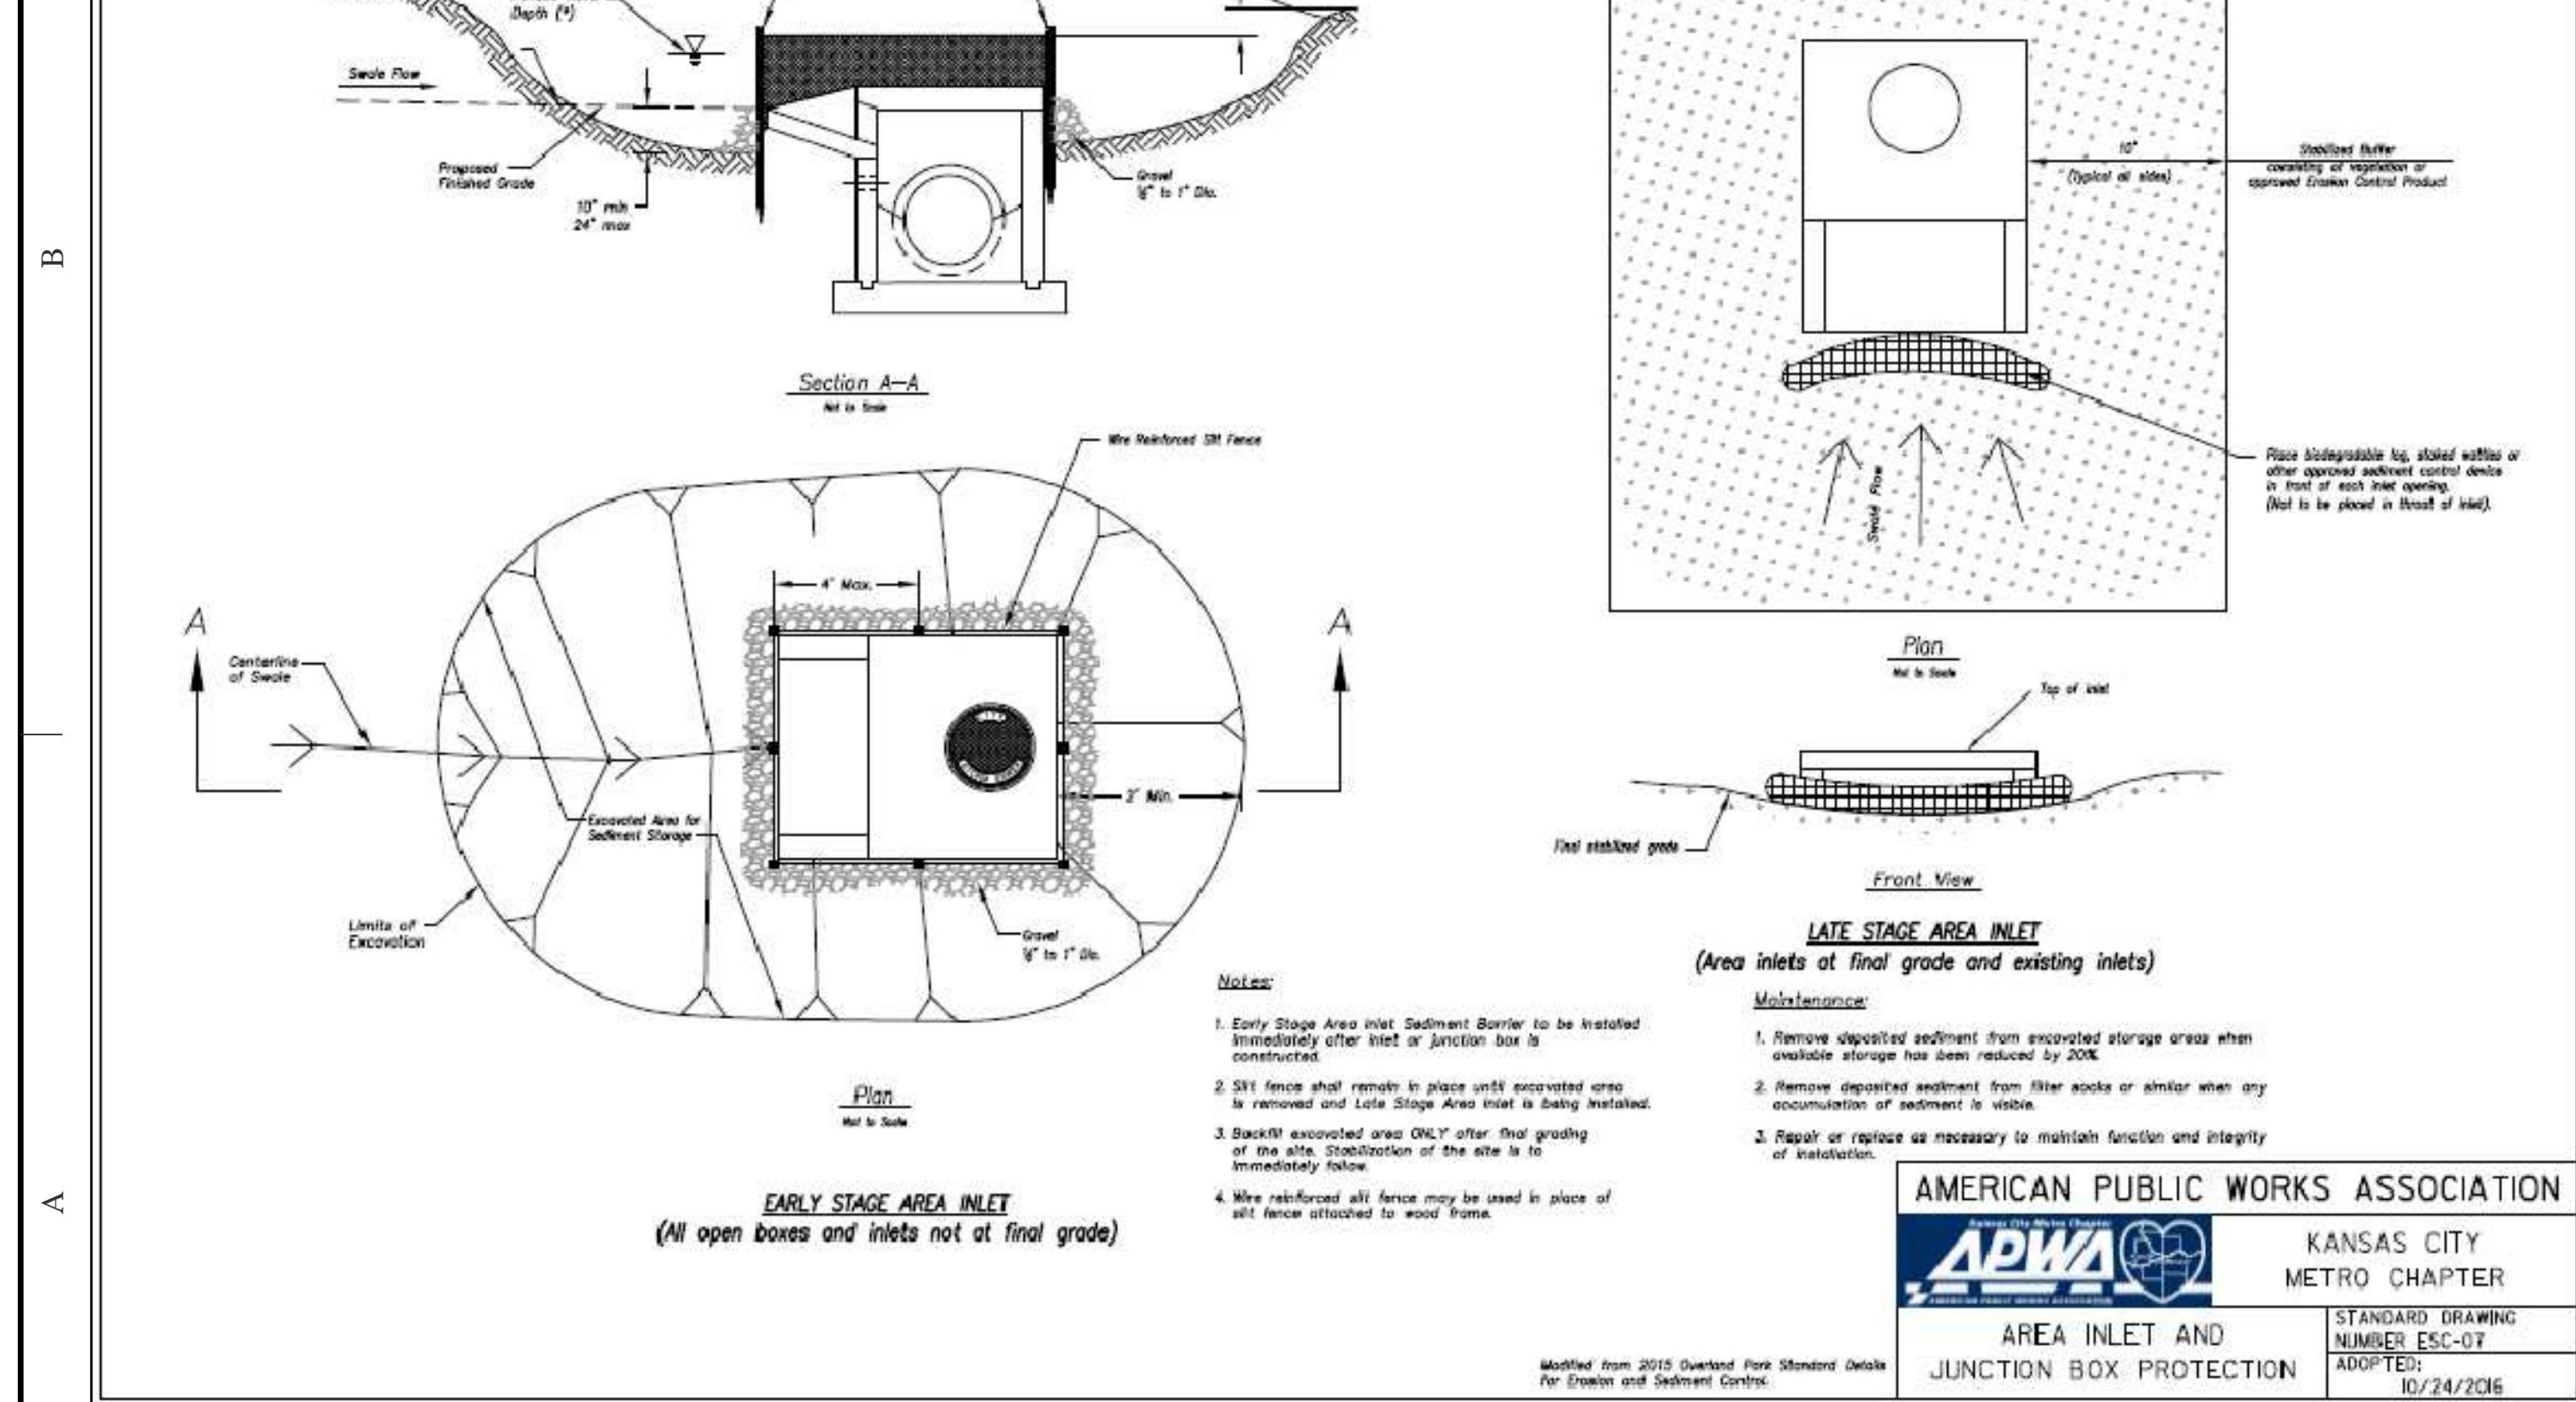


I-470 LOT 13A LEE'S SUMMIT, JACKSON COUNTY, MISSOURI

Quist Engineering, Inc
Civil Engineering for Residential &
Commercial Site Development
821 NE Columbus St.
Lee's Summit, Missouri 64063
Phone: (816) 550-5575
Email: rtwalquist@quistengineering.com

COPYRIGHT © 2019
1ST ISSUE 6-20-19
REVISIONS 7-24-19 8-7-19 8-21-19
SHEET NO.
C302

JOB NO.
E18-337

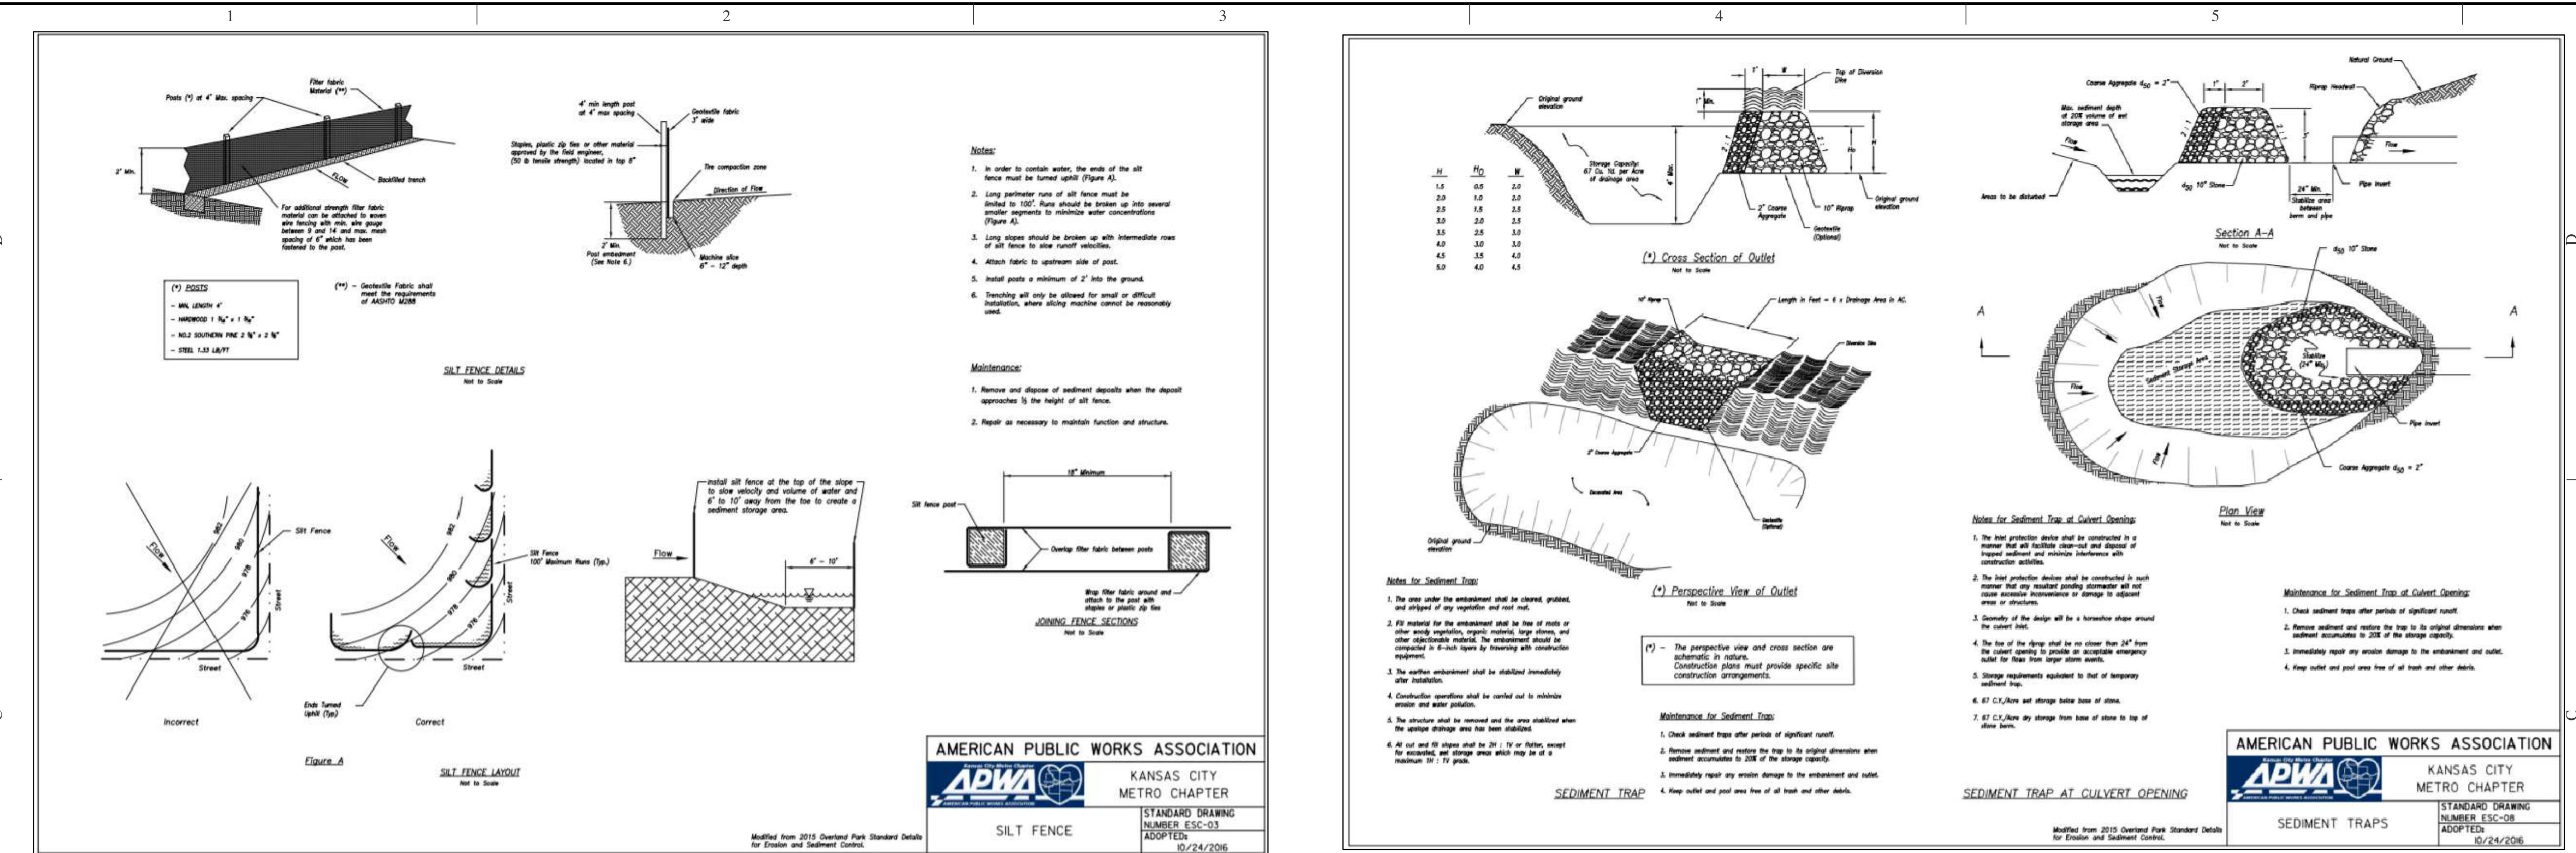

SITE ESC DETAILS