
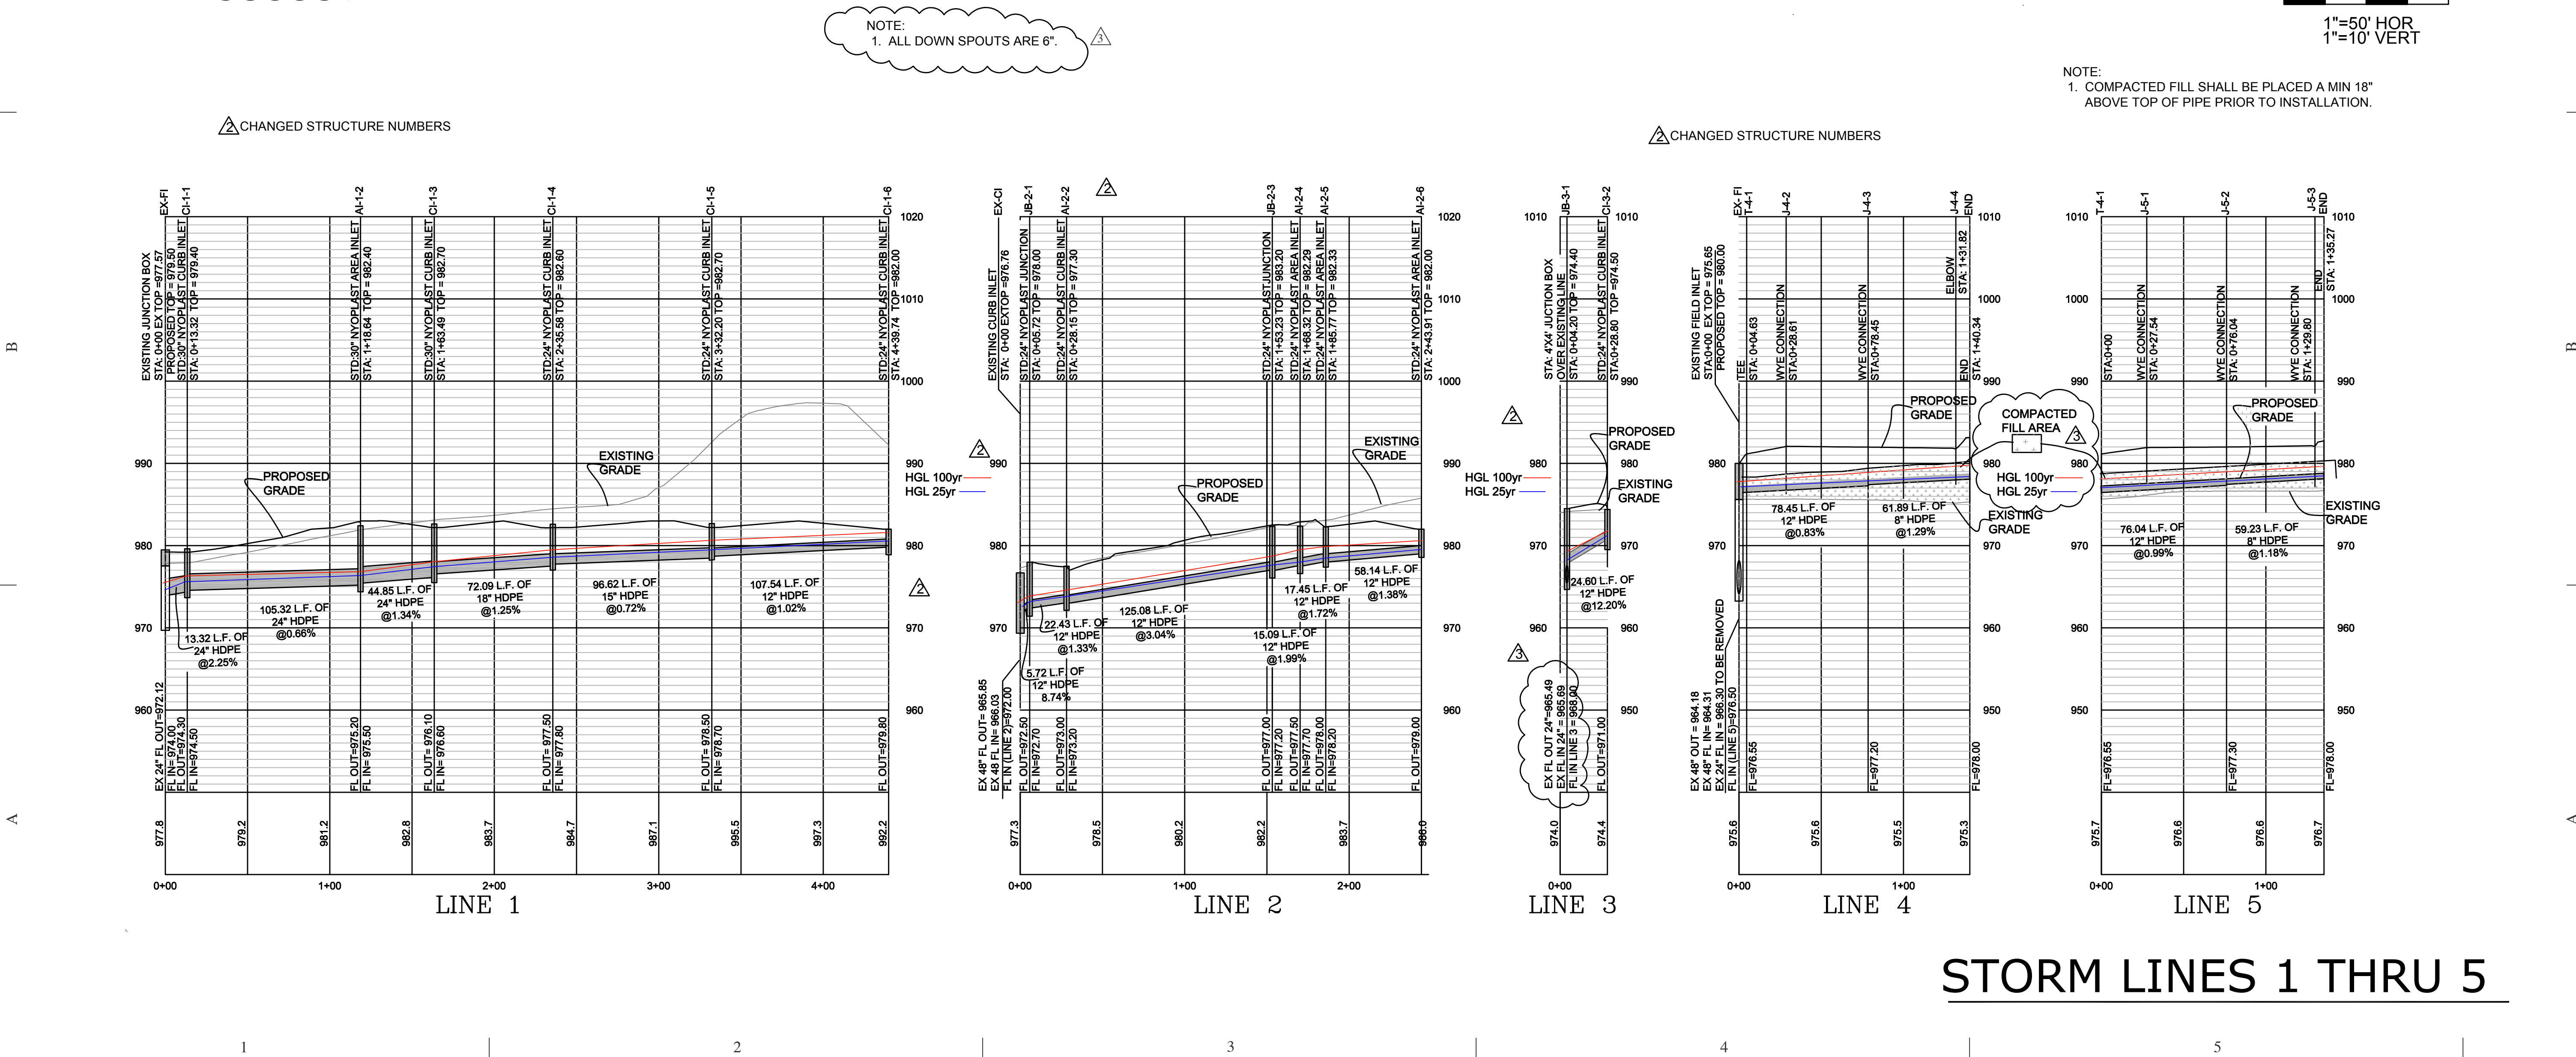


I-470 LOT 13A

LEE'S SUMMIT, JACKSON COUNTY, MISSOURI

Quist Engineering, Inc
Civil Engineering for Residential &
Commercial Site Development
821 NE Columbus St.
Lee's Summit, Missouri 64063
Phone: (816) 550-5575
email: wquist@quistengineering.com

COPYRIGHT © 2019	
1ST ISSUE 6-20-19	
REVISIONS	
△	7-24-19
△	8-7-19
△	8-21-19
SHEET NO. C401	
JOB NO. E18-337	

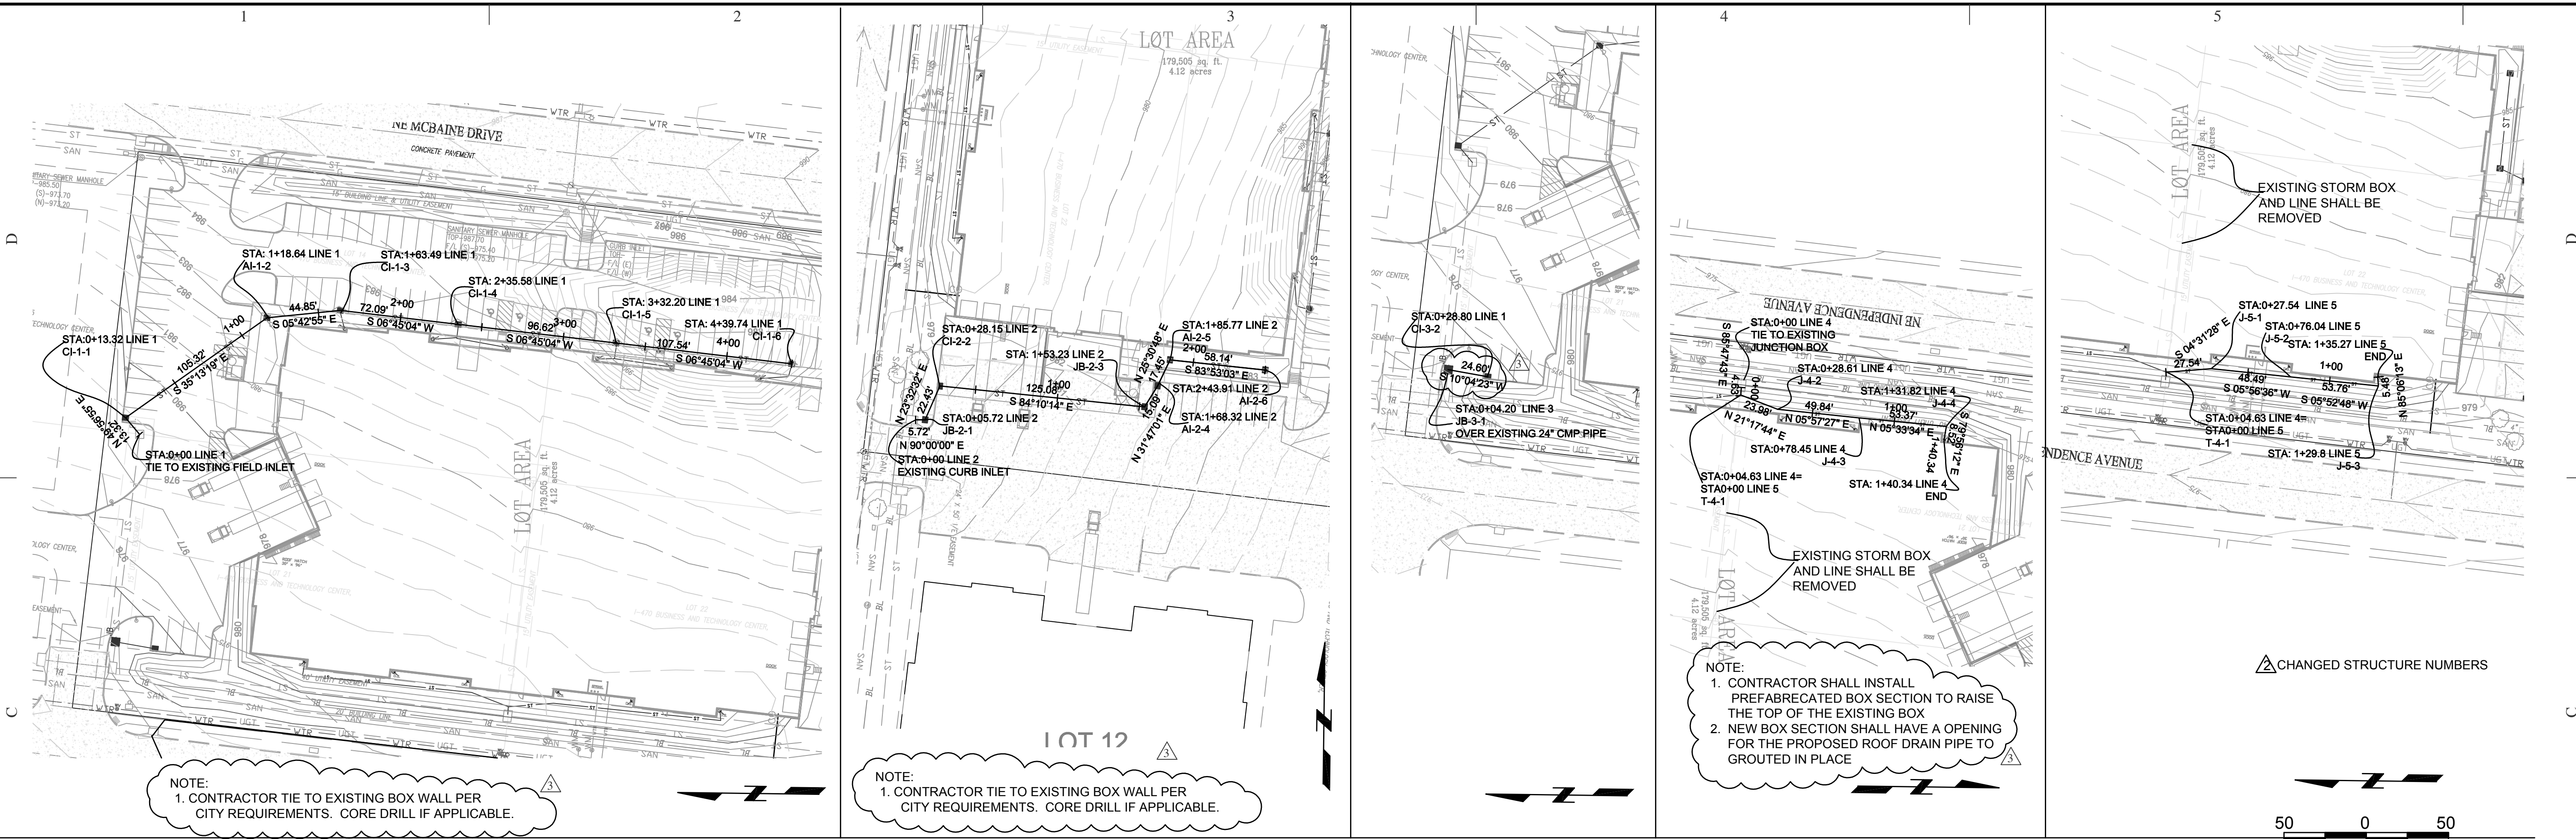

STORM LINES 1 THRU 5