


PRIMARY LOTS 1-6 & LOTS 8-11		
LOT NO 3 CONVENIENCE STORE 1.53 Acres 4140 Sq.Ft. 27 No. 41200 Sq.Ft. 25400 Sq.Ft. 62%	LOT NO 4 FAST FOOD 1.92 Acres 6600 Sq.Ft. 70 No. 41800 Sq.Ft. 41800 Sq.Ft. 50%	LOT NO 5 OFFICE 1.86 Acres 10400 Sq.Ft. 52 No. 34700 Sq.Ft. 46300 Sq.Ft. 43%
LOT NO 9 OFFICE 1.53 Acres 6000 Sq.Ft. 89 No. 40700 Sq.Ft. 25900 Sq.Ft. 61%	LOT NO 10 HOTEL 2.04 Acres 28600 Sq.Ft. 88 No. 54600 Sq.Ft. 34300 Sq.Ft. 61%	LOT NO 11 CAR WASH 1.89 Acres 5300 Sq.Ft. 27 No. 52700 Sq.Ft. 29600 Sq.Ft. 64%

LAND USAGE SUMMARY LOT 7				
USAGE	PAD A	PAD B	PAD C	RETAIL A
	1.05 Acres 6100 Sq.Ft. 80 No. 26500 Sq.Ft. 19200 Sq.Ft. 58%	1.05 Acres 6100 Sq.Ft. 57 No. 26700 Sq.Ft. 19000 Sq.Ft. 58%	1.18 Acres 6100 Sq.Ft. 53 No. 37200 Sq.Ft. 14200 Sq.Ft. 72%	4.55 Acres 45000 Sq.Ft. 258 No. 162700 Sq.Ft. 35500 Sq.Ft. 82%
USAGE	SHOPS B	SHOPS C		TOTAL ALL LOTS
	2.33 Acres 19600 Sq.Ft. 90 No. 80900 Sq.Ft. 20600 Sq.Ft. 80%	2.01 Acres 16600 Sq.Ft. 105 No. 55500 Sq.Ft. 32100 Sq.Ft. 63%		12.17 Acres 99500 Sq.Ft. 643 No. 389500 Sq.Ft. 140600 Sq.Ft. 73%

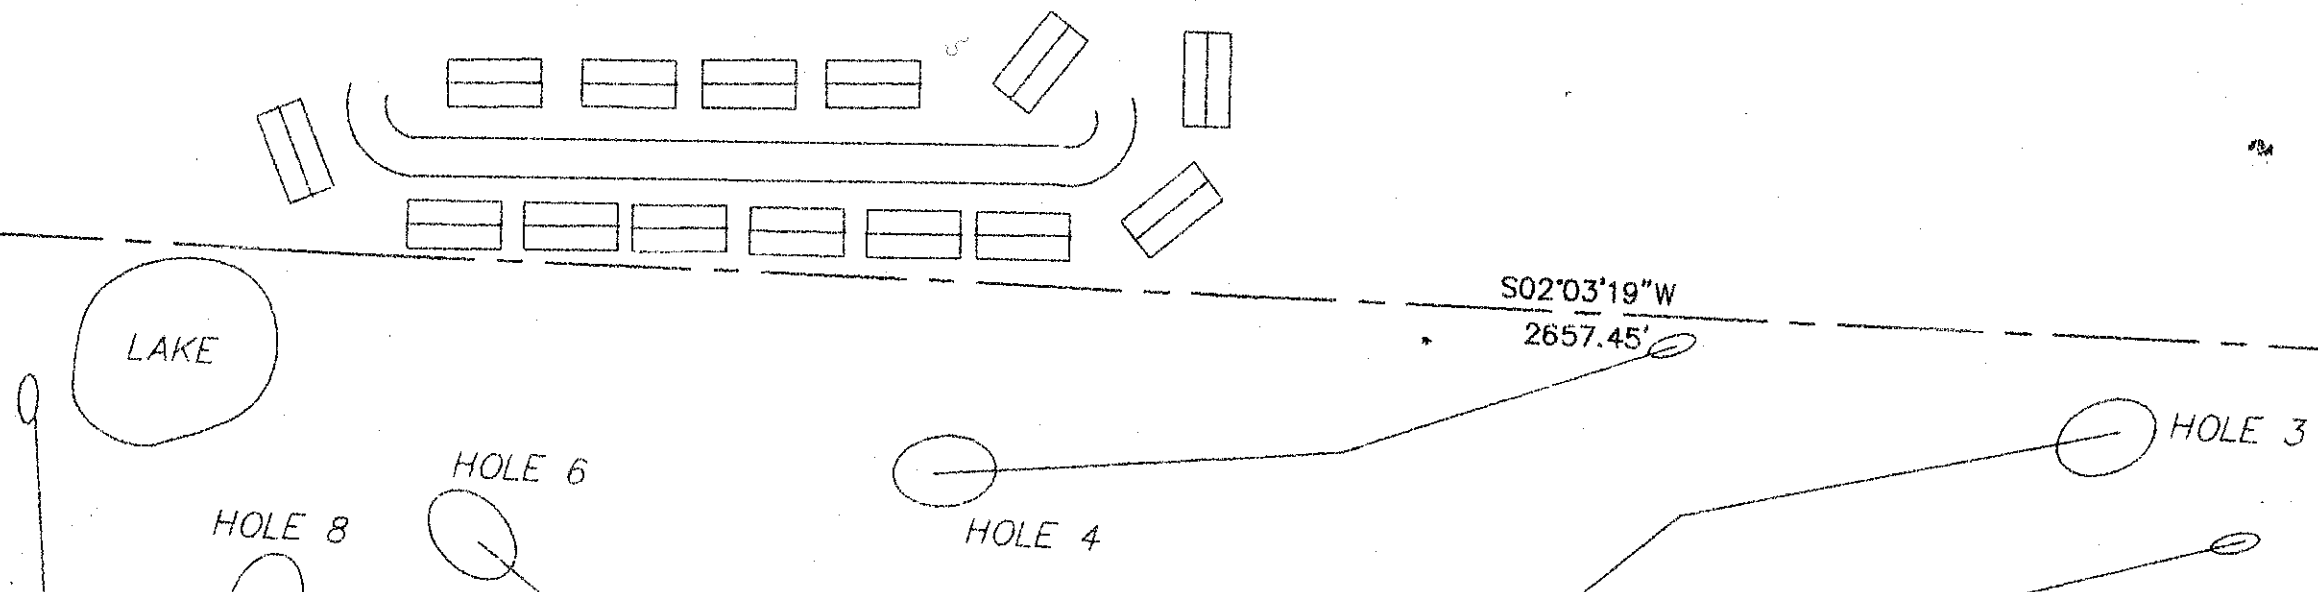

SECTION B-B

