




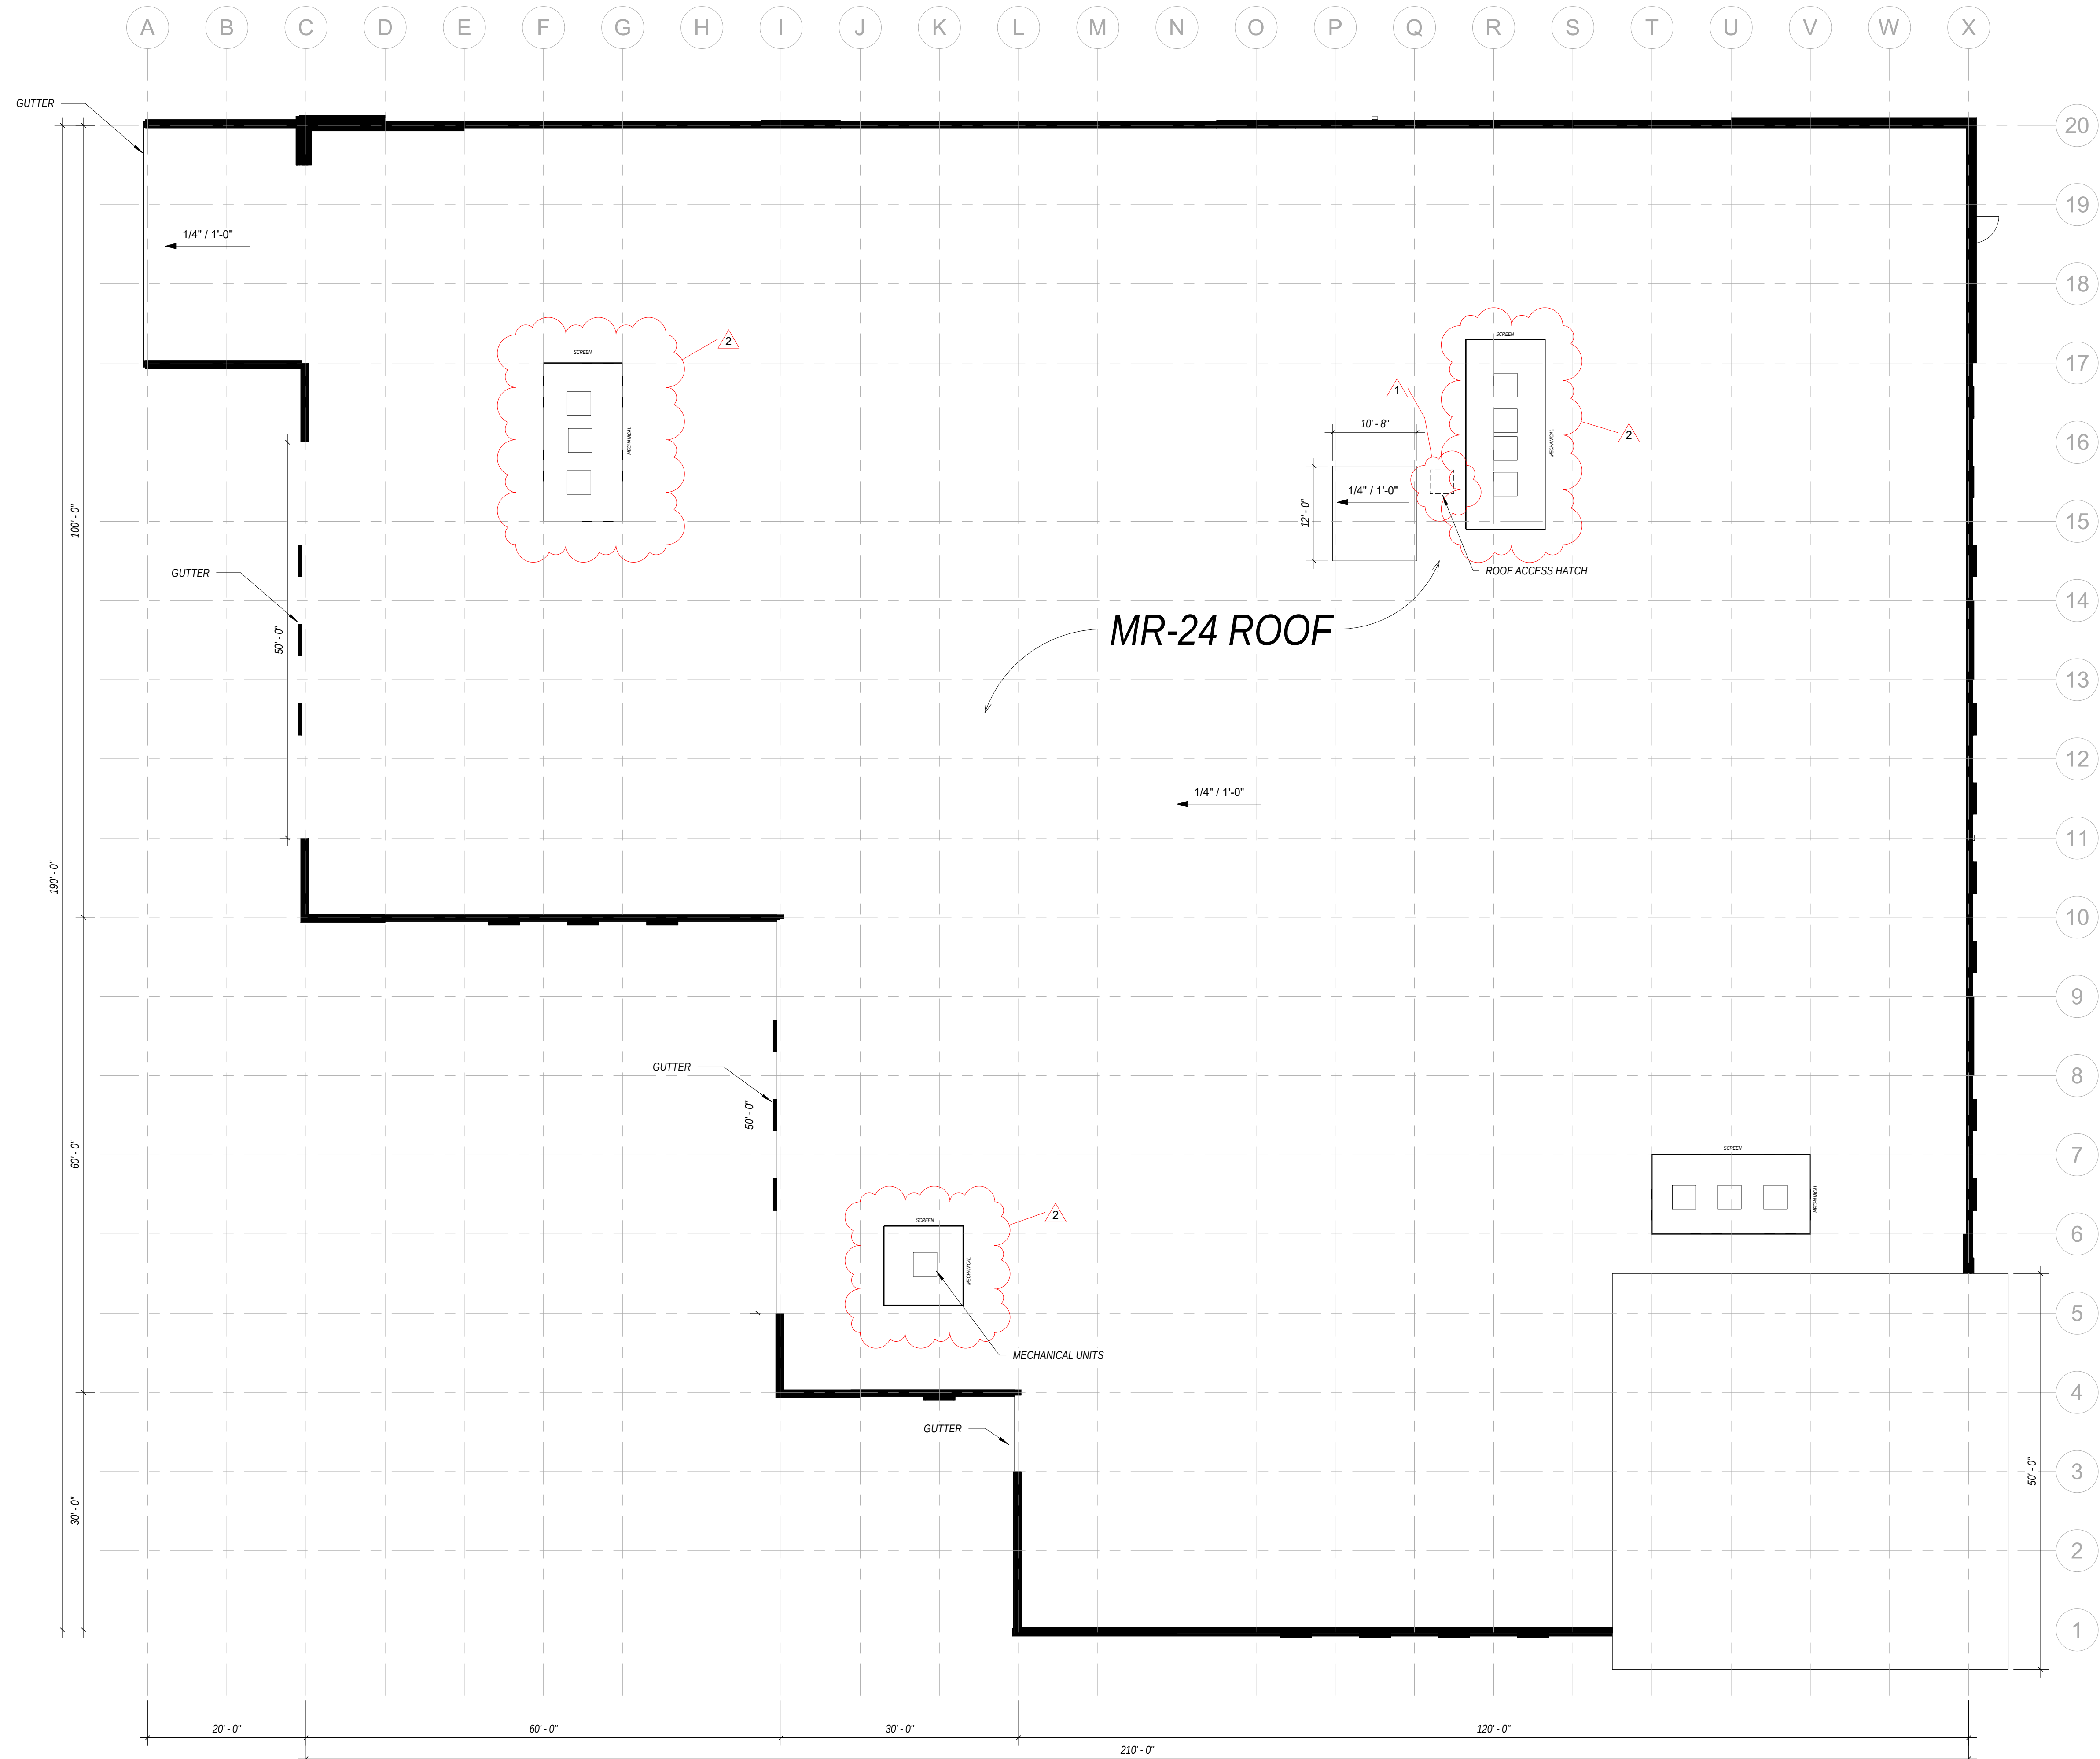

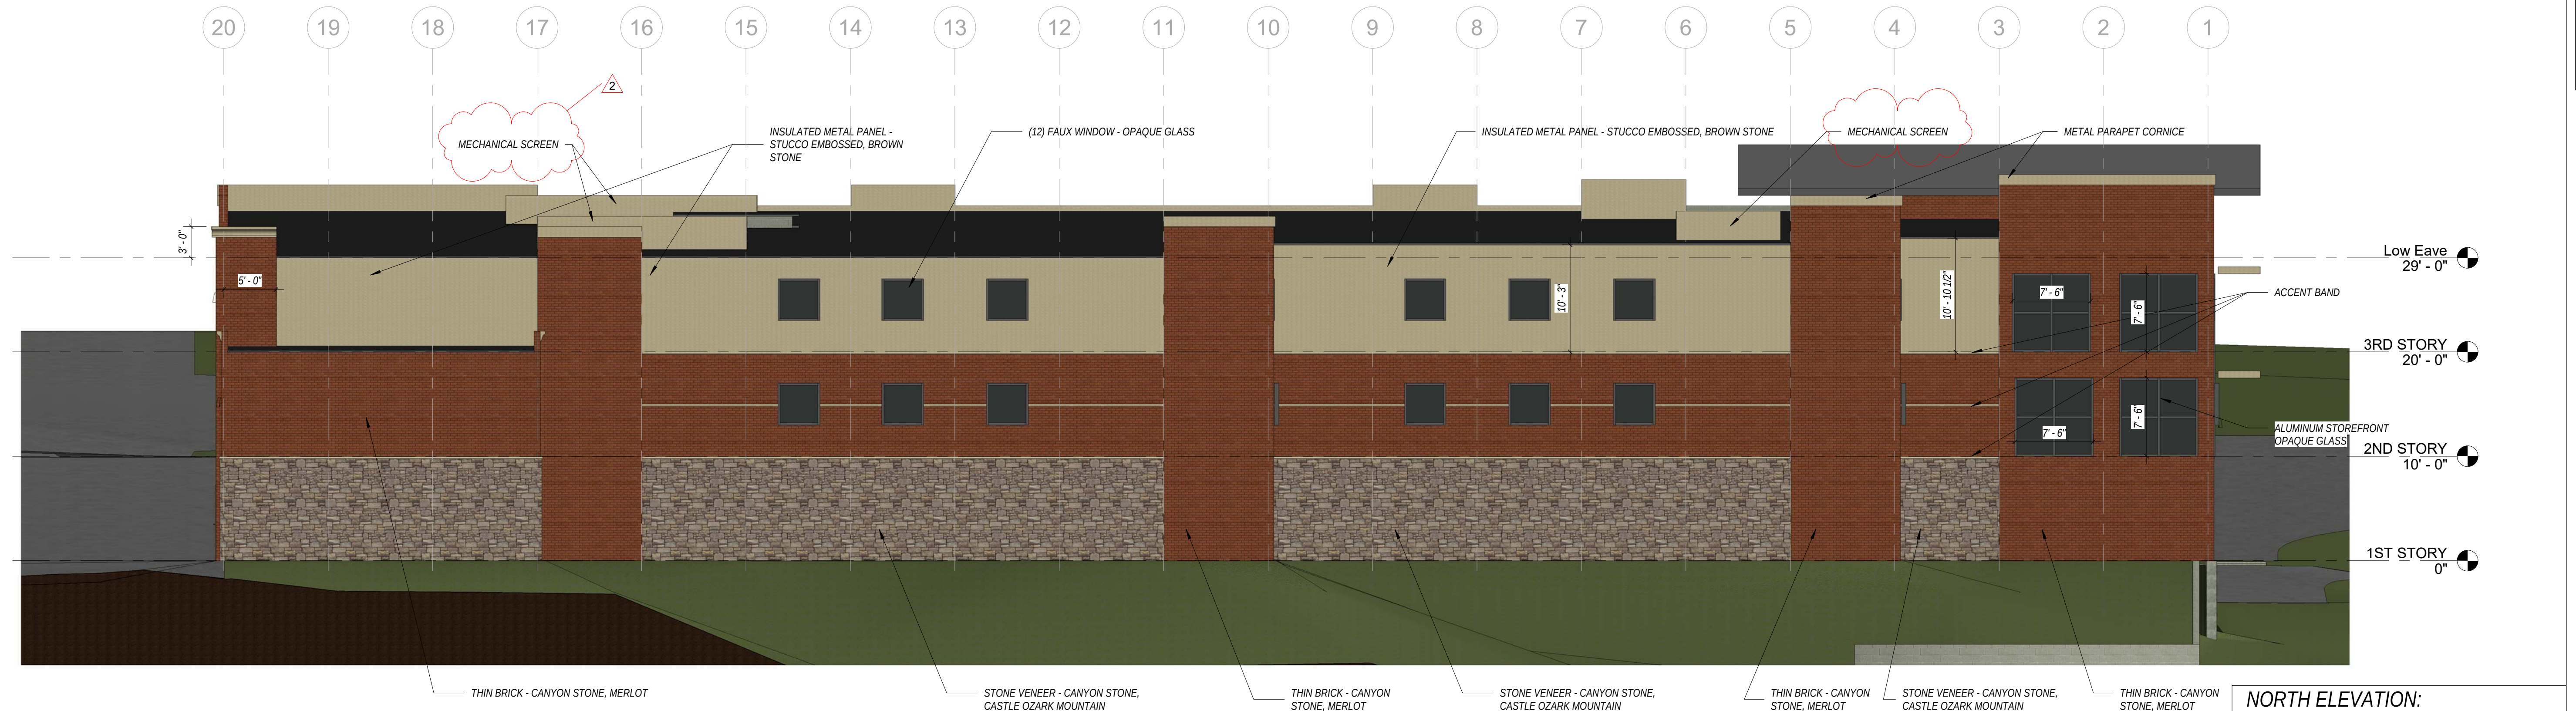

1 NORTH ELEVATION
1/8" = 1'-0"

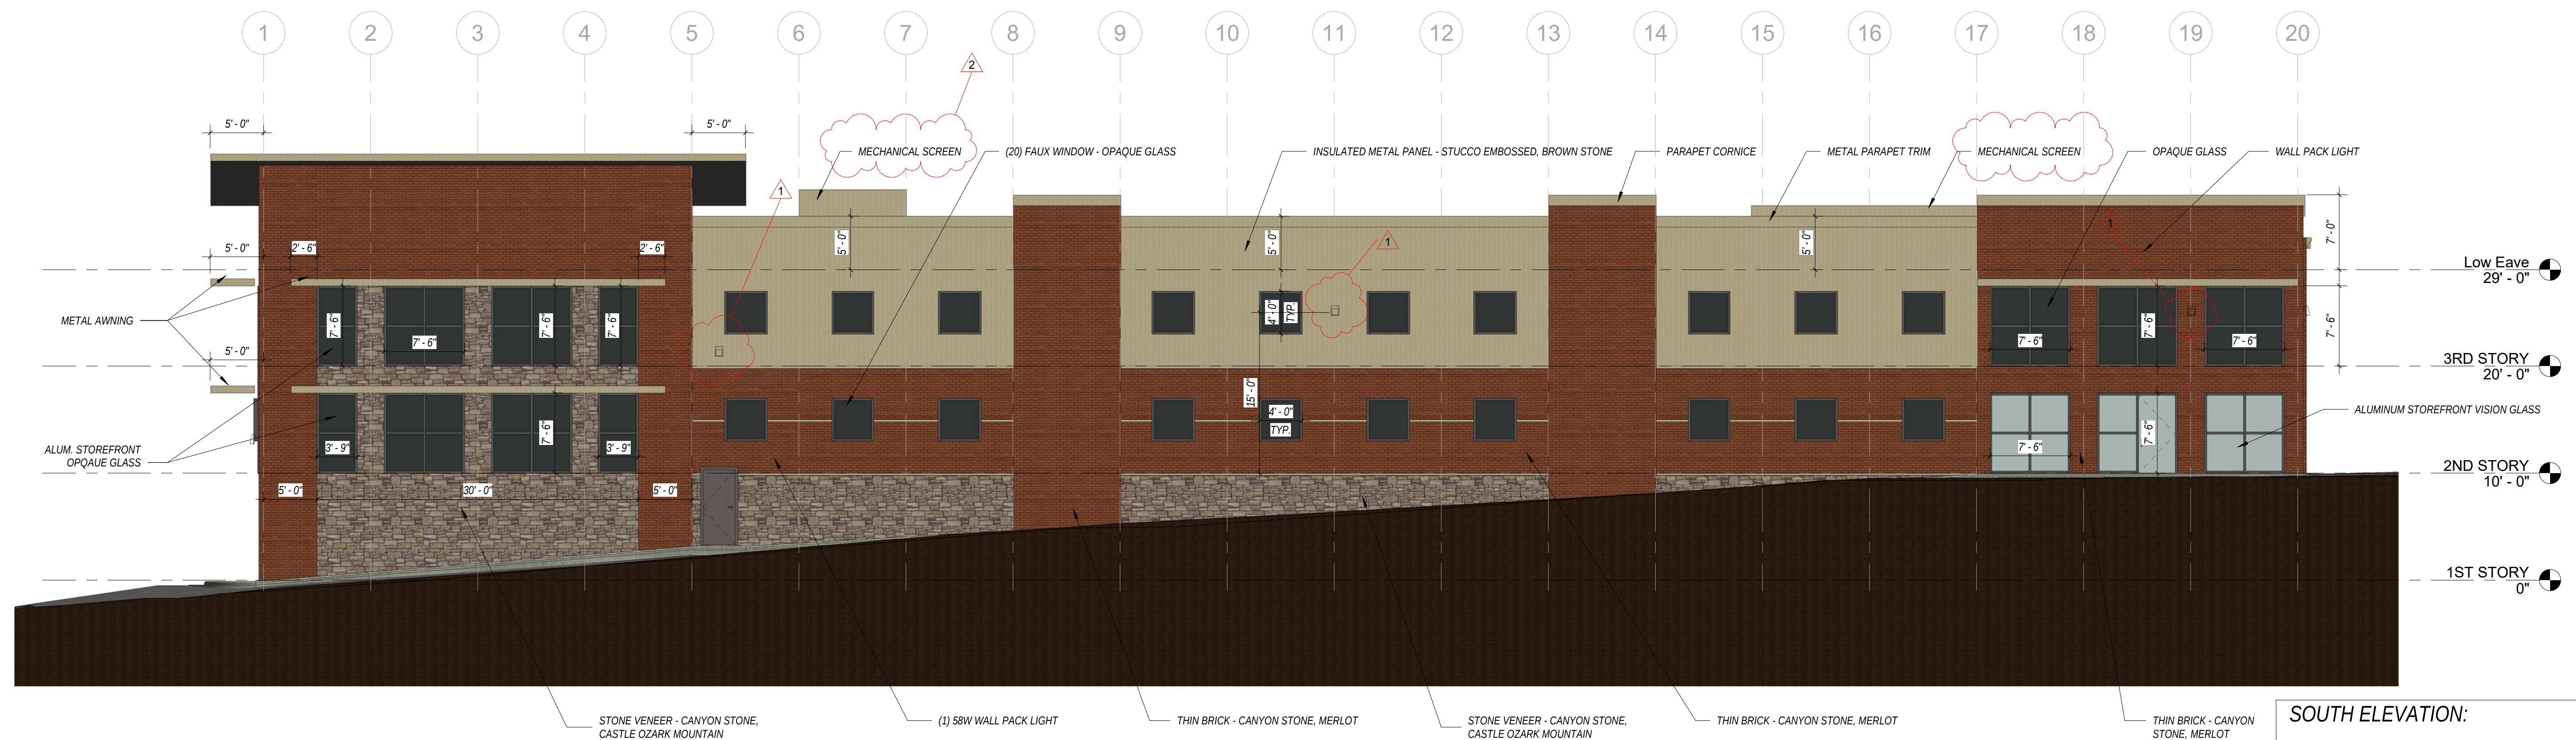


2 SOUTH ELEVATION
1/8" = 1'-0"



WEST ELEVATION:

SOLID: 6,189 S.F. / 7,689 S.F. = 80%
METAL: 1,500 S.F. / 7,689 S.F. = 20%

1 WEST ELEVATION
1/8" = 1'-0"

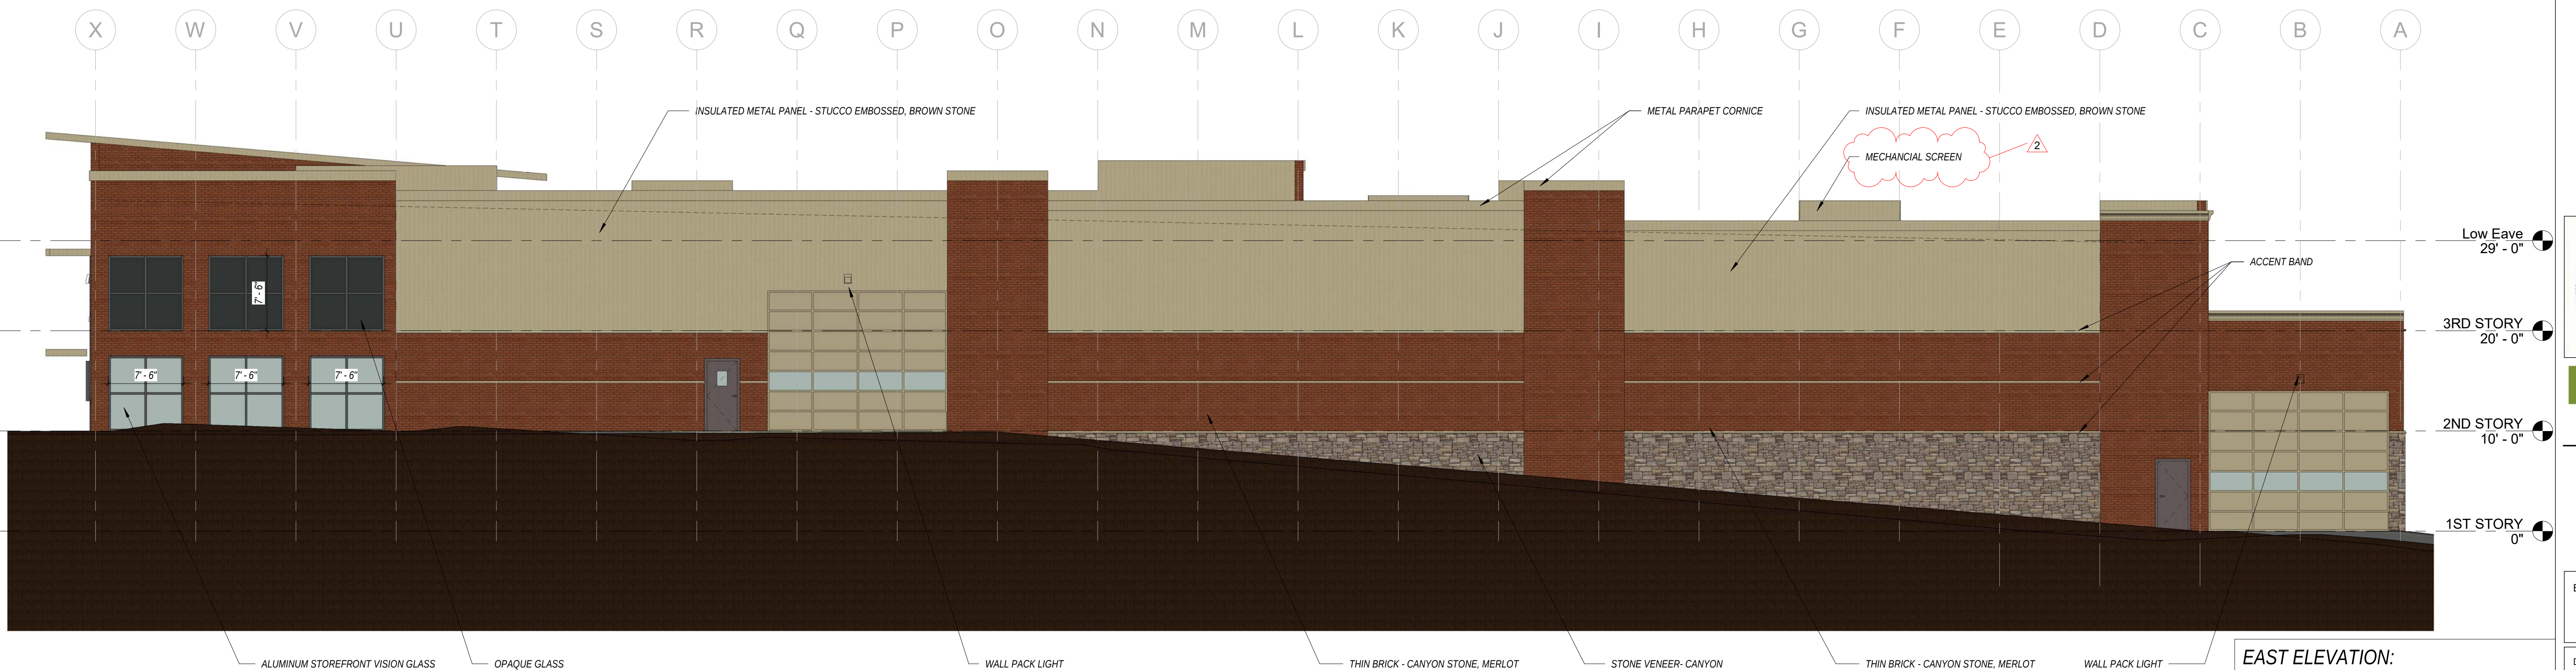

EAST ELEVATION:

SOLID: 4,436 S.F. / 6,092 S.F. = 73%
METAL: 1,656 S.F. / 6,092 S.F. = 27%

2 EAST ELEVATION
1/8" = 1'-0"