
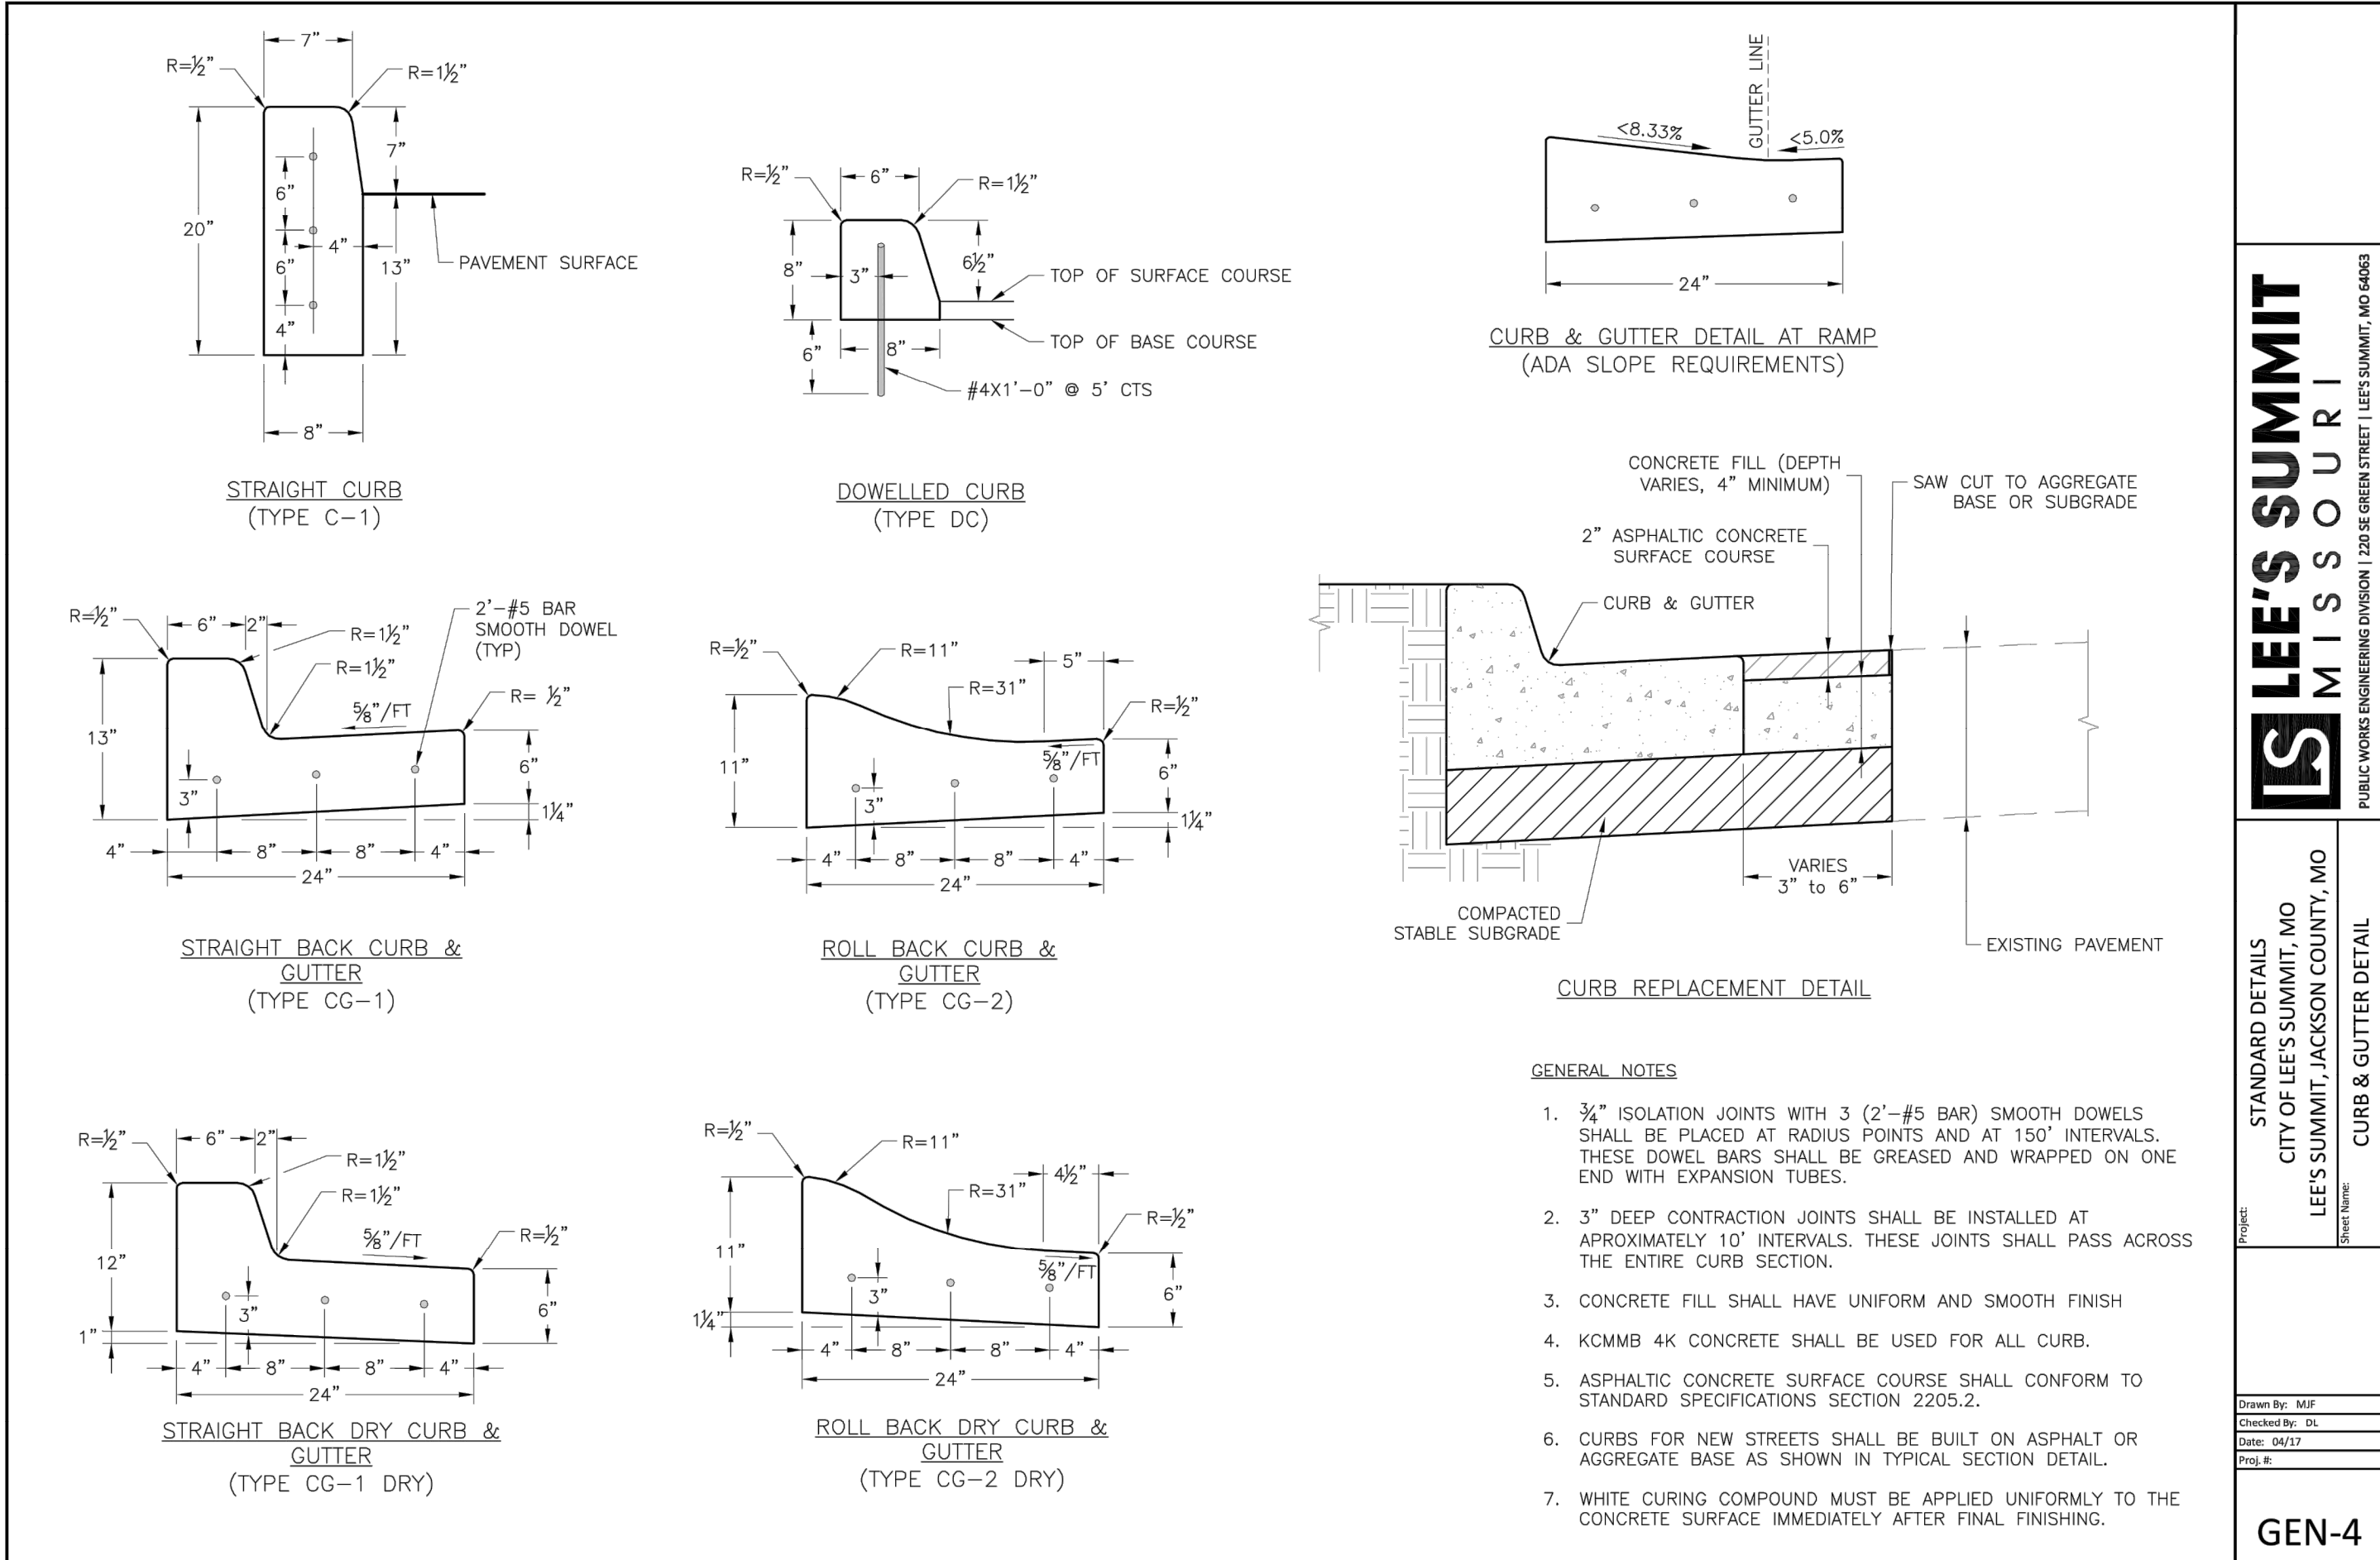
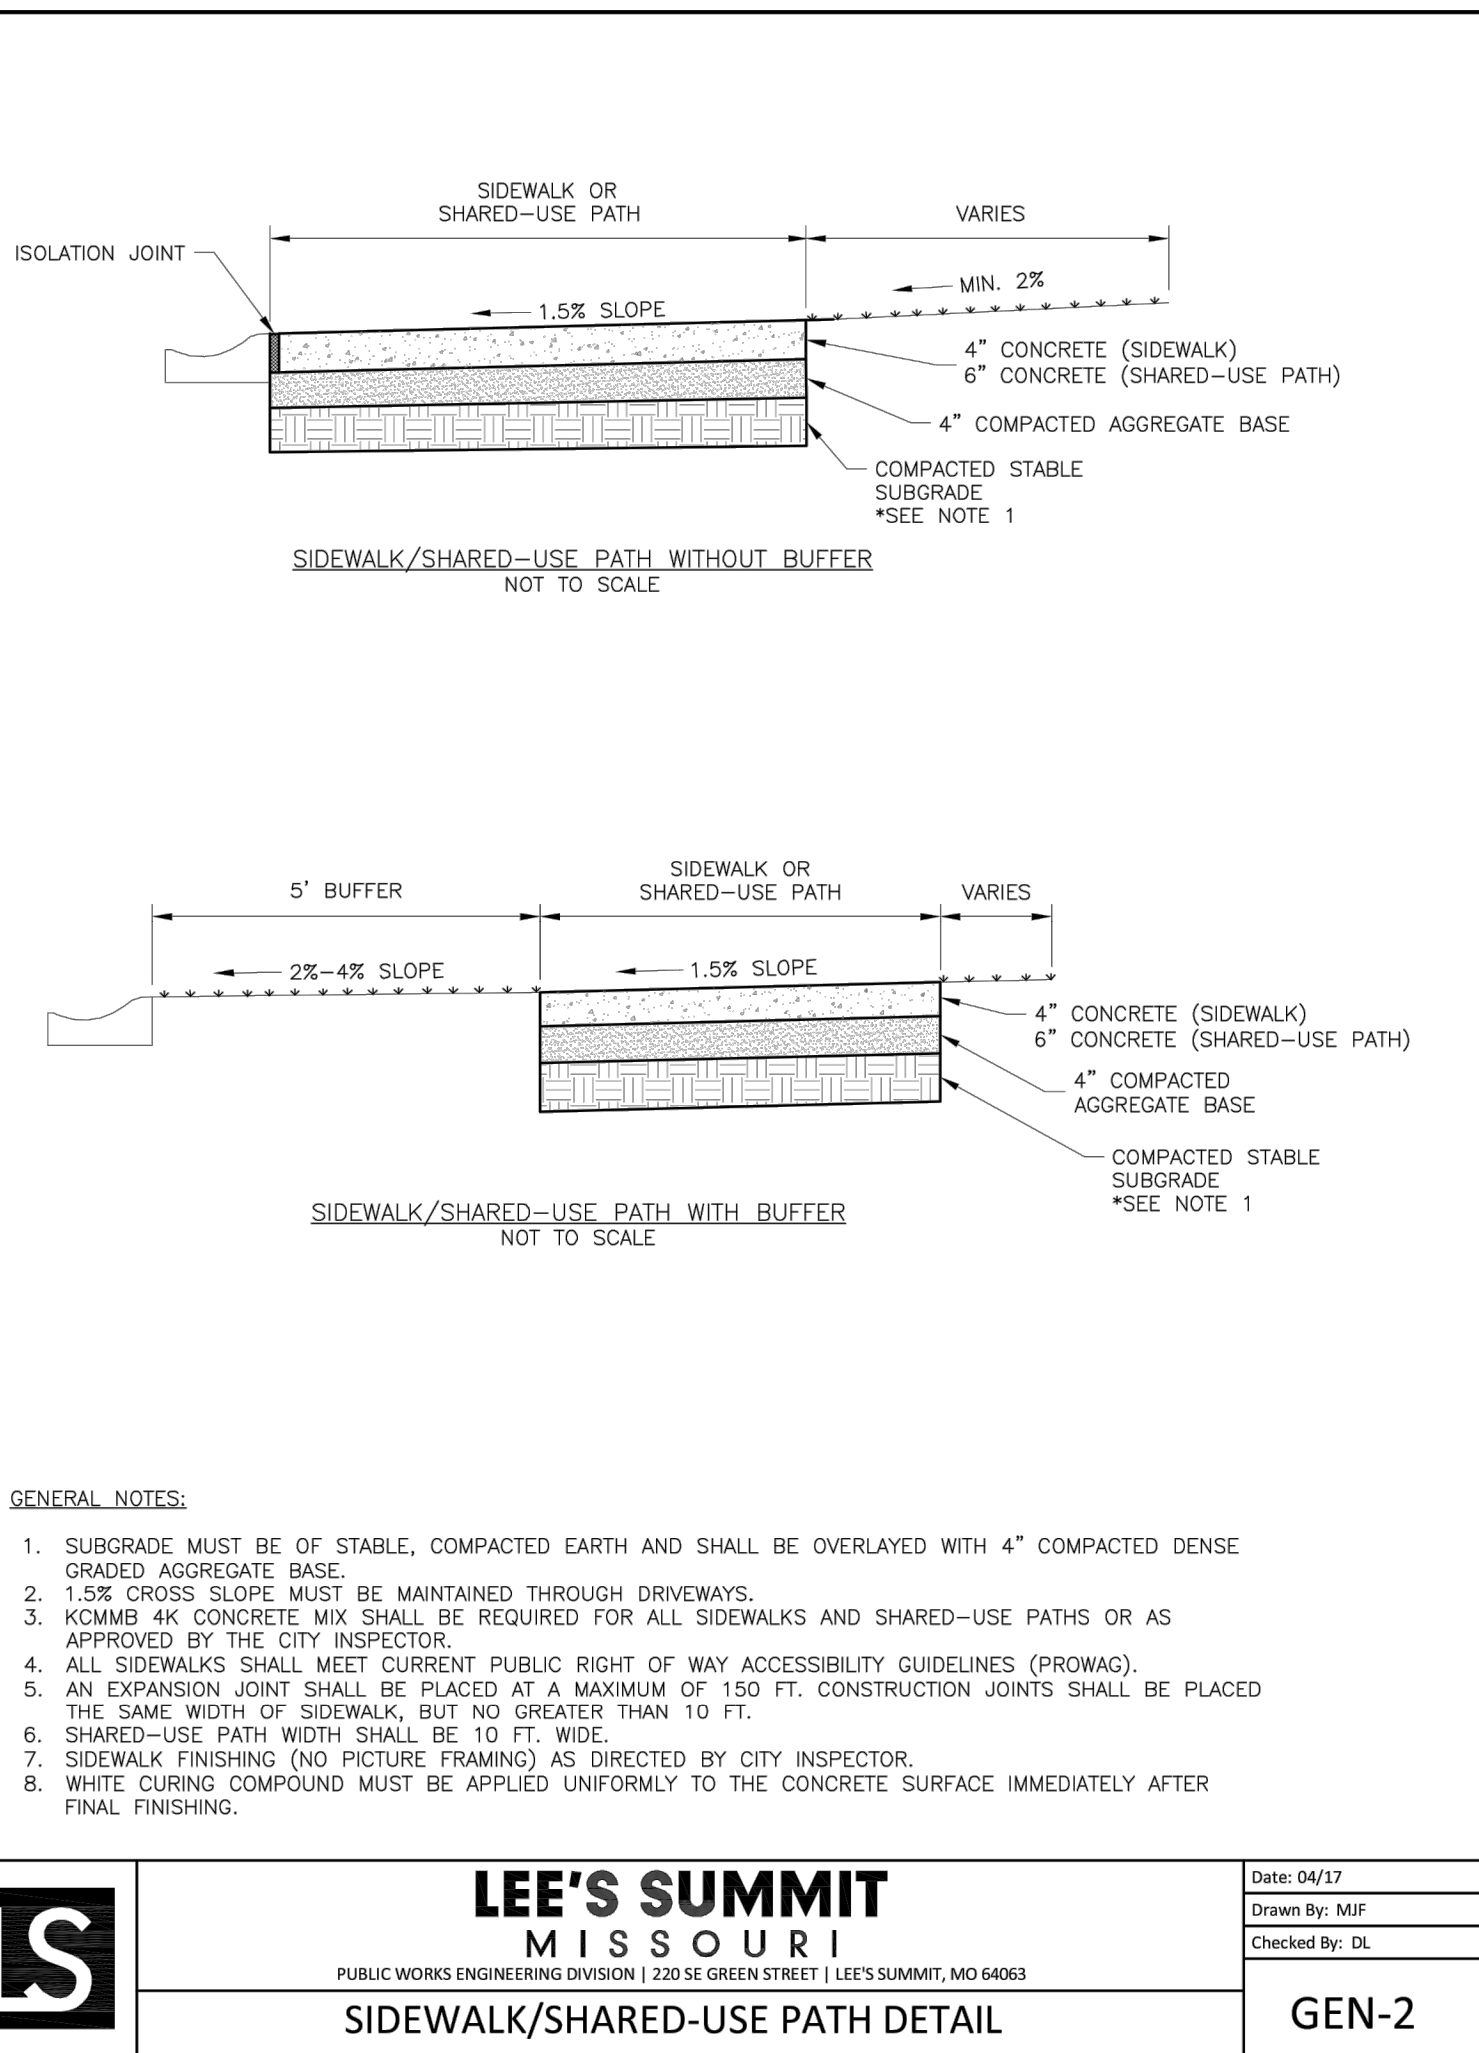


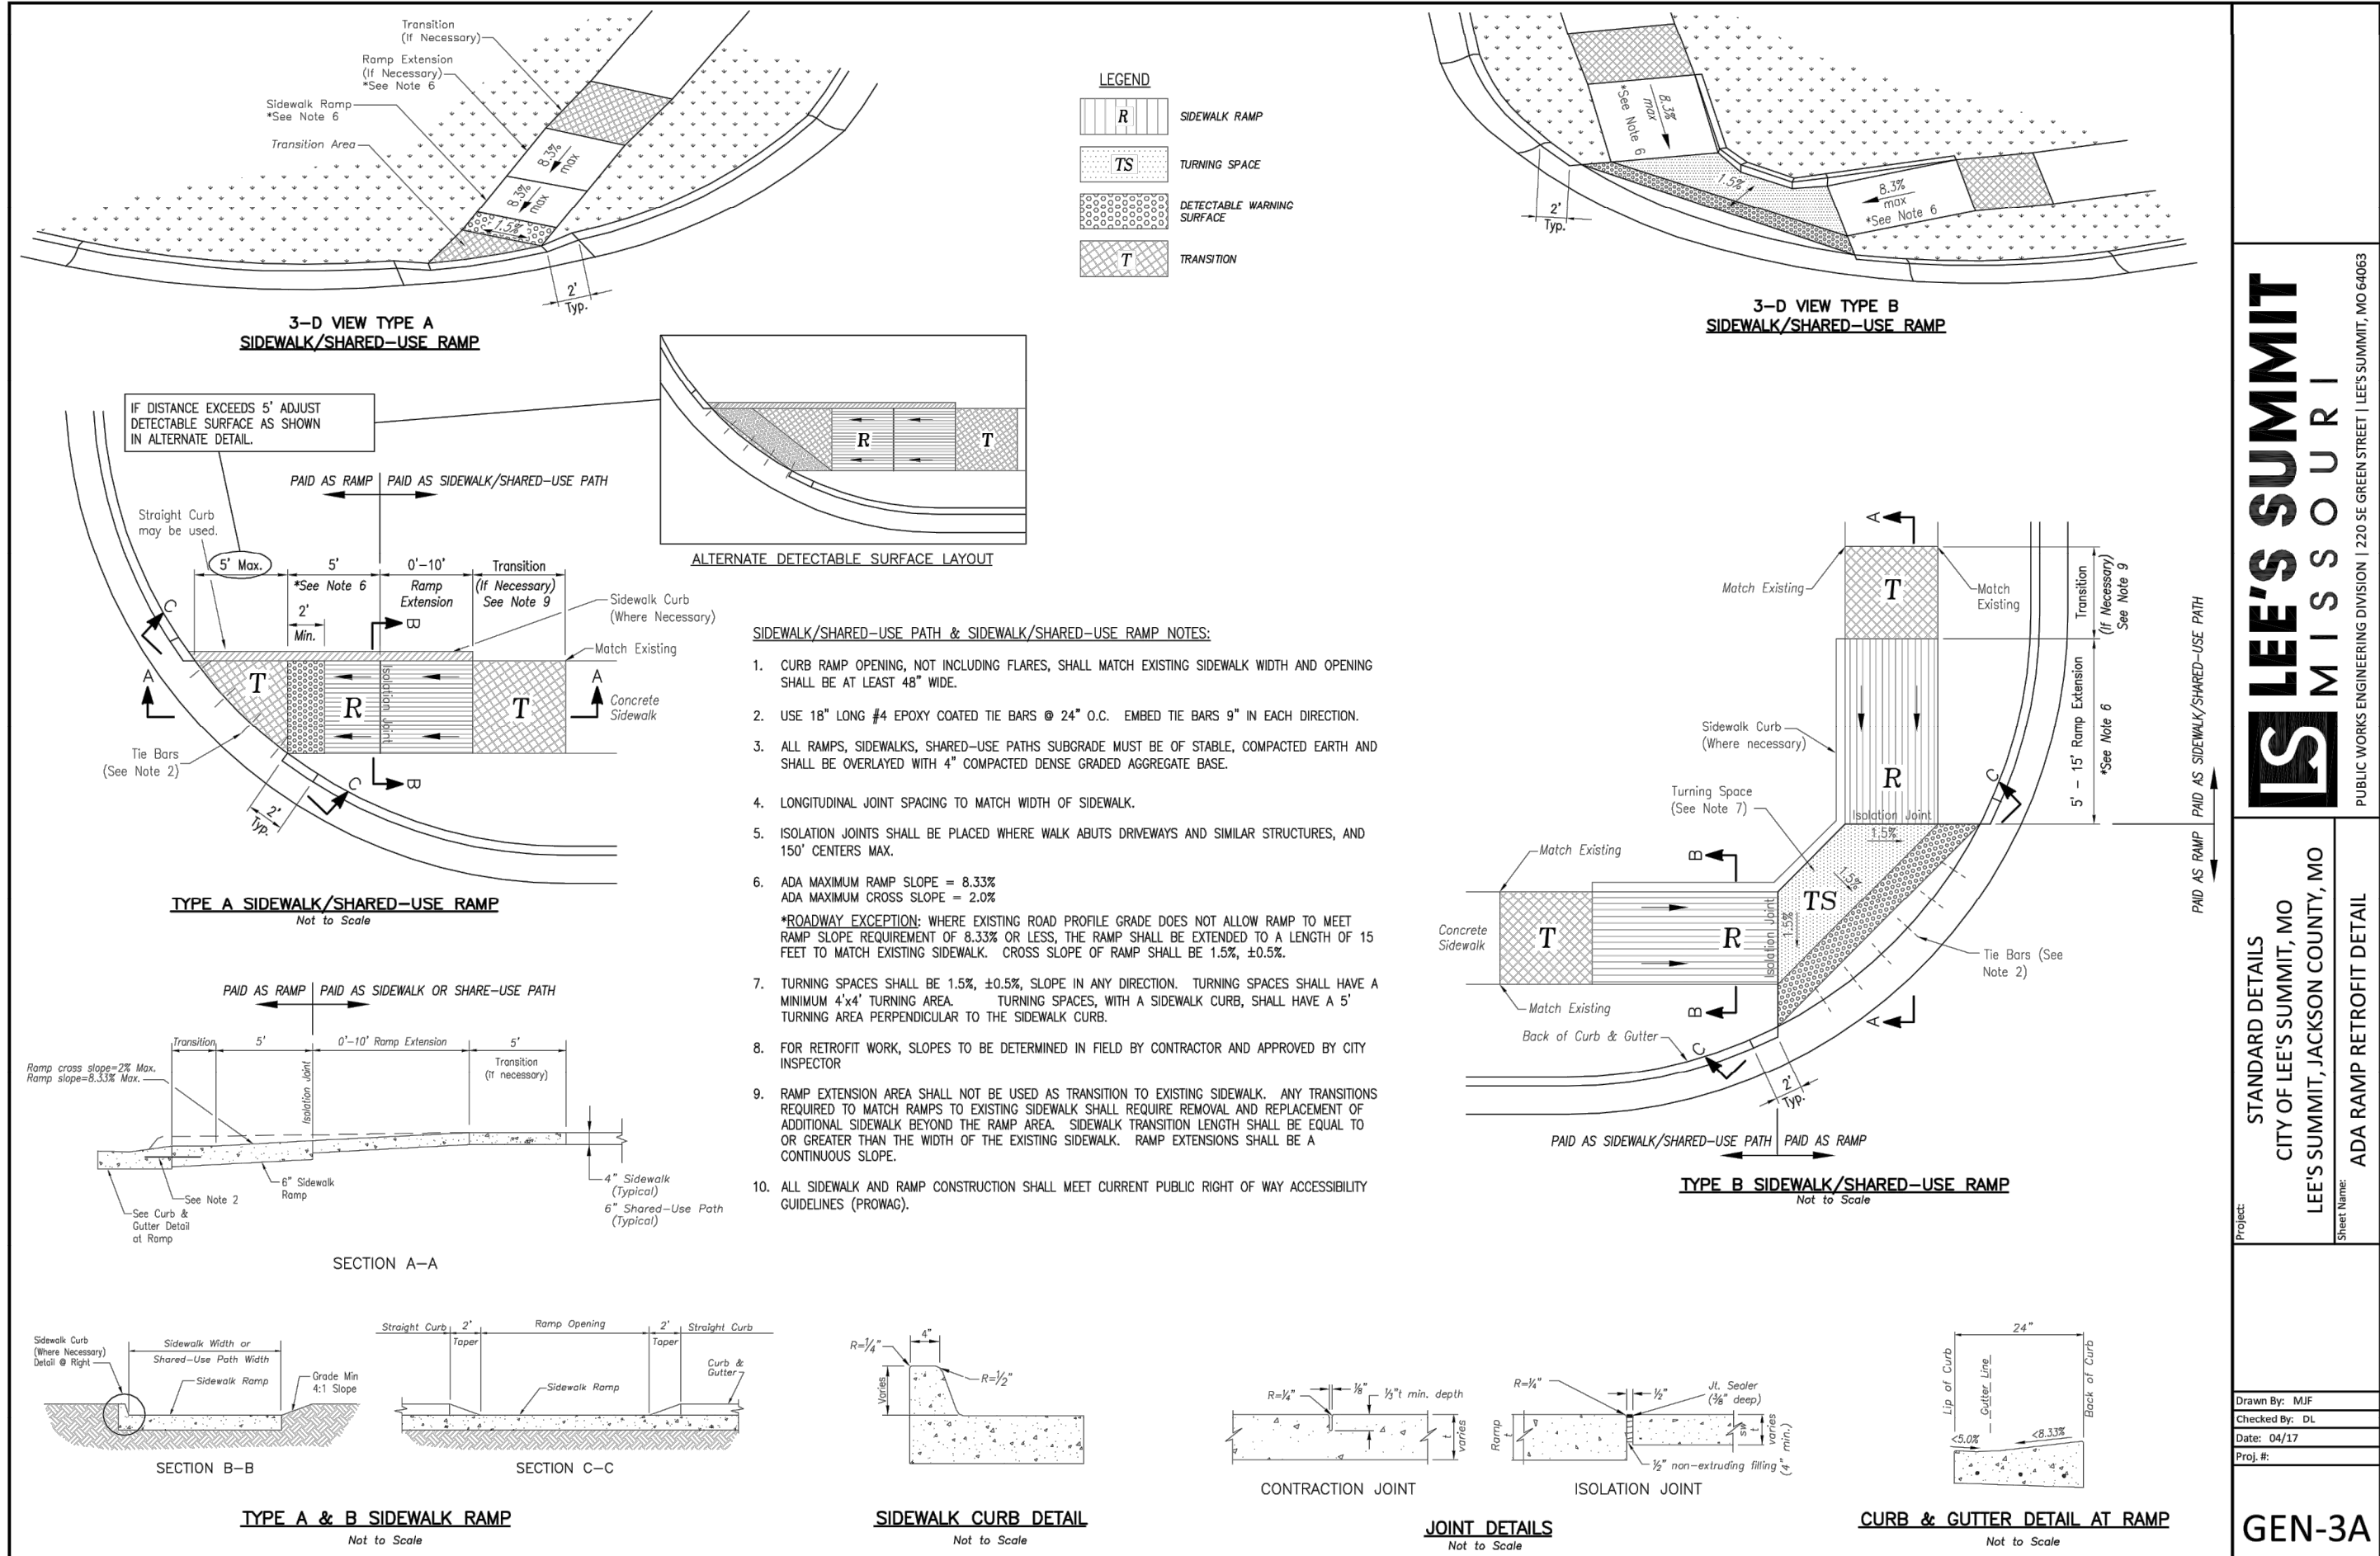

The Reserve at Stoney Creek - 4th Plat
Lee's Summit, Jackson County, Missouri

Project: RESERVE AT STONEY CREEK 4TH PLAT
Issue Date: August 2018

Construction Details
Construction Plans for:
The Reserve at Stoney Creek - 4th Plat
Lee's Summit, Jackson County, Missouri

Matthew J. Schlicht
MO PE 2006019708
KS PE 190071
OK PE 255226

REVISIONS

REV. 1-4-19
REV. 2-11-19
REV. 5-10-19
REV. 5-28-19