


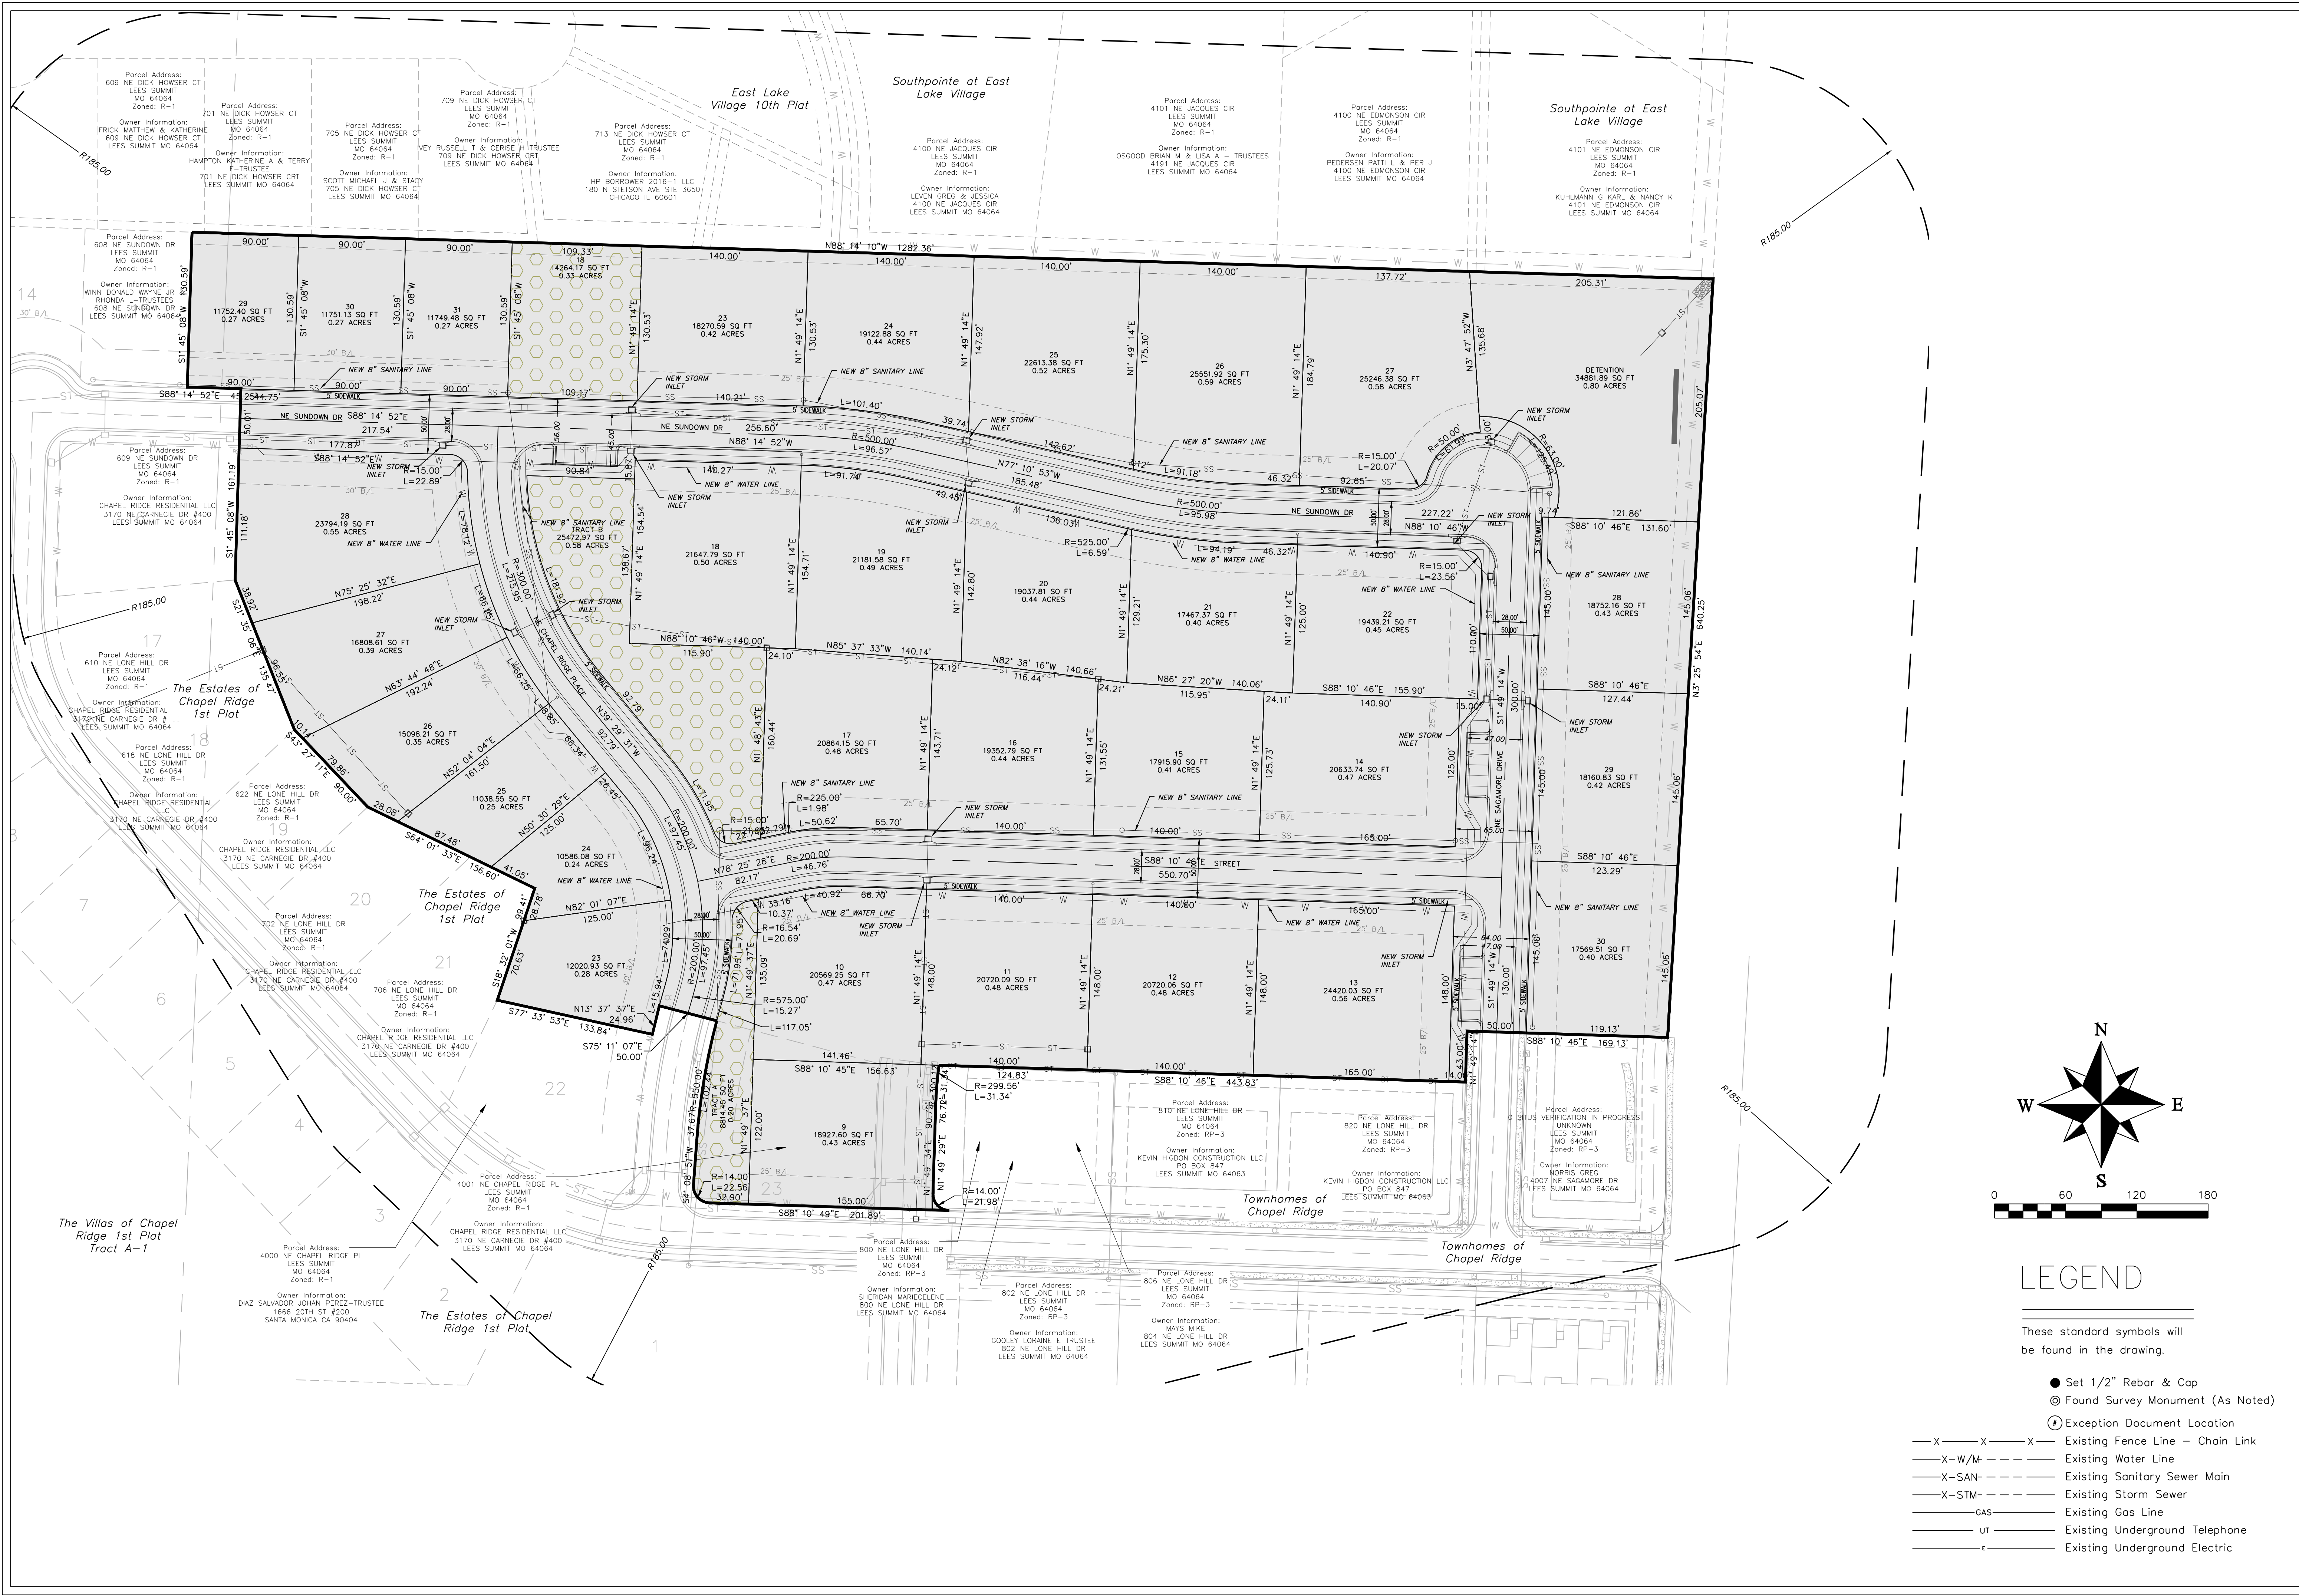

ENGINEERING SOLUTIONS

ENGINEERING & SURVEYING

50 SE 30TH STREET
LEES SUMMIT, MO 64082
P: (816) 623-9888 F: (816) 623-9849

Professional Registration

Missouri
Engineering 2005002186-D
Surveying 20050008319-D

Kansas
Engineering E-1695
Surveying LS-218

Oklahoma
Engineering 6254

Nebraska
Engineering CA2821

THE ESTATES OF CHAPEL RIDGE - 2ND PLAT
LOTS 23 THRU 31 & TRACTS A-C

THE TOWNHOMES OF CHAPEL RIDGE - 2ND PLAT
LOTS 9 THRU 30

Section 8, Township 48 North, Range 31 West
Lee's Summit, Jackson County, Missouri

Project
VILLAS OF CHAPEL
RIDGE LS100

Issue Date
October 12, 2019

DEVELOPMENT SITE PLAN
Preliminary Development Plans for:

THE ESTATES OF CHAPEL RIDGE - 2ND PLAT
LOTS 23 THRU 31 & TRACTS A-C

THE TOWNHOMES OF CHAPEL RIDGE - 2ND PLAT
LOTS 9 THRU 30

Lee's Summit, Jackson County, Missouri

Matthew J. Schlicht
MO PE 2006019708
KS PE 19071
OK PE 25226
NE PE E-14335

REVISIONS

● Set 1/2" Rebar & Cap

⊙ Found Survey Monument (As Noted)

① Exception Document Location

—X—X—X— Existing Fence Line — Chain Link

—X-W/M— Existing Water Line

—X-SAN— Existing Sanitary Sewer Main

—X-STM— Existing Storm Sewer

—GAS— Existing Gas Line

—UT— Existing Underground Telephone

—E— Existing Underground Electric

LEGEND

These standard symbols will
be found in the drawing.

C.101