


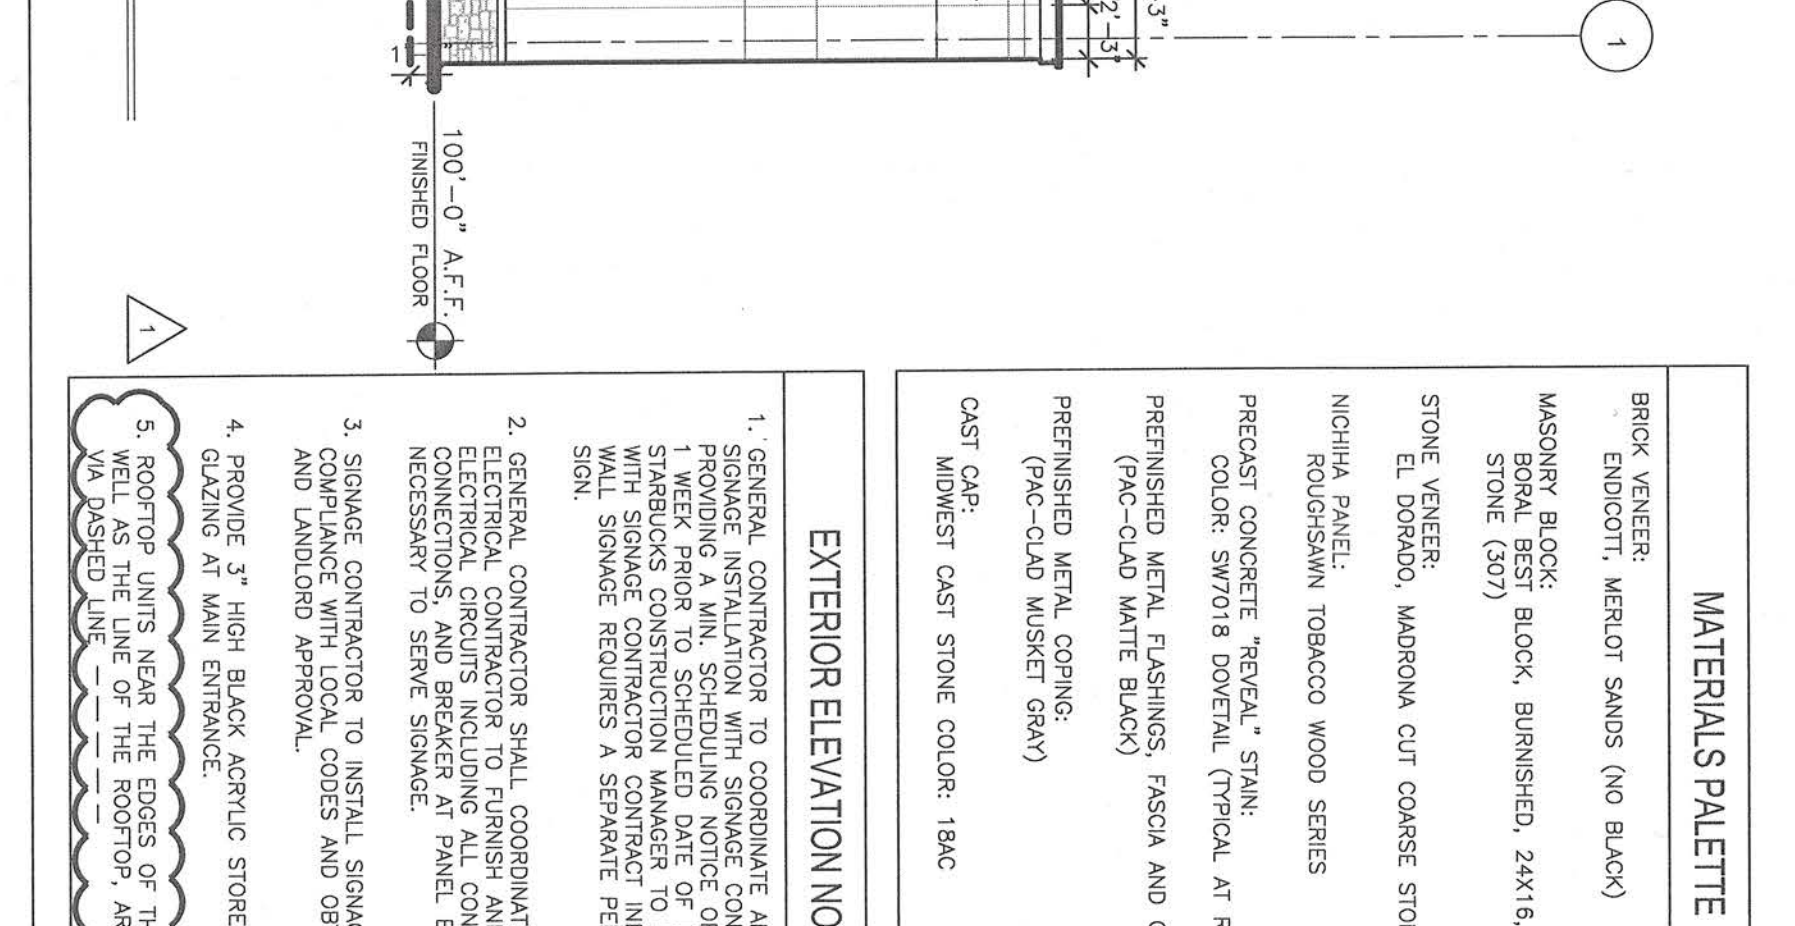
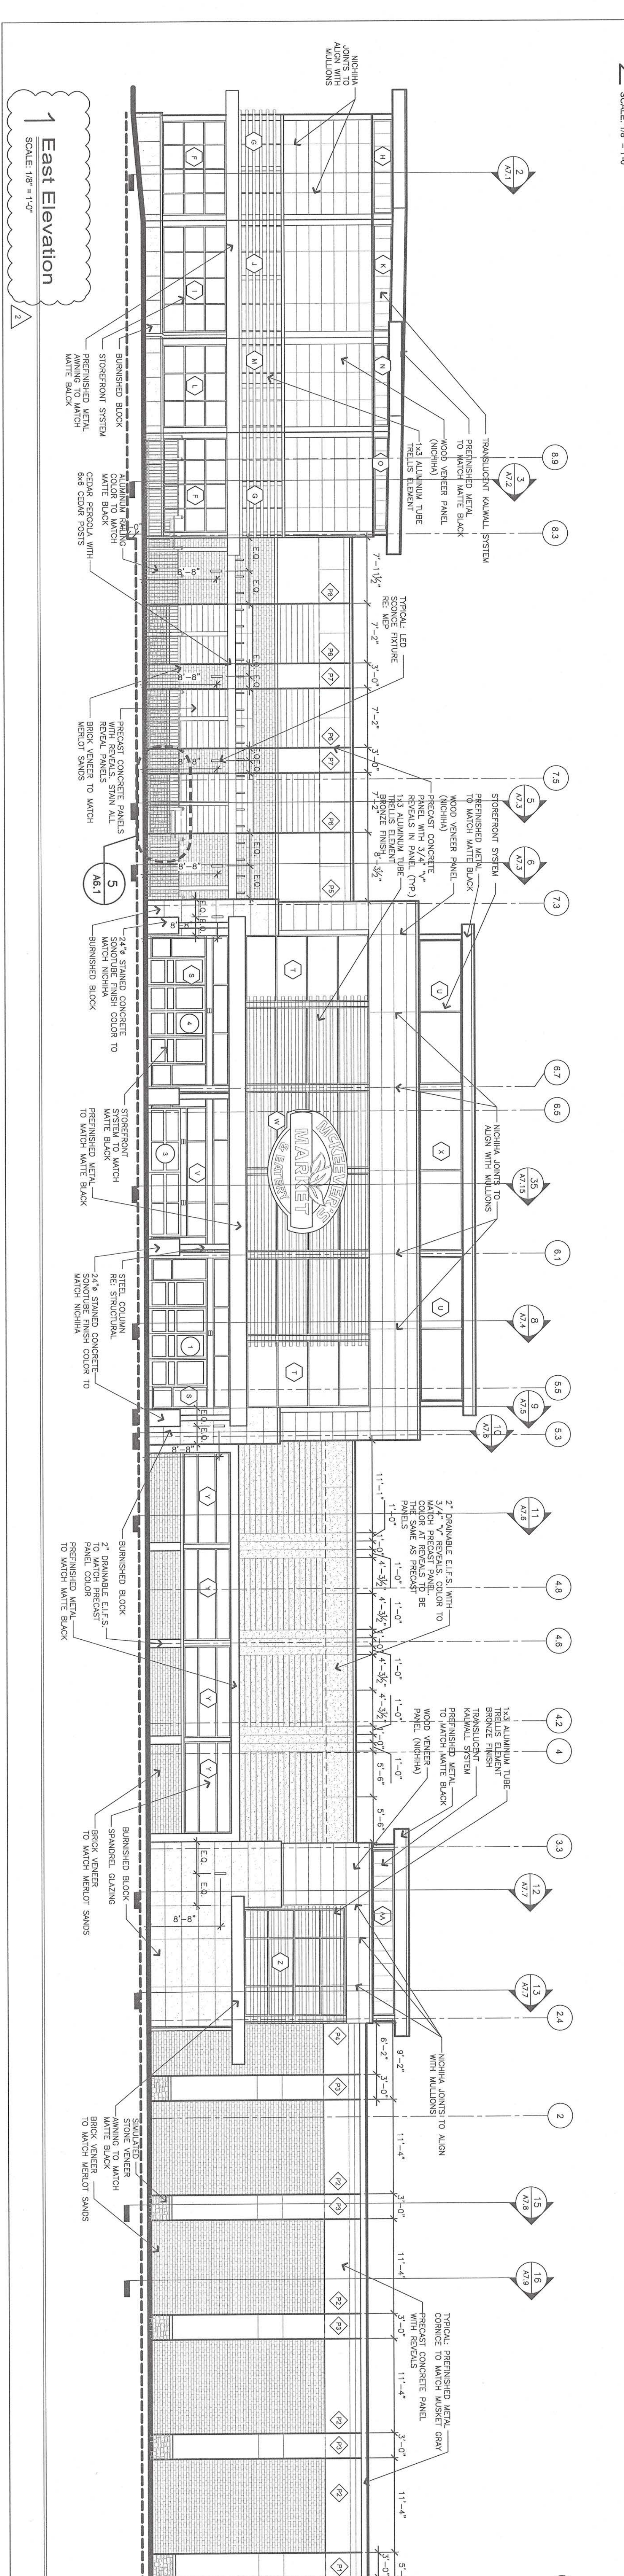
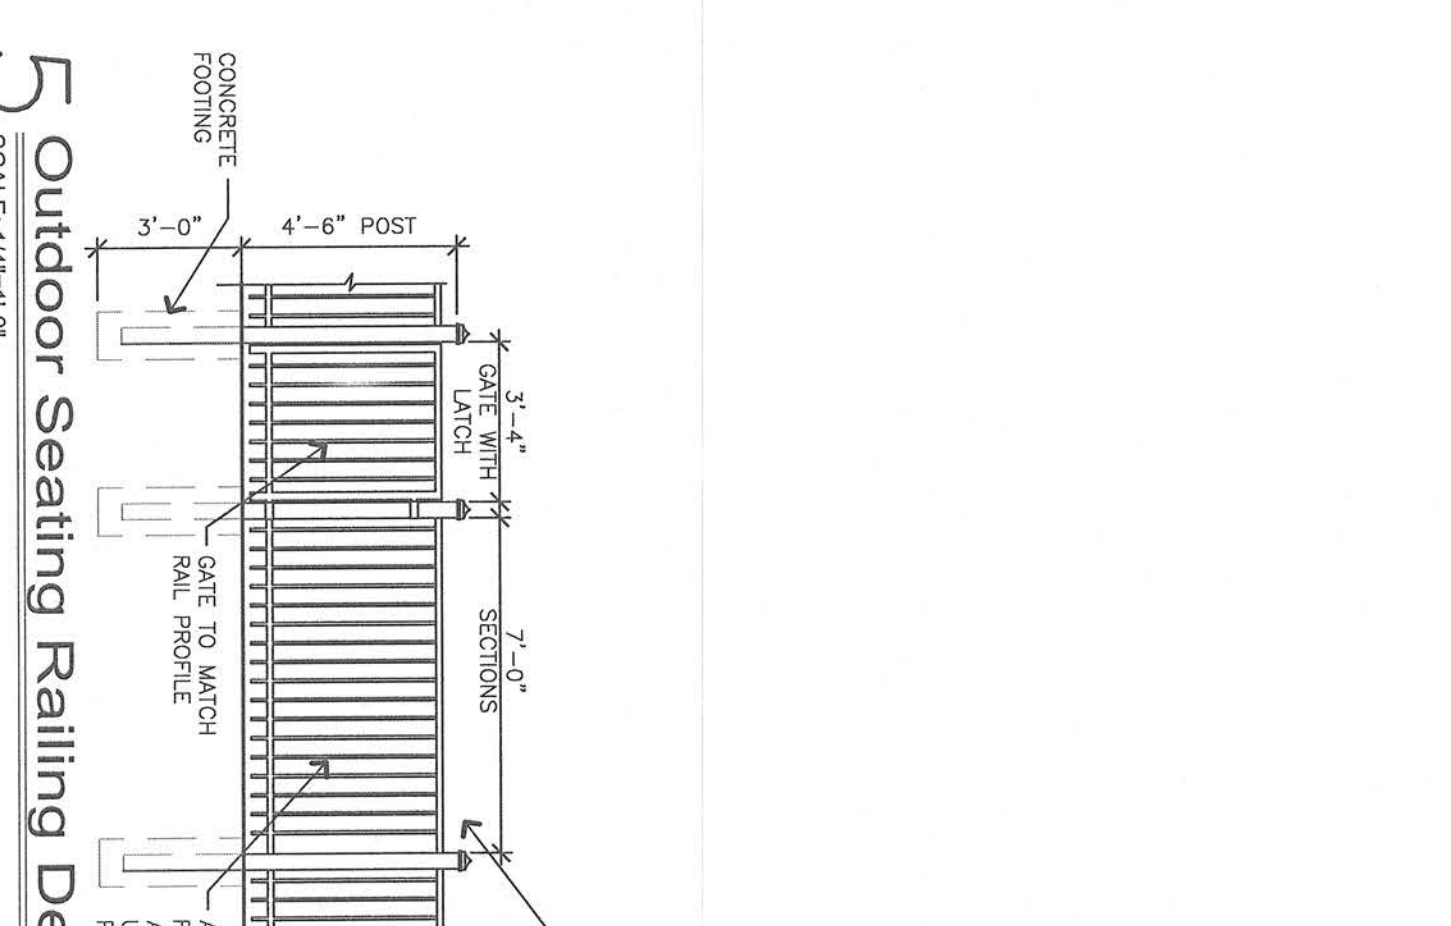
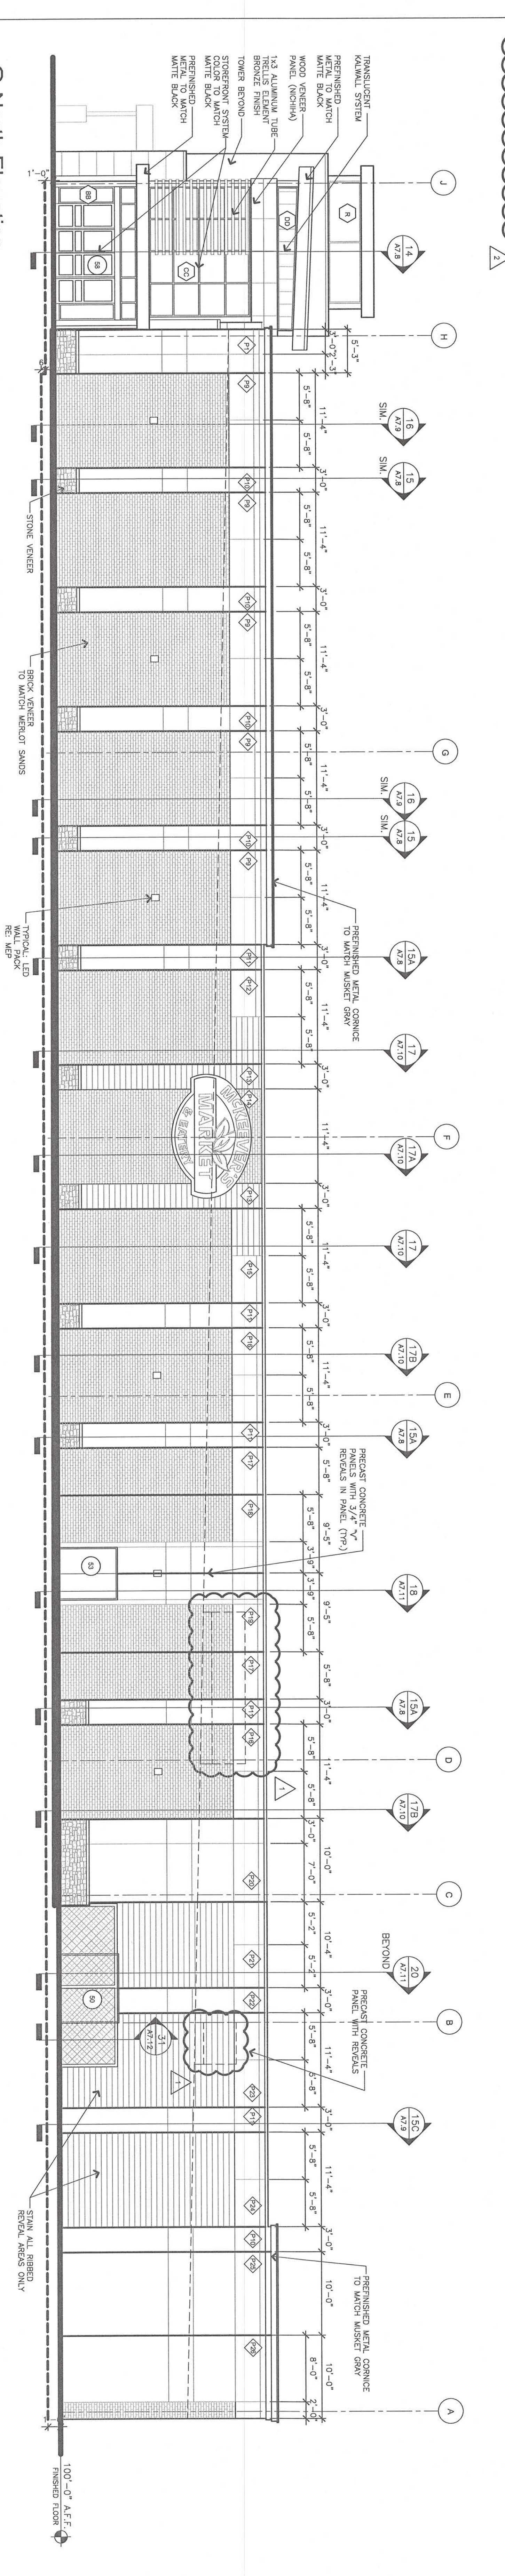
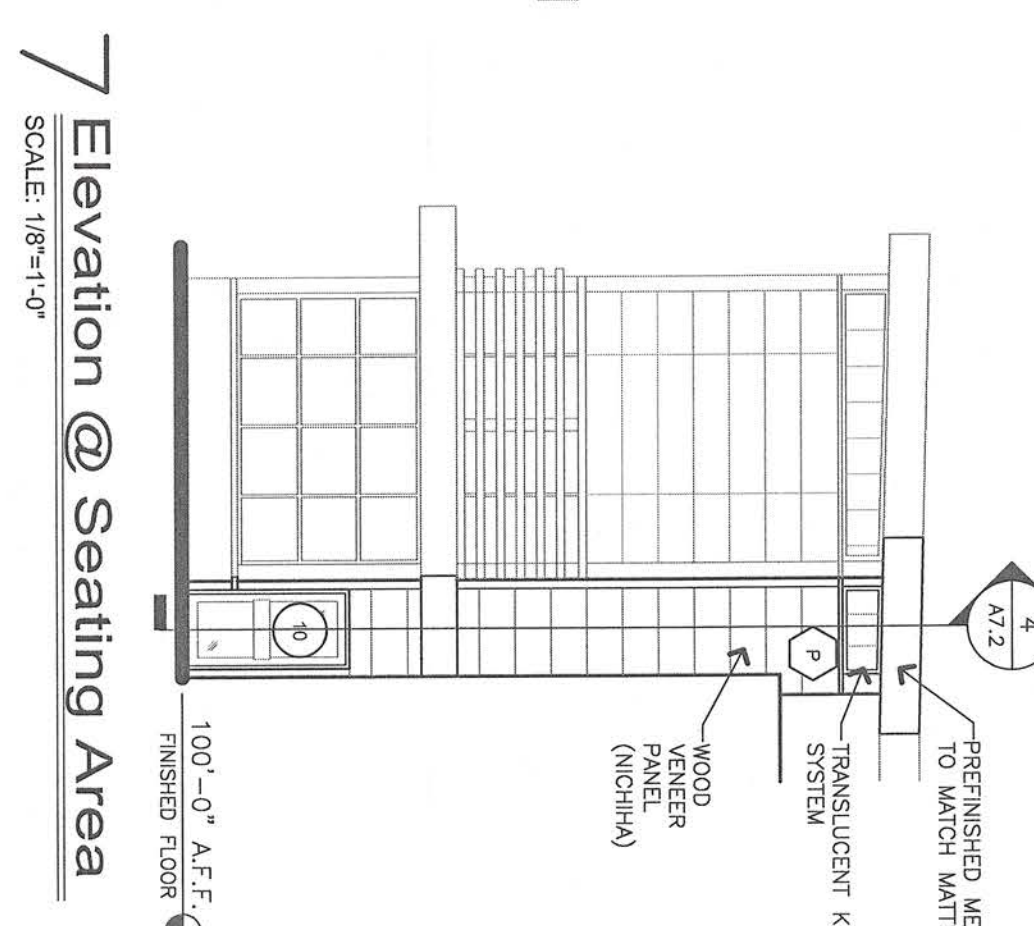
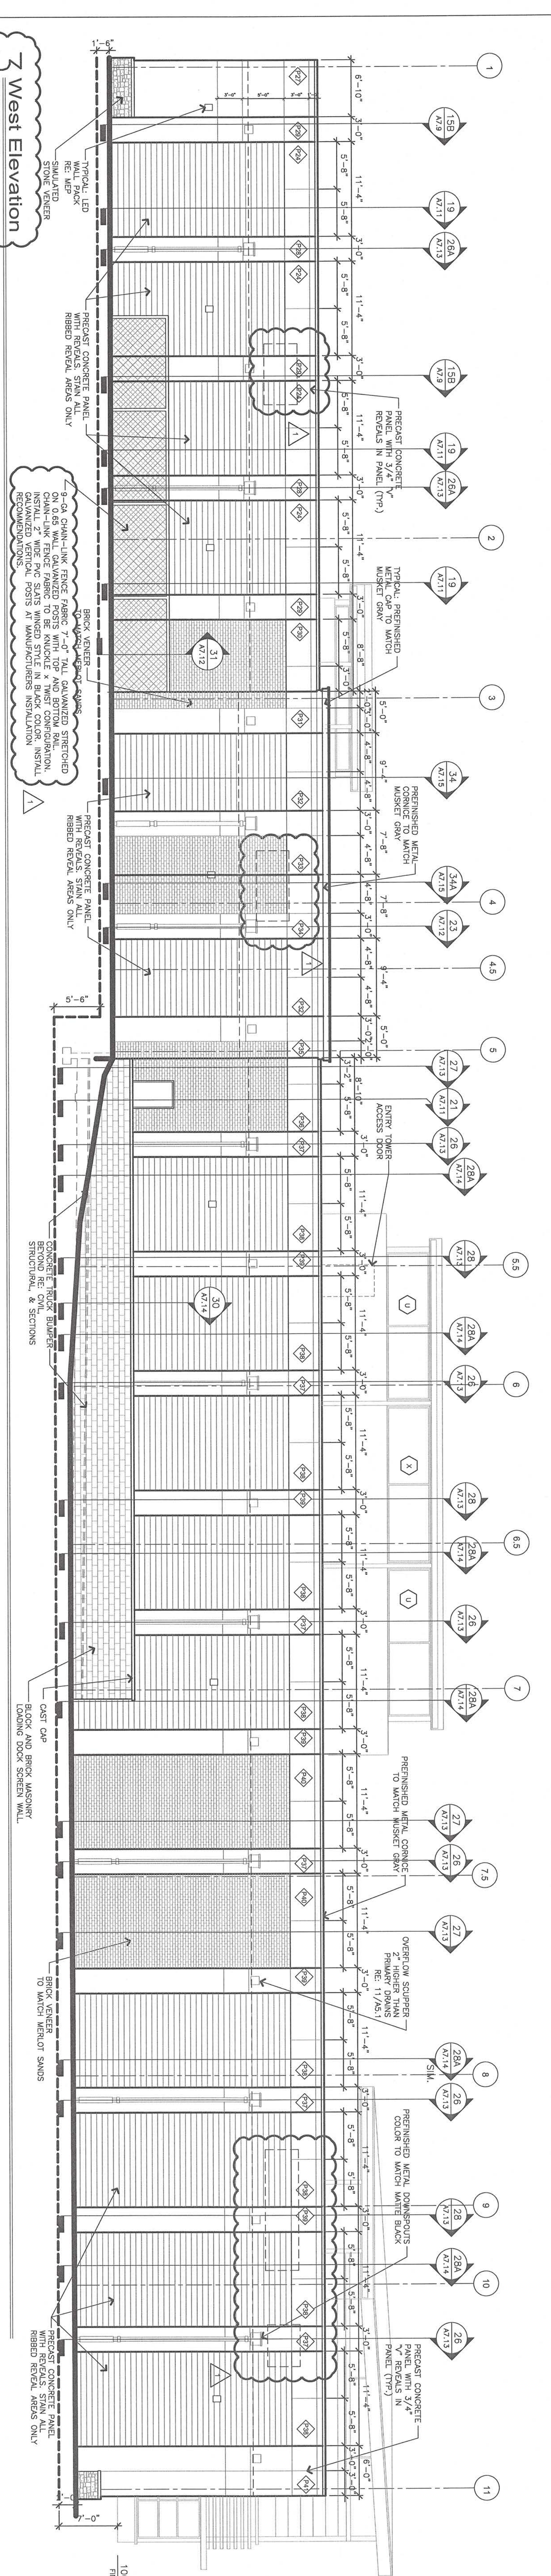
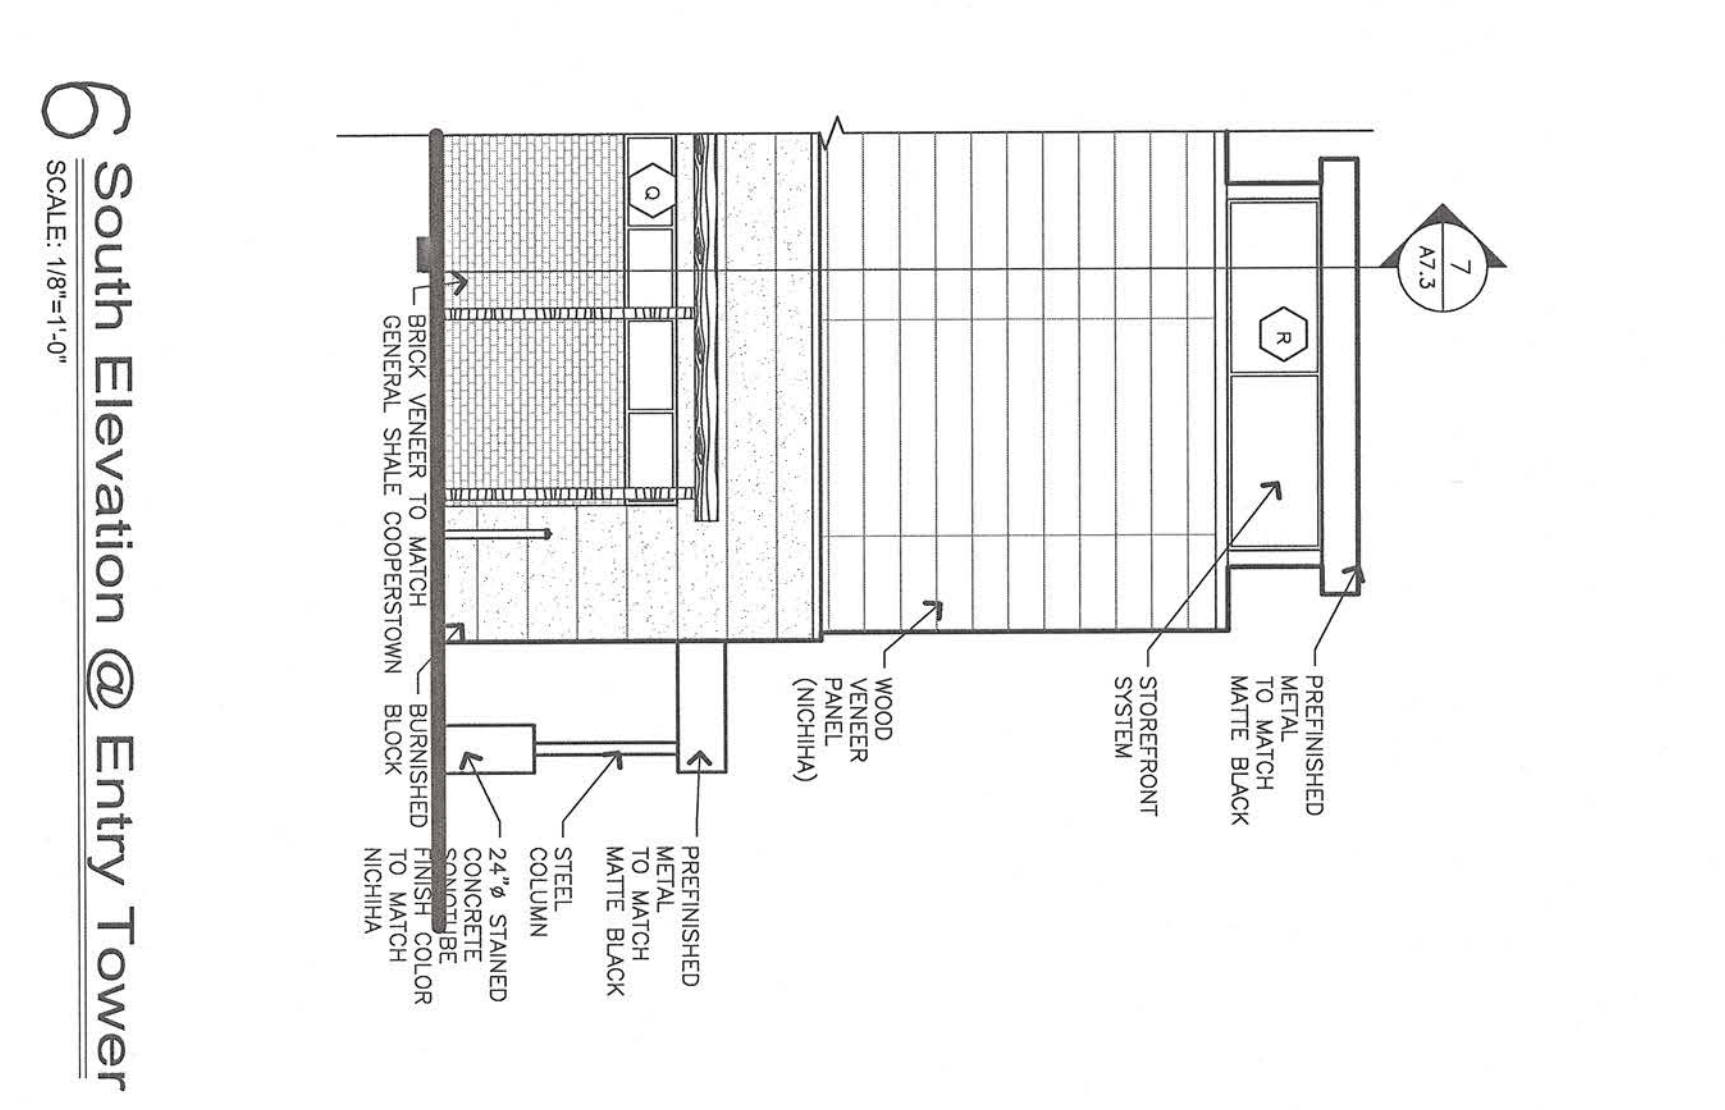


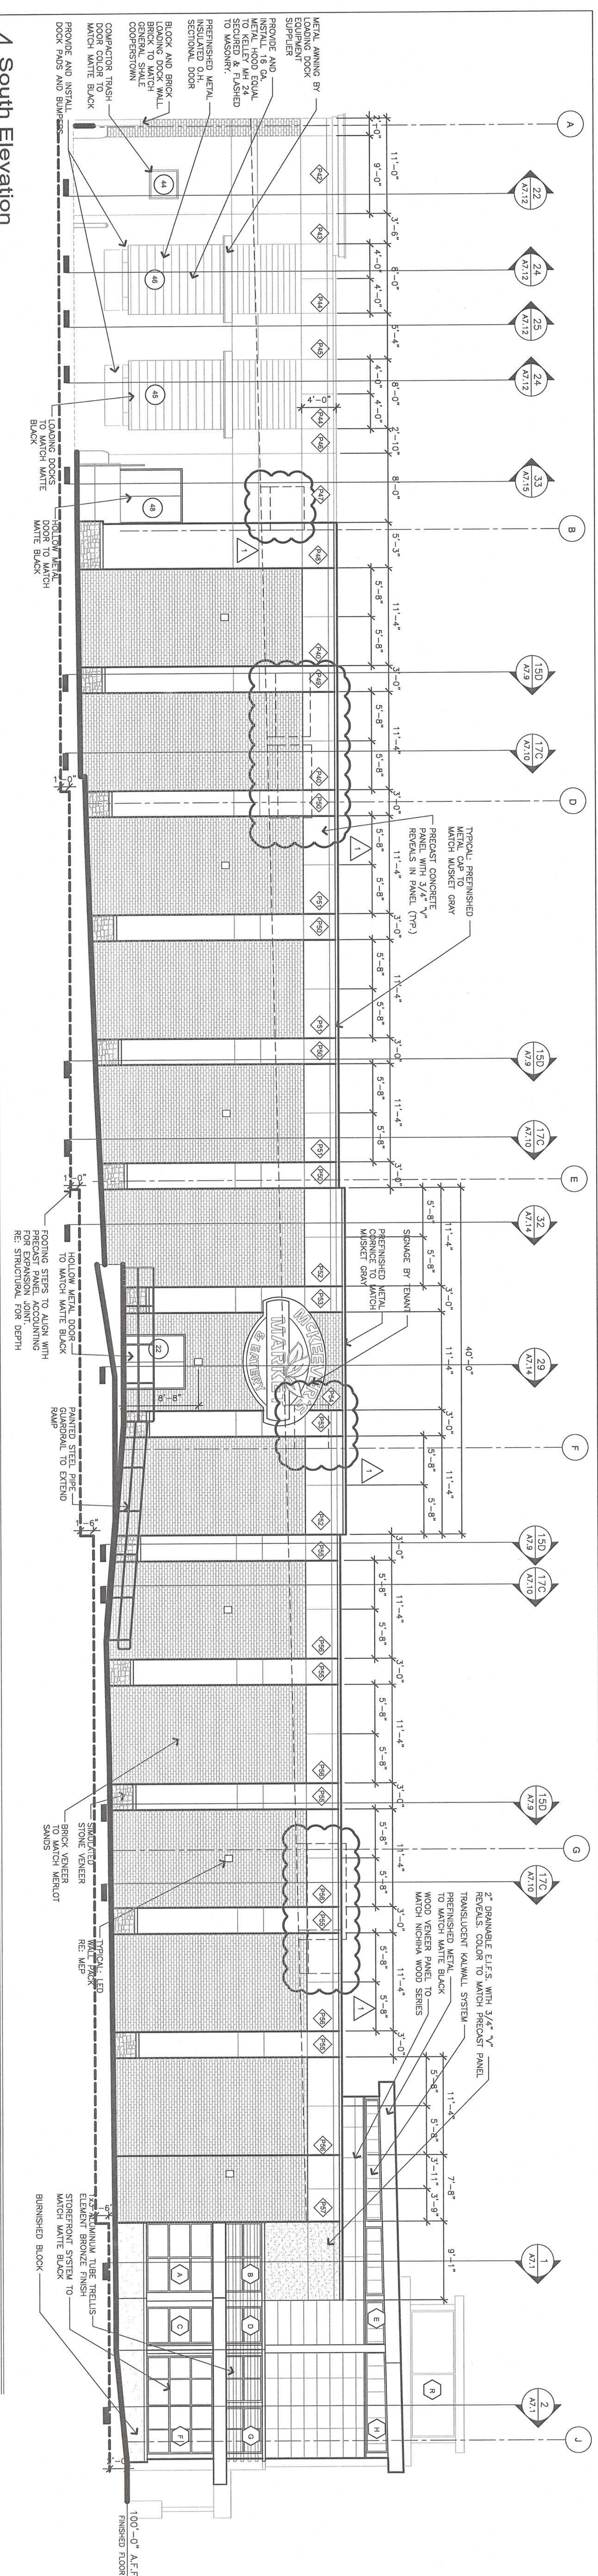


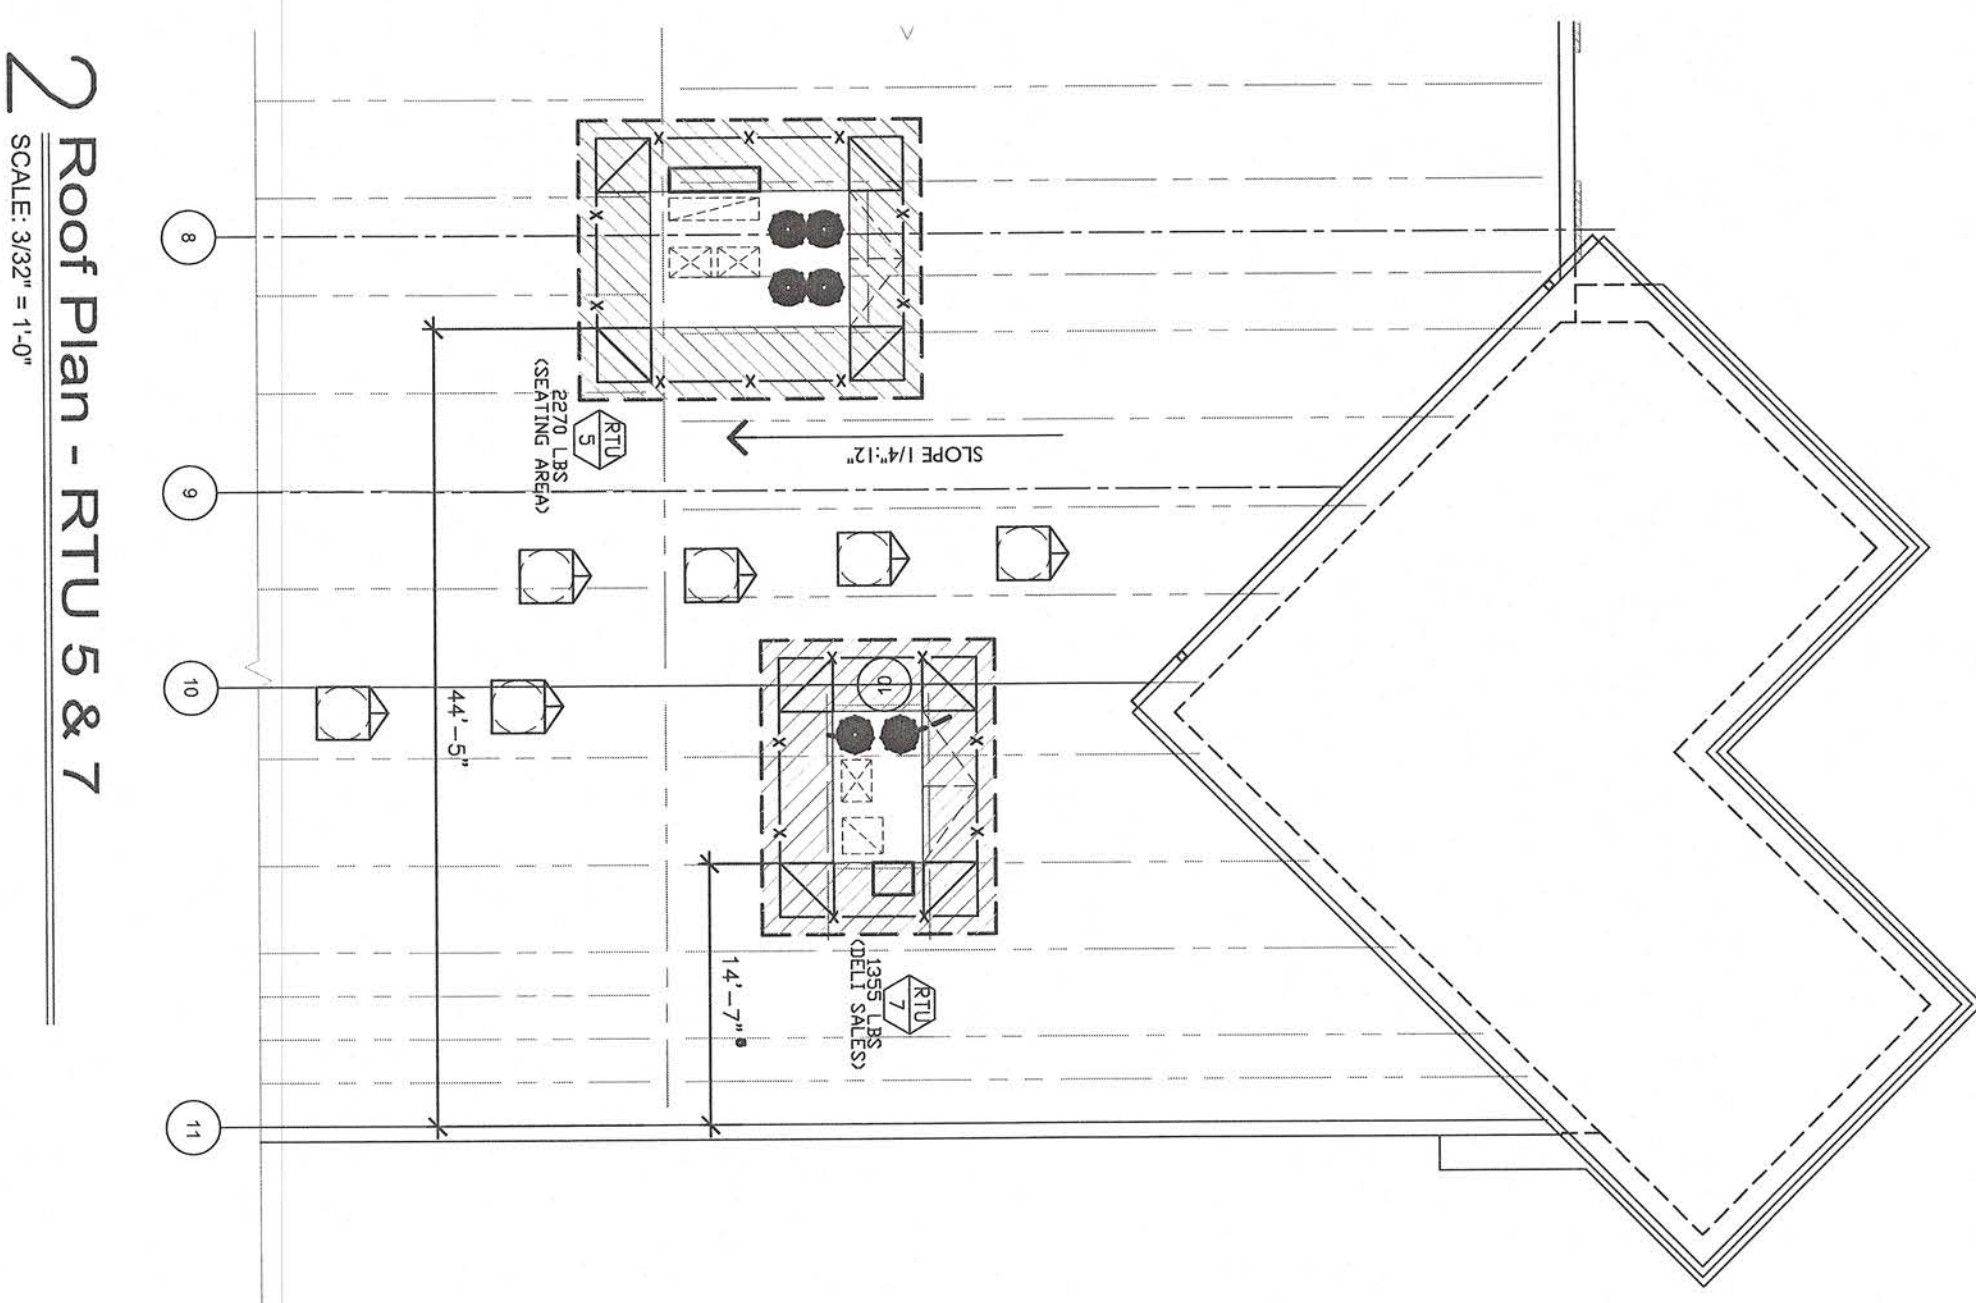

2 Roof Plan - RTU 5 & 7
SCALE 3/32\"/>

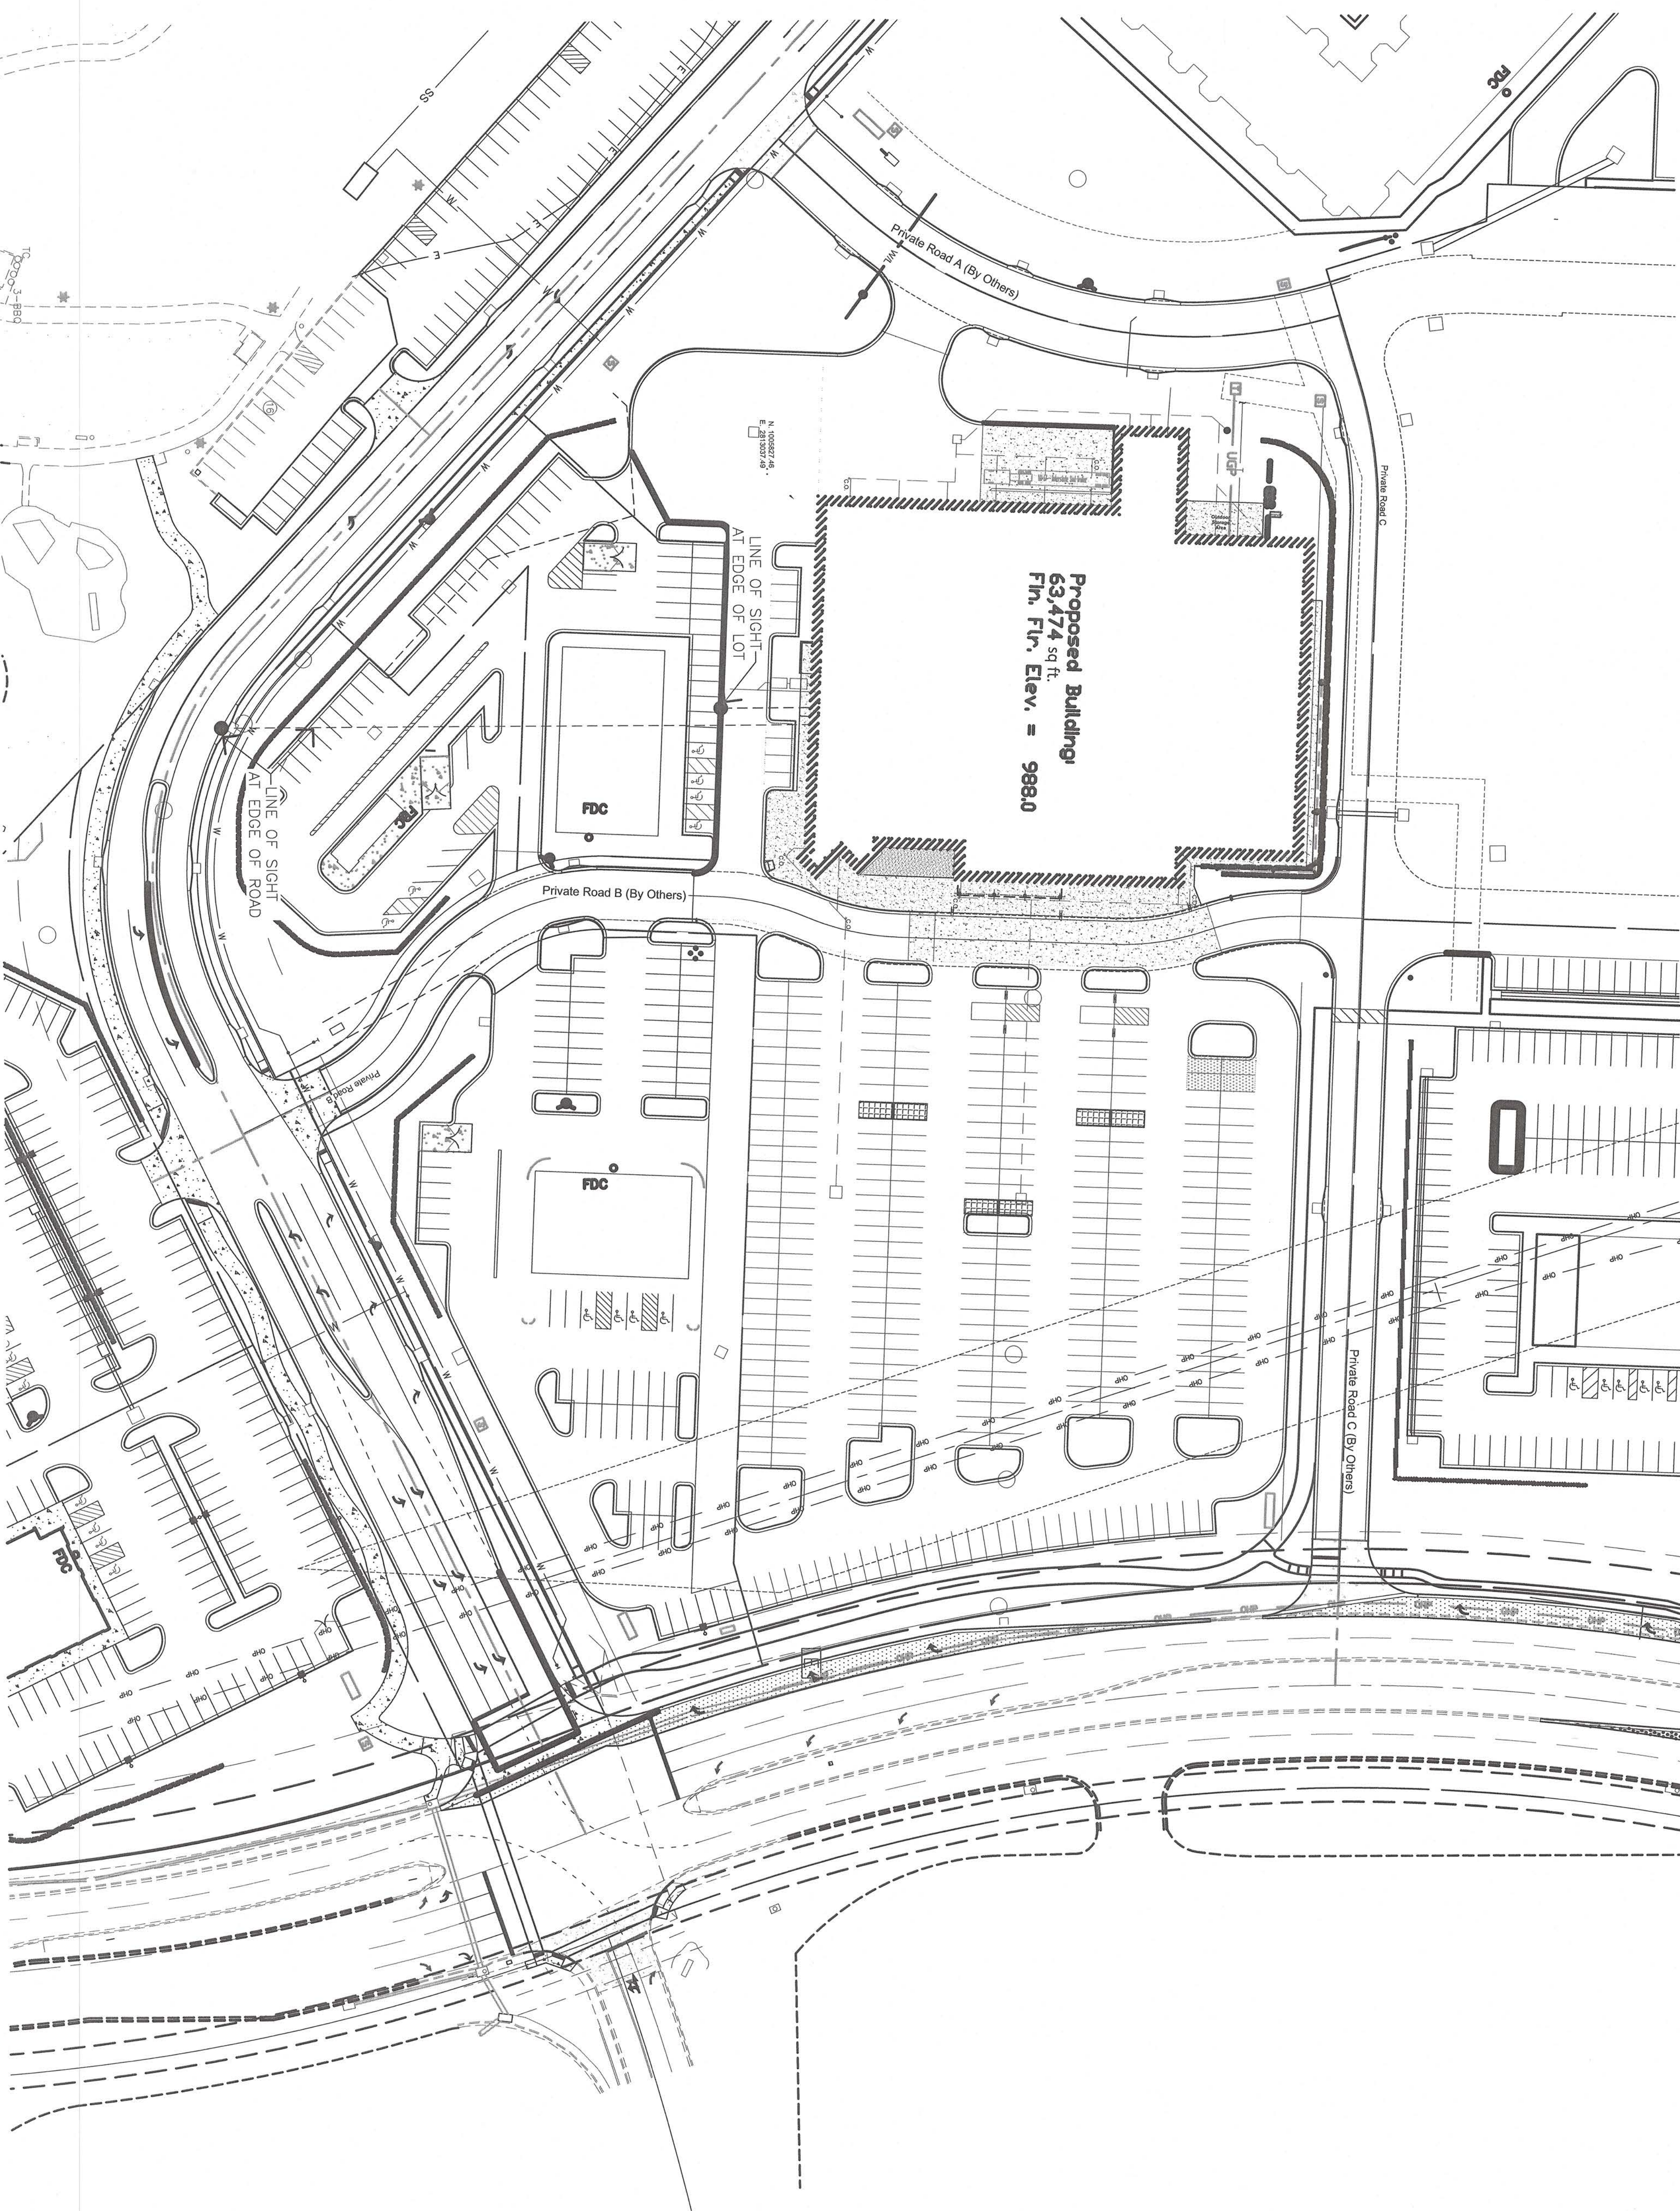

3 Site Plan - Lines of Sight
SCALE 1/8\"/>

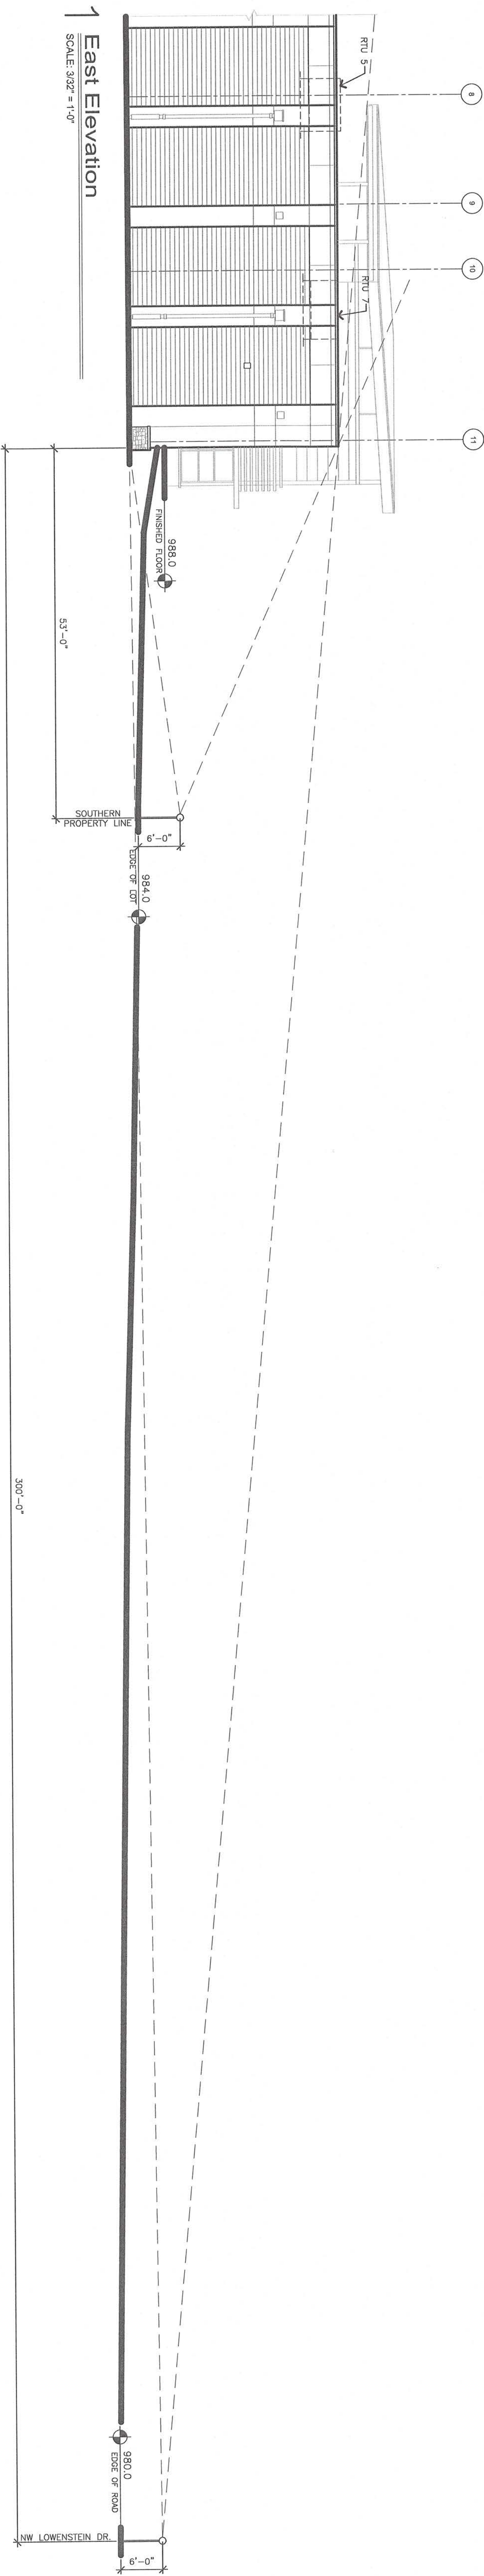

1 East Elevation
SCALE 3/32\"/>