

RECORDER'S CERTIFICATION
JACKSON COUNTY, MISSOURI

08/29/2019 10:44 AM

NON-STANDARD FEE: EXEMPT FEE: \$66.00 3 PGS



INSTRUMENT NUMBER / BOOK & PAGE

2019E0068481

Book: 185 Page: 30

Robert T. Kelly, Director, Recorder of Deeds

Jackson County
Recorder of Deeds
Exempt Document

This document has been recorded under exempt status
pursuant to RSMo 59.310.4.

This certificate has been added to your document in
compliance with the laws of the State of Missouri.



Robert T. Kelly, Recorder of Deeds

415 E. 12th Street, Room 104
Kansas City, MO 64106

112 W. Lexington, Suite 30
Independence, MO 64050

This page has been recorded as a permanent part of your document. Please do not remove.

CORRECTED SUMMIT ORCHARD, LOTS 4A-4E

REPLAT OF LOT 4, SUMMIT ORCHARD-FIRST PLAT, LOTS 1-4 & TRACT "A",
A SUBDIVISION IN THE CITY OF LEE'S SUMMIT, JACKSON COUNTY,
MISSOURI

DESCRIPTION:
THIS IS A REVISED PLAT OF THE REPLAT OF LOT 4, SUMMIT ORCHARD - FIRST PLAT, LOTS 1-4 & TRACT "A", A SUBDIVISION IN THE CITY OF LEE'S SUMMIT, JACKSON COUNTY, MISSOURI.

PLAT DEDICATION:
THE UNDERSIGNED OWNER(S) OF THE PROPERTY DESCRIBED HEREIN HAS/HAVE CAUSED THE SAME TO BE SUBDIVIDED IN THE MANNER SHOWN ON THIS PLAT AND THE PROPERTY SHALL HEREAFTER BE KNOWN AS "CORRECTED SUMMIT ORCHARD, LOTS 4A-4E"

EASEMENT DEDICATION:
AN EASEMENT OR LICENSE IS HEREBY GRANTED TO THE CITY OF LEE'S SUMMIT, MISSOURI TO LOCATE, CONSTRUCT, AND MAINTAIN, OR AUTHORIZE THE LOCATION, CONSTRUCTION, AND MAINTENANCE OF POLES, WIRES, ANCHORS, CONDUITS, AND/OR STRUCTURES FOR WATER, GAS, STORM SEWER, SURFACE DRAINAGE CHANNEL, ELECTRICITY, TELEPHONE, CABLE TELEVISION, OR ANY OTHER NECESSARY PUBLIC UTILITY OR SERVICES, ANY OR ALL OF THEM, UPON, OVER, OR UNDER THOSE AREAS OUTLINED OR DESIGNATED UPON THIS PLAT AS-UTILITY EASEMENT (U/E) OR WITHIN ANY STREETS OR THOROUGHFARE, DEDICATED TO PUBLIC USE ON THIS PLAT, INCLUDING A SANITARY SEWER EASEMENT (SS/E), GRANTOR, ON BEHALF OF ITSELF AND ITS ASSIGNS AND SUCCESSORS IN INTEREST, HEREBY WAIVES, TO THE FULLEST EXTENT ALLOWED BY LAW, INCLUDING, WITHOUT LIMITATION, SECTION 527.188, RSMo (2006), ANY RIGHT TO REQUEST RESTORATION OF RIGHTS PREVIOUSLY TRANSFERRED AND VACATION OF THE EASEMENT HEREIN GRANTED.

STREETS/ROAD RIGHT-OF-WAY DEDICATION:
STREETS, ROADS, AND THOROUGHFARES SHOWN ON THIS PLAT AND NOT HERETOFORE DEDICATED TO PUBLIC USE ARE SO HEREBY DEDICATED.

BUILDING/SETBACK LINES:
BUILDING OR SETBACK LINES ARE HEREBY ESTABLISHED AS SHOWN ON THE ACCOMPANYING PLAT AND NO BUILDING OR PORTION THEREOF SHALL BE CONSTRUCTED BETWEEN THIS LINE AND THE RIGHT-OF-WAY LINES.

DRAINAGE:
INDIVIDUAL LOT OWNER(S) SHALL NOT CHANGE OR OBSTRUCT THE DRAINAGE FLOW PATHS ON THE LOTS, UNLESS SPECIFIC APPLICATION IS MADE AND APPROVED BY THE CITY ENGINEER.

OIL/GAS WELLS:
ACCORDING TO AN ENVIRONMENTAL IMPACT STUDY OF ABANDONED OIL AND GAS WELLS IN LEE'S SUMMIT, MISSOURI IN 1995, BY EDWARD ALTON MAY, JR, PE, THERE ARE NO OIL AND GAS WELLS WITHIN THE PROPERTY SHOWN HEREON.

FLOOD INFORMATION:
ACCORDING TO THE FEDERAL EMERGENCY MANAGEMENT AGENCY'S FLOOD INSURANCE RATE MAP, 20905C0417G, DATED JANUARY 20, 2017, THIS PROPERTY LIES WITHIN ZONE "X", AREA OF MINIMAL FLOOD HAZARD.

ACCESS EASEMENT:
THE LOTS WITHIN THIS PLAT ARE SUBJECT TO CERTAIN ACCESS EASEMENTS CREATED BY, AND IN ACCORDANCE WITH THE TERMS OF, THAT CERTAIN RECIPROCAL EASEMENT AND OPERATING AGREEMENT THAT IS BEING RECORDED AGAINST THE LOTS WITHIN THIS PLAT ON OR ABOUT THE DATE HEREOF.

PUBLIC COMMON AREA EASEMENT:
PUBLIC COMMON AREA EASEMENTS SHALL BE DEFINED AND MAINTAINED IN ACCORDANCE WITH THE SEPARATE DOCUMENT TITLED "ACCESS EASEMENT AGREEMENT" WHICH SHALL BE RECORDED WITH THE RECORDER OF DEEDS BY THE DEVELOPER. THE DEVELOPER SHALL MAINTAIN THE PUBLIC COMMON AREA EASEMENTS IN ACCORDANCE WITH SAID SEPARATE DOCUMENT.

IN TESTIMONY WHEREOF:
THE UNDERSIGNED PROPRIETOR OF THE ABOVE TRACT OF LAND HAS CAUSED THESE PRESENTS TO BE SIGNED THIS 21ST DAY OF August, 2019
BY: Steven W. Rich

STEVEN W RICH, VICE PRESIDENT
TOWNSEND SUMMIT, LLC

STATE OF Missouri
COUNTY OF Jackson J.S.

BE IT REMEMBERED THAT ON THIS 21ST DAY OF August, 2019, BEFORE ME, THE UNDERSIGNED NOTARY PUBLIC, PERSONALLY APPEARED STEVEN W RICH, TO ME PERSONALLY KNOWN, AND WHO BEING BY ME DULY SWORN BY ME DID SAY THAT HE IS THE VICE PRESIDENT OF TOWNSEND SUMMIT, LLC, A DELAWARE LIMITED LIABILITY COMPANY, AND THAT SAID INSTRUMENT WAS SIGNED ON BEHALF OF SAID TOWNSEND SUMMIT, LLC, AND THAT SAID INSTRUMENT WAS SIGNED ON BEHALF OF SAID LLC AND AS THE FREE ACT AND DEED OF SAID LLC.

IN WITNESS WHEREOF:
I HAVE HEREUNTO SET MY HAND AND AFFIXED MY SEAL THE DATE LAST ABOVE WRITTEN ABOVE
Sara Beck
NOTARY PUBLIC
MY COMMISSION EXPIRES: 11/29/22


SARA BECK
Notary Public, Notary Seal
State of Missouri
Jackson County
Commission # 18587526
My Commission Expires 11-29-2022

CITY OF LEE'S SUMMIT:
MAYOR AND CITY COUNCIL CERTIFICATION:
THIS IS TO CERTIFY THAT THE ACCOMPANYING PLAT OF "SUMMIT ORCHARD, LOTS 4A-4E", WAS SUBMITTED TO AND DULY APPROVED BY THE MAYOR AND CITY COUNCIL OF THE CITY OF LEE'S SUMMIT, MISSOURI THIS 4TH DAY OF June, 2019, BY
William A. Baird MAYOR DATE 8/28/19
Trisha Fowler Arcuri CITY CLERK DATE 8-28-19


APPROVED:
PUBLIC WORKS / ENGINEERING
George M. Binger III 8-27-2019
GEORGE M. BINGER III, P.E., CITY ENGINEER DATE

DEVELOPMENT SERVICES DEPARTMENT
Ryan A. Elam 8-28-19
RYAN A. ELAM, P.E., DIRECTOR OF DEVELOPMENT SERVICES DATE

PLANNING COMMISSION
Dana Arth 8/27/19
DANA ARTH, SECRETARY DATE
Carla Dal
GIS DEPARTMENT
Amy Petrallo 8-27-19 DATE
AMY PETRALLO

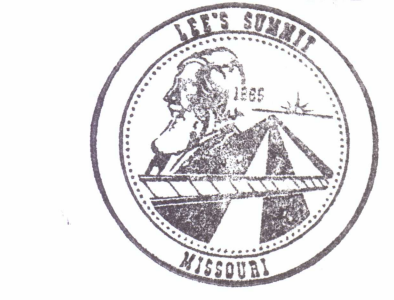

I HEREBY CERTIFY THAT THIS PLAT IS BASED ON AN ACTUAL SURVEY MADE BY ME OR UNDER MY DIRECT SUPERVISION AND THAT IT MEETS OR EXCEEDS THE CURRENT MINIMUM STANDARDS FOR PROPERTY BOUNDARY SURVEYS AS ESTABLISHED BY THE MISSOURI BOARD FOR ARCHITECTS, PROFESSIONAL ENGINEERS, PROFESSIONAL LAND SURVEYORS, AND LANDSCAPE ARCHITECTS, AND THE MISSOURI DEPARTMENT OF AGRICULTURE AND RESOURCE ASSESMENT AND THAT THE RESULTS OF SAID SURVEY ARE SHOWN HEREON TO THE BEST OF MY PROFESSIONAL KNOWLEDGE AND BELIEF.

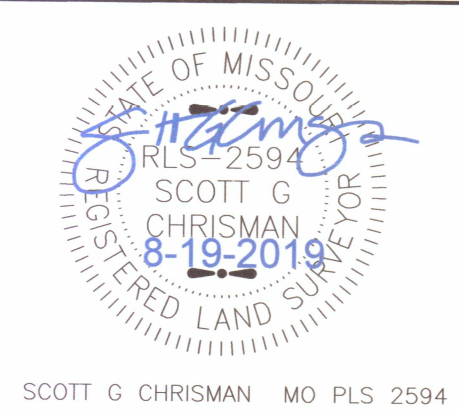


FOR: TOWNSEND SUMMIT, LLC

**ANDERSON
ENGINEERING**
EMPLOYEE OWNED

ENGINEERS • SURVEYORS • LABORATORIES • DRILLING
941 W 141ST TERR. STE A • KANSAS CITY, MO 64145 • PHONE (816) 777-0400
A LICENSED MISSOURI ENGINEERING & SURVEYING CORPORATION - LC 62

SECTION	TOWNSHIP	RANGE	COUNTY	STATE	DATE	JOB NO.
31	48N	31W	JACKSON	MISSOURI	03/15/19	19C010001
36	48N	32W	JACKSON	MISSOURI	03/15/19	19C010001

DRAWING NO. 19C010001 DRAWN BY: CM CHECKED BY: SC

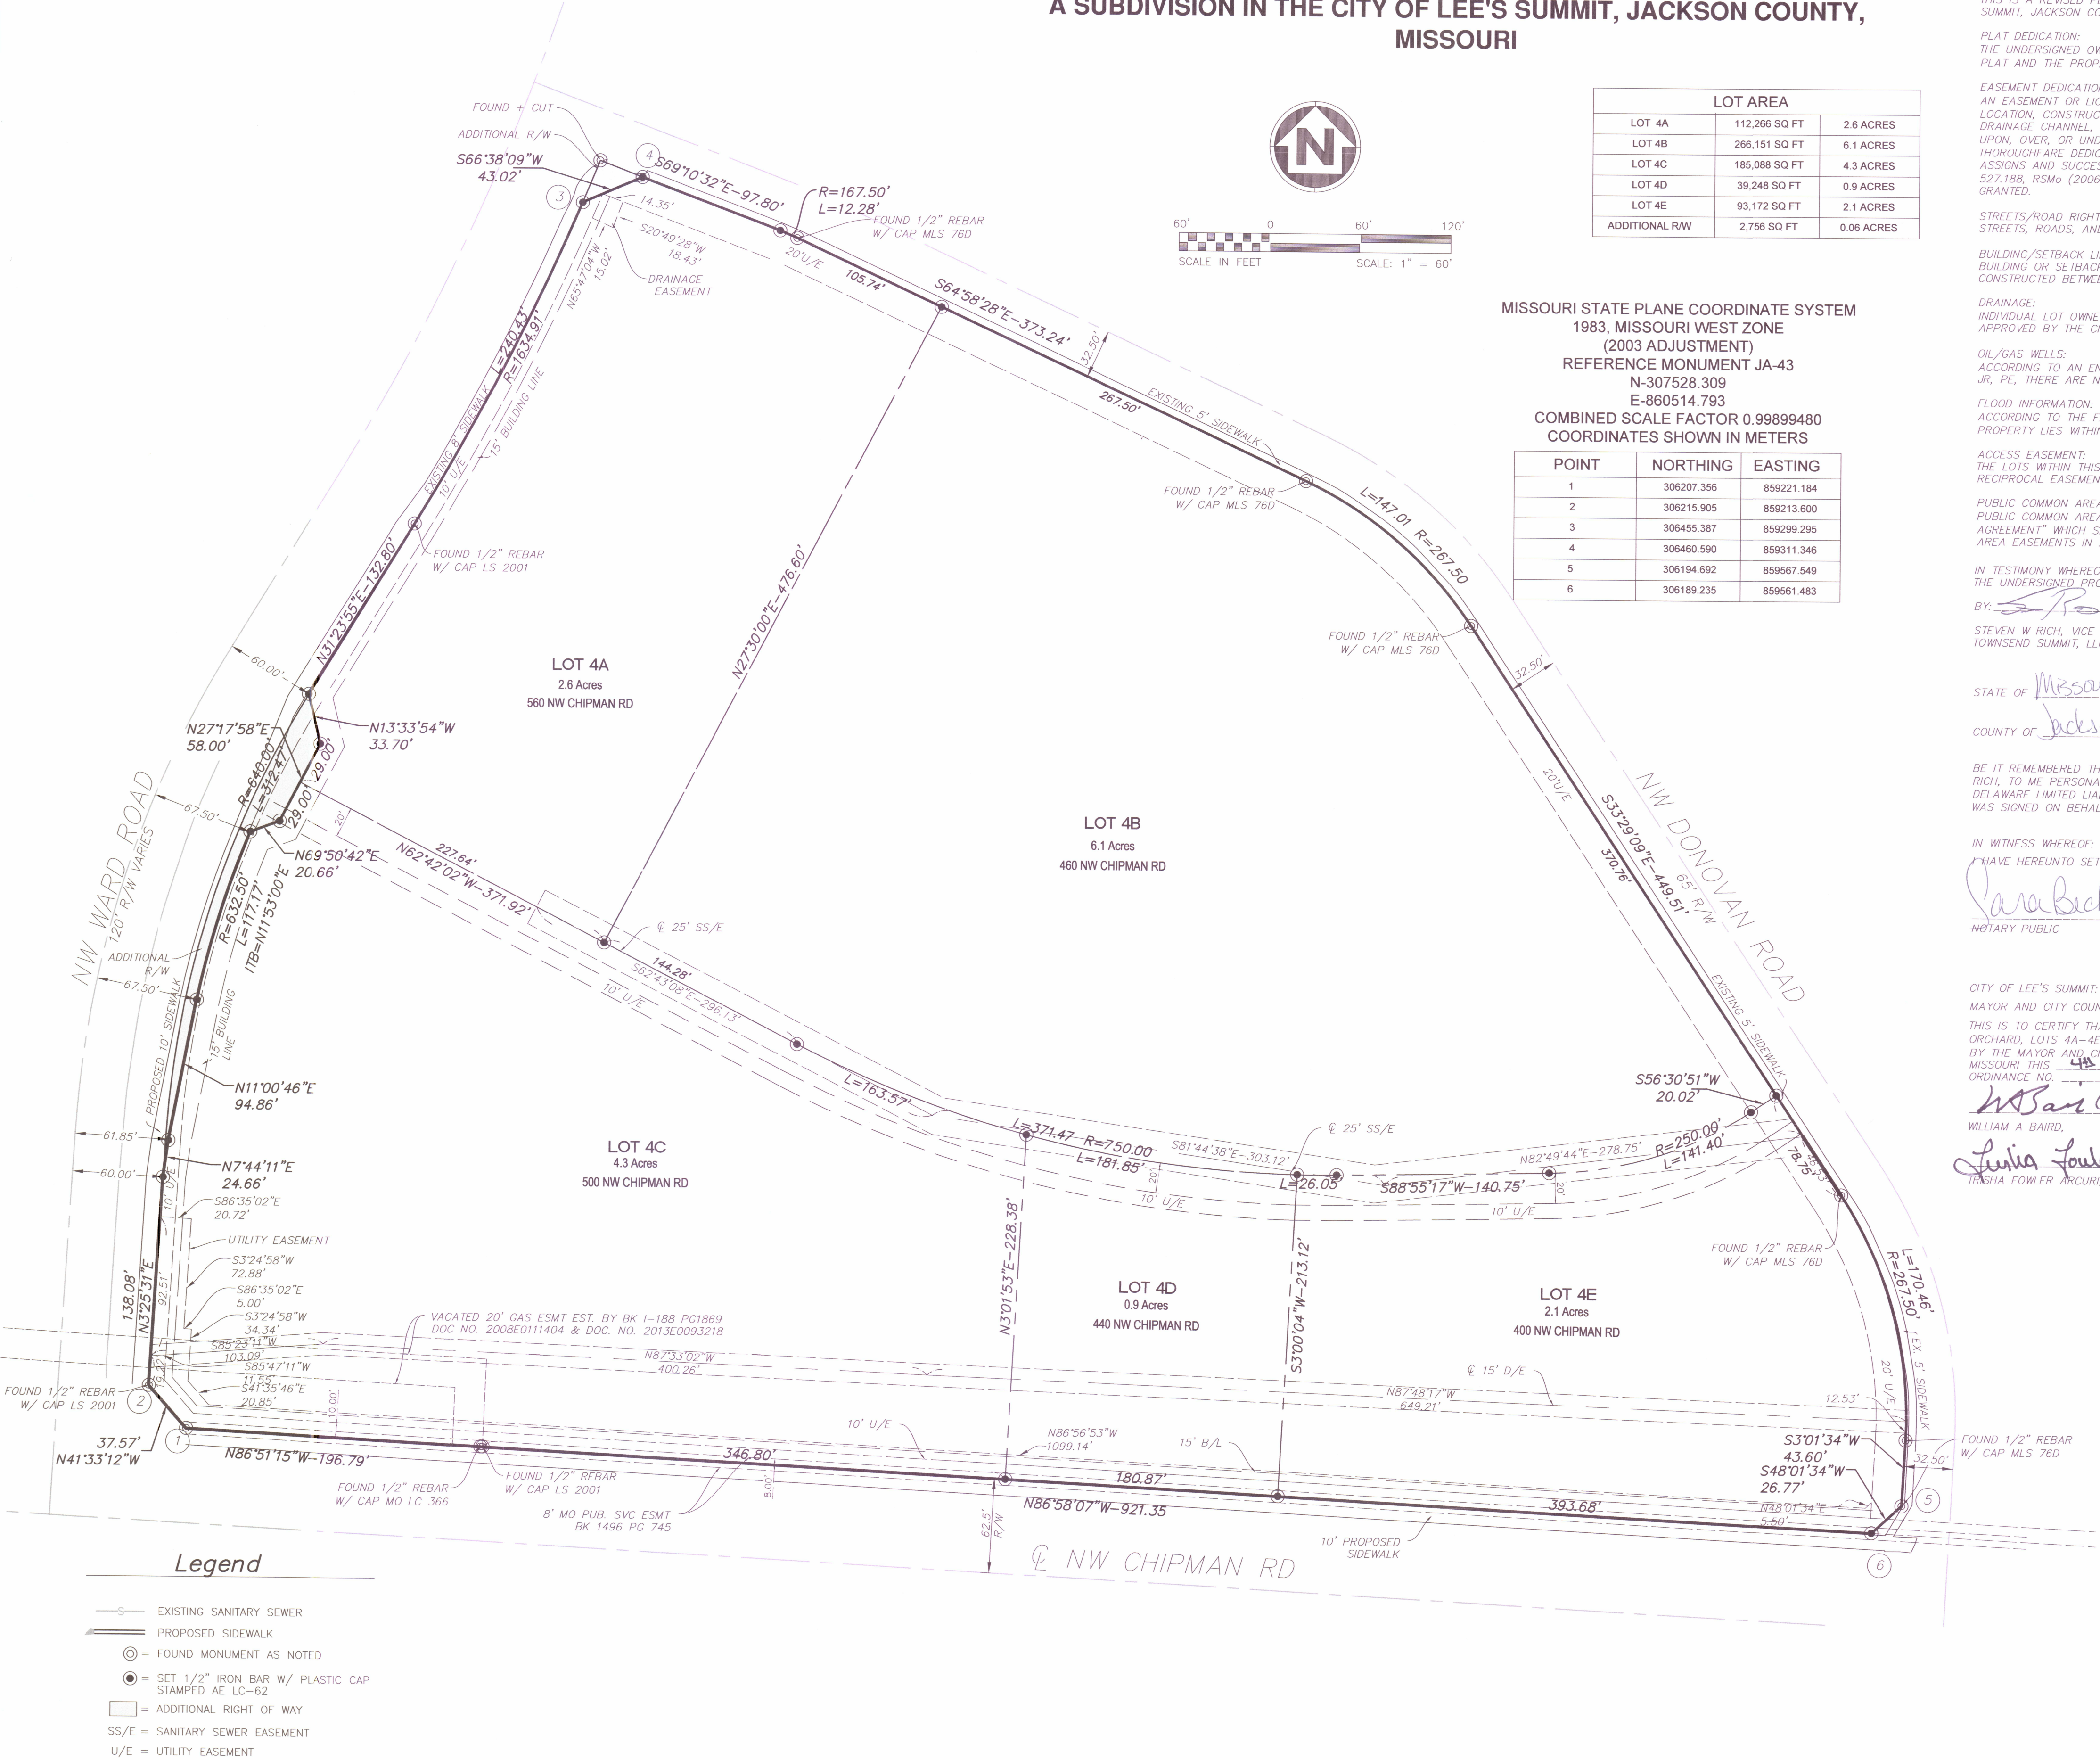

- Legend**
- S — EXISTING SANITARY SEWER
 - PROPOSED SIDEWALK
 - ⊙ = FOUND MONUMENT AS NOTED
 - = SET 1/2" IRON BAR W/ PLASTIC CAP STAMPED AE LC-62
 - = ADDITIONAL RIGHT OF WAY
 - SS/E = SANITARY SEWER EASEMENT
 - U/E = UTILITY EASEMENT