
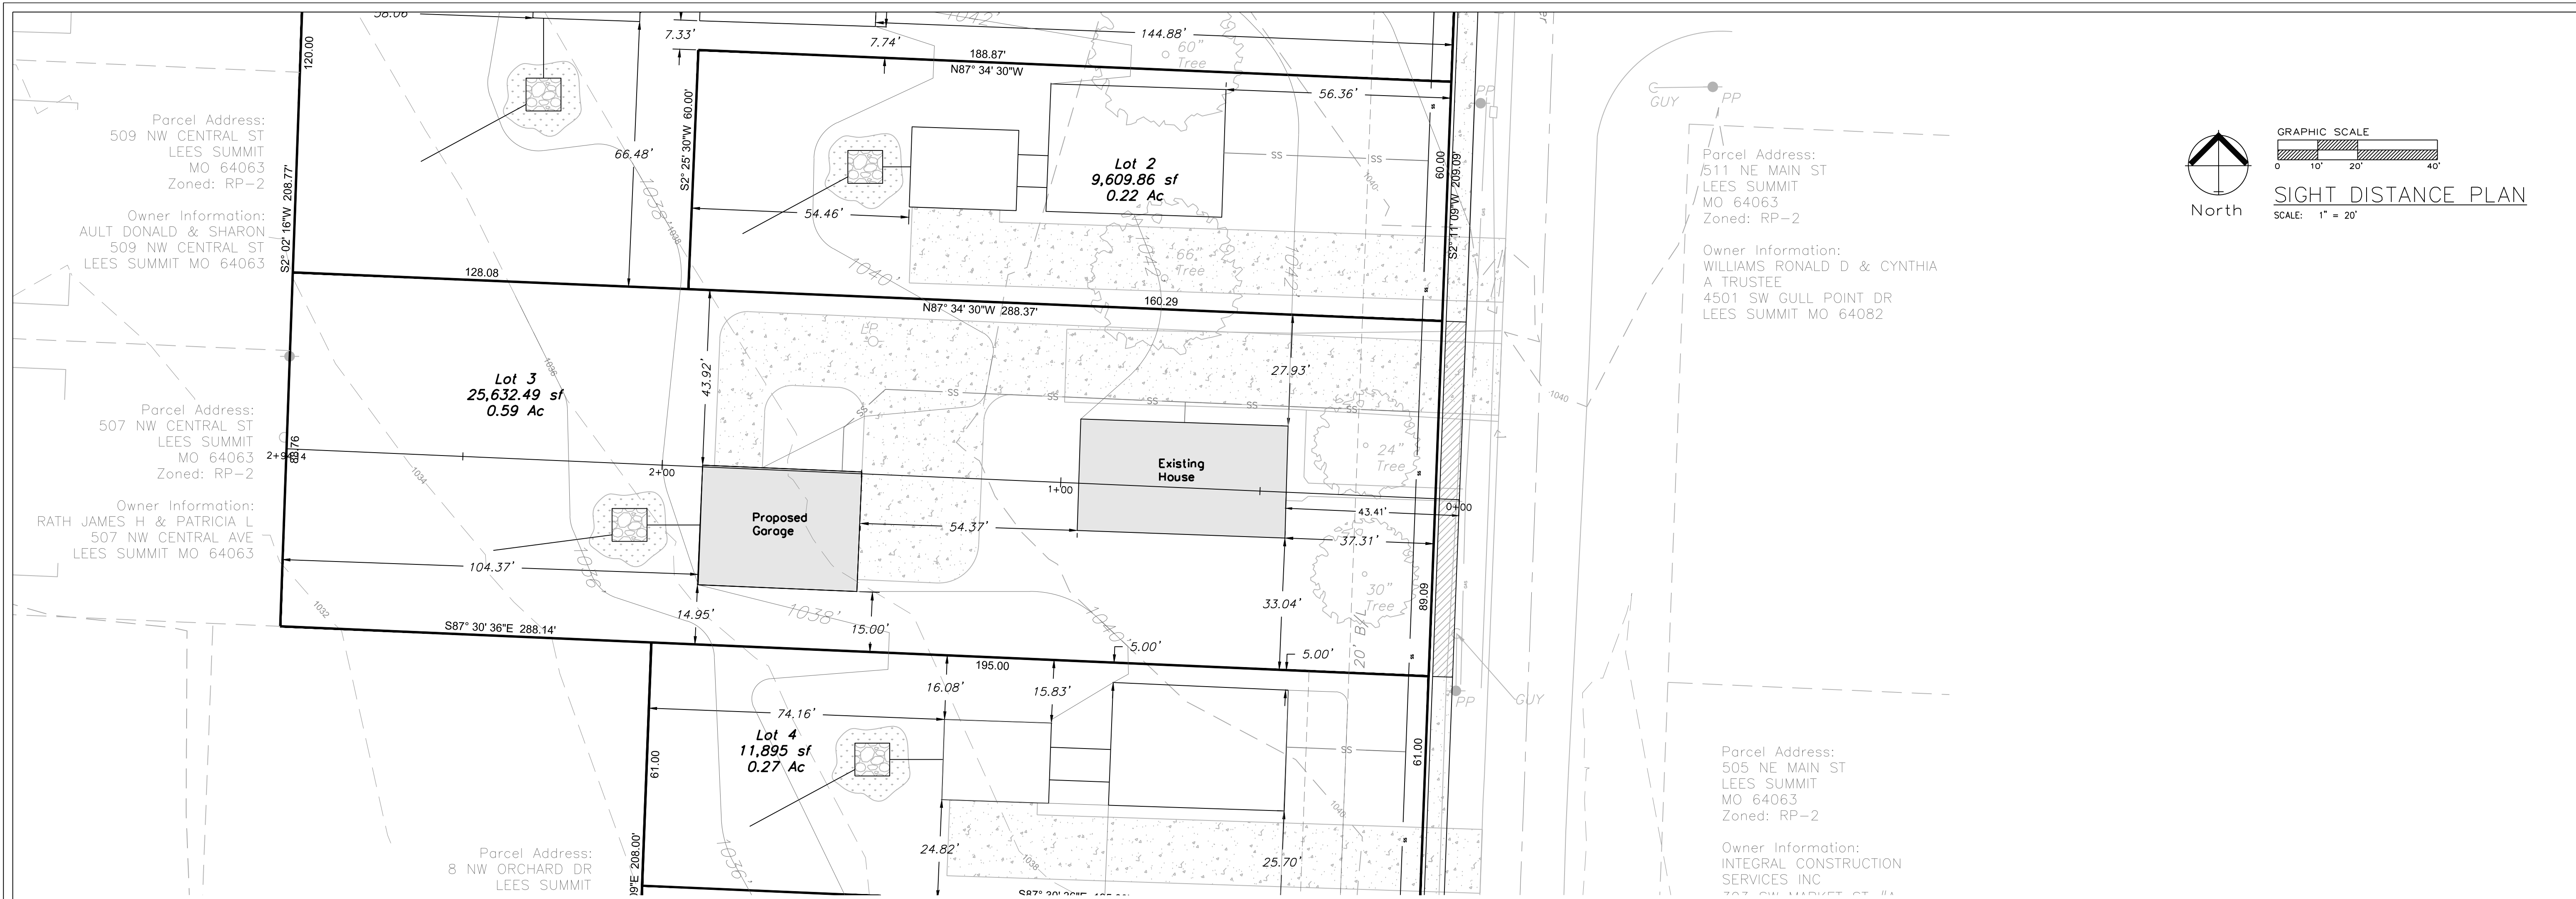
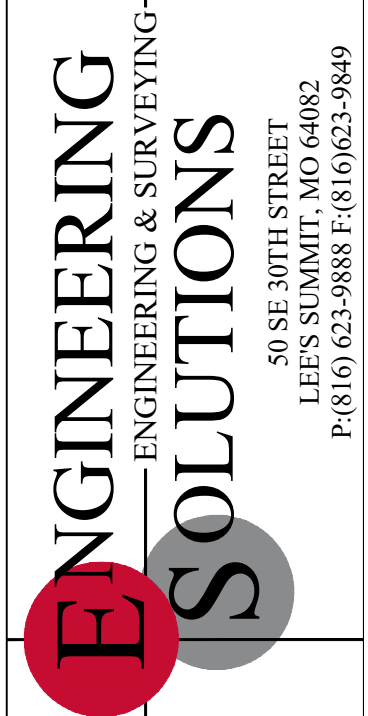
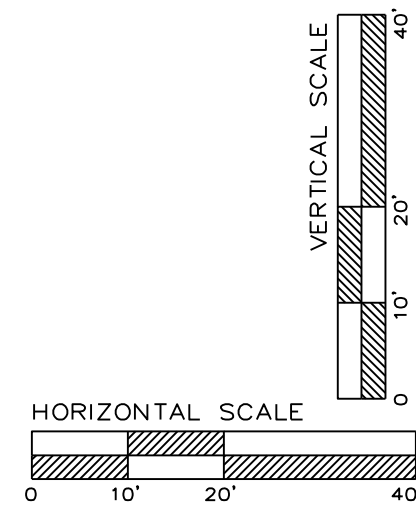


SIGHT DISTANCE PLAN
SCALE: 1" = 20'

SIGHT DISTANCE

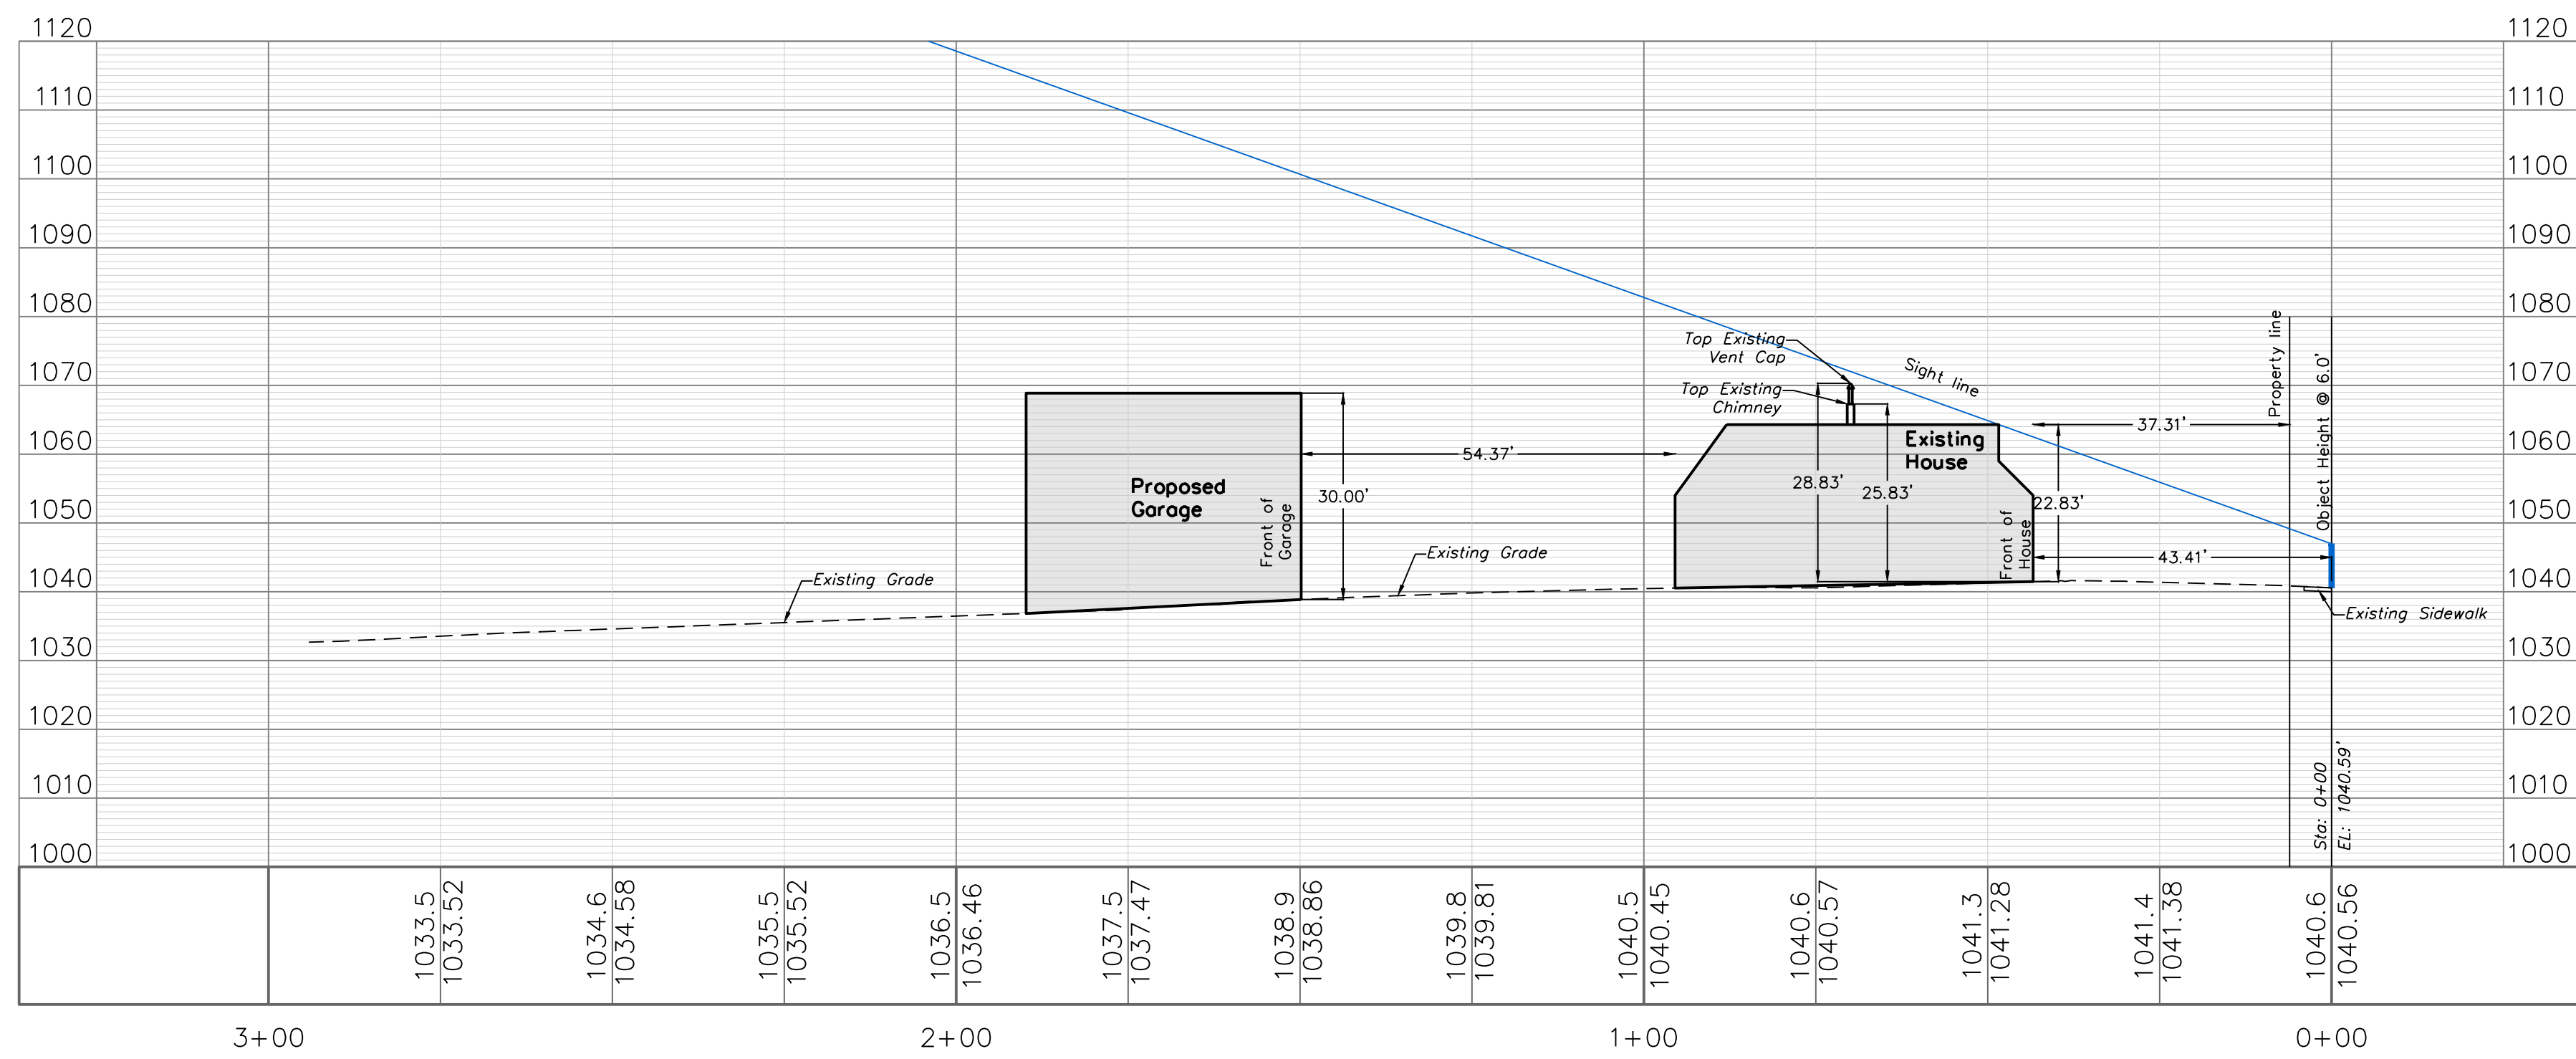

Professional Registration
Missouri
Engineering 2005002186-D
Surveying 2005008319-D
Kansas
Engineering E-1695
Surveying LS-218
Oklahoma
Engineering 6254
Nebraska
Engineering CA2821

510 NW MAIN STREET
Section 6, Township 47 North, Range 31 West
Lee's Summit, Jackson County, Missouri

Project:
510 NW MAIN ST
LS MO
Issue Date:
September 13, 2019

SIGHT DISTANCE PLAN
Construction Plans for:
510 NW MAIN STREET
Section 6, Township 47 North, Range 31 West
Lee's Summit, Jackson County, Missouri

Matthew J. Schlicht
MO PE 2006019708
KS PE 19071
OK PE 25226
NE PE E-14335

REVISIONS