


2 BEDROOM




3 BEDROOM



2 BEDROOM

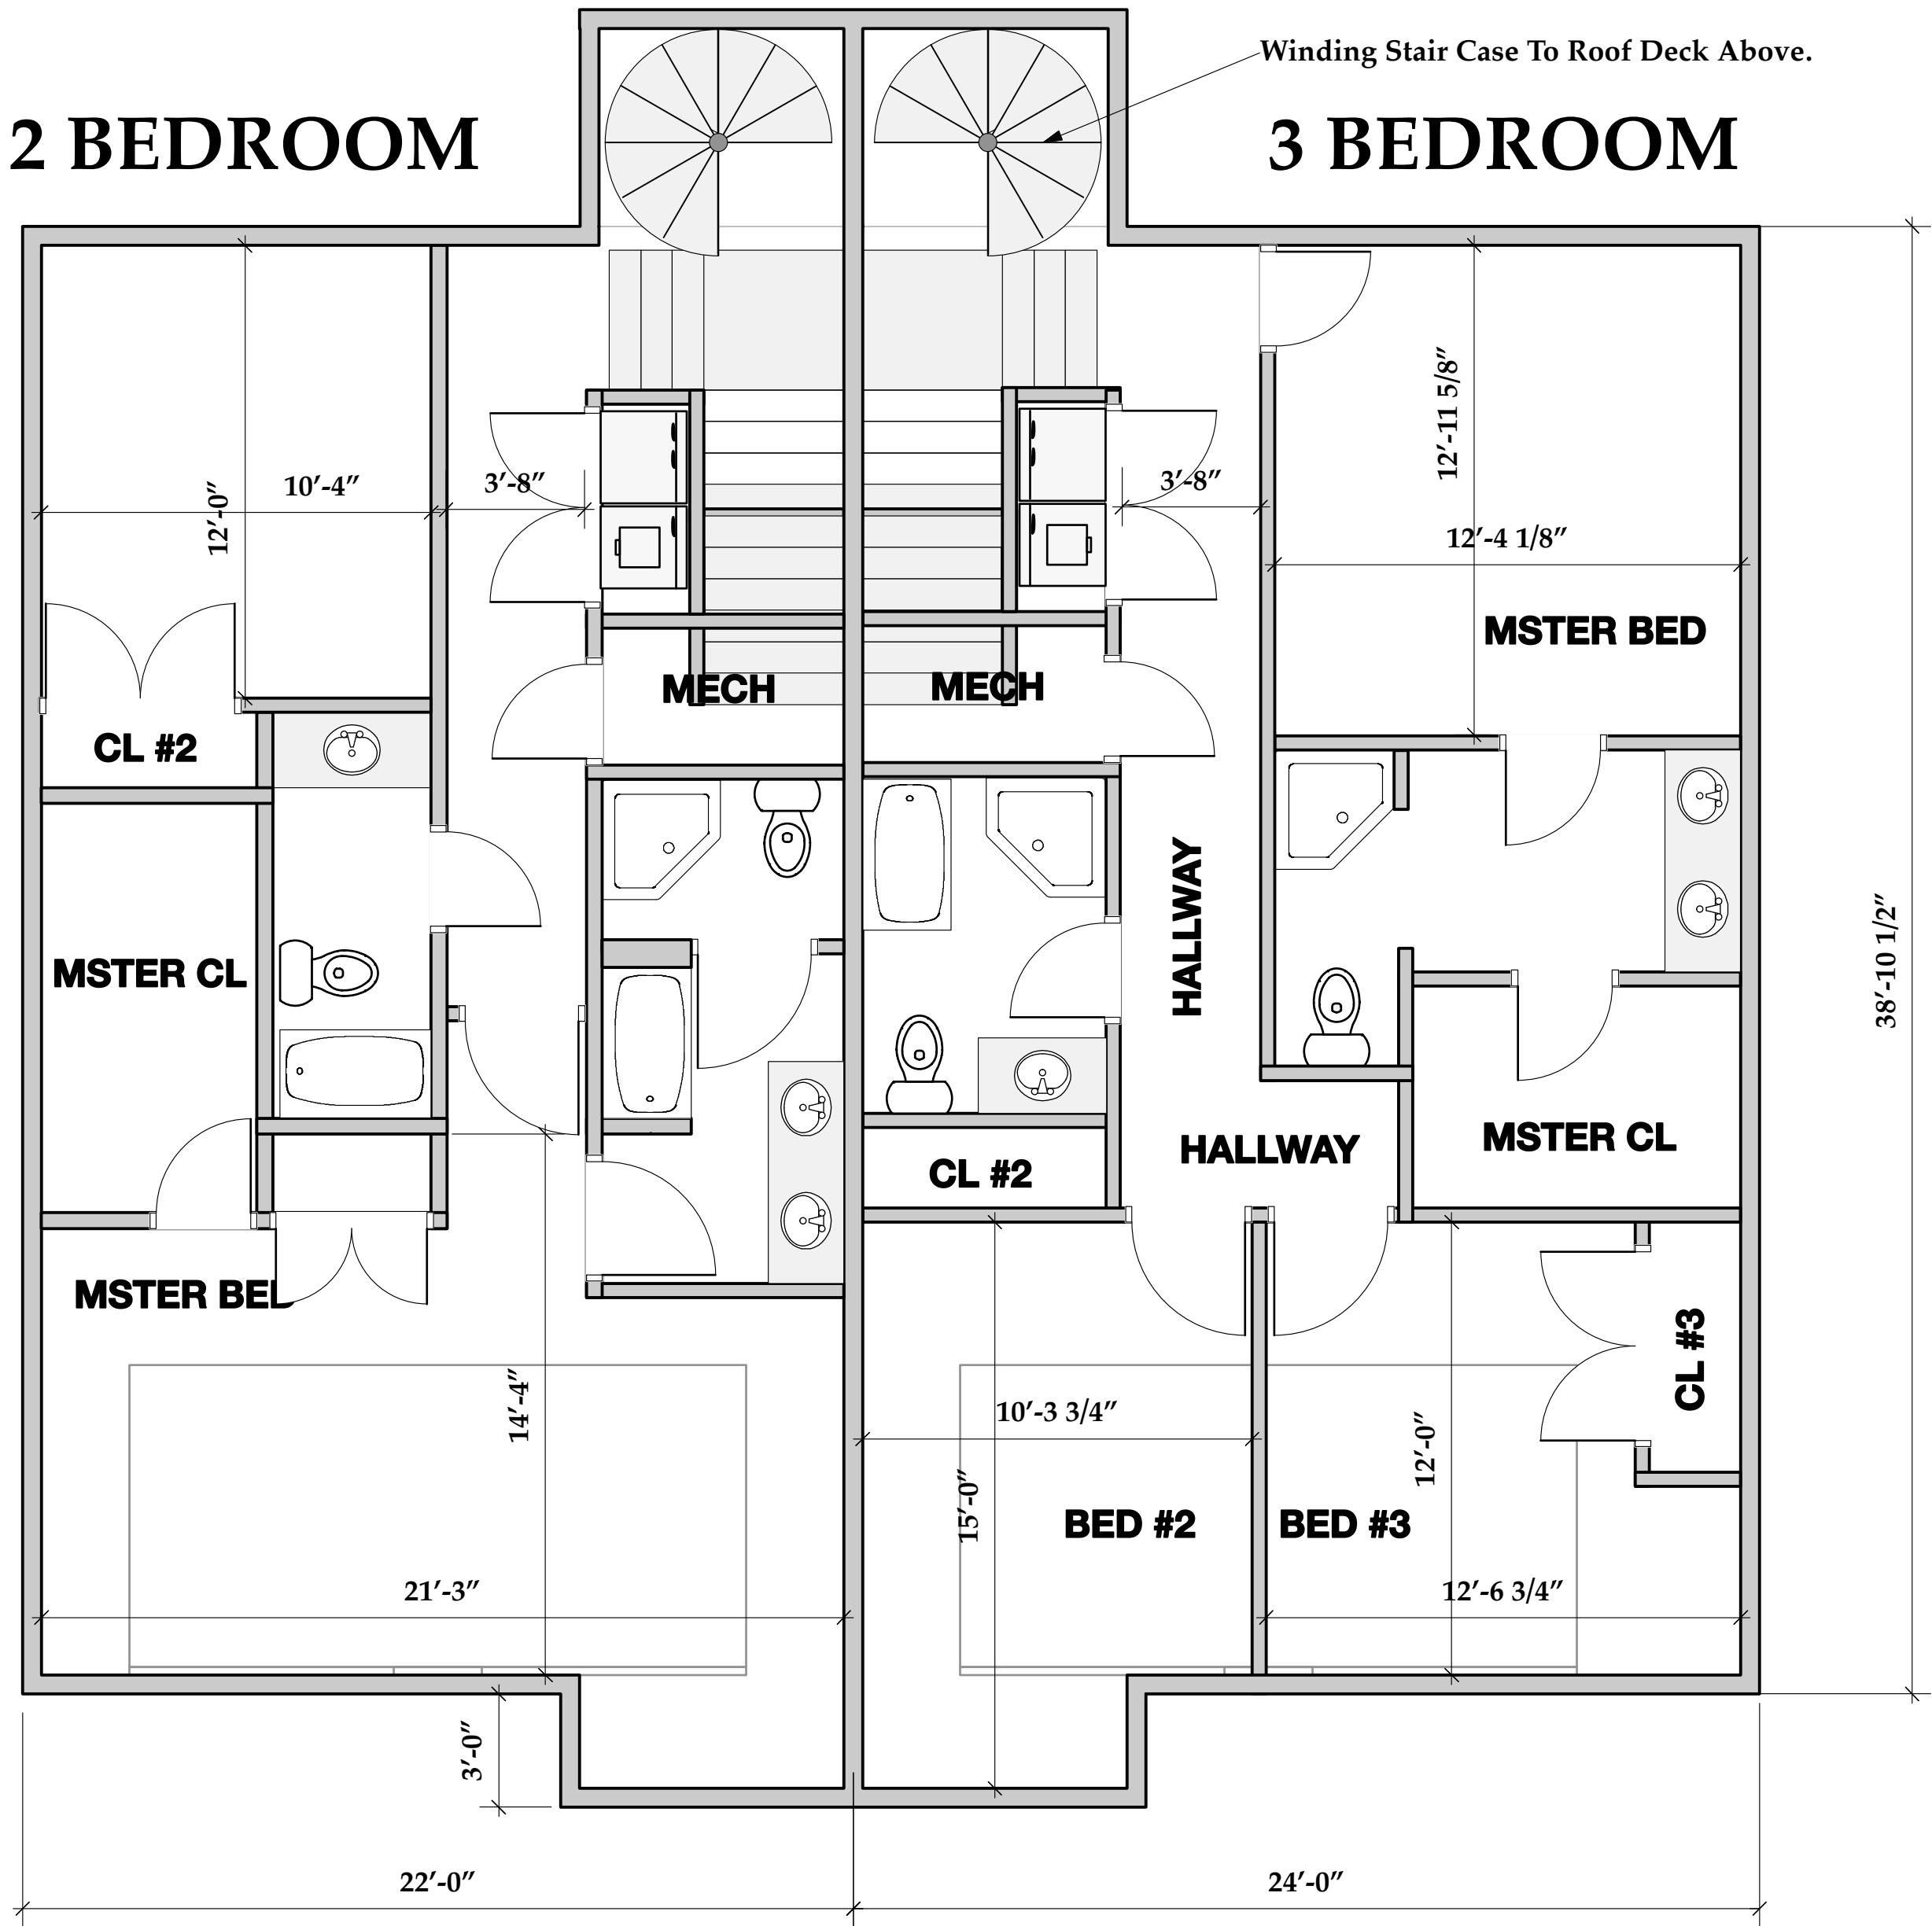

3 BEDROOM

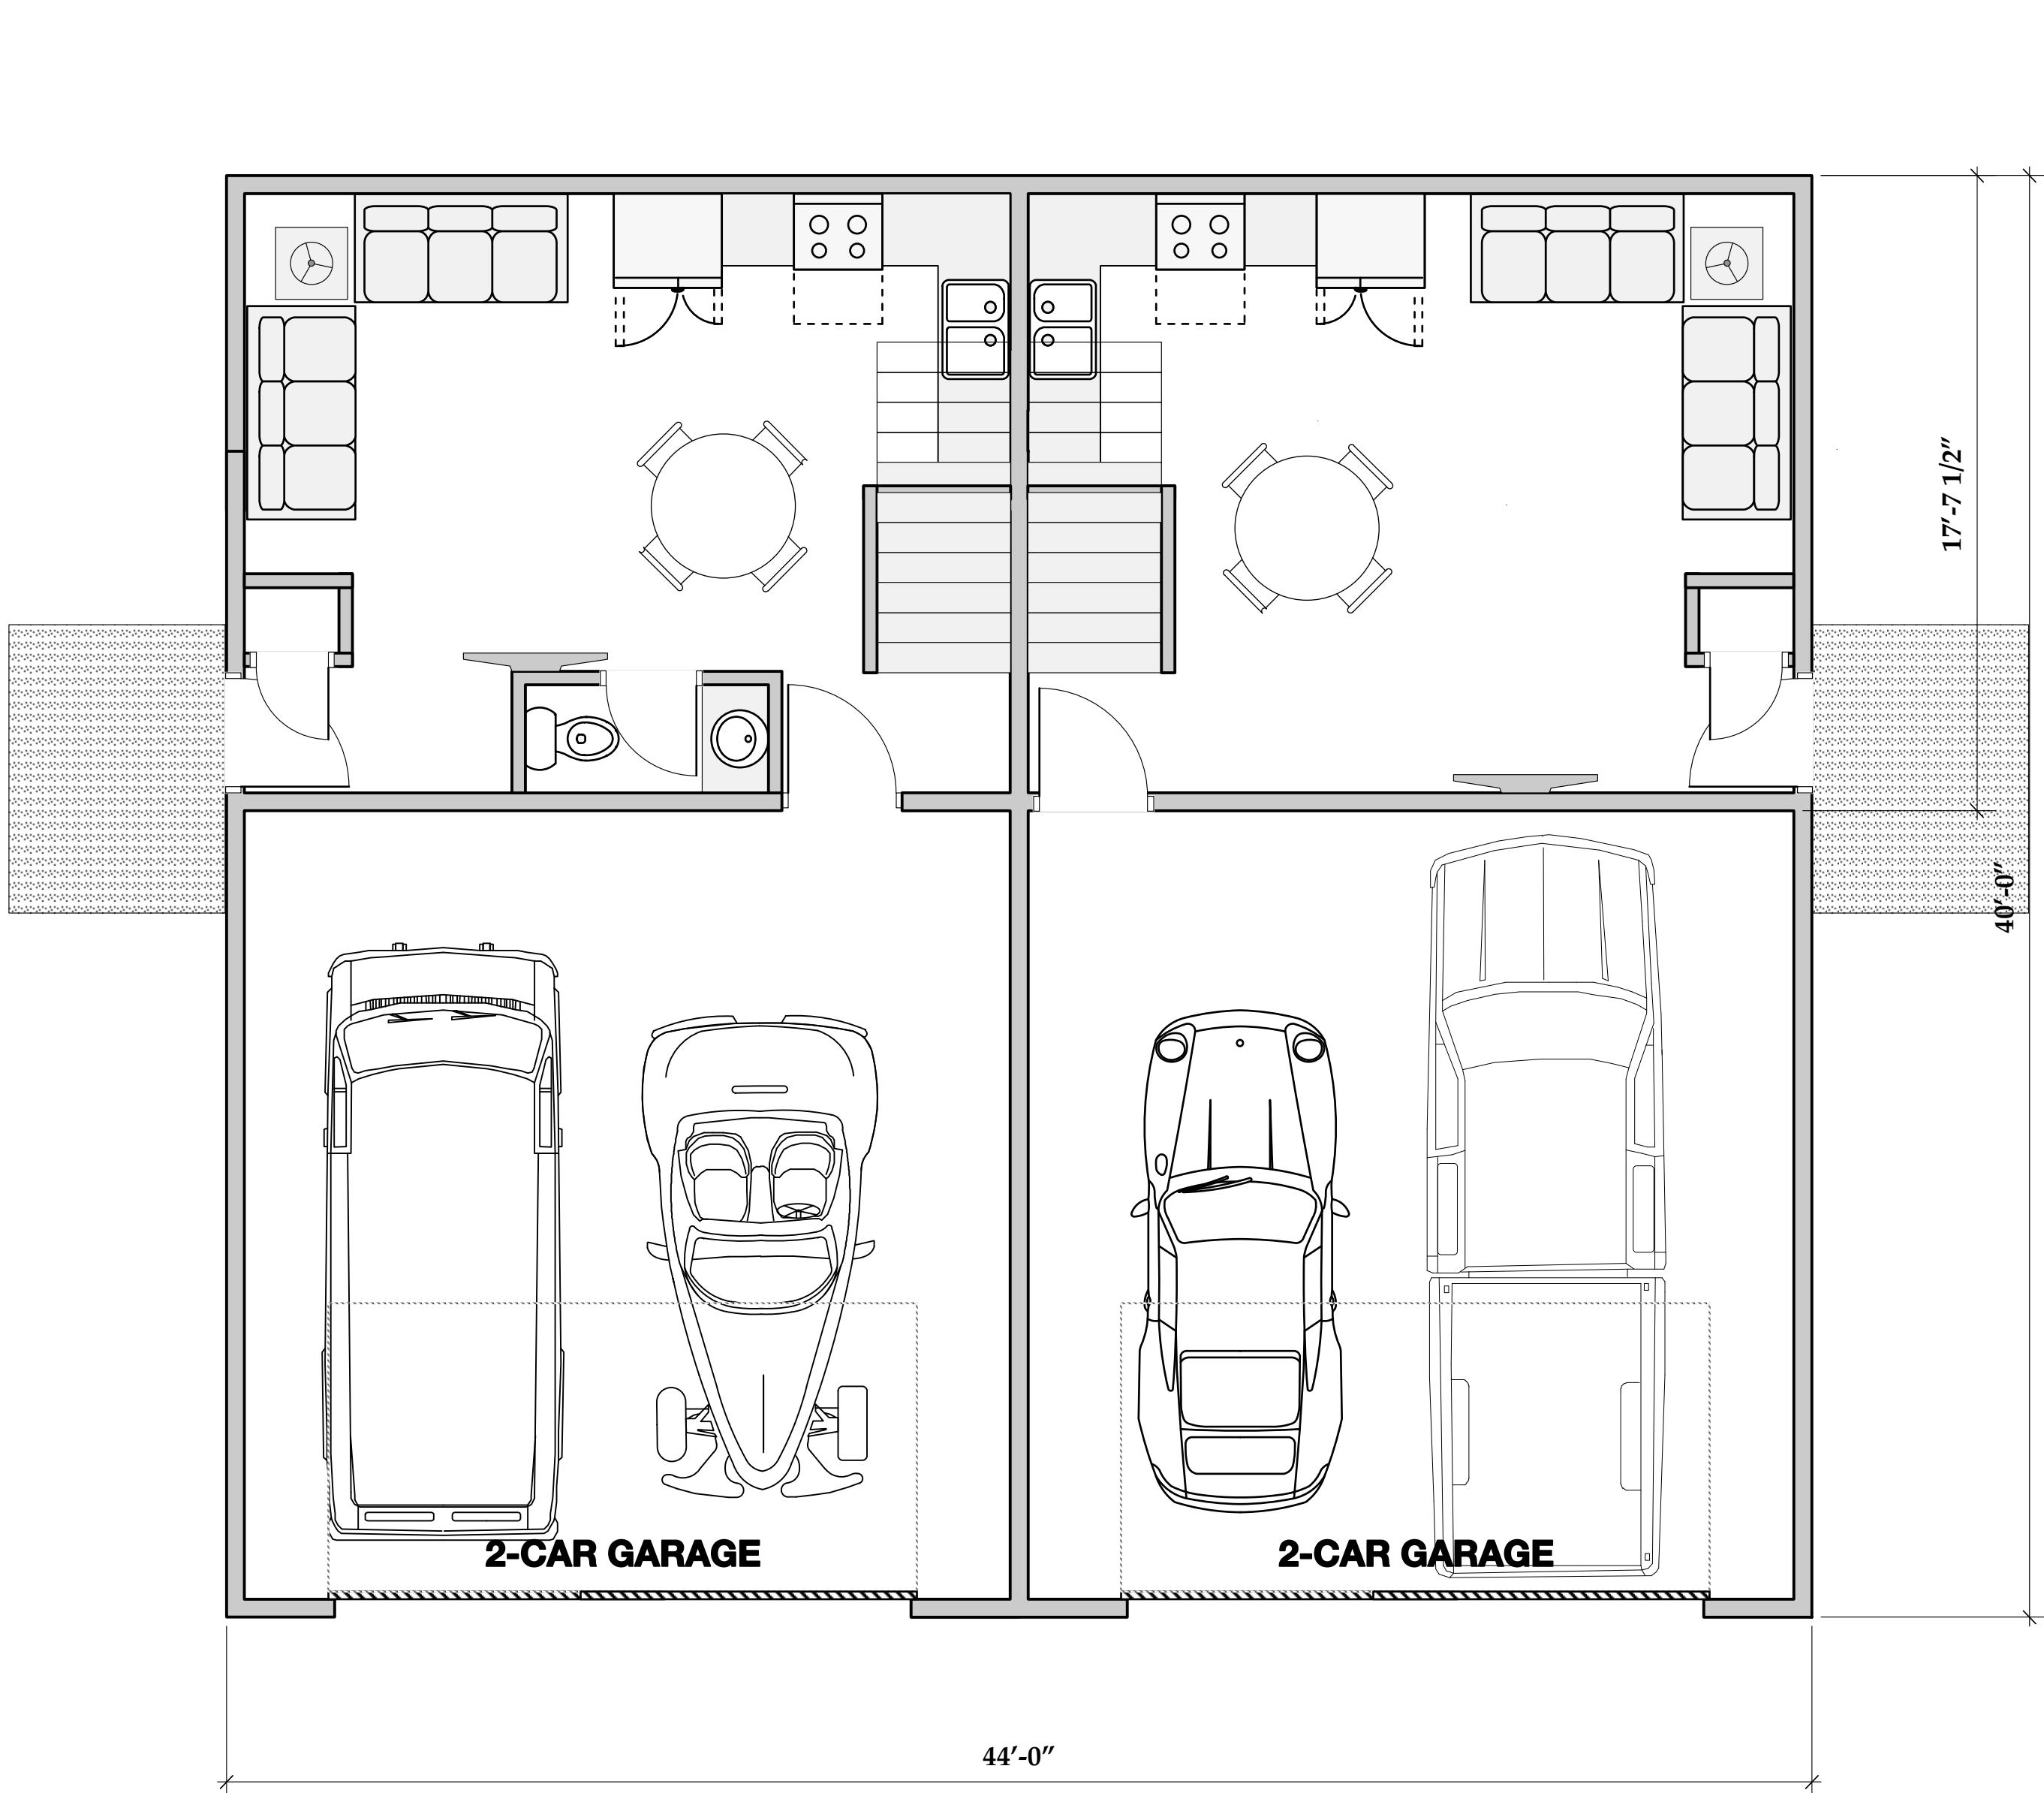

920 SQ FT.


SECOND FLOOR 997 SQ FT.

387 SQ FT.

FIRST FLOOR

BURTON TOWNHOUSE
MISC PROJECTS
Lee's Summit, Missouri 64063

This Drawing And Information Contained Within Is Provided As An Instrument Of Service By The Architect, And Is Intended For Use On This Project Only. This Drawing Remains The Property Of The Architect And Shall Be Returned To Him Upon Completion Of The Construction Work. All Drawings, Specifications, Ideas, Designs And Arrangements Appearing Herein Constitute The Original And Unpublished Work Of The Architect. Any Reproduction, Use Or Disclosure Of The Proprietary Information Contained Herein Without The Prior Written Consent Of The Architect Is Strictly Prohibited.
© AGMP 2019

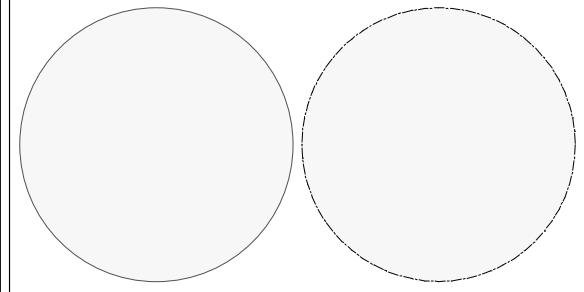

PROVA
#1 DUPLEX

1	Date
2	REVISION
3	REVISION
4	REVISION
5	REVISION