


Statistics						
Description	Symbol	Avg	Max	Min	Max / Min	Avg / Min
OVERALL Site Light Levels	+	2.7 fc	8.8 fc	0.1 fc	88.0:1	27.0:1
Parking Lot Light Levels	X	3.4 fc	8.2 fc	1.1 fc	7.5:1	3.1:1
Property Line Light Levels	+	0.9 fc	3.1 fc	0.1 fc	31.0:1	9.0:1

Schedule						
Symbol	Label	Qty	Catalog Number	Description	Lamp	Wattage
	P4	5	GL2-17-4S-740-STD-0-BZ-SA	Single Head Power Secure Solais GL2 GridLite Series LED Area Unit w/Type 4S Distribution (20ft. Pole Height w/3ft. Base)	LED/40K	165.83
	P24	1	GL2-17-4S-740-STD-0-BZ-SA	Double Head Power Secure Solais GL2 GridLite Series LED Area Unit w/Type 4S Distribution (20ft. Pole Height w/3ft. Base)	LED/40K	331.66
	R	6	H-15127-91/HL-H-91/INC	Hi-Lite Manufacturing Wall Mounted 27in Diameter Architectural INC Shade Unit w/Screw-In ST19 Edison Style LED Filament Lamp (11ft. Fixture Mounting Height)	6.5ST19/CL/LED/E26/30K/120V	6.5
	S	3	7000WZUR-930-18-Z-UNV	Tech Lighting ZUR 18 Series Wall Mounted Architectural LED Wall Sconce Unit (6ft. Fixture Mounting Height)	LED/30K	20.4
	W	1	XTOR1B-Y	Eaton Lumark Crosstour Series Wall Mounted LED Over-Door Wallpack Unit (8ft. Fixture Mounting Height)	LED/30K	12.2

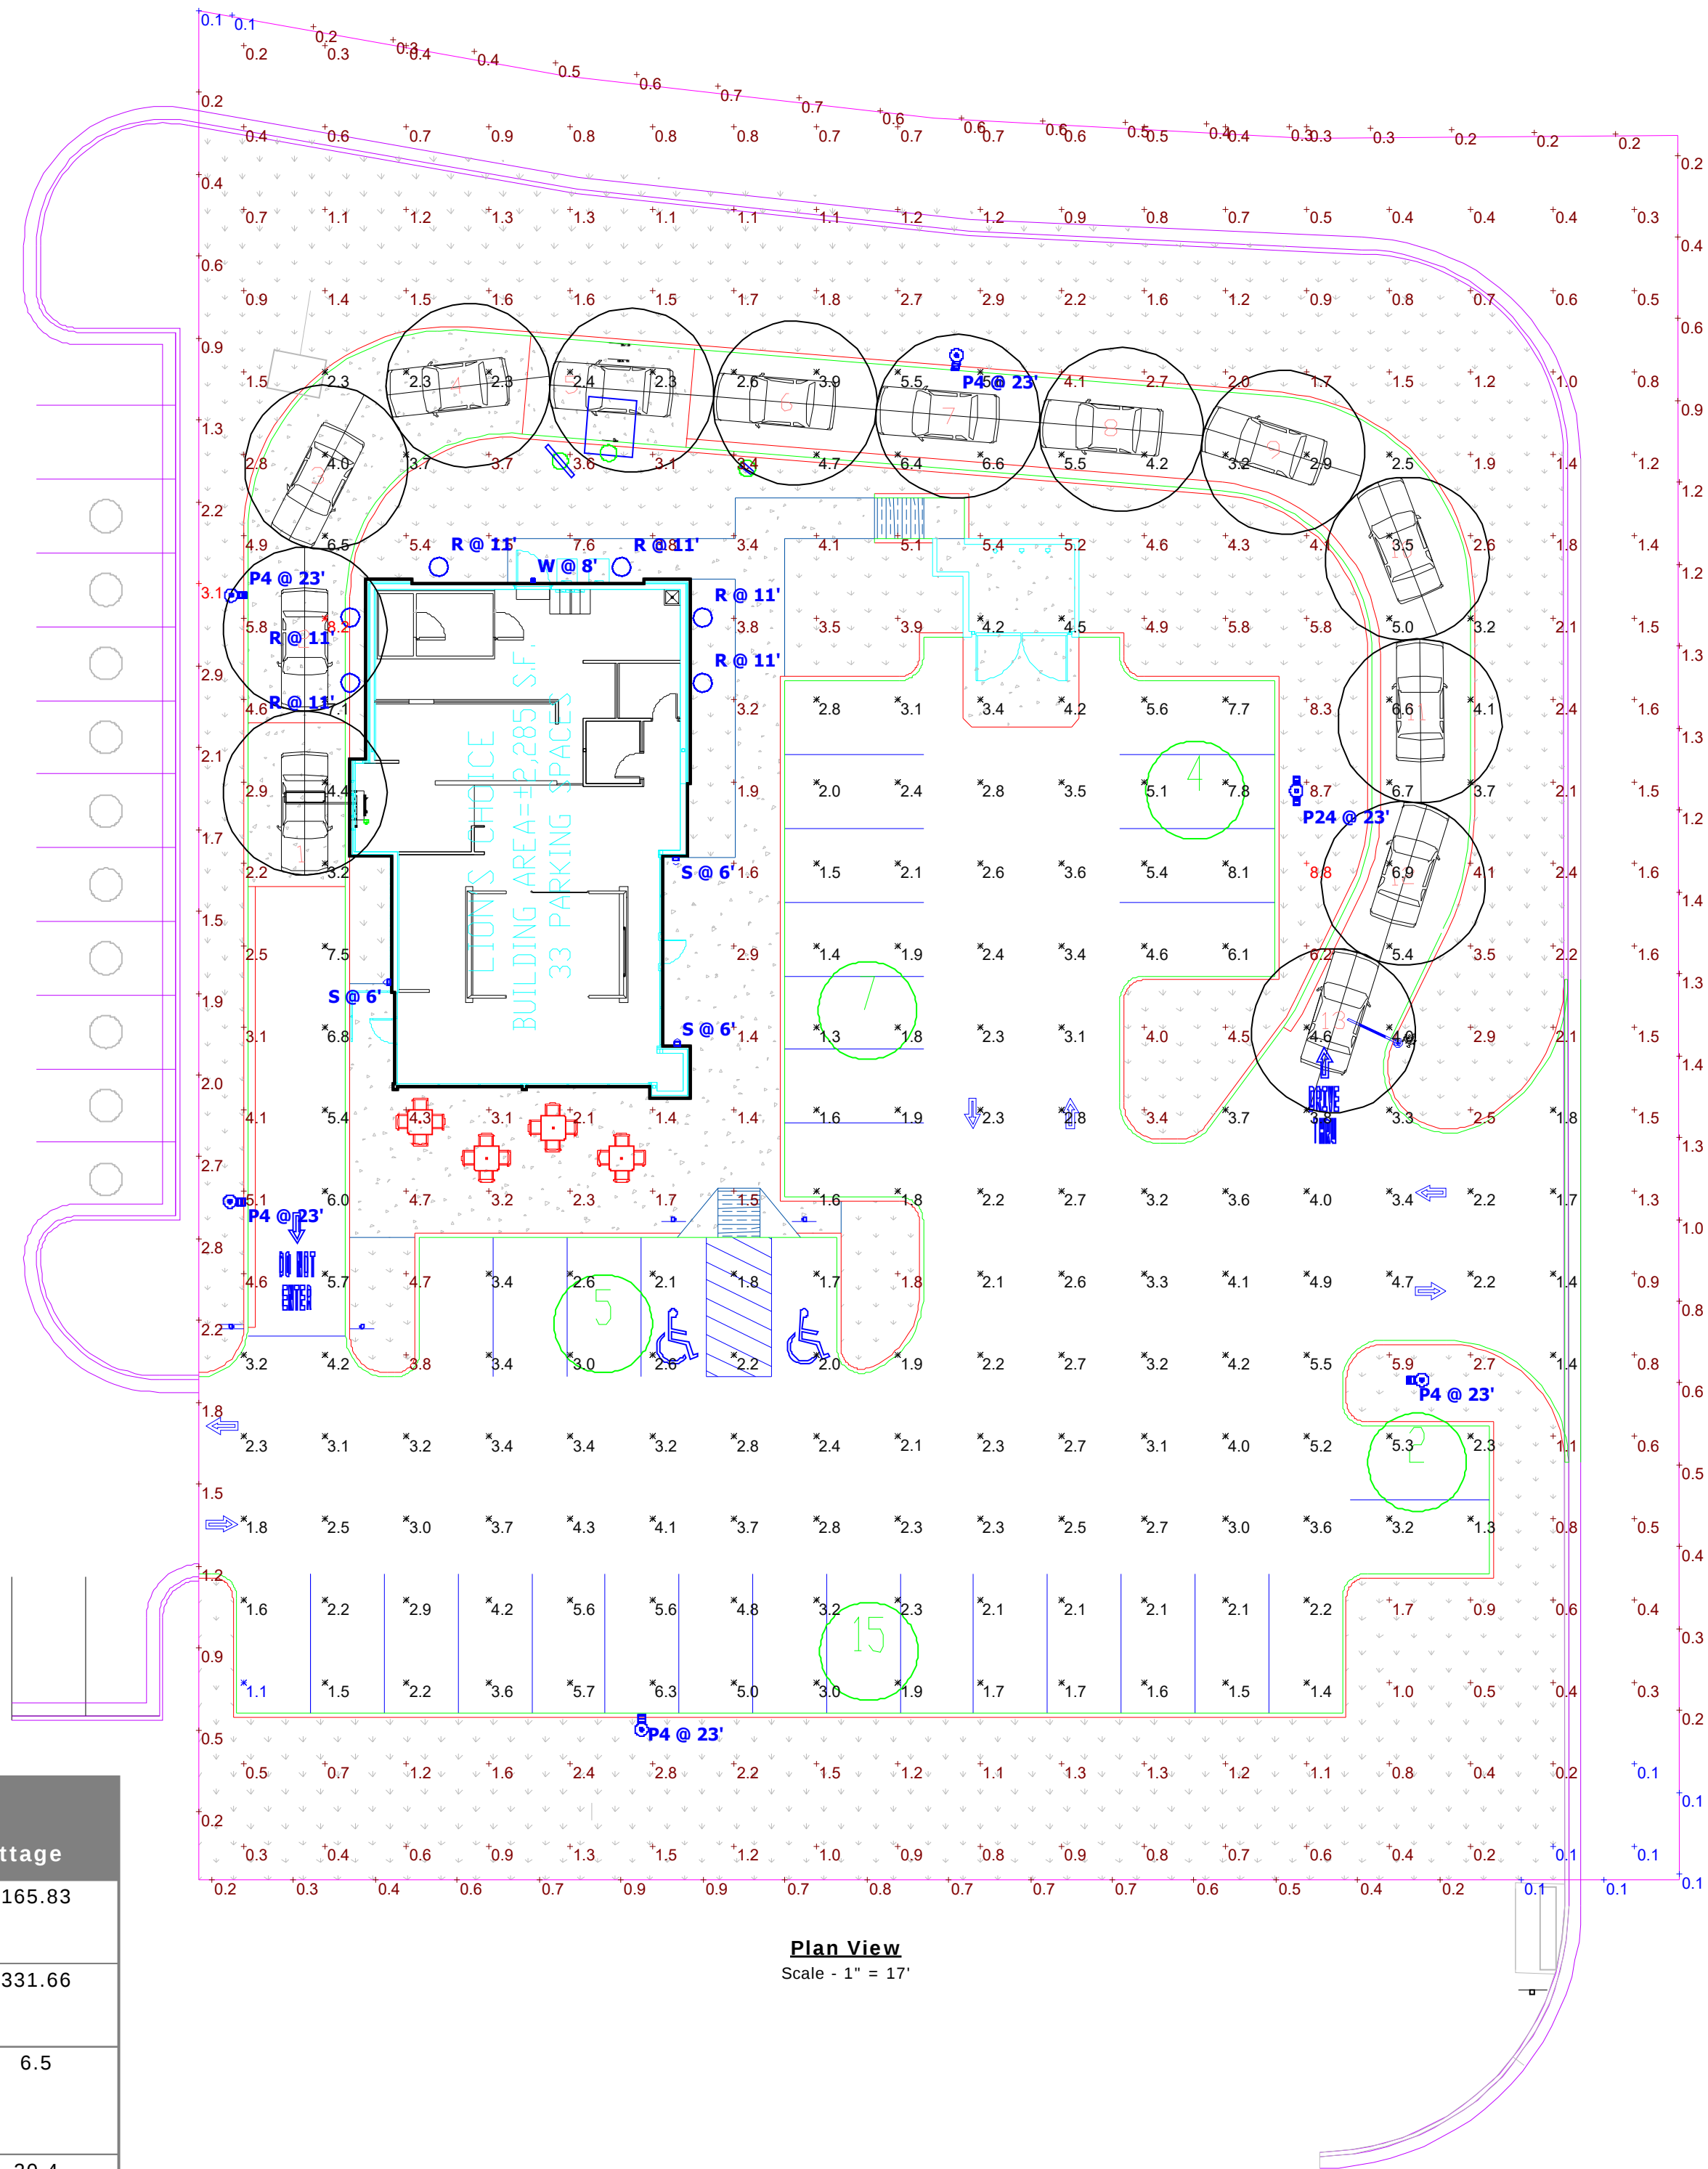

Lion's Choice - Lee's Summit, MO Parking Lot Lighting Photometric

Designer
Adam Carrier
Date
12/2/2019
Scale
Not to Scale
Drawing No.

Summary