



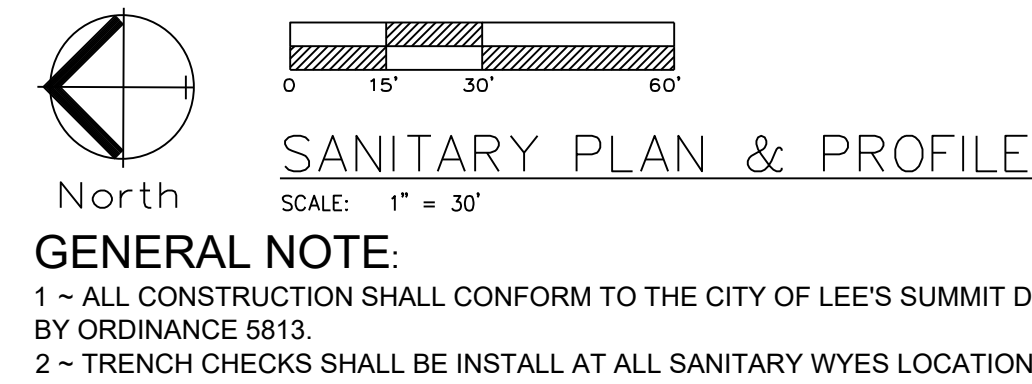

SANITARY LINE A

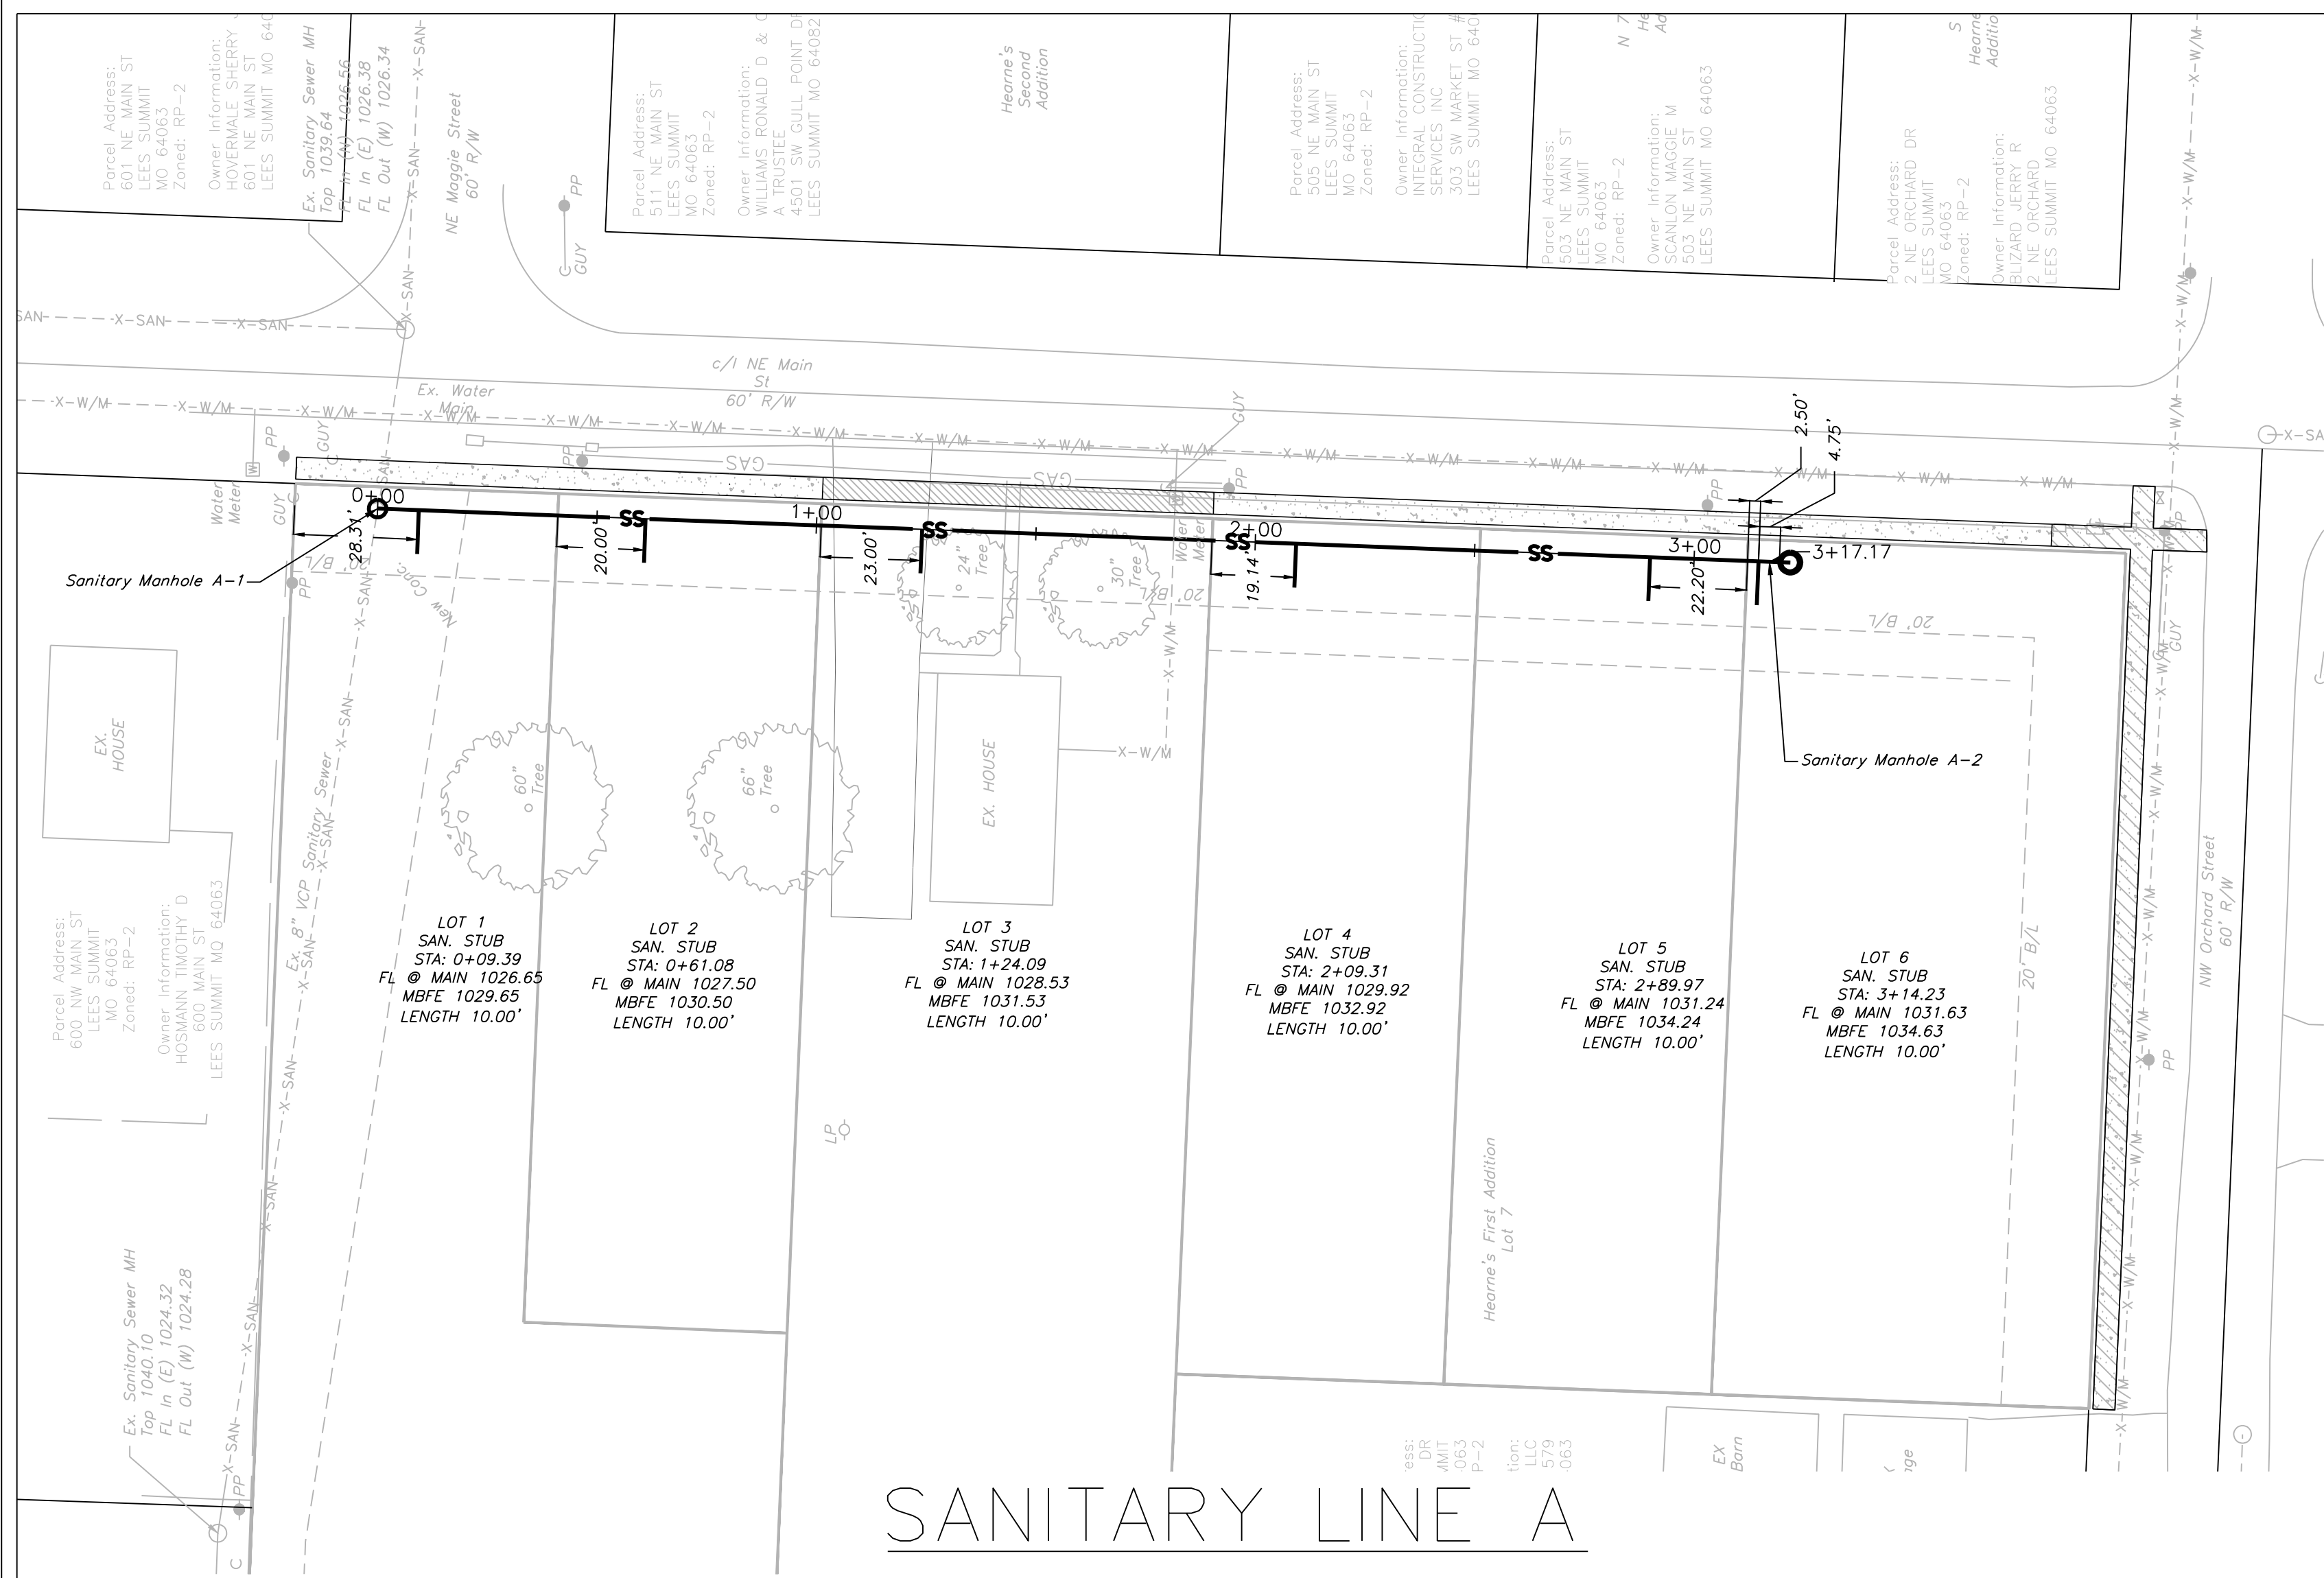