

Date / Issue
NOVEMBER 6, 2019
PRICING & PERMIT
DECEMBER 19, 2019
REVISION 1
JANUARY 6, 2020
REVISION 2
JANUARY 16, 2020
REVISION 3
JANUARY 23, 2020
REVISION 4

DCi
LEE'S SUMMIT FACILITY
2001 NW SHAMROCK RD
LEE'S SUMMIT, MISSOURI 64081


RANDALL DOVER
ARCHITECT
4121 HILLBORO ROAD • SUITE 303 • NASHVILLE, TN 37218 • 615.251.4388



Project Number
18045.0


Sheet Title
BUILDING SECTIONS

Sheet Number
A5.0

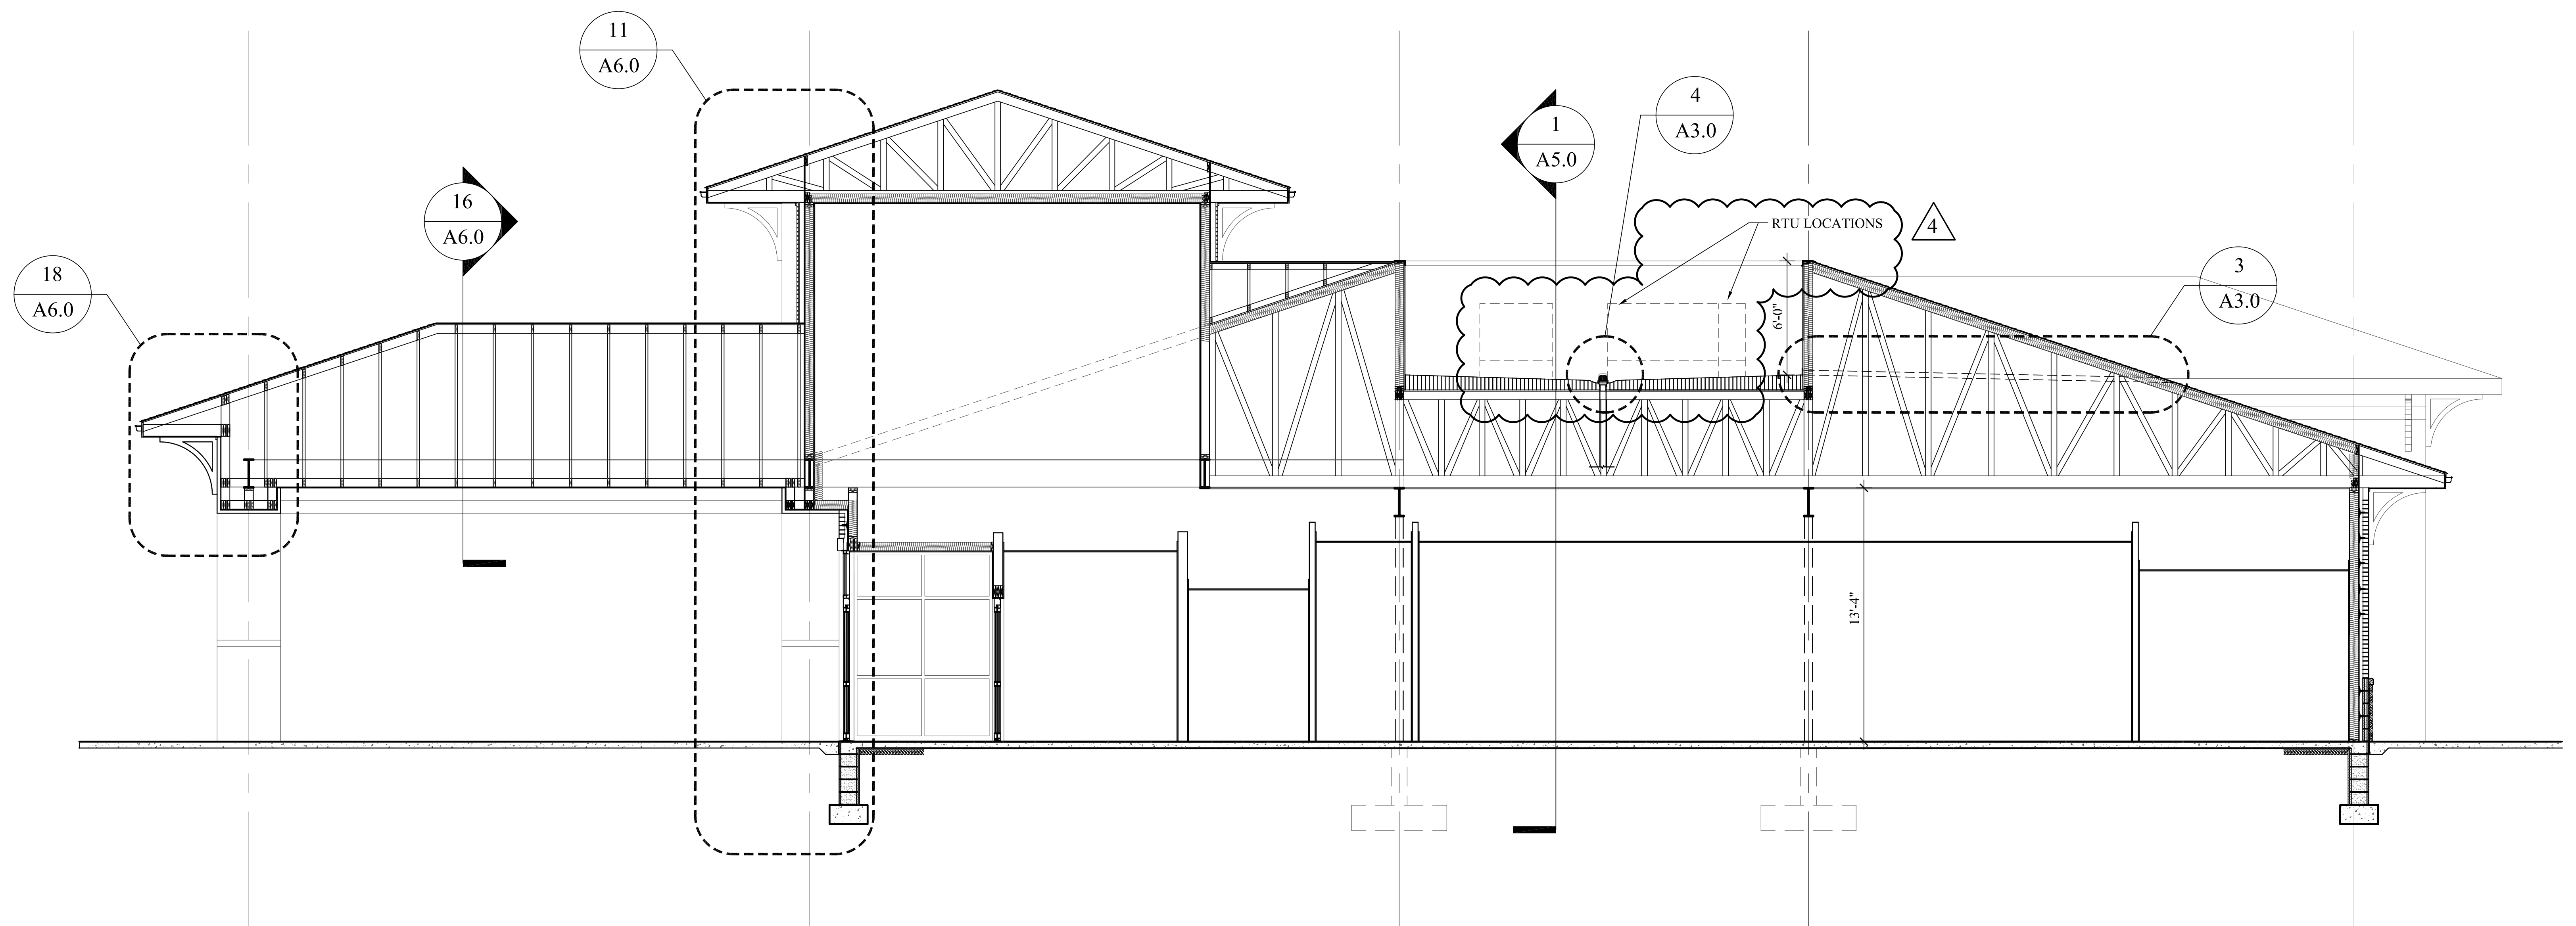

BUILDING SECTION AT ENTRANCE

1/4" = 1'-0" 3

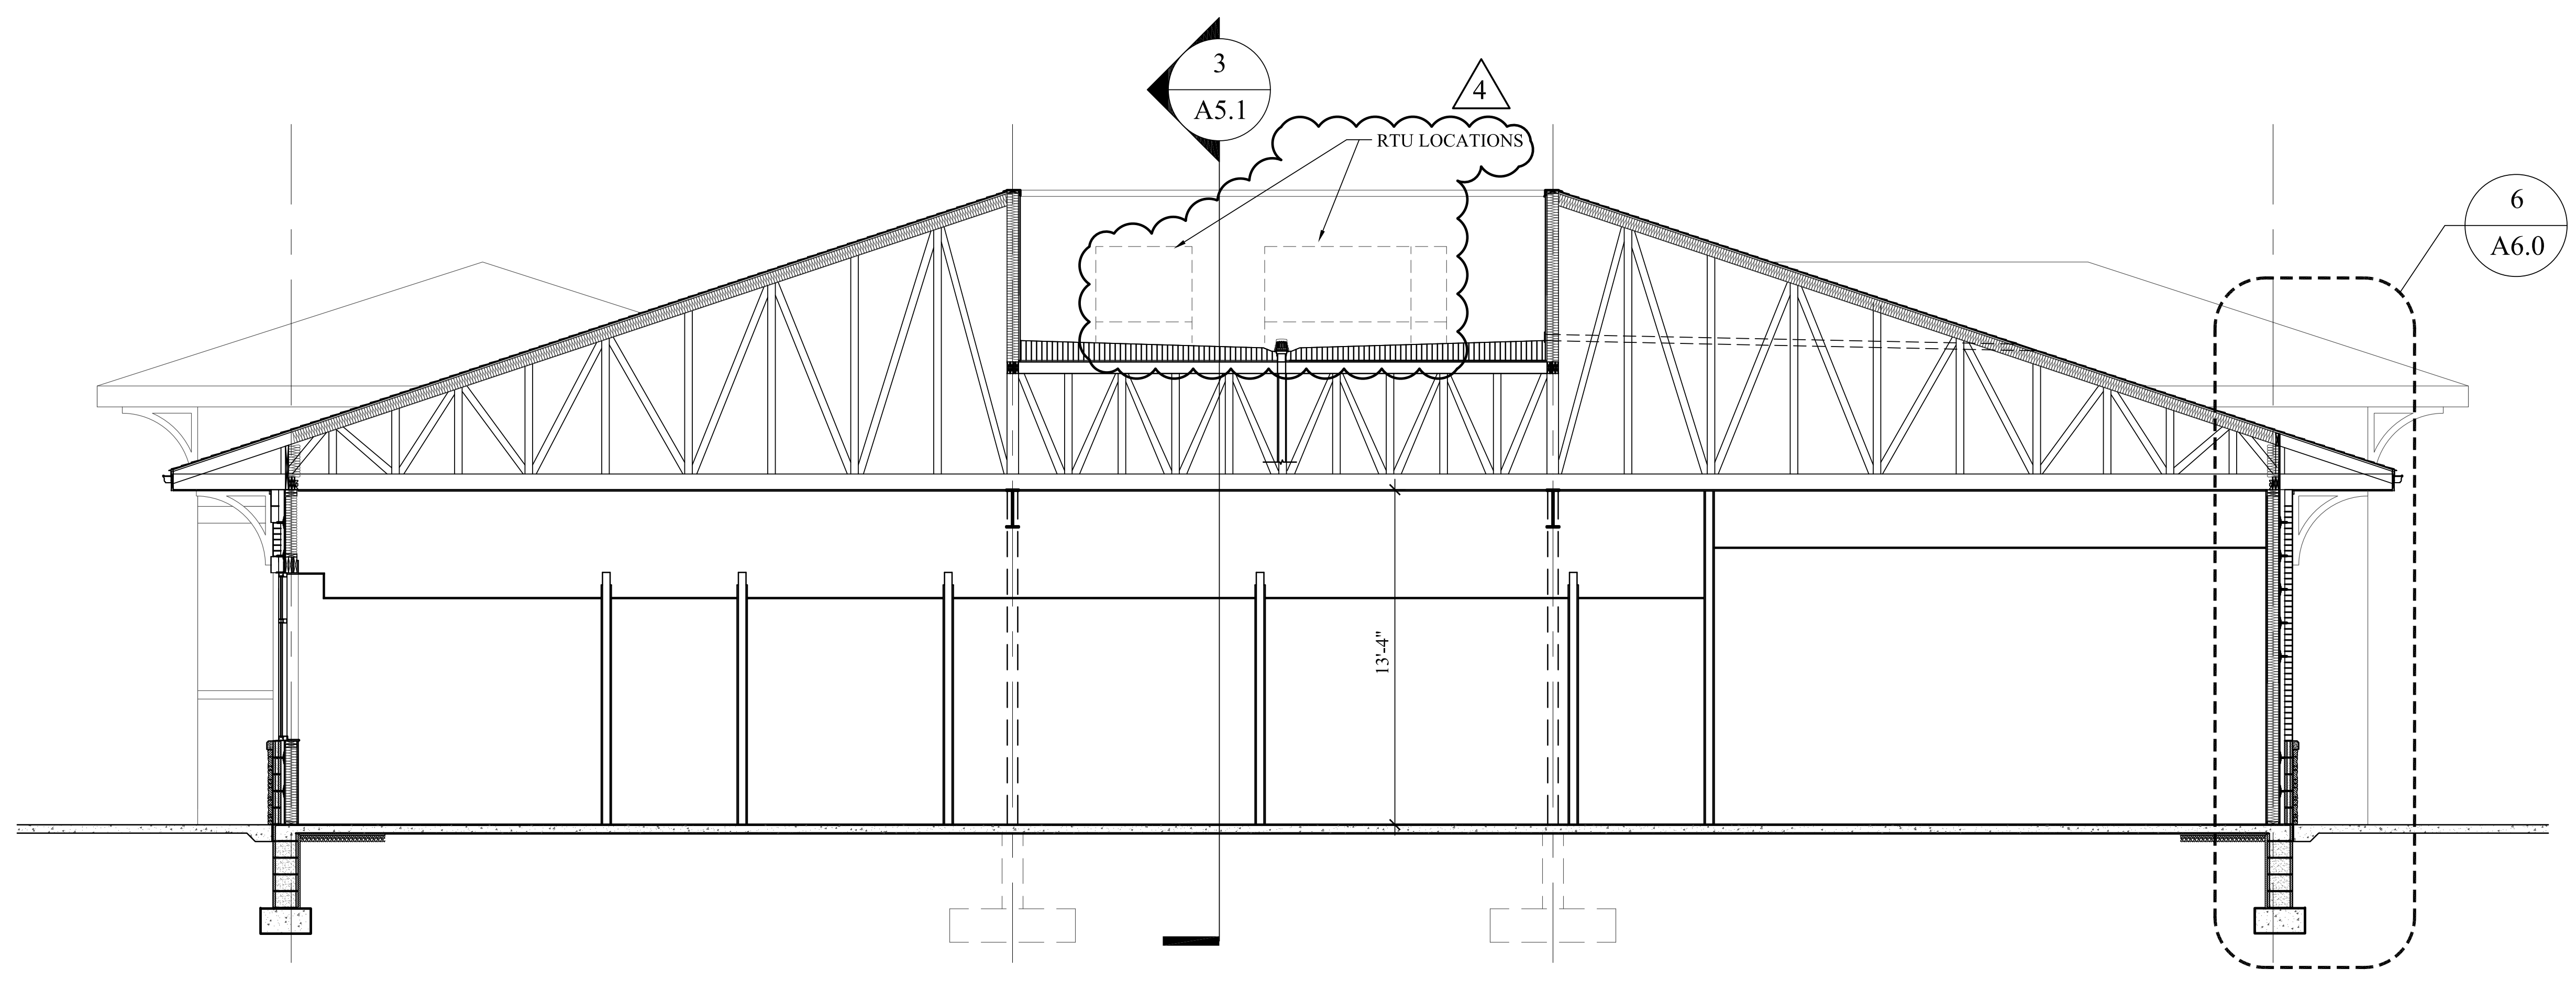

BUILDING SECTION

1/4" = 1'-0" 1