



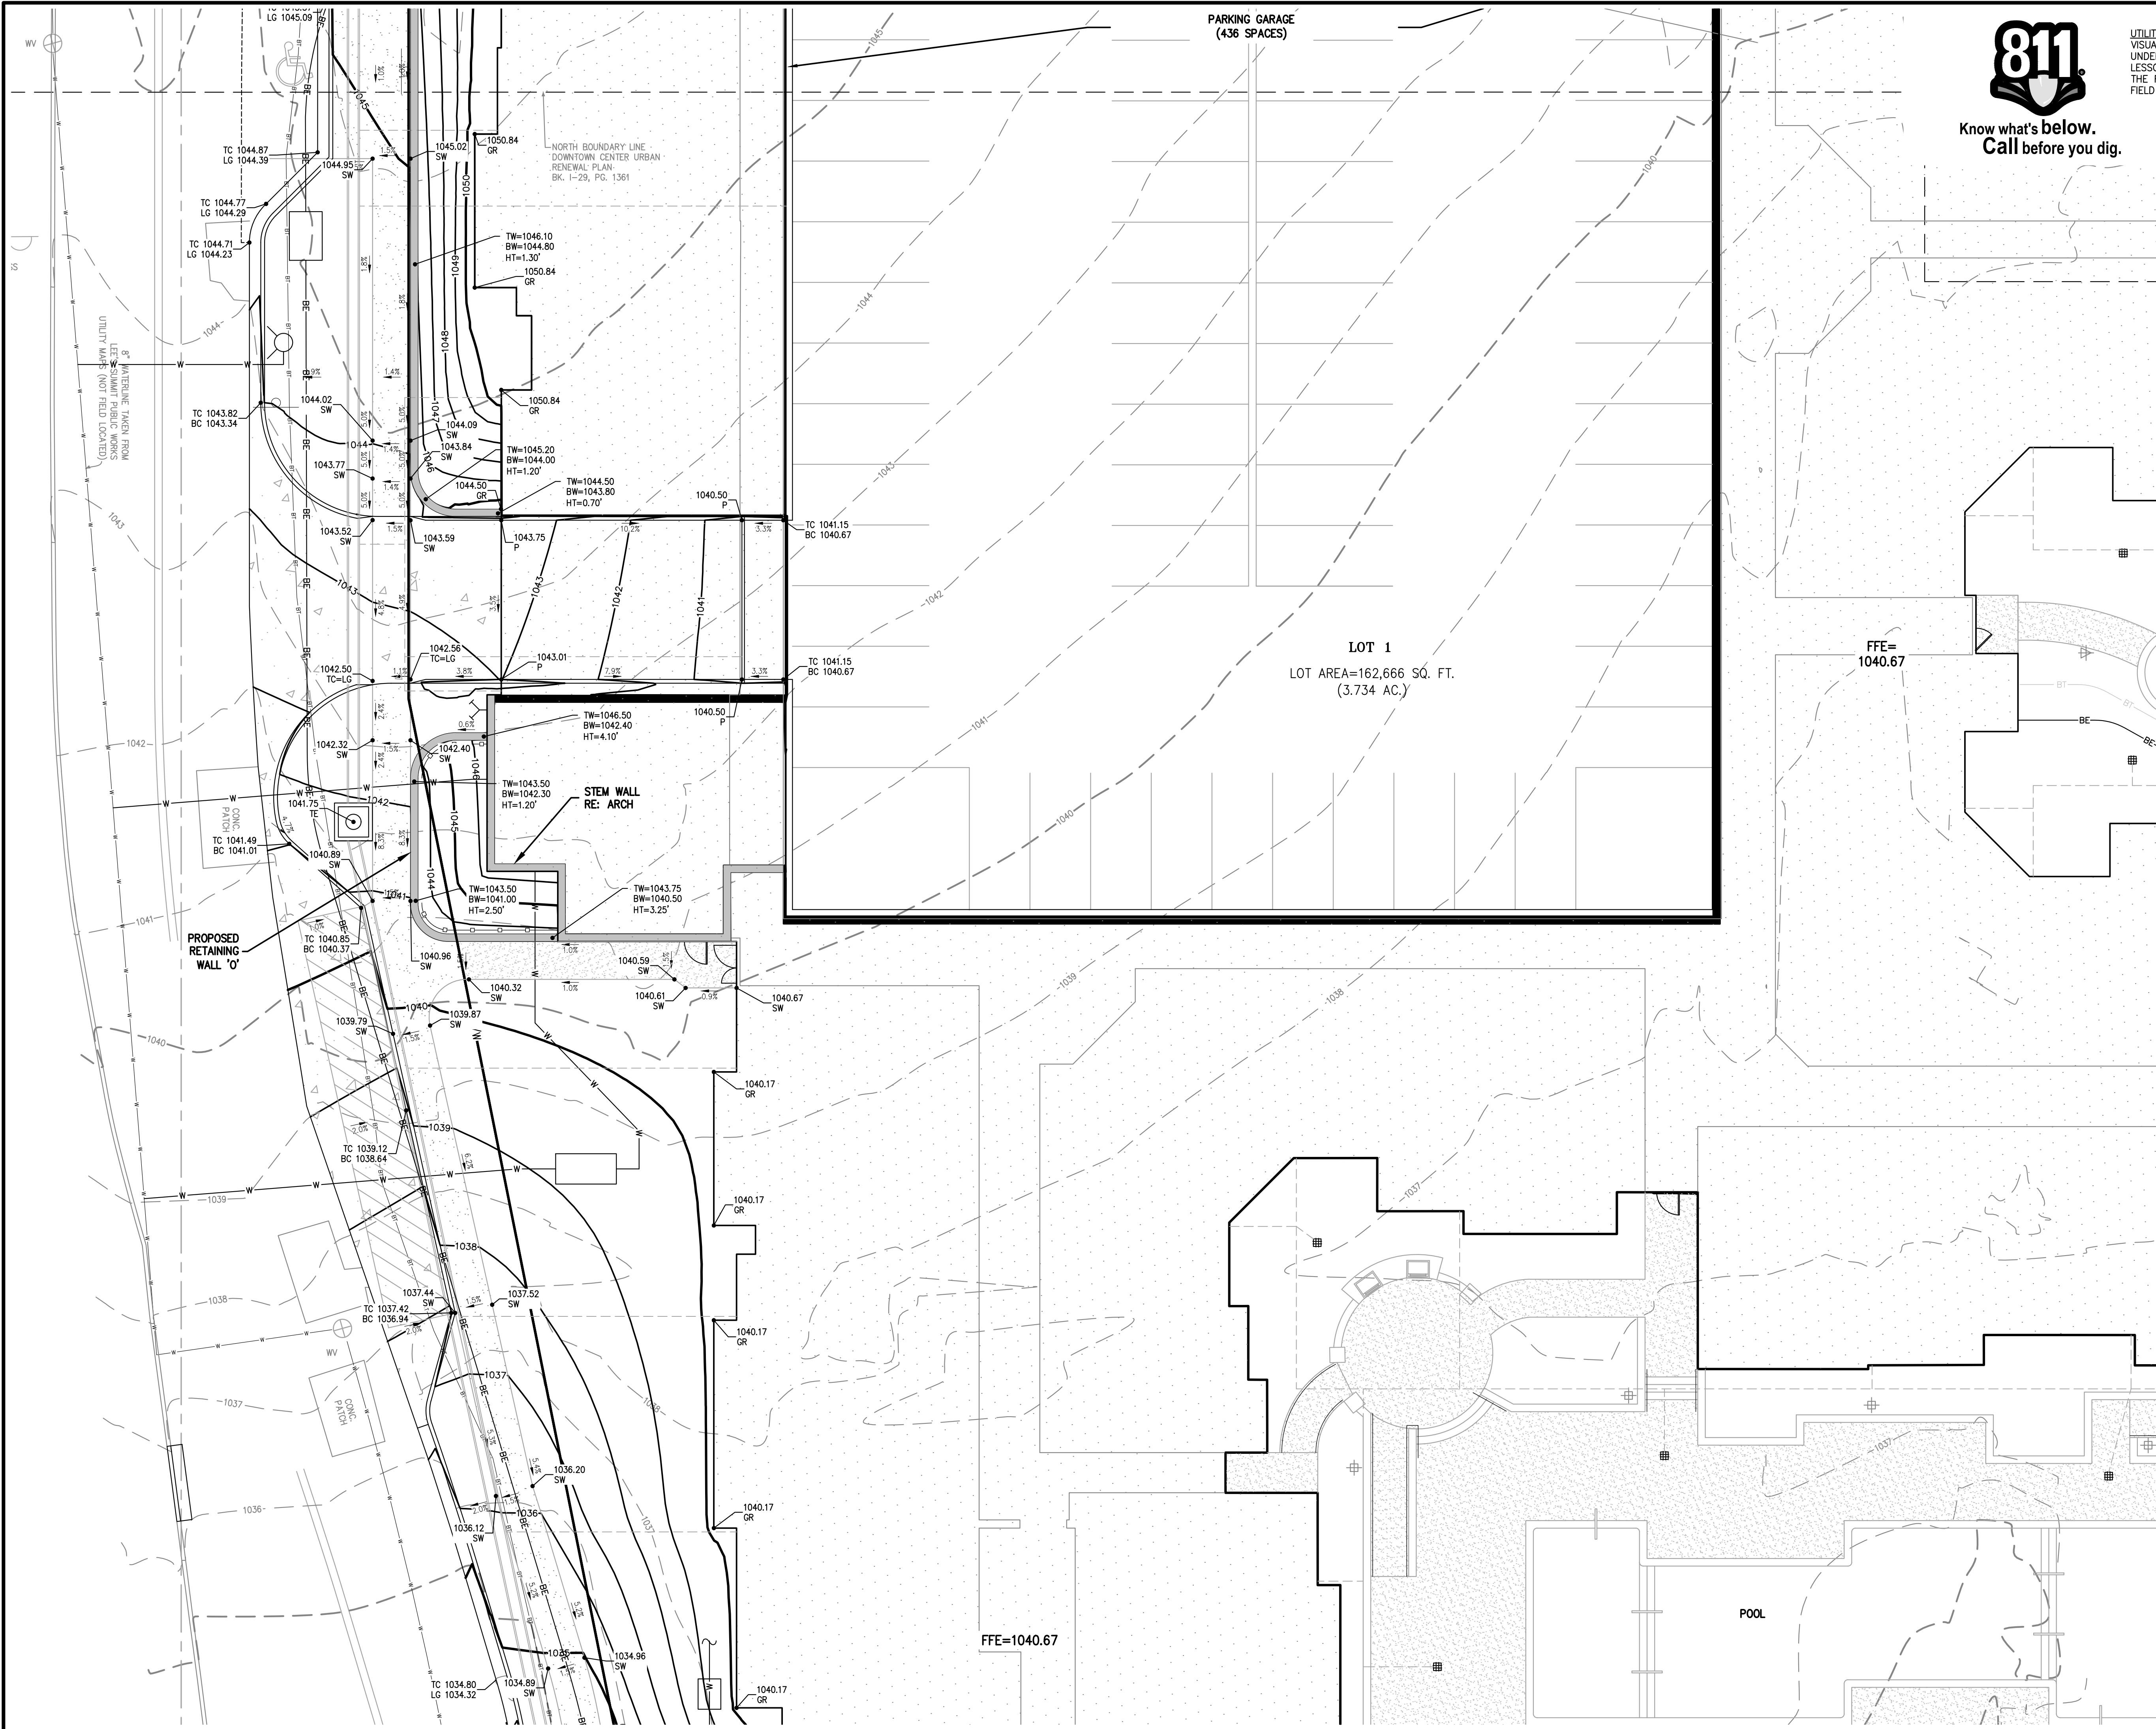


Know what's below.
Call before you dig.

UTILITY NOTES:
VISUAL INDICATIONS OF UTILITIES ARE AS SHOWN.
UNDERGROUND LOCATIONS SHOWN, AS FURNISHED BY THEIR
LESSORS, ARE APPROXIMATE AND SHOULD BE VERIFIED IN
THE FIELD AT THE TIME OF CONSTRUCTION. FOR ACTUAL
FIELD LOCATIONS OF UNDERGROUND UTILITIES CALL 811.

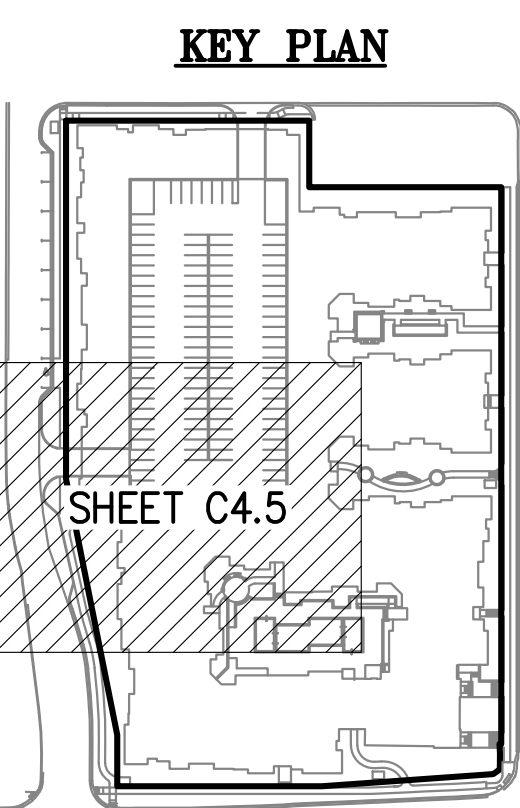

LEGEND

— PL —	PROPERTY LINE
— LOT LINE —	LOT LINE
— R/W —	RIGHT-OF-WAY
— 2' CURB & GUTTER —	2' CURB & GUTTER
— 920 —	EXISTING CONTOURS
— 920 —	PROPOSED CONTOURS
— 918 —	PROPOSED SPOT ELEVATION
XXXX.XX	LIP OF GUTTER
TW	TOP OF CURB
LG	SIDEWALK
SW	MATCH EXISTING
ME	HIGH POINT
HP	LOW POINT
LP	TOP OF PAVEMENT
P	TOP OF STRUCTURE
TE	GROUND ELEVATION
GR	BOTTOM OF STEPS
BS	TOP OF STEPS
TS	BOTTOM OF WALL
BW	TOP OF WALL
TW	FINISHED GRADE
FG	

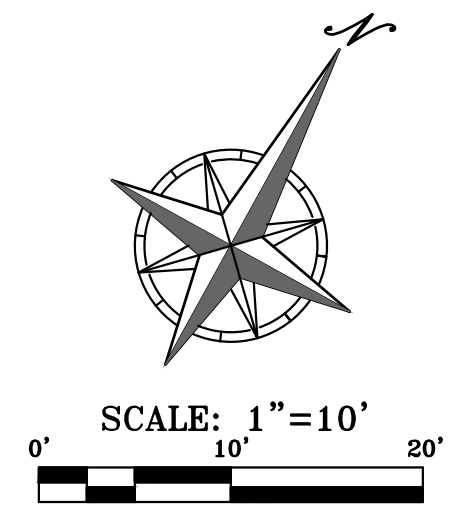

PHILIPS ENGINEERING, INC.
1200 N. Winchester
Olathe, Kansas 66061
(913) 993-1155
Fax (913) 993-1165
www.philipsengineering.com

**PLANNING
ENGINEERING
IMPLEMENTATION**

PEI

ENLARGED GRADING PLAN
DOWNTOWN LEE'S SUMMIT APARTMENTS
114 S.E. DOUGLAS STREET
LEE'S SUMMIT, JACKSON COUNTY, MISSOURI

Project No.	171125
Date	01-28-20
Drawn	SNH
Checked	DAF
Approved	DAF
Professional Engineer	DAF
Professional Engineer No.	LS-82
Professional Engineer Name	DAF
Professional Engineer Title	DAF
Professional Engineer License No.	200701028
Professional Engineer License State	Missouri

**SHEET
C4.5**

\\PHILIPS-SERVER\Projects\171125\eng\Permit Plans\Grading.dwg Layout 6 Jan 27, 2020 - 2:49pm Kyle Deters