

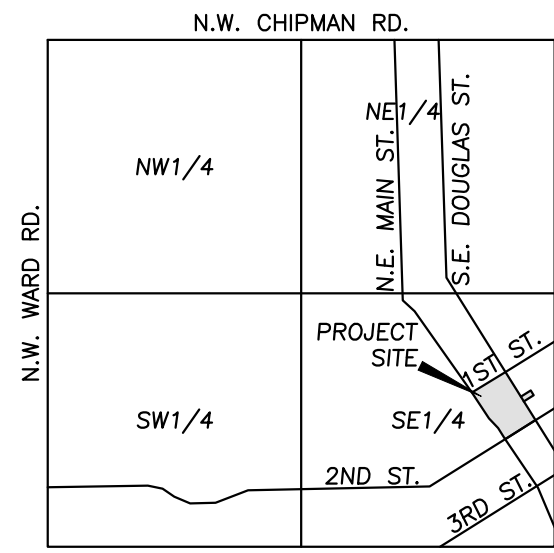


\\PHILIPS-SERVER\Projects\171125.dwg\Permit Plans\Secondary Storm Plan.dwg Layout/Enhanced-4 Jan 27, 2020 - 2:52pm Kyle Delers

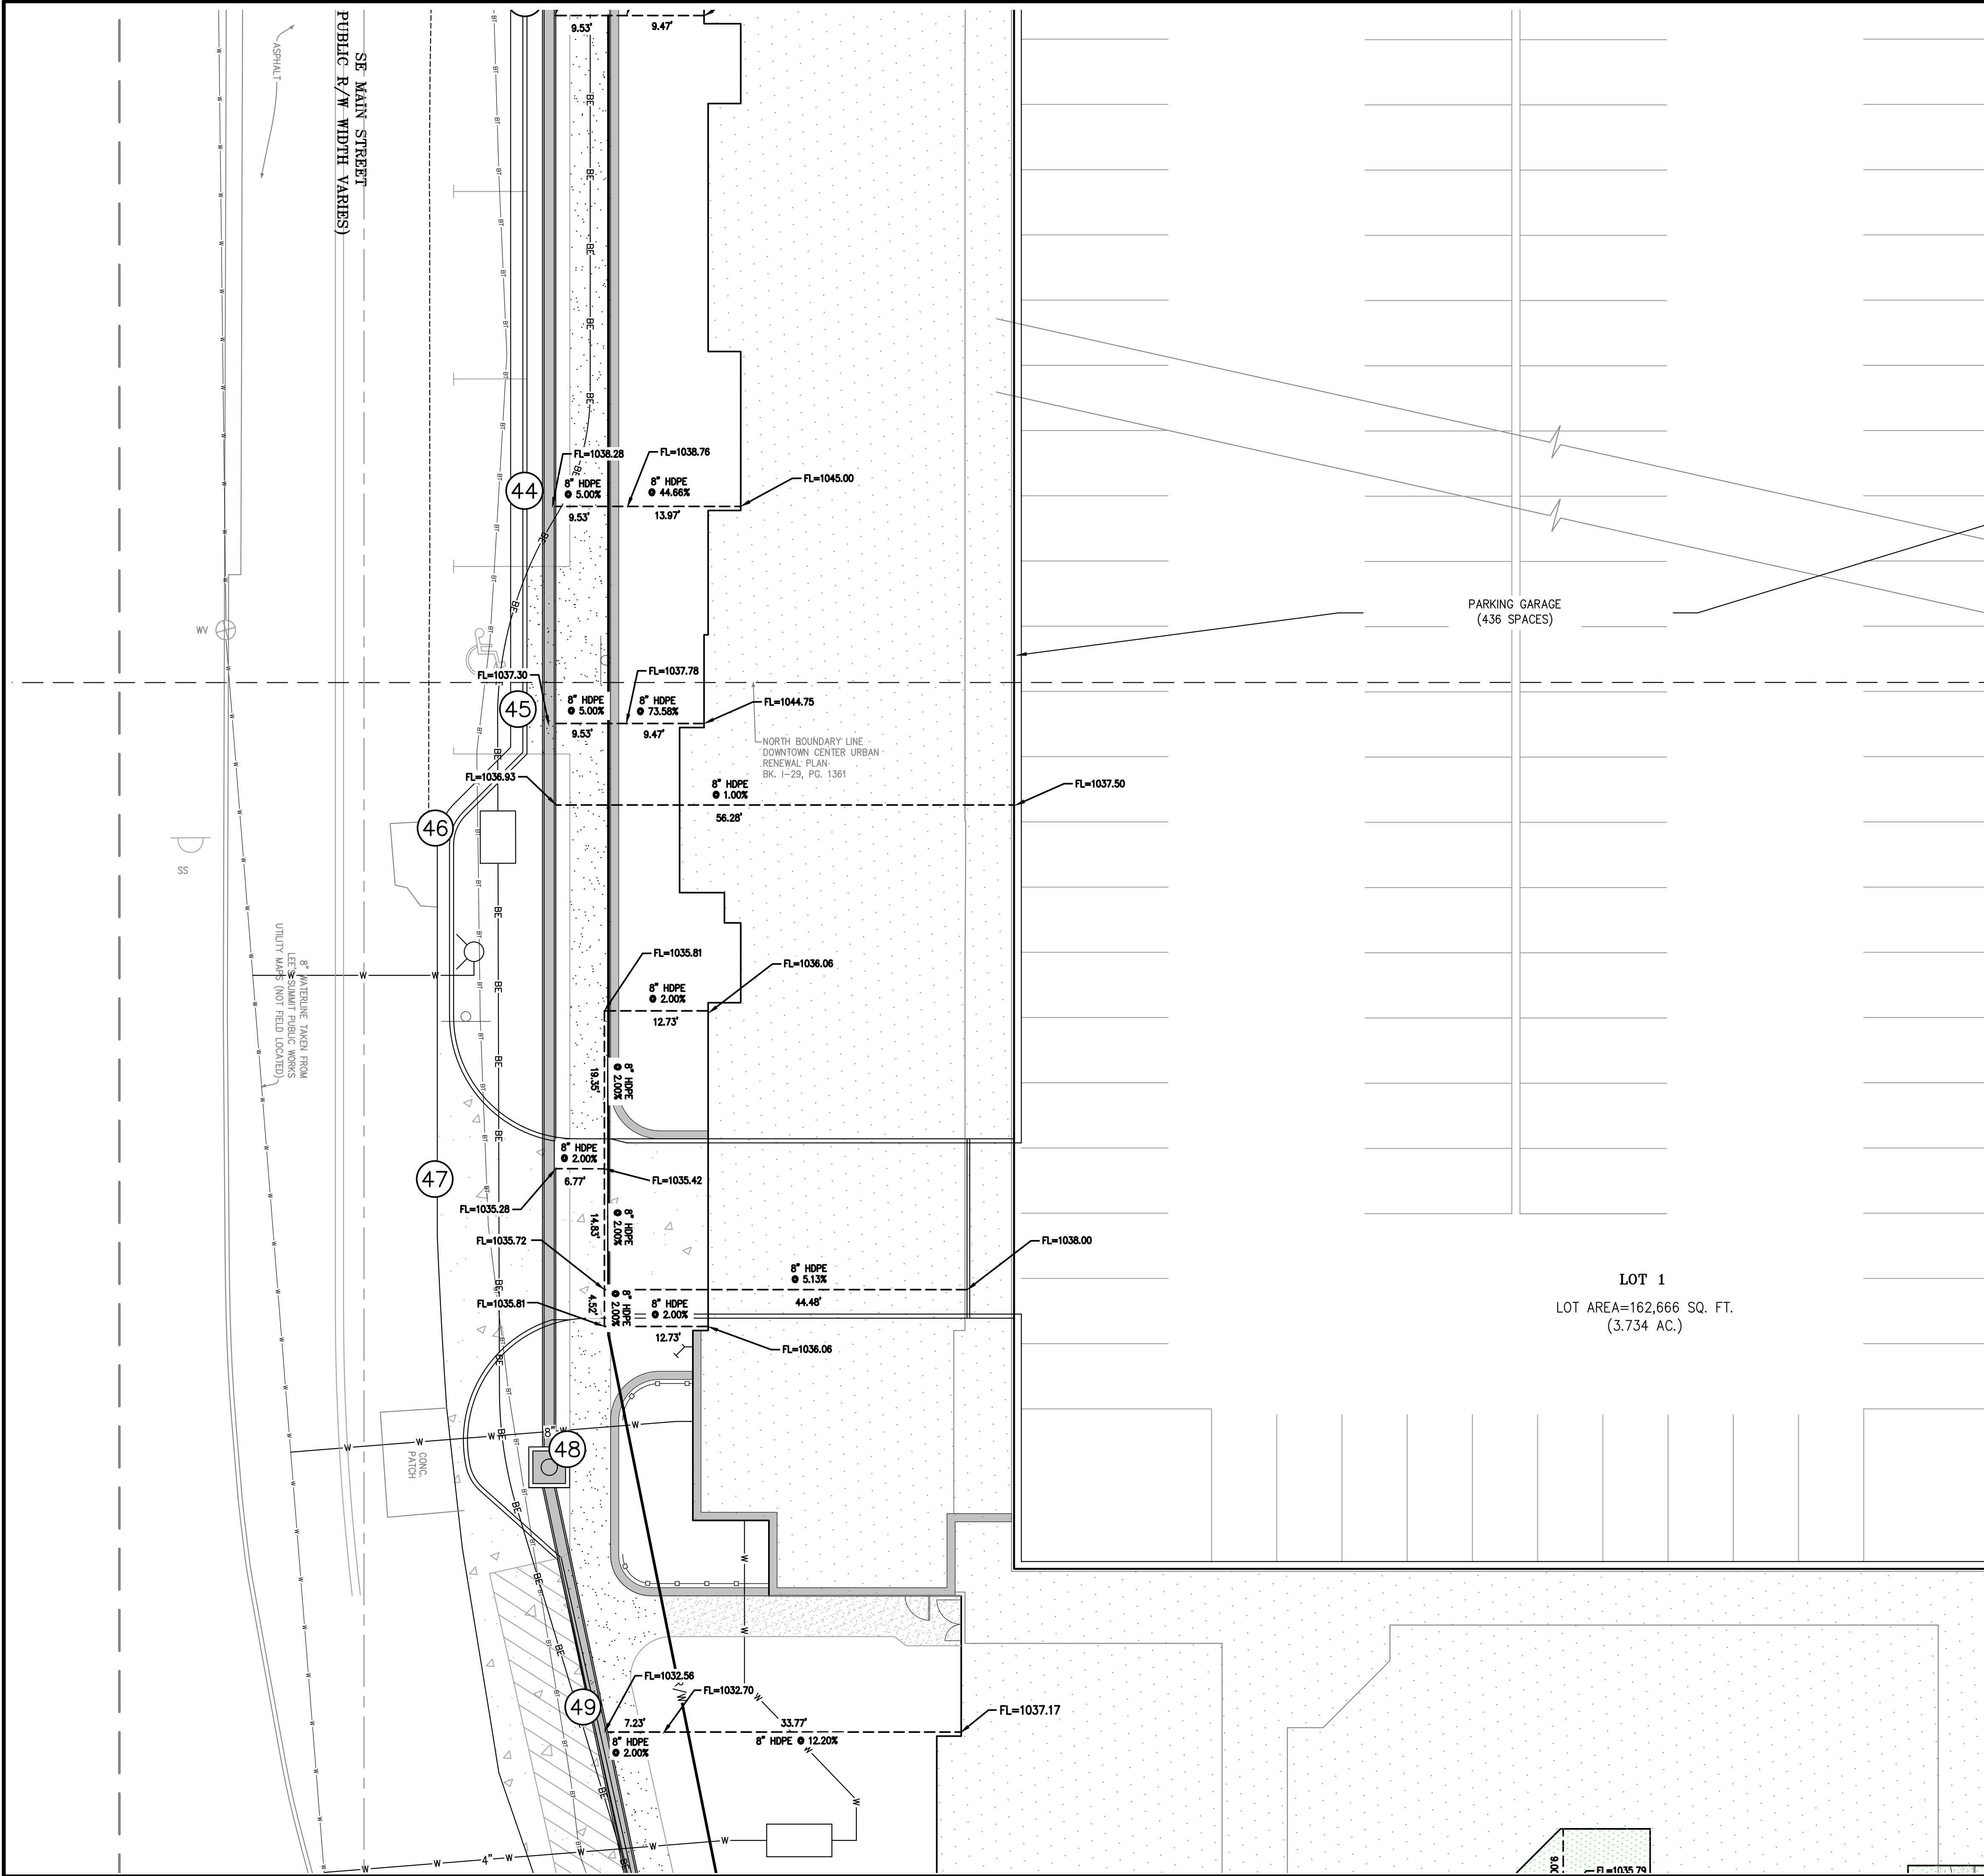


VICINITY MAP
SEC. 6-T47N-R31W

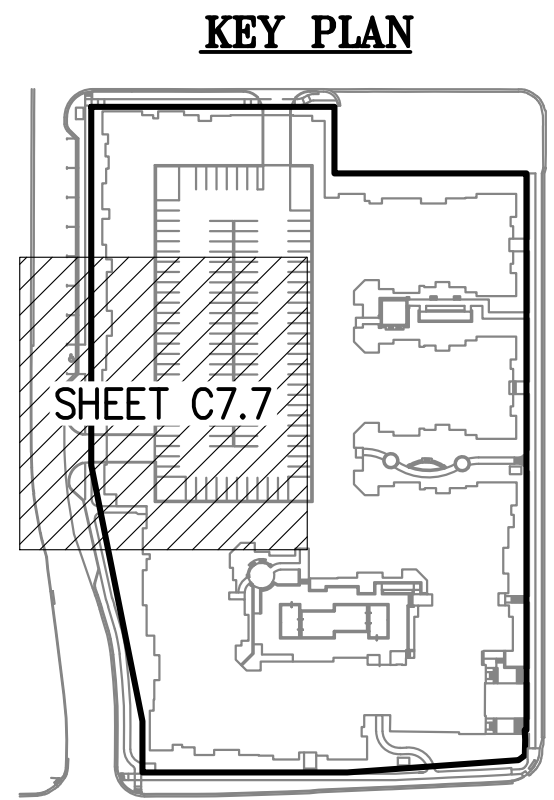

LEGEND

- | | |
|----------|------------------------------------|
| — PL — | PROPERTY LINE |
| — LL — | LOT LINE |
| — R/W — | RIGHT-OF-WAY |
| — CATV — | EXISTING CABLE TELEVISION LINE |
| — FO — | EXISTING FIBER OPTIC LINE |
| — G — | EXISTING GAS LINE |
| — BE — | EXISTING BURIED ELECTRIC LINE |
| — OHP — | EXISTING OVERHEAD POWER LINE |
| — OHT — | EXISTING OVERHEAD TELEPHONE LINE |
| — SS — | EXISTING SANITARY SEWER LINE |
| — BT — | EXISTING BURIED TELEPHONE LINE |
| — W — | EXISTING WATER LINE (& SIZE) |
| — ST — | EXISTING STORM SEWER LINE (& SIZE) |
| — CATV — | PROPOSED CABLE TELEVISION LINE |
| — FO — | PROPOSED FIBER OPTIC LINE |
| — G — | PROPOSED GAS LINE |
| — BE — | PROPOSED BURIED ELECTRIC LINE |
| — SS — | PROPOSED SANITARY SEWER LINE |
| — OHP — | PROPOSED OVERHEAD POWER LINE |
| — OHT — | PROPOSED OVERHEAD TELEPHONE LINE |
| — BT — | PROPOSED BURIED TELEPHONE LINE |
| — W — | PROPOSED WATER LINE (& SIZE) |
| — ST — | PROPOSED STORM SEWER LINE (& SIZE) |

UTILITY NOTES:
VISUAL INDICATIONS OF UTILITIES ARE AS SHOWN.
UNDERGROUND LOCATIONS SHOWN, AS FURNISHED BY THEIR LESSORS, ARE APPROXIMATE AND SHOULD BE VERIFIED IN THE FIELD AT THE TIME OF CONSTRUCTION. FOR ACTUAL FIELD LOCATIONS OF UNDERGROUND UTILITIES CALL 811.

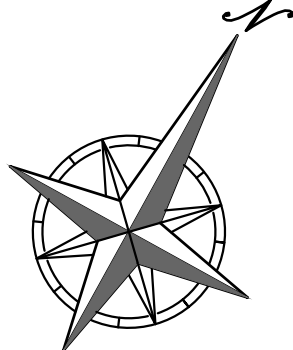

SCALE: 1"=10'
0' 10' 20'



PHELPS ENGINEERING, INC.
1270 N. Winchester
Olathe, Kansas 66061
(913) 393-1155
Fax (913) 393-1165
www.phelpsen지니어링.com

PLANNING
ENGINEERING
IMPLEMENTATION



SECONDARY DRAINAGE MAP & CLACS.

DOWNTOWN LEE'S SUMMIT APARTMENTS
114 S.E. DOUGLAS STREET
LEE'S SUMMIT, JACKSON COUNTY, MISSOURI

PROJECT NO.	171125	No.	Date	Revisions:	By	App.
DATE: 01-28-20	DRAWN: SNH					
CHECKED: DAF	APPROVED: DEL					
CERTIFICATE OF AUTHORIZATION						
LAND SURVEYING - LS-82						
ENGINEERING - E-361						
CERTIFICATE OF AUTHORIZATION						
LAND SURVEYING - 200701028						
ENGINEERING - 200700028						

SHEET

C7.7