

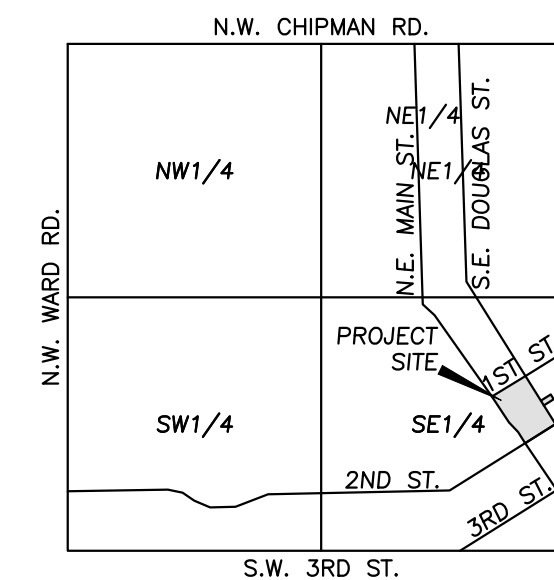
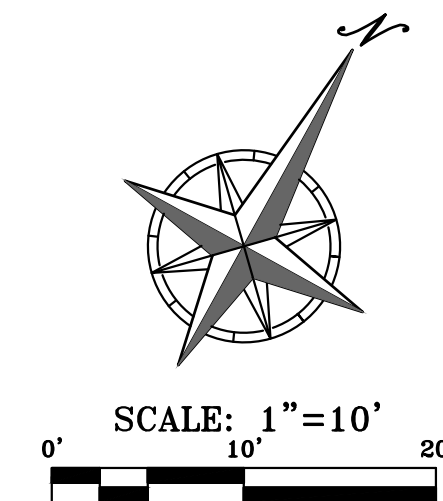
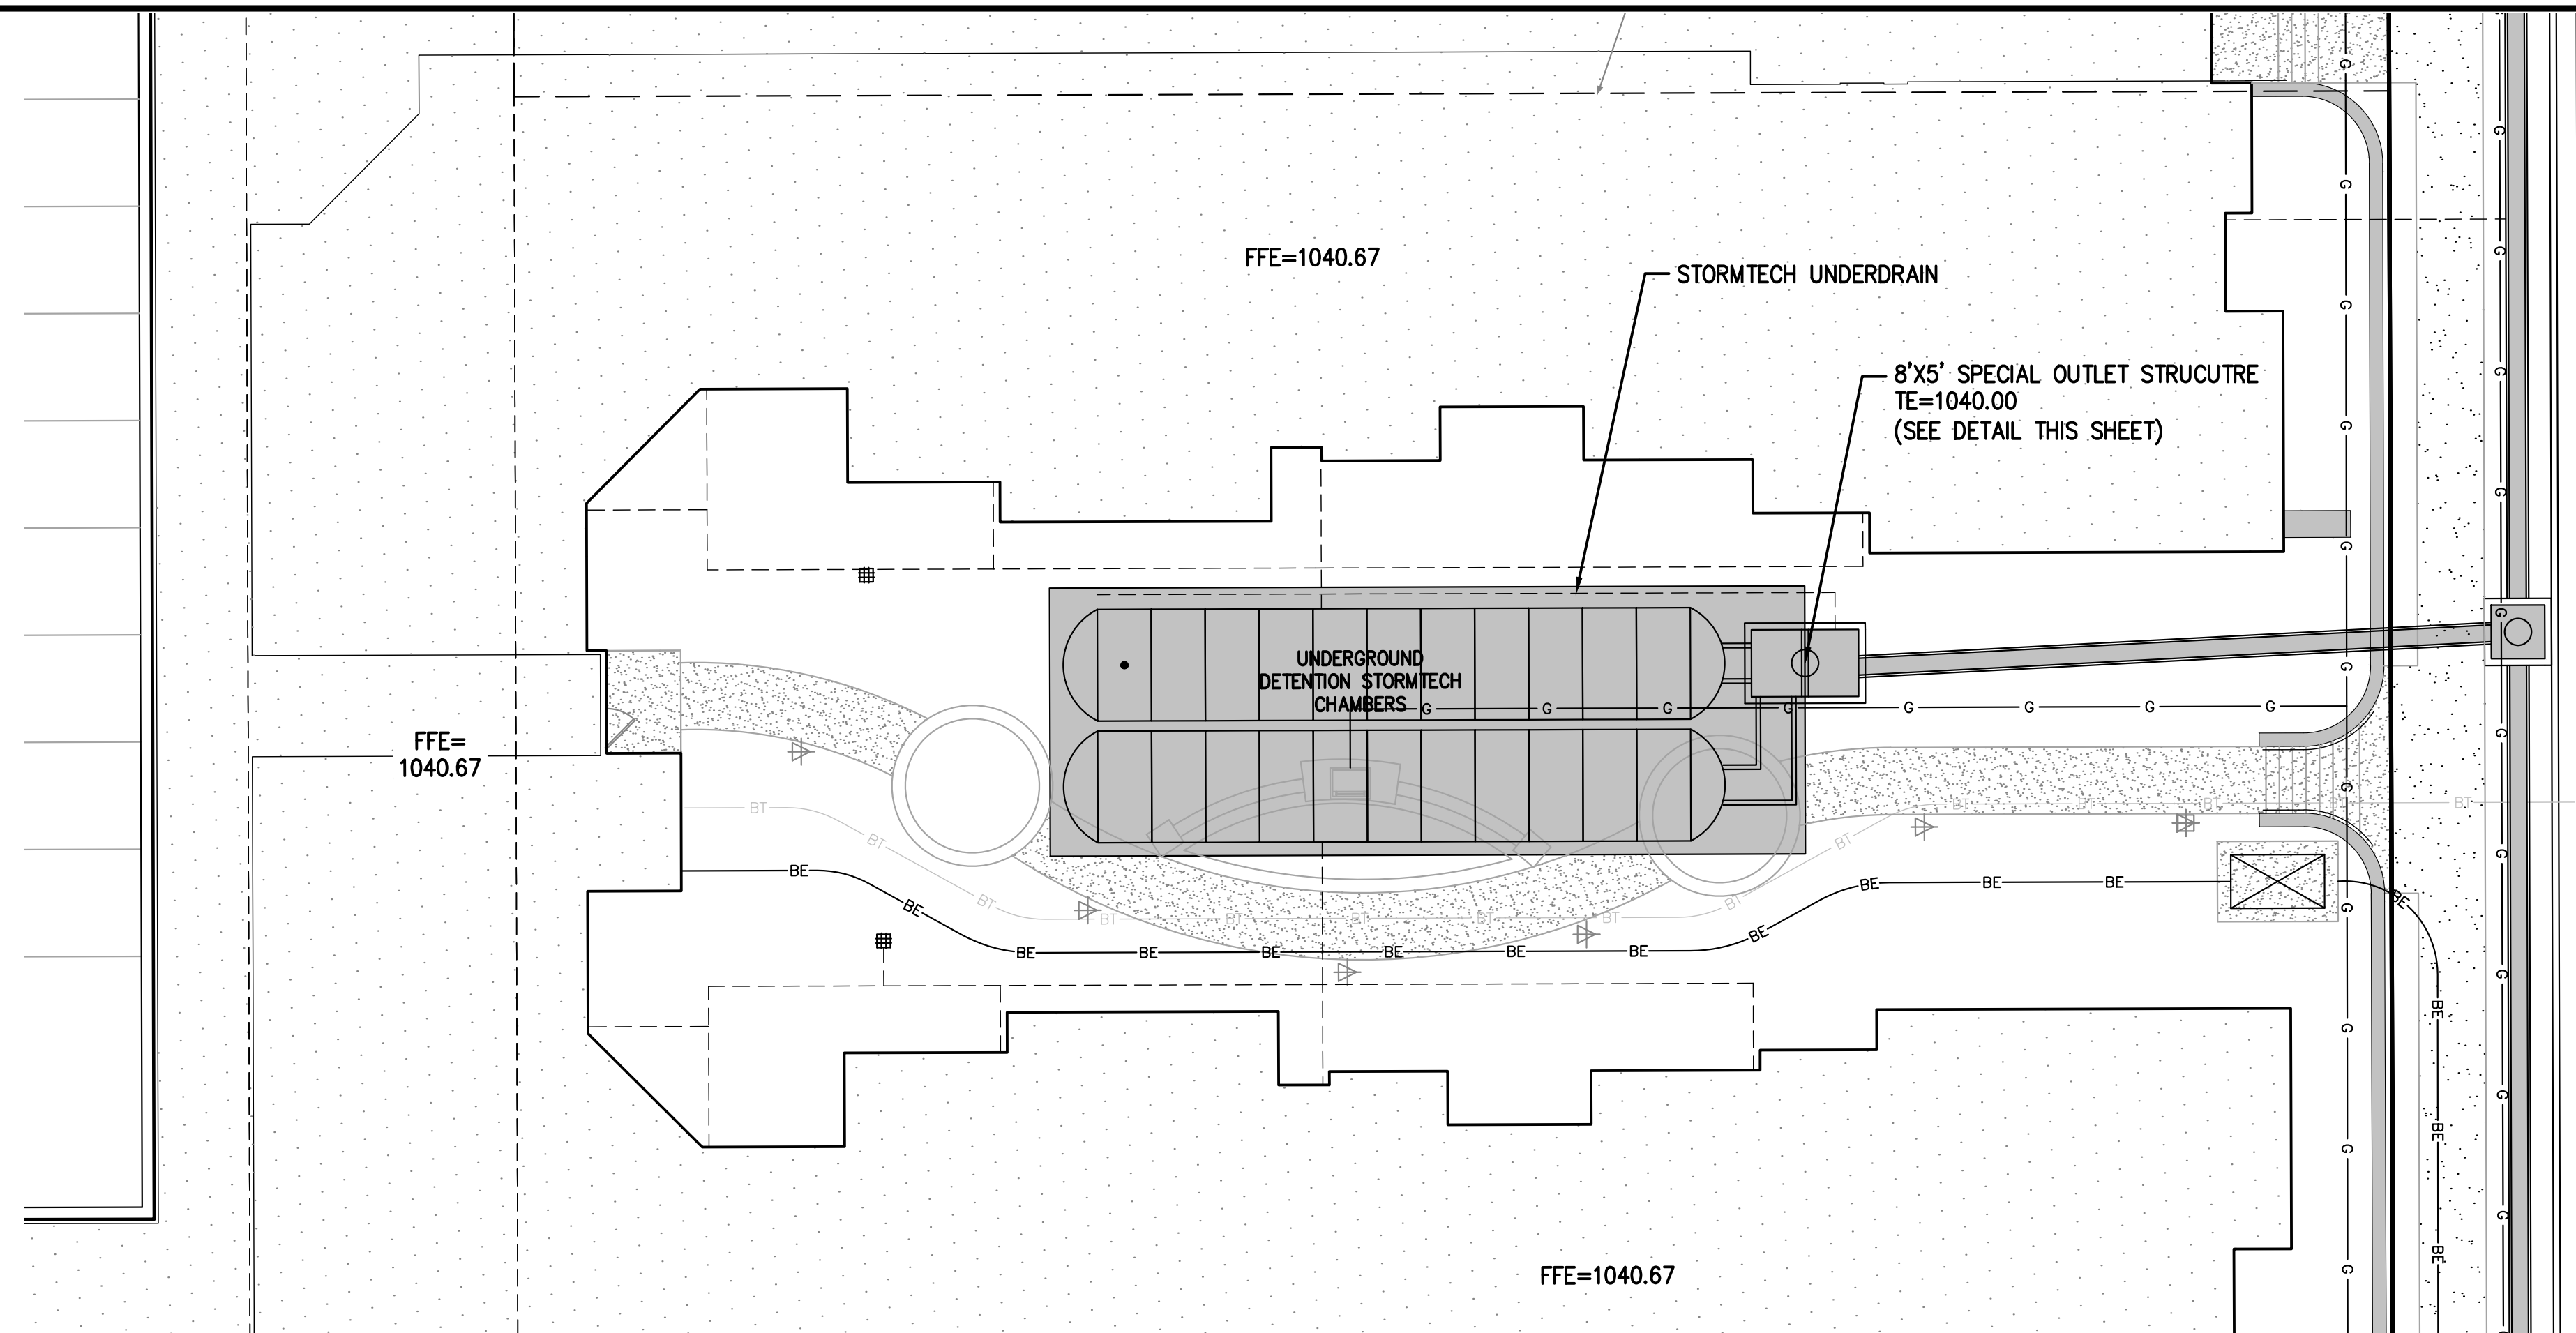
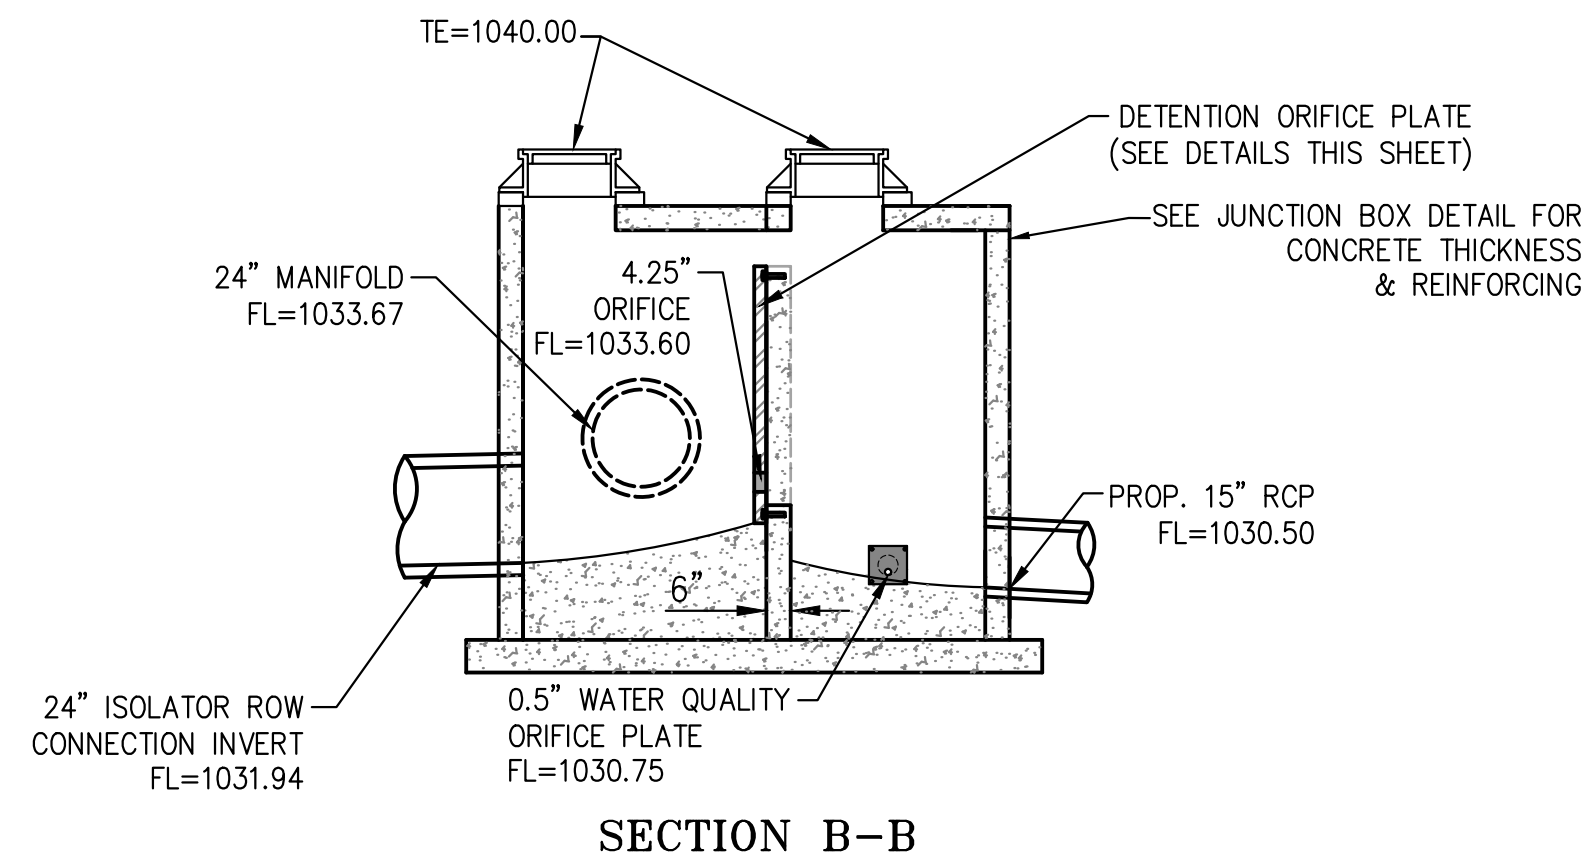
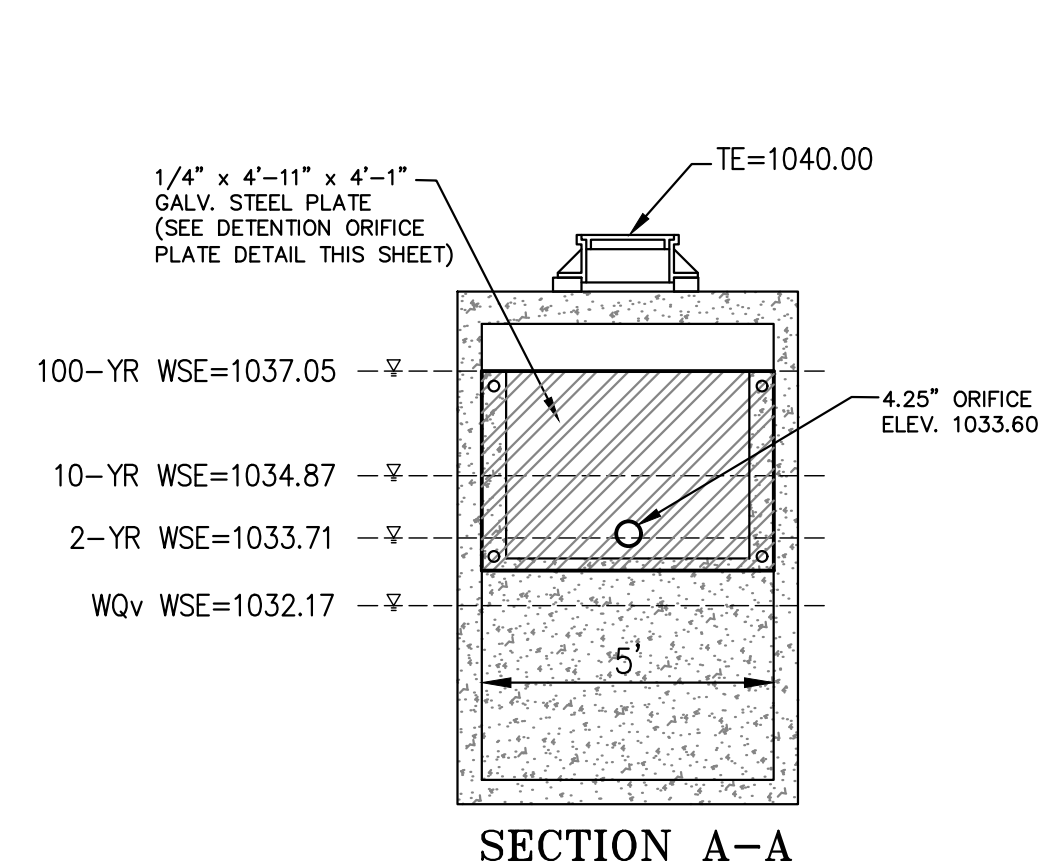
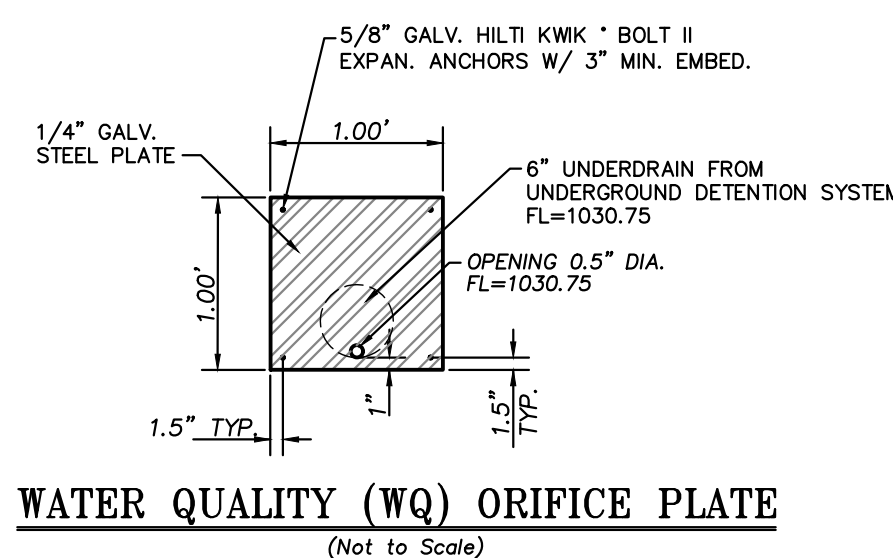
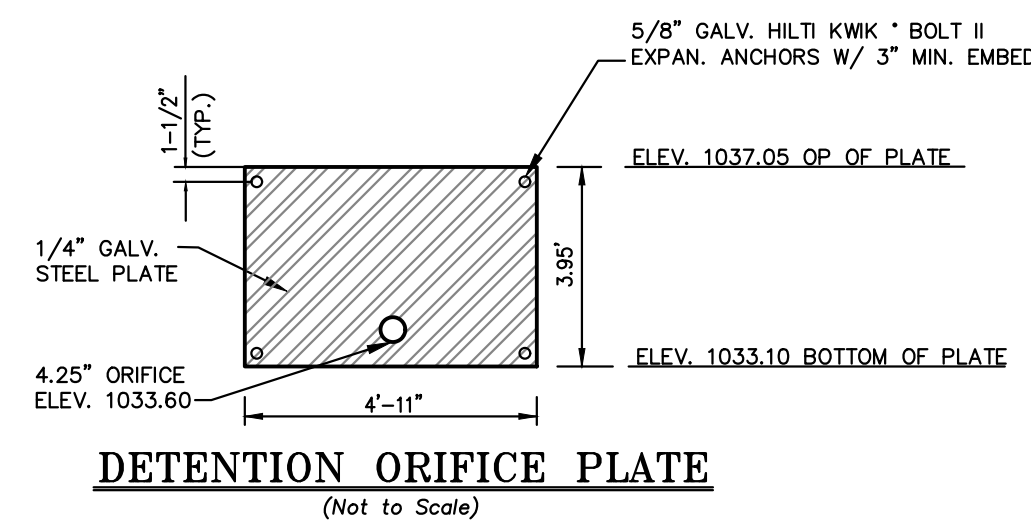


\\PHILIPS-SERVER\Projects\171125\dwg\Permit Plans\Storm Detention Plan.dwg Layout:1 Jan 27, 2020 - 2:52pm Kyle Delers

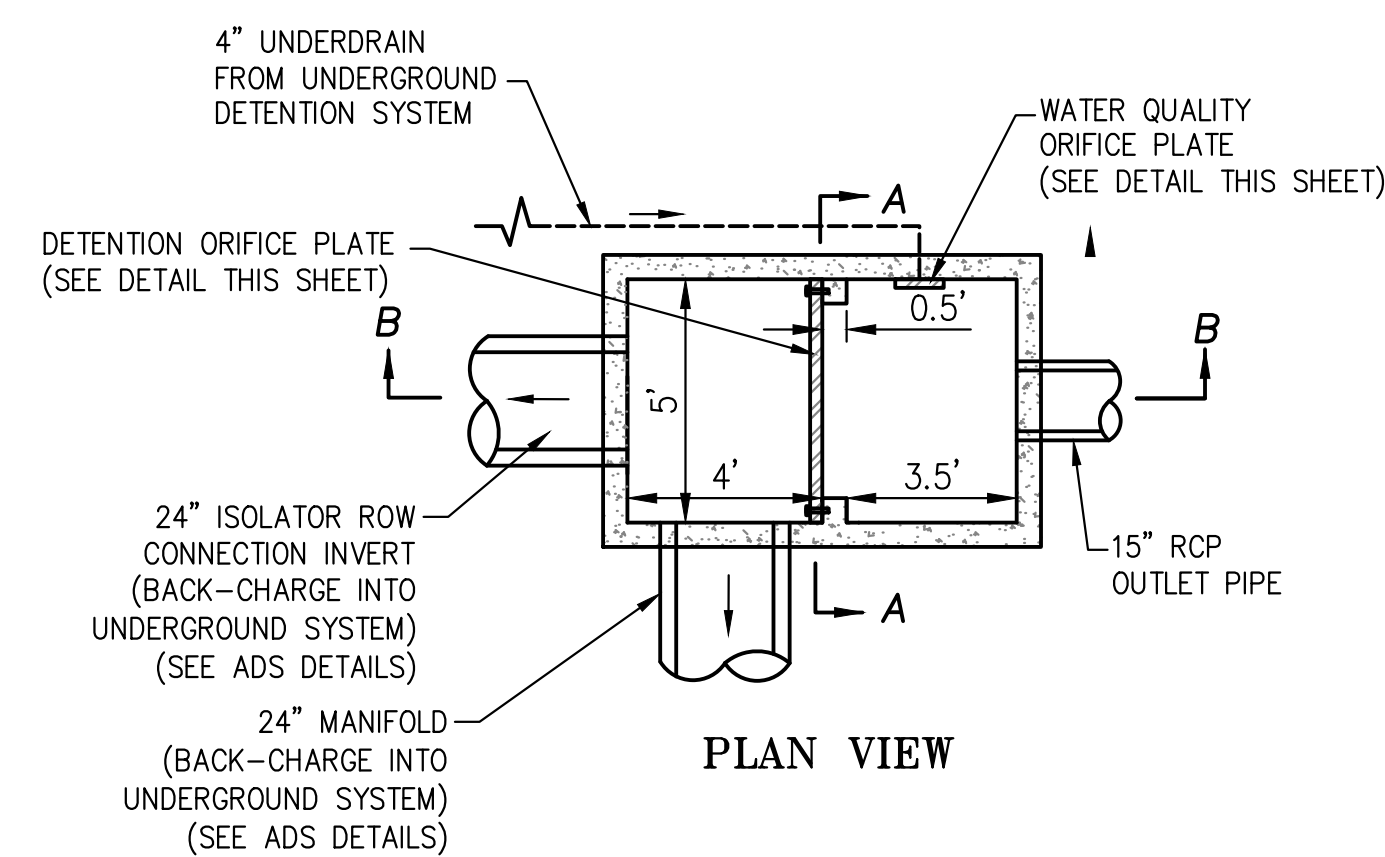

VICINITY MAP
SEC. 6-T47N-R31W

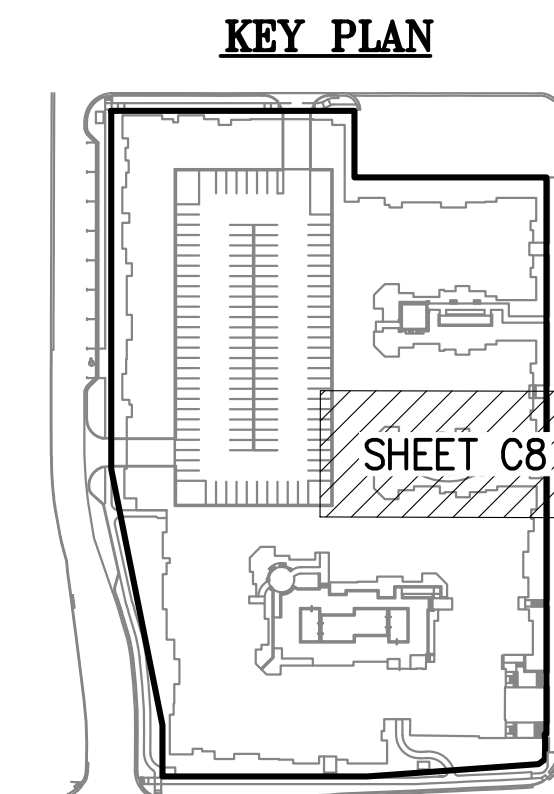

8'X5' SPECIAL OUTLET STRUCTURE DETAILS
(NOT TO SCALE)

FLOOD NOTE:

THE SUBJECT PROPERTY LIES WITHIN ZONE X, DEFINED AS AREAS DETERMINED TO BE OUTSIDE THE 0.2% ANNUAL CHANCE FLOODPLAIN, AS SHOWN ON THE FLOOD INSURANCE RATE MAP PREPARED BY THE FEDERAL EMERGENCY MANAGEMENT AGENCY FOR THE CITY OF LEE'S SUMMIT, COMMUNITY NO. 290174, JACKSON COUNTY, MISSOURI, MAP NO. 29095C0417G, AND DATED JANUARY 20, 2017.

UTILITY NOTES:

VISUAL INDICATIONS OF UTILITIES ARE AS SHOWN. UNDERGROUND LOCATIONS SHOWN, AS FURNISHED BY THEIR LESSORS, ARE APPROXIMATE AND SHOULD BE VERIFIED IN THE FIELD AT THE TIME OF CONSTRUCTION. FOR ACTUAL FIELD LOCATIONS OF UNDERGROUND UTILITIES CALL 811.



PHILIPS ENGINEERING, INC.
1270 N. Winchester
Olathe, Kansas 66061
(913) 393-1155
Fax: (913) 393-1165
www.philipsengineering.com

PLANNING
ENGINEERING
IMPLEMENTATION



STORMWATER DETENTION PLAN
DOWNTOWN LEE'S SUMMIT APARTMENTS
114 S.E. DOUGLAS STREET
LEE'S SUMMIT, JACKSON COUNTY, MISSOURI

PROJECT NO.	171125	DATE	1/28/20	DRAWN BY	SNH	CHECKED BY	DAF	APPROVED BY	DEL
DATE	01-28-20	DRAWN	SNH	CHECKED	DAF	APPROVED	DEL	CORPORATE	OF AUTHORIZATION
LAND SURVEYING	- LS-82	ENGINEERING	- E-361	PROFESSIONAL	OF AUTHORIZATION	LAND SURVEYING	-2007010728	LAND SURVEYING	-2007010728
DATE	01-28-20	DRAWN	SNH	CHECKED	DAF	APPROVED	DEL	CORPORATE	OF AUTHORIZATION

SHEET

C8