
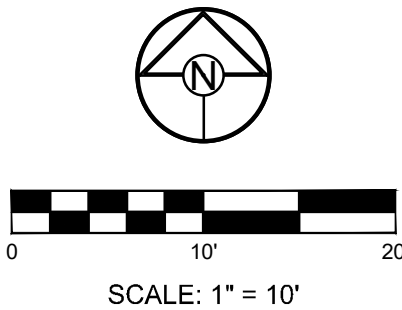


I:\PROJECTS\2019\19-0023\0 DWG Plans\6 0 SS\19-002-SS-INTERSECTION DTL5.dwg, 2/11/2020 10:45:08 AM, 1:1

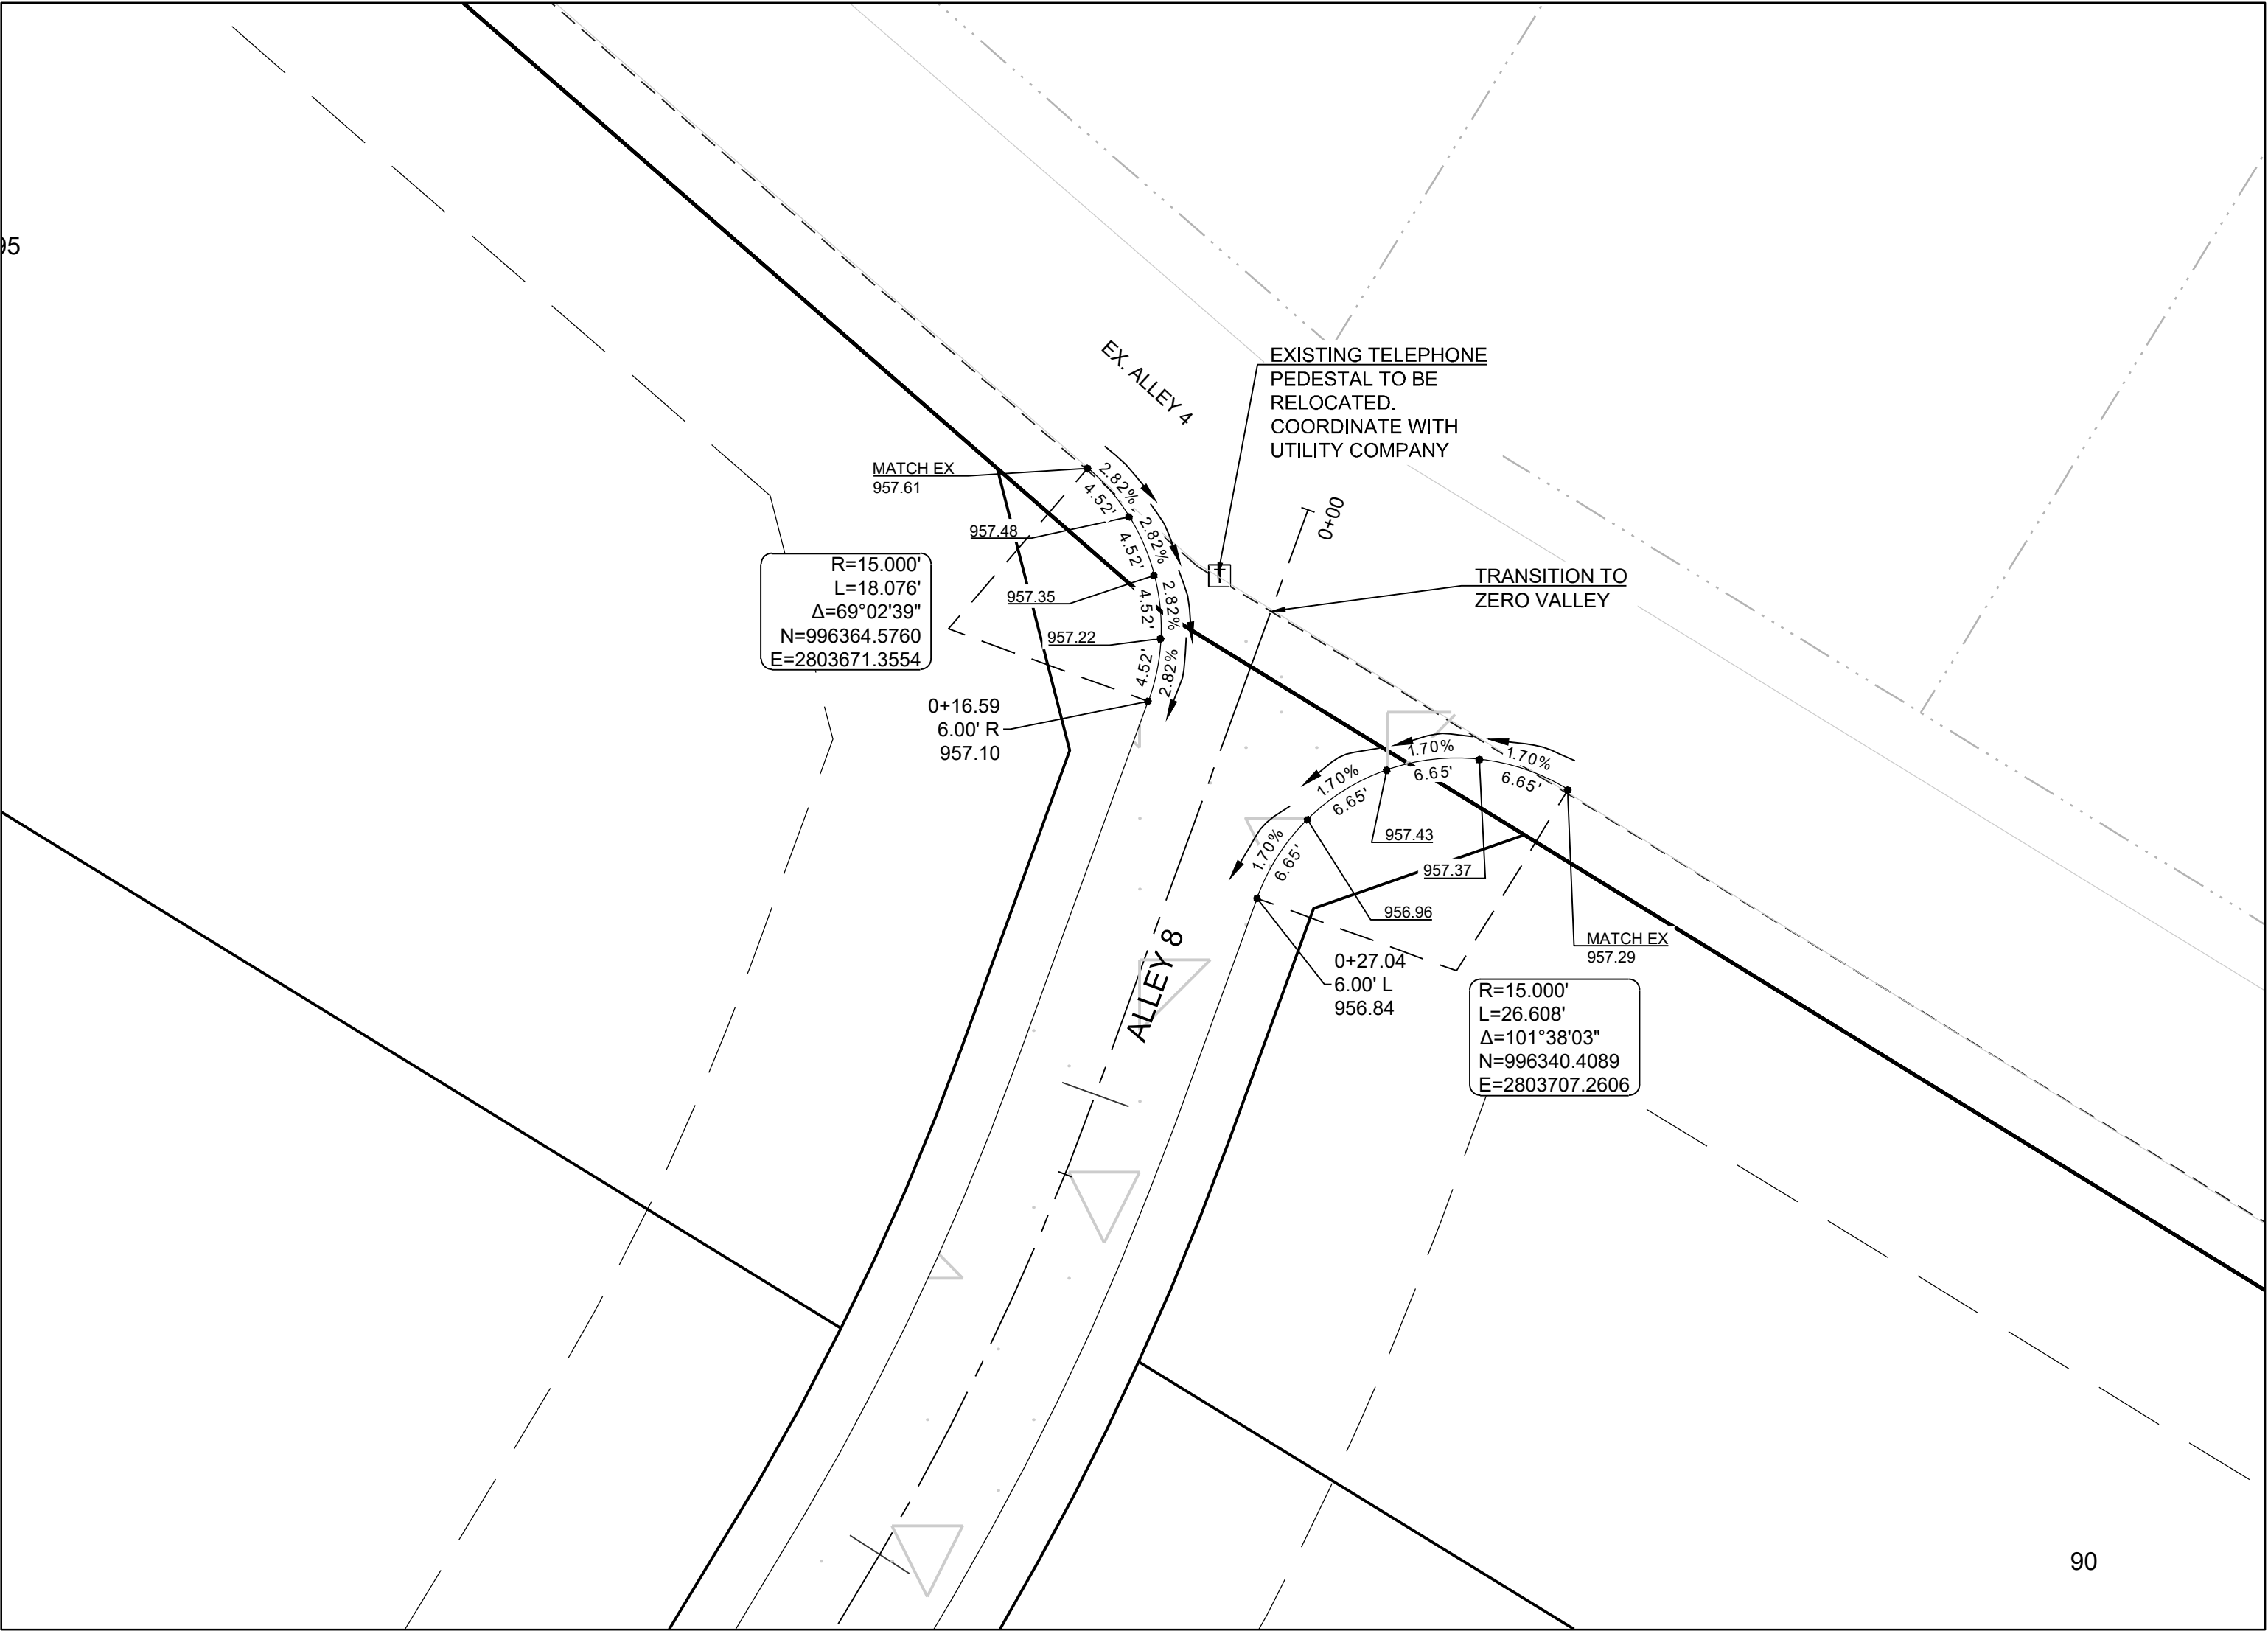

PERGOLA PARK 4TH PLAT
STREET, STORMWATER, MASTER DRAINAGE
PLAN AND EROSION AND SEDIMENT
CONTROL - LEE'S SUMMIT, MISSOURI

REVISION DATE	DESCRIPTION
1. 6-26-19	CITY COMMENTS
2. 7-30-19	CITY COMMENTS
3. 8-14-19	CITY COMMENTS
4. 9-10-19	CITY COMMENTS
5. 10-10-19	CITY COMMENTS
6. 11-10-19	CITY COMMENTS
7. 12-10-19	CITY COMMENTS
8. 1-10-20	CITY COMMENTS

DRAWN BY: BAL	CHECKED BY: MAB	DATE PREPARED: 4-15-19	PROJ. NUMBER: 19-002
------------------	--------------------	---------------------------	-------------------------

INTERSECTION DETAILS

SHEET 21 OF 28



SCHLAGEL & ASSOCIATES, P.A.
Engineers • Planners • Surveyors • Landscape Architects
14920 West 107th Street • Lenexa, Kansas 66215
(913) 492-5158 • Fax: (913) 492-8400
WWW.SCHLAGELASSOCIATES.COM
Missouri State Certificate of Authority
#E2002003600-F #LAC200100237 #LS200200859-F