



222 Second Avenue South
Suite 1400
Nashville, TN 37201
615.770.8100

3501 SW MARKET STREET
LEE'S SUMMIT, MISSOURI 64082



THIS DRAWING IS THE PROPERTY OF BRIDGESTONE RETAIL OPERATIONS, LLC AND IS LOANED ON THE EXPRESS CONDITION THAT IT IS NOT TO BE USED IN ANY WAY OTHER THAN FOR THE INTERESTS OF BRIDGESTONE RETAIL OPERATIONS, LLC. THE ACCEPTANCE OF THIS DRAWING WILL BE CONSTRUED AS AN ACCEPTANCE OF THE FOREGOING CONDITION AND AS ADMISSION TO THE EXCLUSIVE OWNERSHIP IN AND TO

[illegible]

C201

40831.45
JANUARY 8, 2020

This Line Is 3 Inches When Printed Full Size

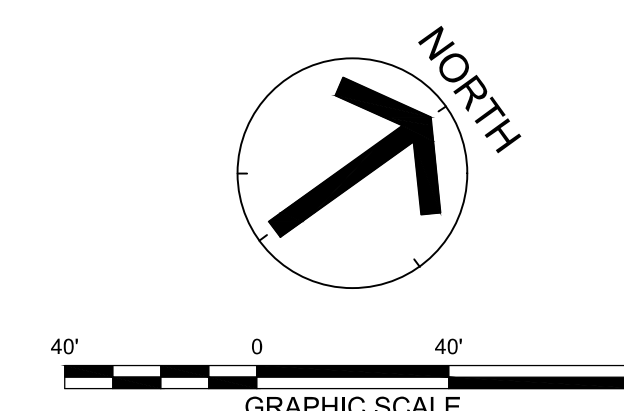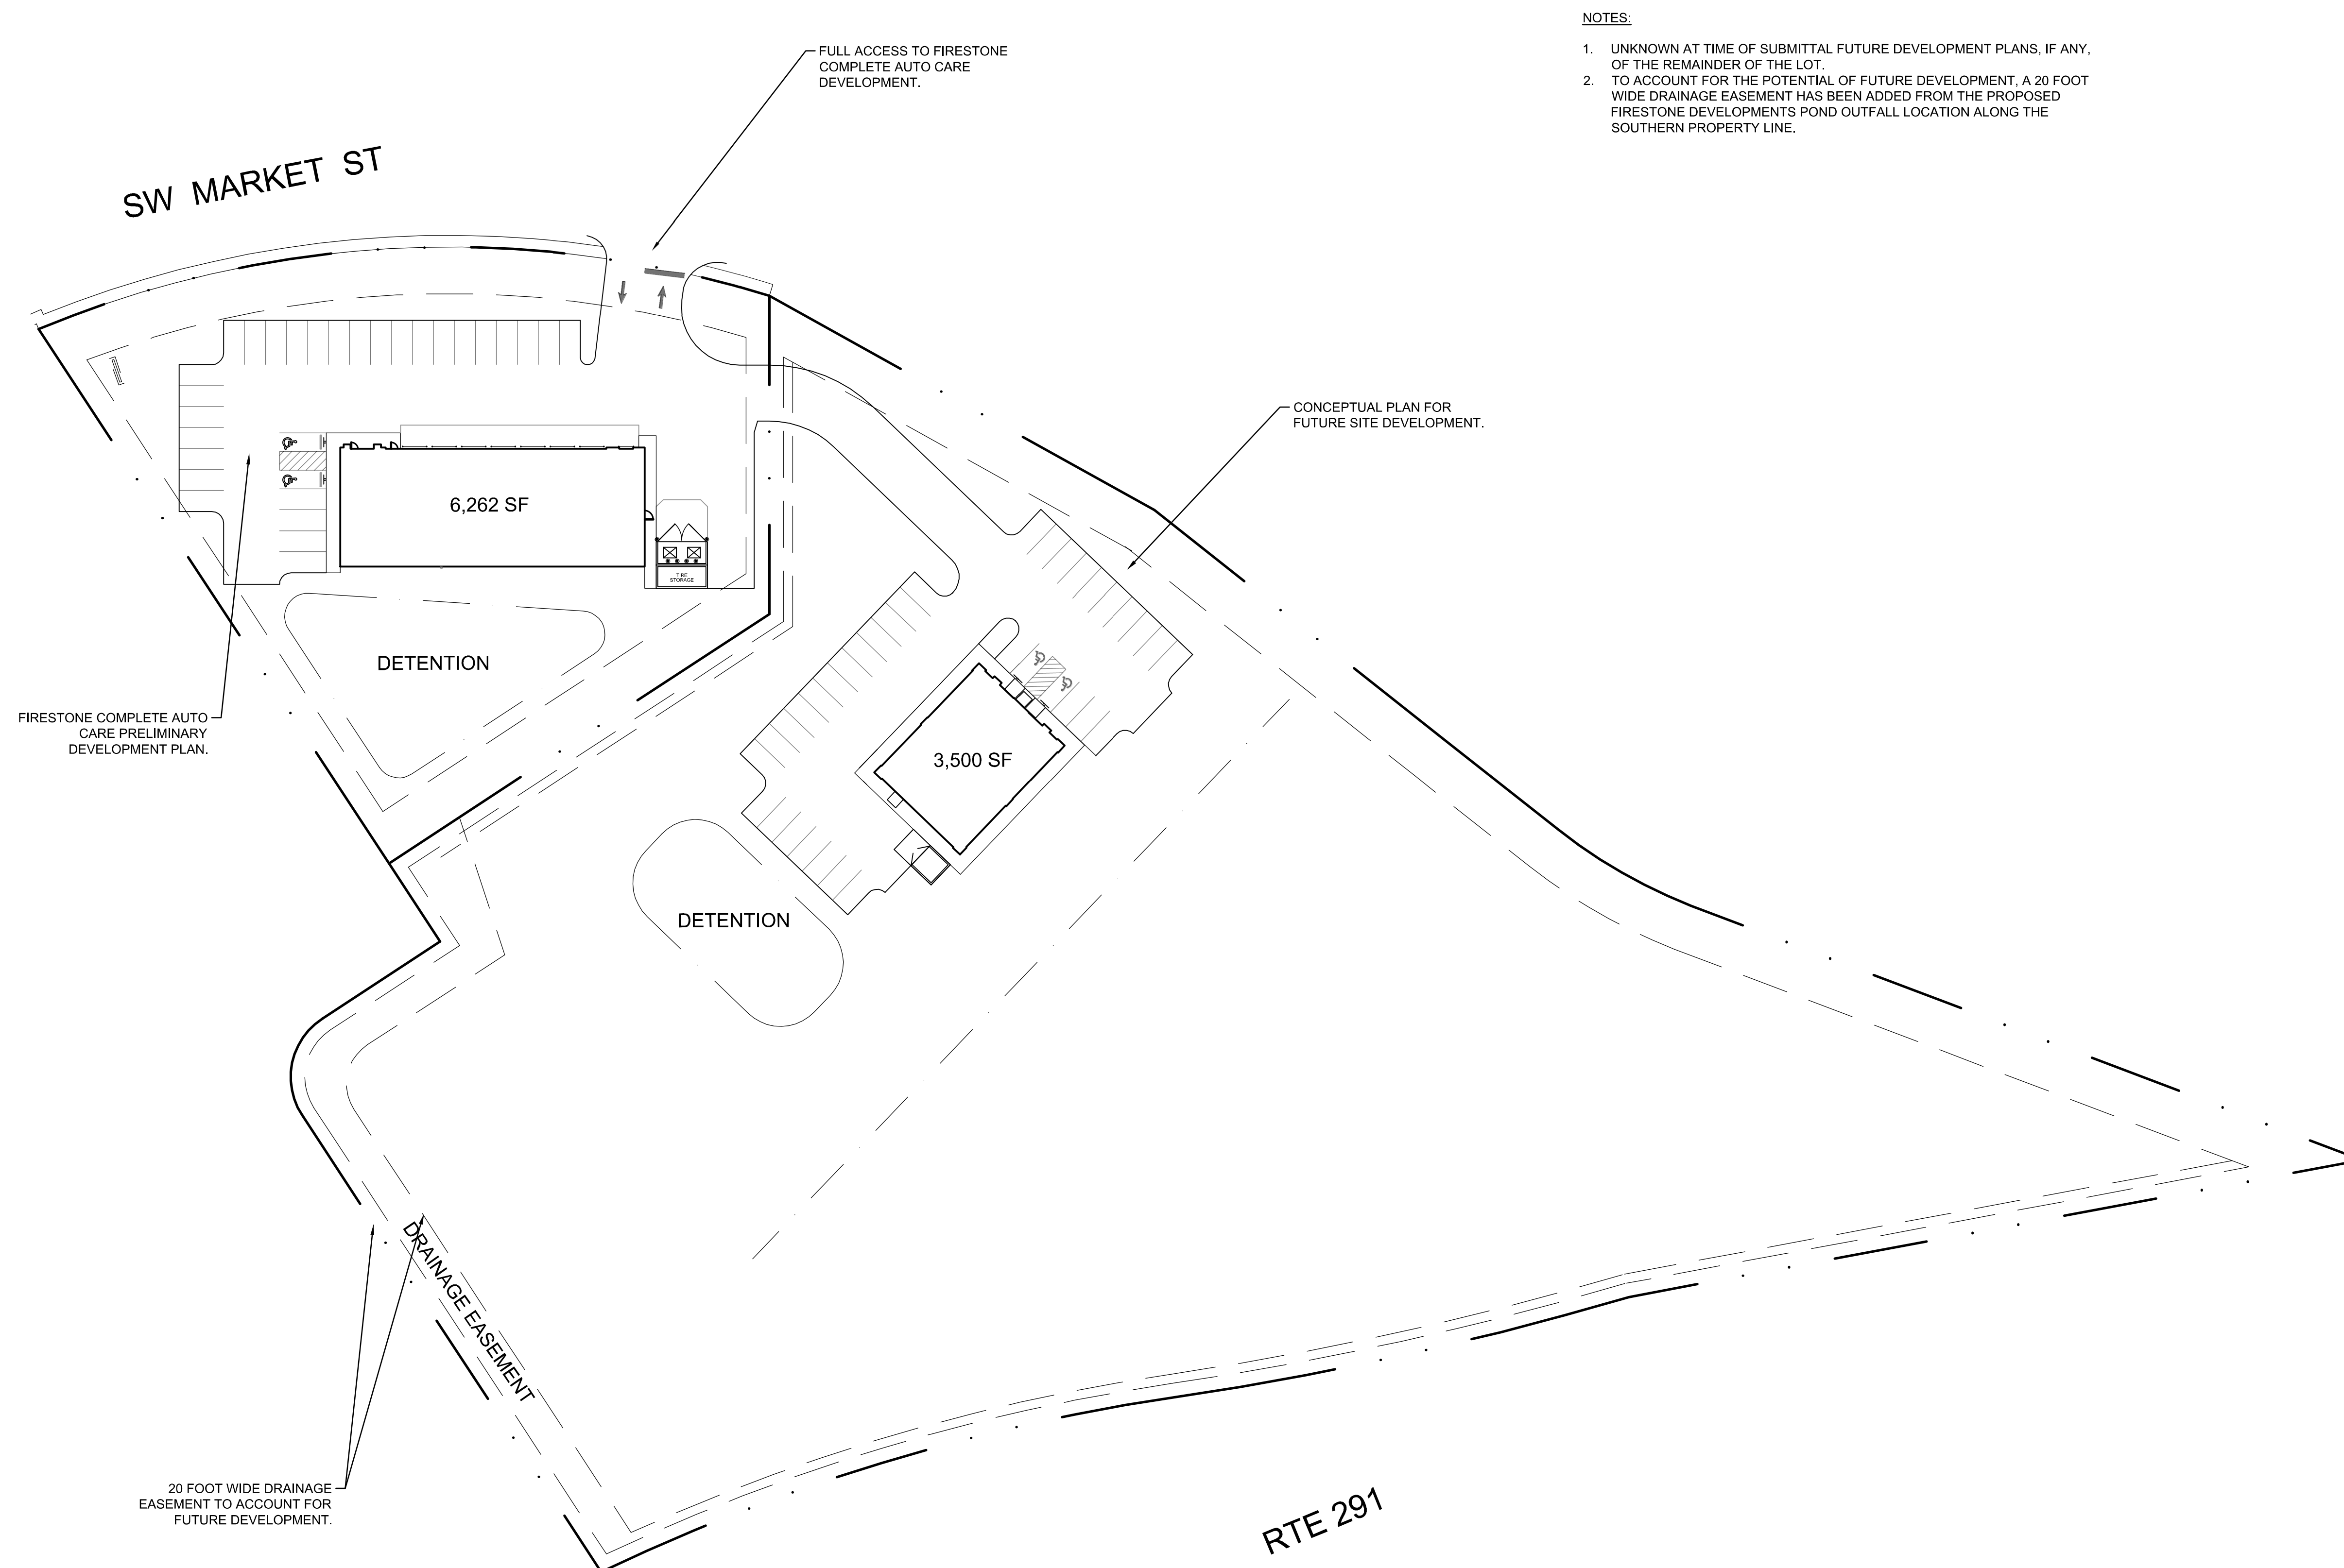

\\n:\4083145\01Work\01CAD\06LP\4083145-C200.dwg - Michael, JP - 2/21/2020 8:33:09 AM