


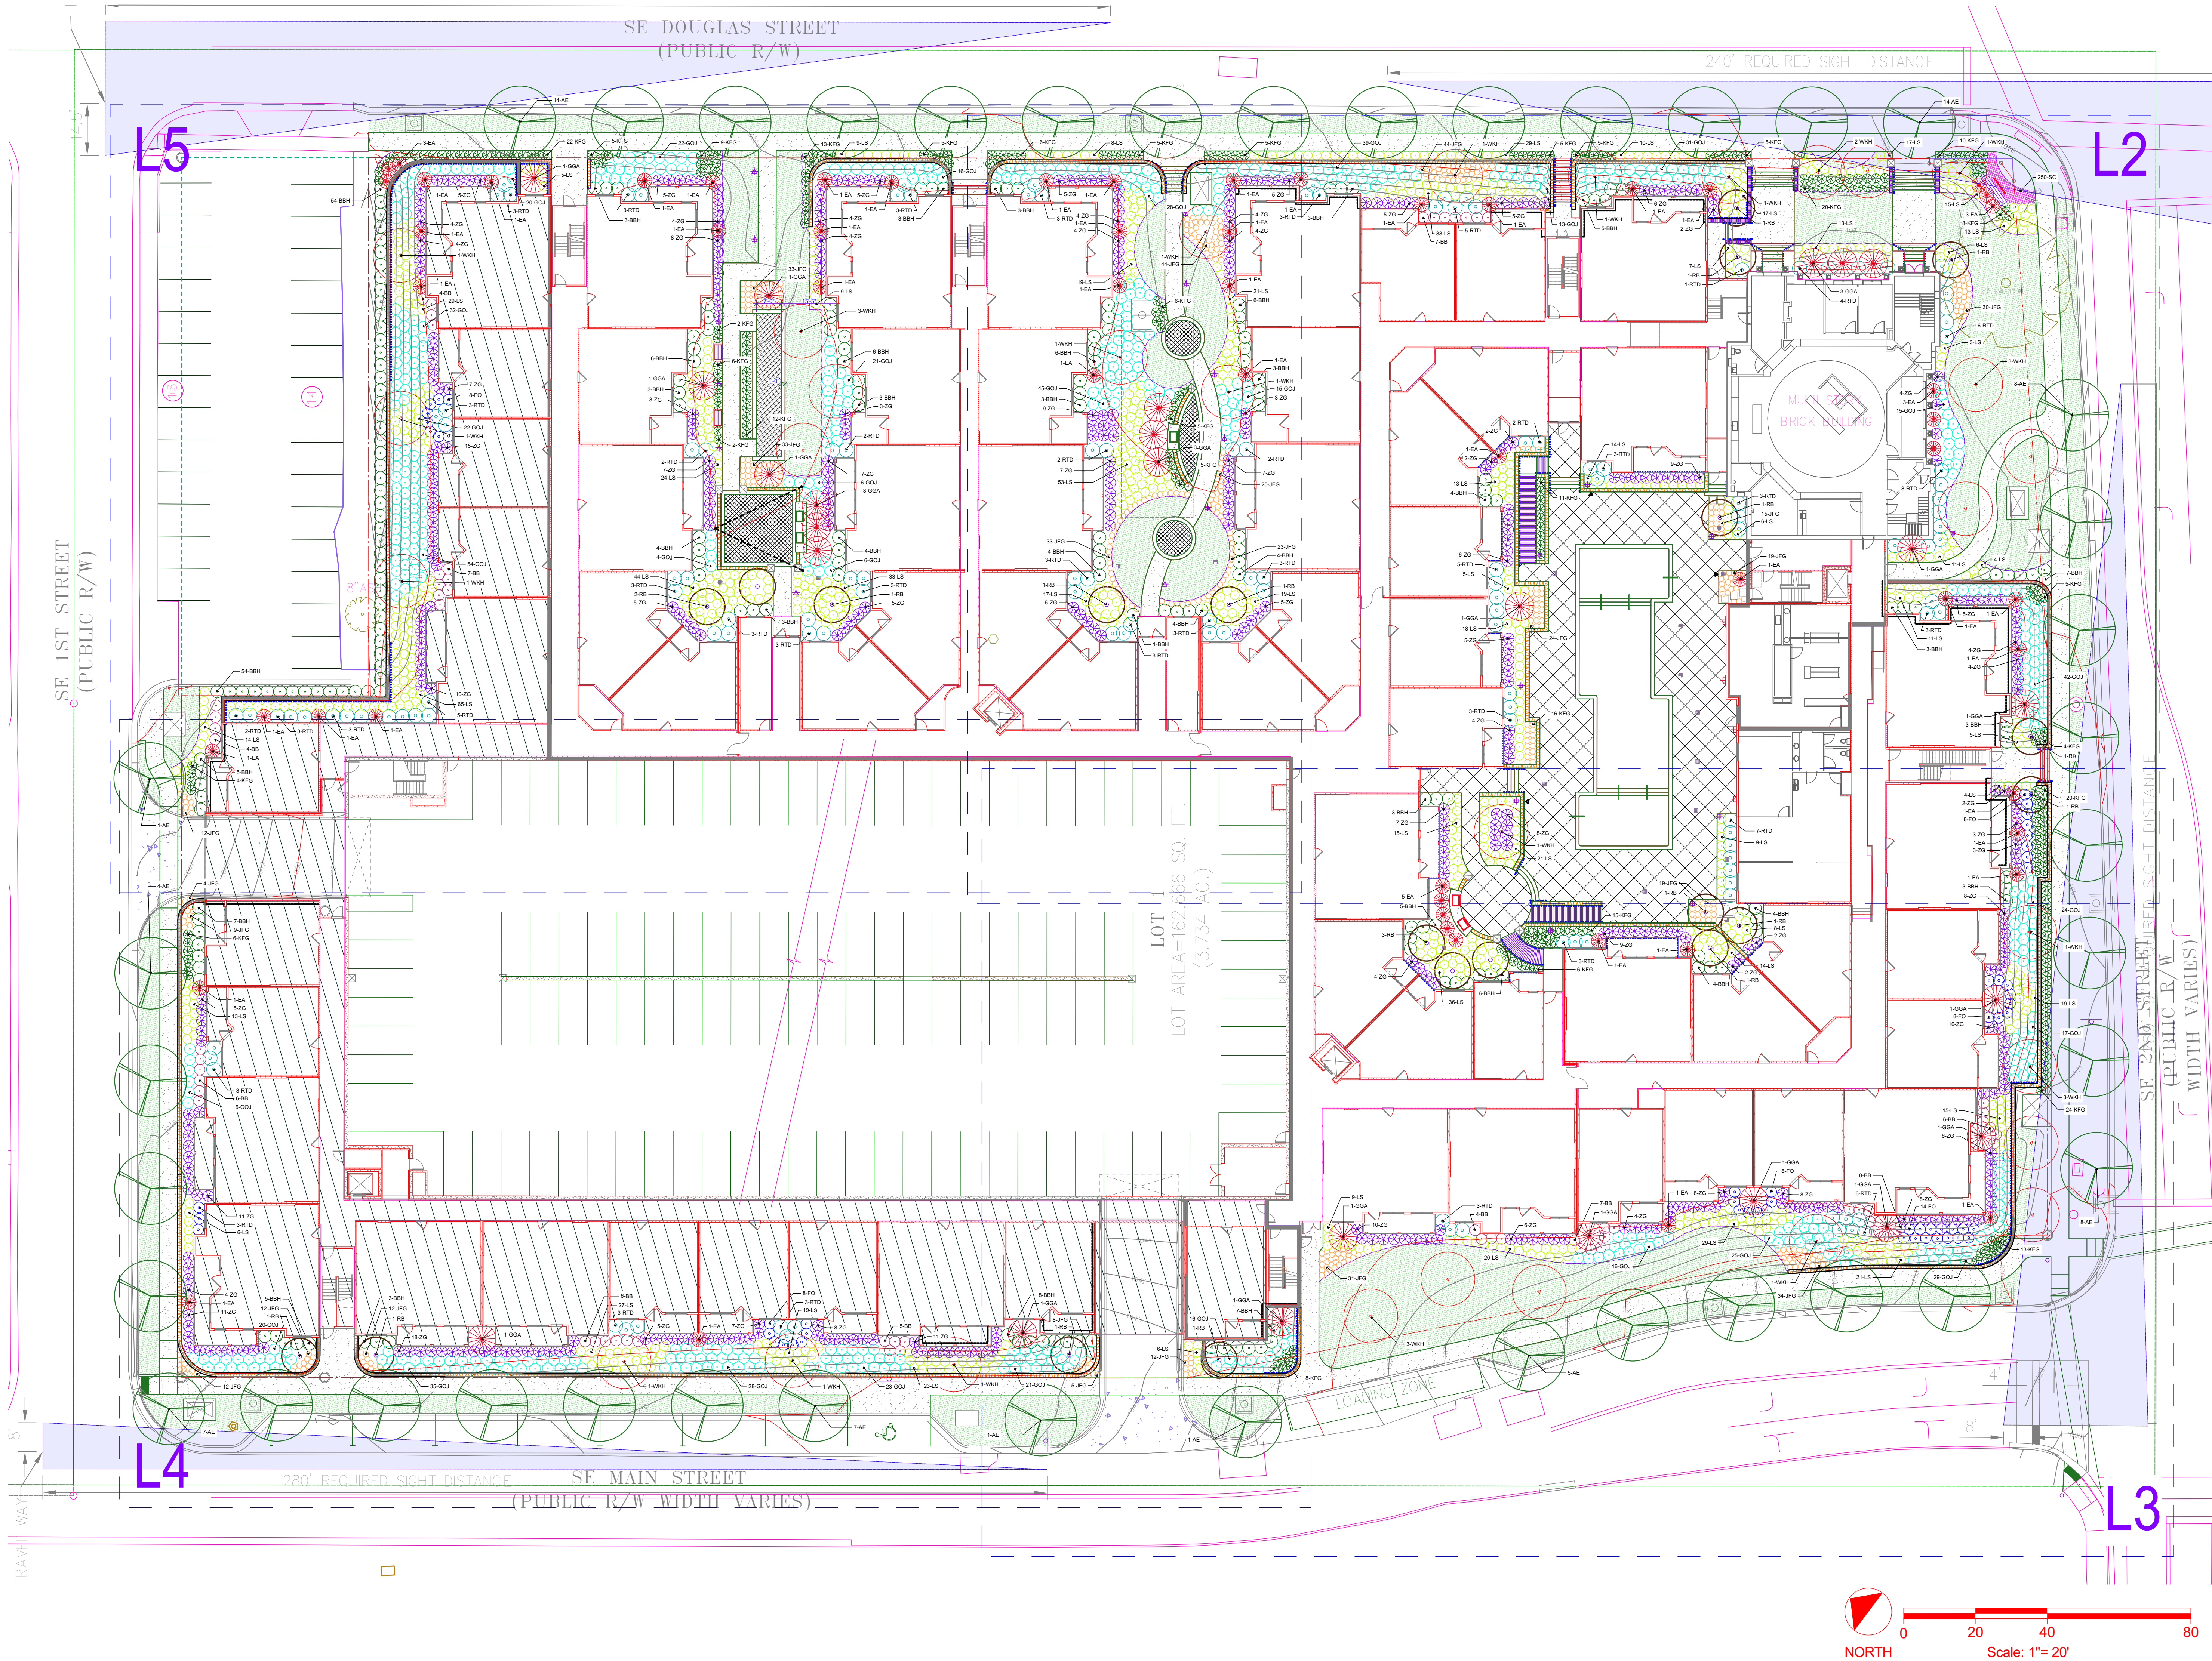

Revisions:

Date: 01/22/20 Description: coordination w/ civil.

Landscape Documents

Downtown
Lee's Summit

A Residential Development by

Cityscape
Residential

This drawing as an instrument of services, is and shall remain the property of SGN+A and shall not be reproduced, published or used in any way without permission of SGN+A, Inc.

Sheet Title:
Overall Landscape Plan

Date:
January 30, 2020

Sheet Number:

L1



Planning • Architecture
Landscape Architecture

SGN+A, Inc.
315 West Ponce de Leon Avenue
Suite 755
Decatur, Georgia 30030
Tel: 404.373.7370
www.sgnplusa.com

PLANT LIST

Trees					
QTY.	Plan Name		Botanical Name	Size	Comments
58	EA	Emerald Arborvitae	Thuja occidentalis 'Emerald'	6' ht.	not a required tree
41	AE	Allee Elm	Ulmus parvifolia 'Emer II'	12'-14' ht., 3" cal.	required tree
25	GGA	Green Giant Arborvitae	Thuja occidentalis 'Green Giant'	10'-12' ht.	required tree
21	RB	Redbud	Cercis canadensis 'Rising Sun'	10'-12' ht., 3" cal.	required tree
30	WKH	Winter King Hawthorne	Crataegus phaenopyrum	12'-14' ht., 3" cal.	required tree
Shrubs					
QTY.	Plan Name	Common Name	Botanical Name	Size	Comments
64	BB	Burning Bush	Euonymus alatus 'Compacta'	5 gal.	36" ht. x 24" spr.
208	BBH	Blue Boy Holly	Ilex x meserveaea 'Blue Boy'	5 gal.	36" ht. x 24" spr.
57	FO	Forsythia	Forsythia viridissima var. koeana Kumson'	5 gal.	36" ht. x 24" spr.
670	GOJ	Grey Owl Juniper	Juniperus 'Grey Owl'	3 gal.	18" ht. x 24" spr.
955	LS	Limemound Spirea	Spiraea x bumalda 'Limemound'	3 gal.	24" ht. x 18" spr.
134	RTD	Red Twig Dogwood	Cornus sericea 'Cardinal'	7 gal.	42" ht. x 36" spr.
Groundcover, Vines & Grasses					
QTY.	Plan Name	Common Name	Botanical Name	Size	Comments
516	JFG	Japanese Forest Grass	Hakenochloa macra 'Aureola'	1 gal.	
270	GL	Karl Foerster Grass	Calamagrostis acutiflora 'Karl Foerster'	3 gal.	
250	SC	Seasonal Color	To be selected	4" pots	
16,300 s.f.	SOD	Bluegrass Sod	Poa pratensis		weed-free
418	ZG	Zebra Grass	Miscanthus sinensis 'Zebrinus'	3 gal.	

Revisions:

Date: 03/16/20 Description: required tree sizes

Landscape Documents

Downtown
Lee's Summit

A Residential Development by



This drawing as an instrument of services, is and shall remain the property of SGN+A and shall not be reproduced, published or used in any way without permission of SGN+A, Inc.

Sheet Title:
Plant List

Date:
January 30, 2020

Sheet Number:

L6