
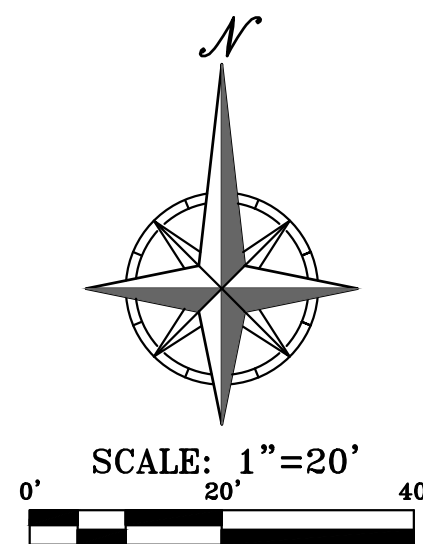
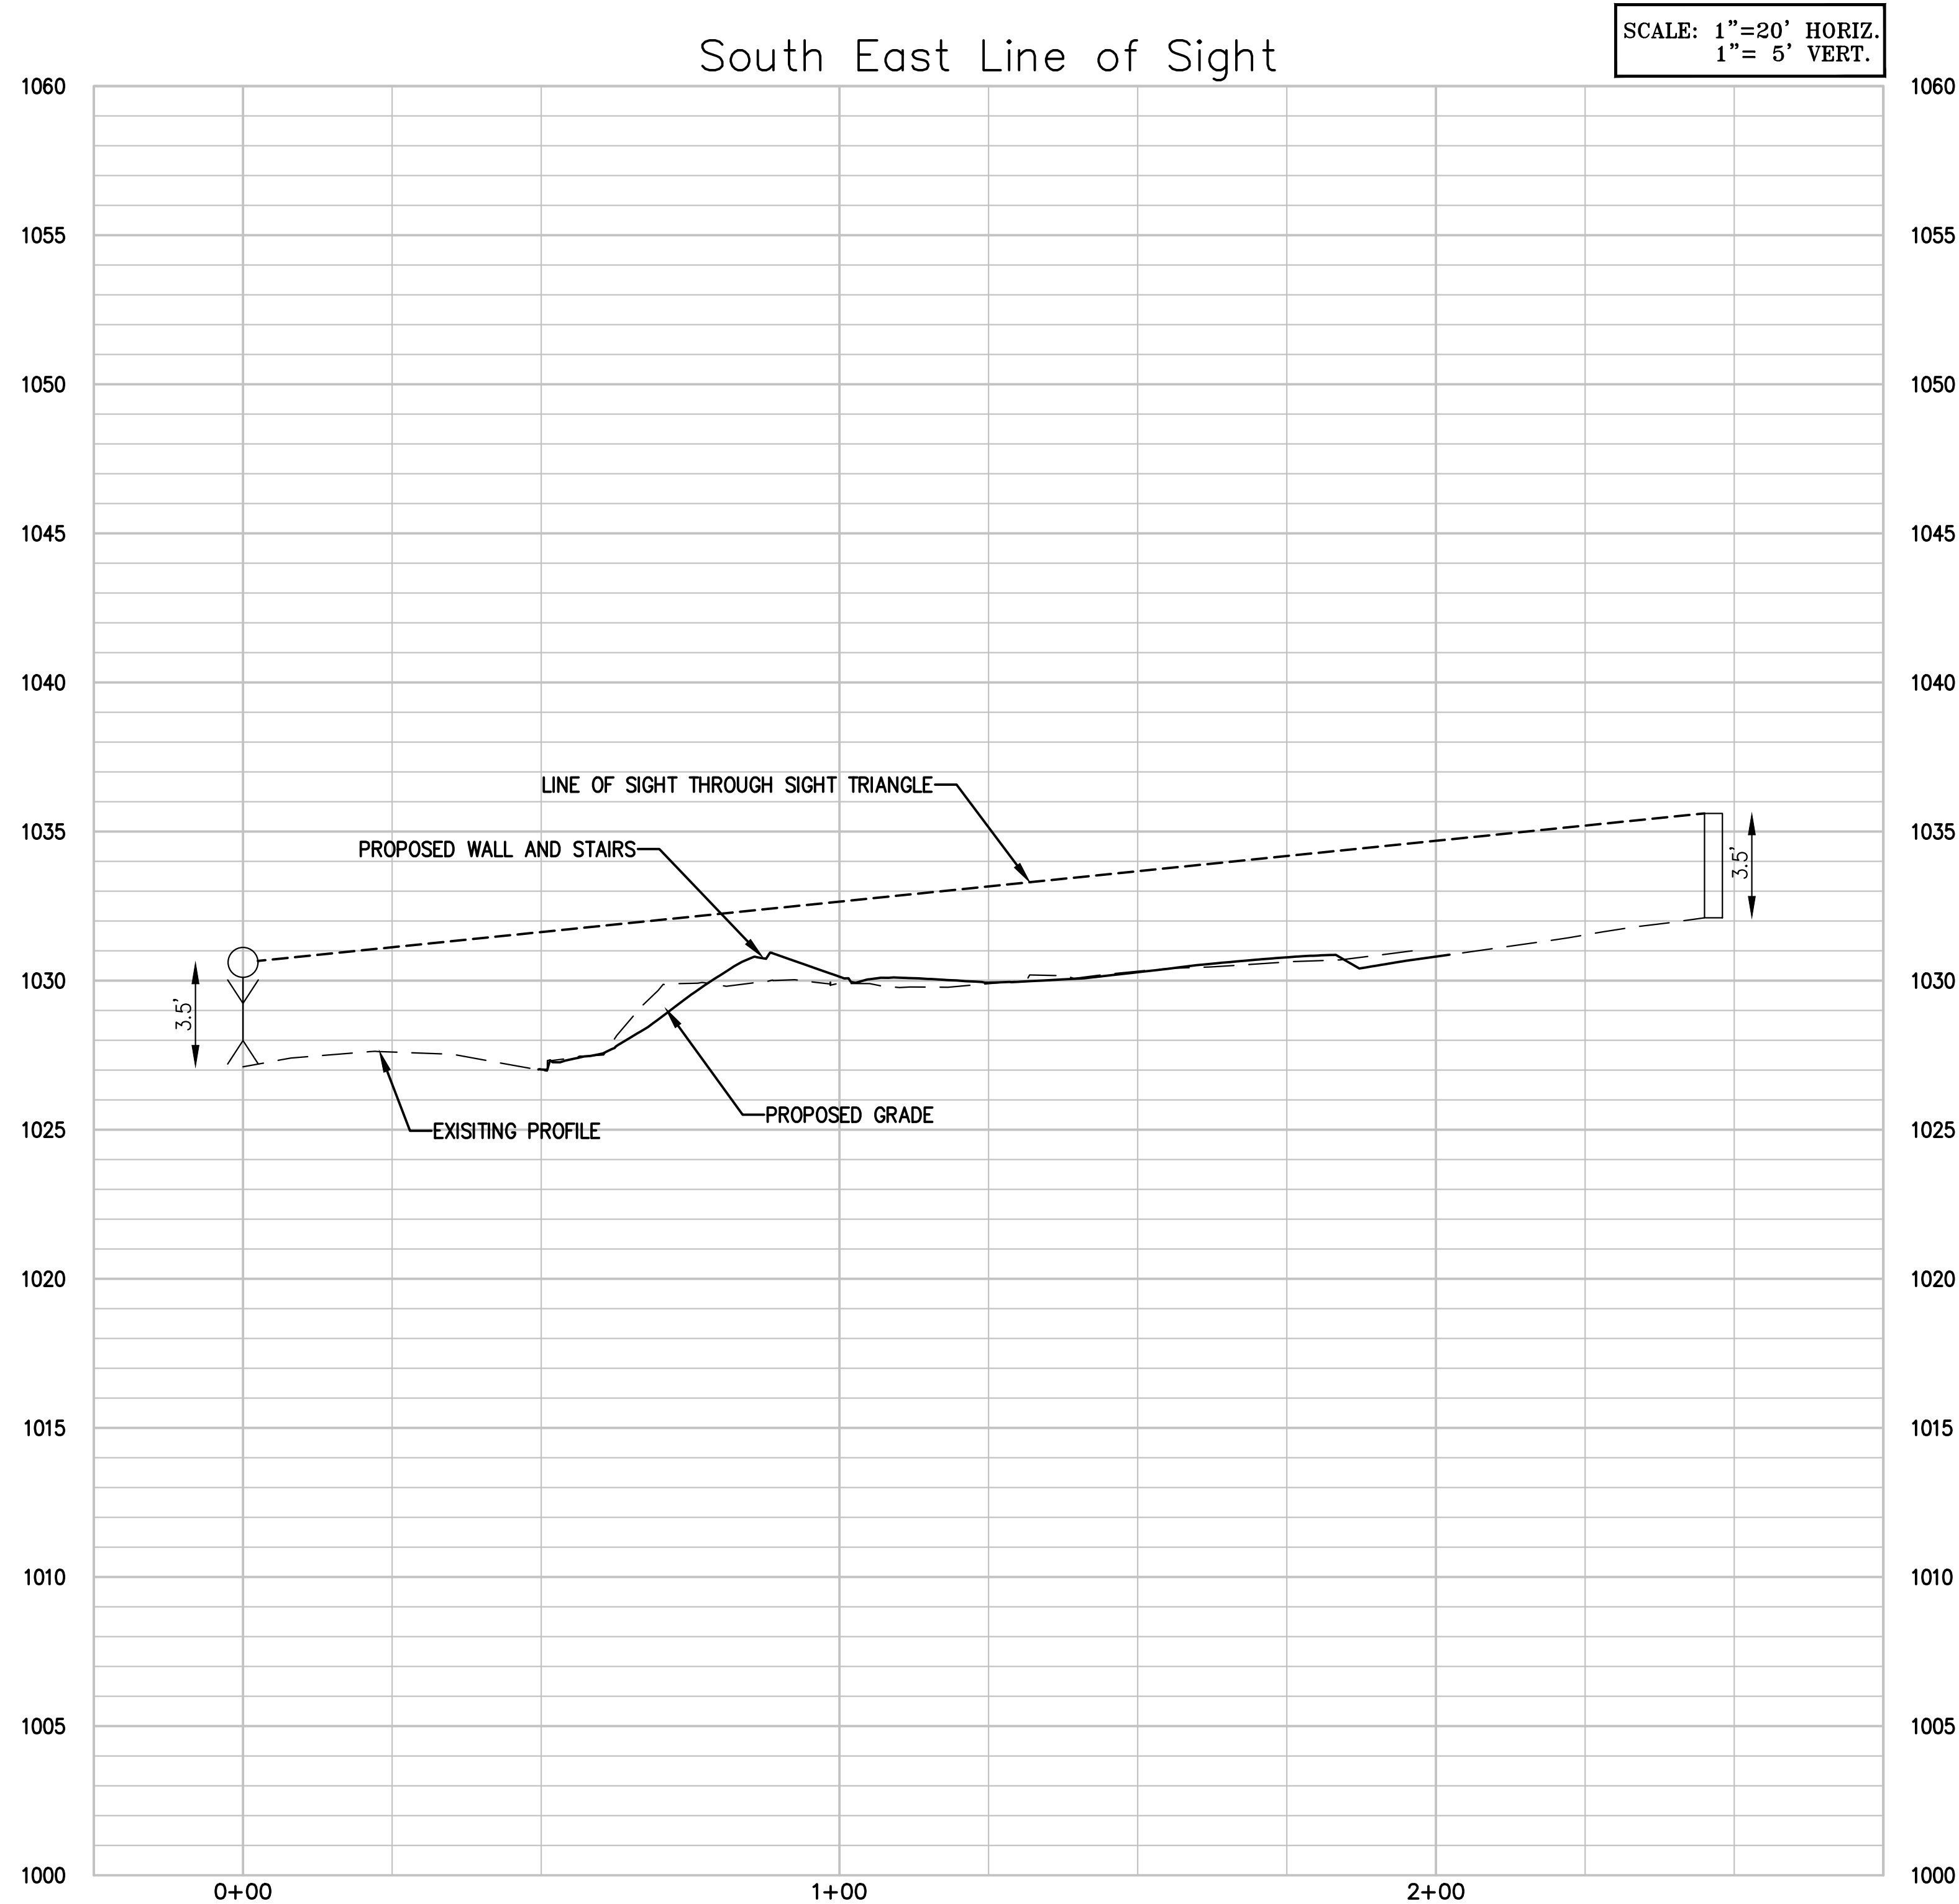


\\PHILIPS-SERVER\Projects\171125\eng\Permit Plans\Sight Triangle Exhibit.dwg Layout:1 Mar 17, 2020 - 9:59am Shell Hatcher

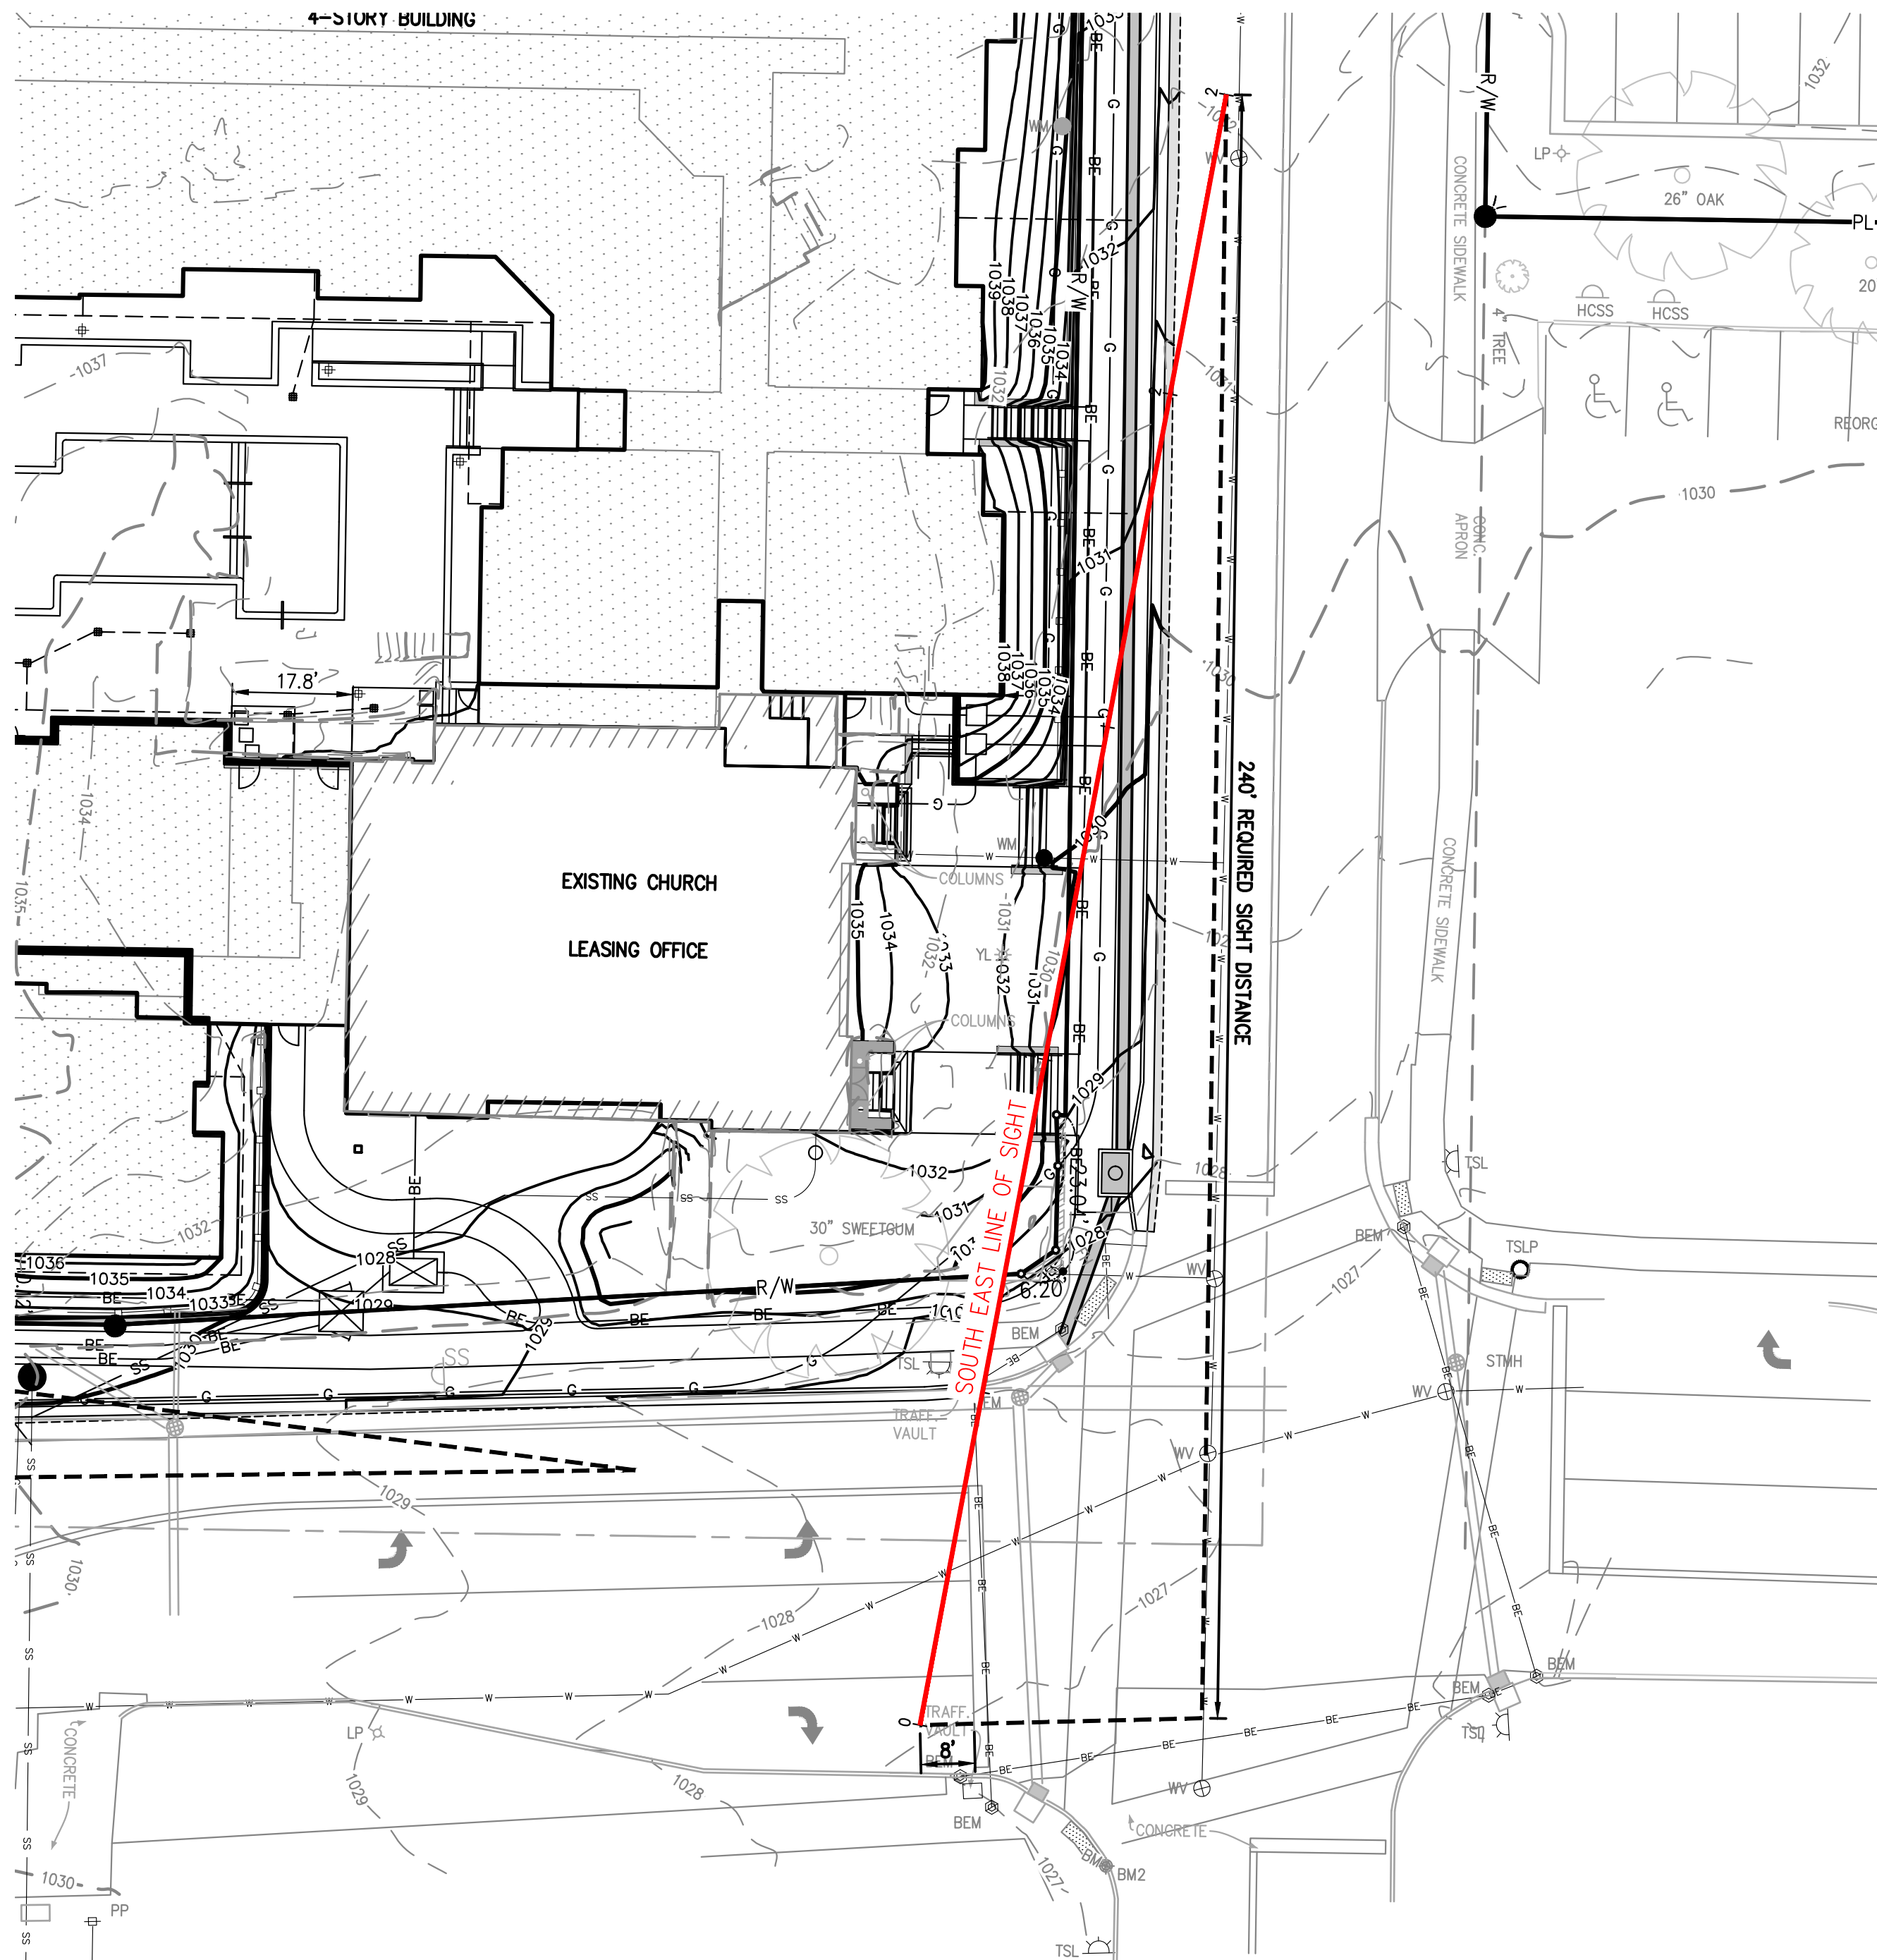

PROJECT NO.	No.	Date	Revisions:	By	App.
171125	1.	3-16-20	REVISED PER CITY COMMENTS	SNH	DEU
CHECKED: DAF APPROVED: DEU					
DATE: 01-28-20 DRAWN: SNH					
CORRODATE OF AUTHORIZATION					
LAND SURVEYING - LS-82					
ENGINEERING - E-361					
PROSTATE OF AUTHORIZATION					
LAND SURVEYING-200700128					
ENGINEERING-200700028					

SHEET

1

SIGHT TRIANGLE PLAN & PROFILE
DOWNTOWN LEE'S SUMMIT APARTMENTS
114 S.E. DOUGLAS STREET
LEE'S SUMMIT, JACKSON COUNTY, MISSOURI



PHILIPS ENGINEERING, INC.
1270 N. Winchester
Olathe, Kansas 66061
(913) 393-1155
Fax (913) 393-1165
www.phelpsenr.com

