


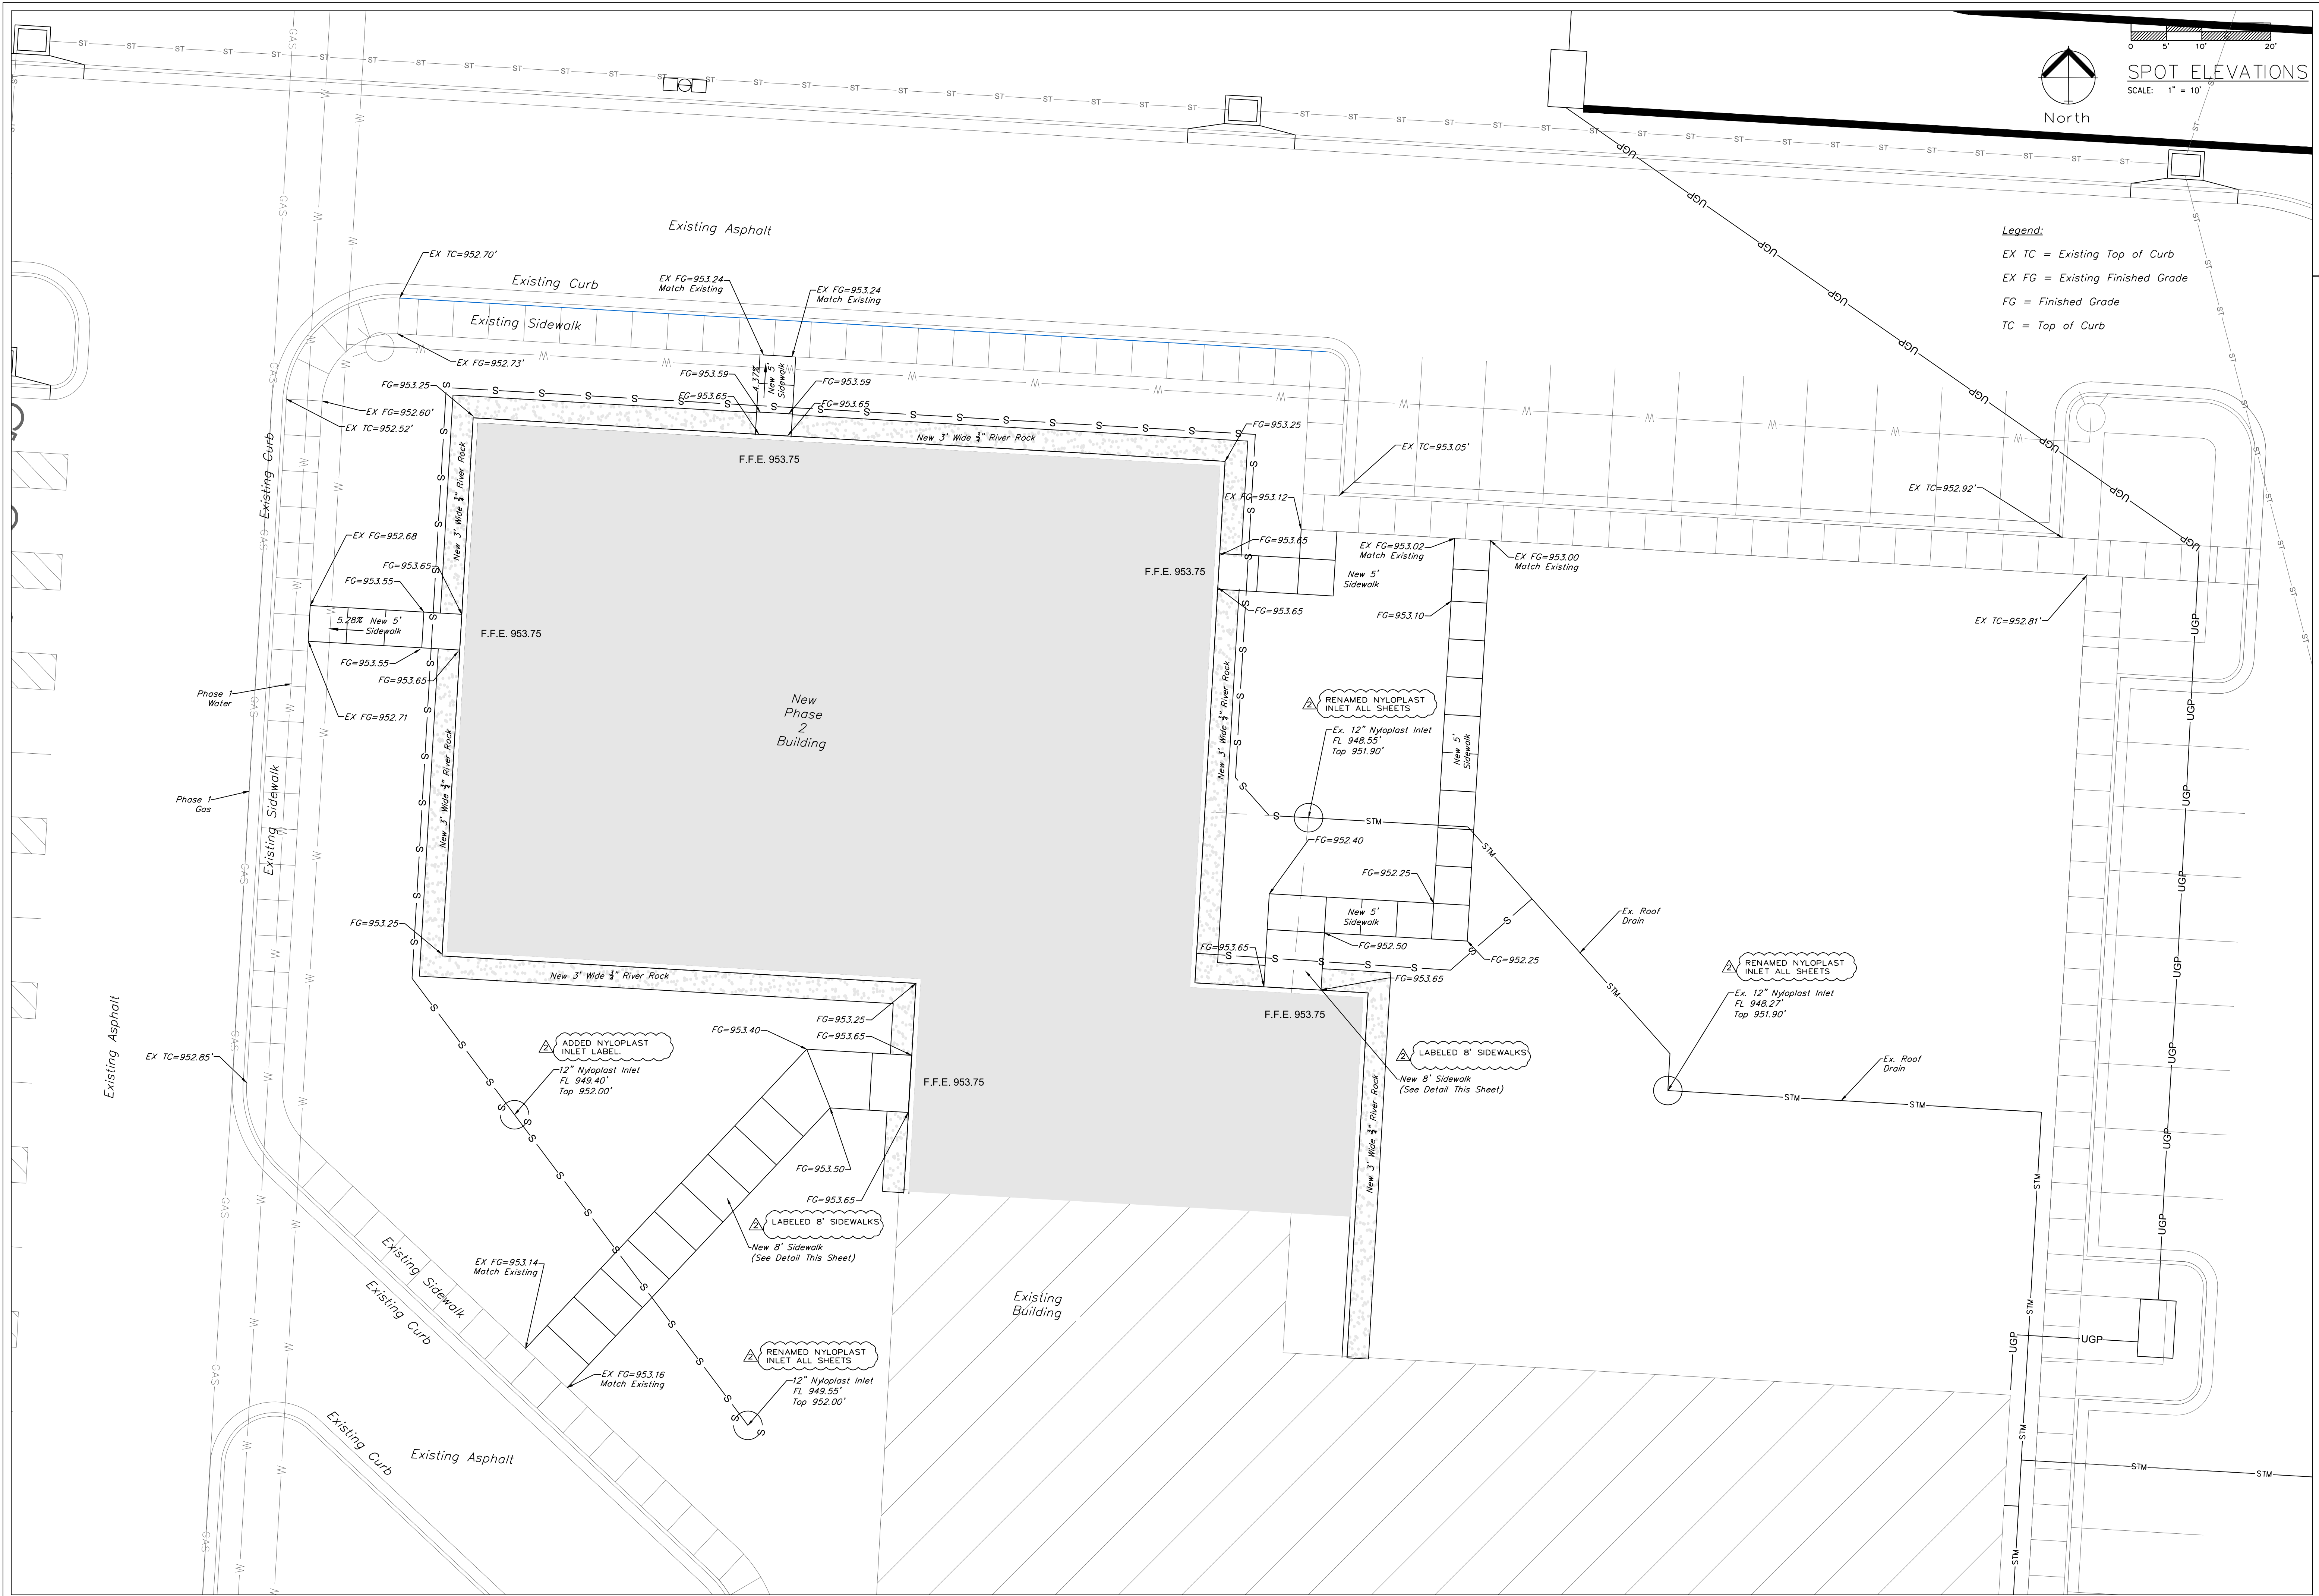

SPOT ELEVATIONS
SCALE: 1" = 10'

- Legend:**
- EX TC = Existing Top of Curb
 - EX FG = Existing Finished Grade
 - FG = Finished Grade
 - TC = Top of Curb


ENGINEERING SOLUTIONS
ENGINEERING & SURVEYING
50 SE 30TH STREET
LEE'S SUMMIT, MO 64082
P: (816) 623-9888 F: (816) 623-9849

Professional Registration
Missouri
Engineering 2005002186-D
Surveying 2005008319-D
Kansas
Engineering E-1695
Surveying LS-218
Oklahoma
Engineering 6254
Nebraska
Engineering CA2821

The Summit Church
3381 Northwest Chipman Road
Lee's Summit, Jackson County, Missouri

Project:
THE SUMMIT CHURCH, L3MD
Issue Date:
March 14, 2020

Spot Elevations
The Summit Church
Phase 1A
Lee's Summit, Jackson County, Missouri

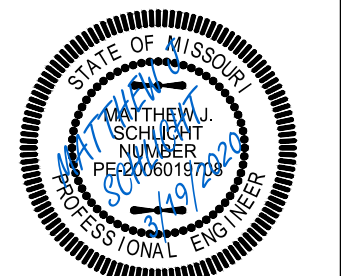

Matthew J. Schlicht
MO PE 2006019708
KS PE 19071
OK PE 25226
NE PE E-14335

REVISIONS	
REV. 3/10/2020	
REV. 3/19/2020	