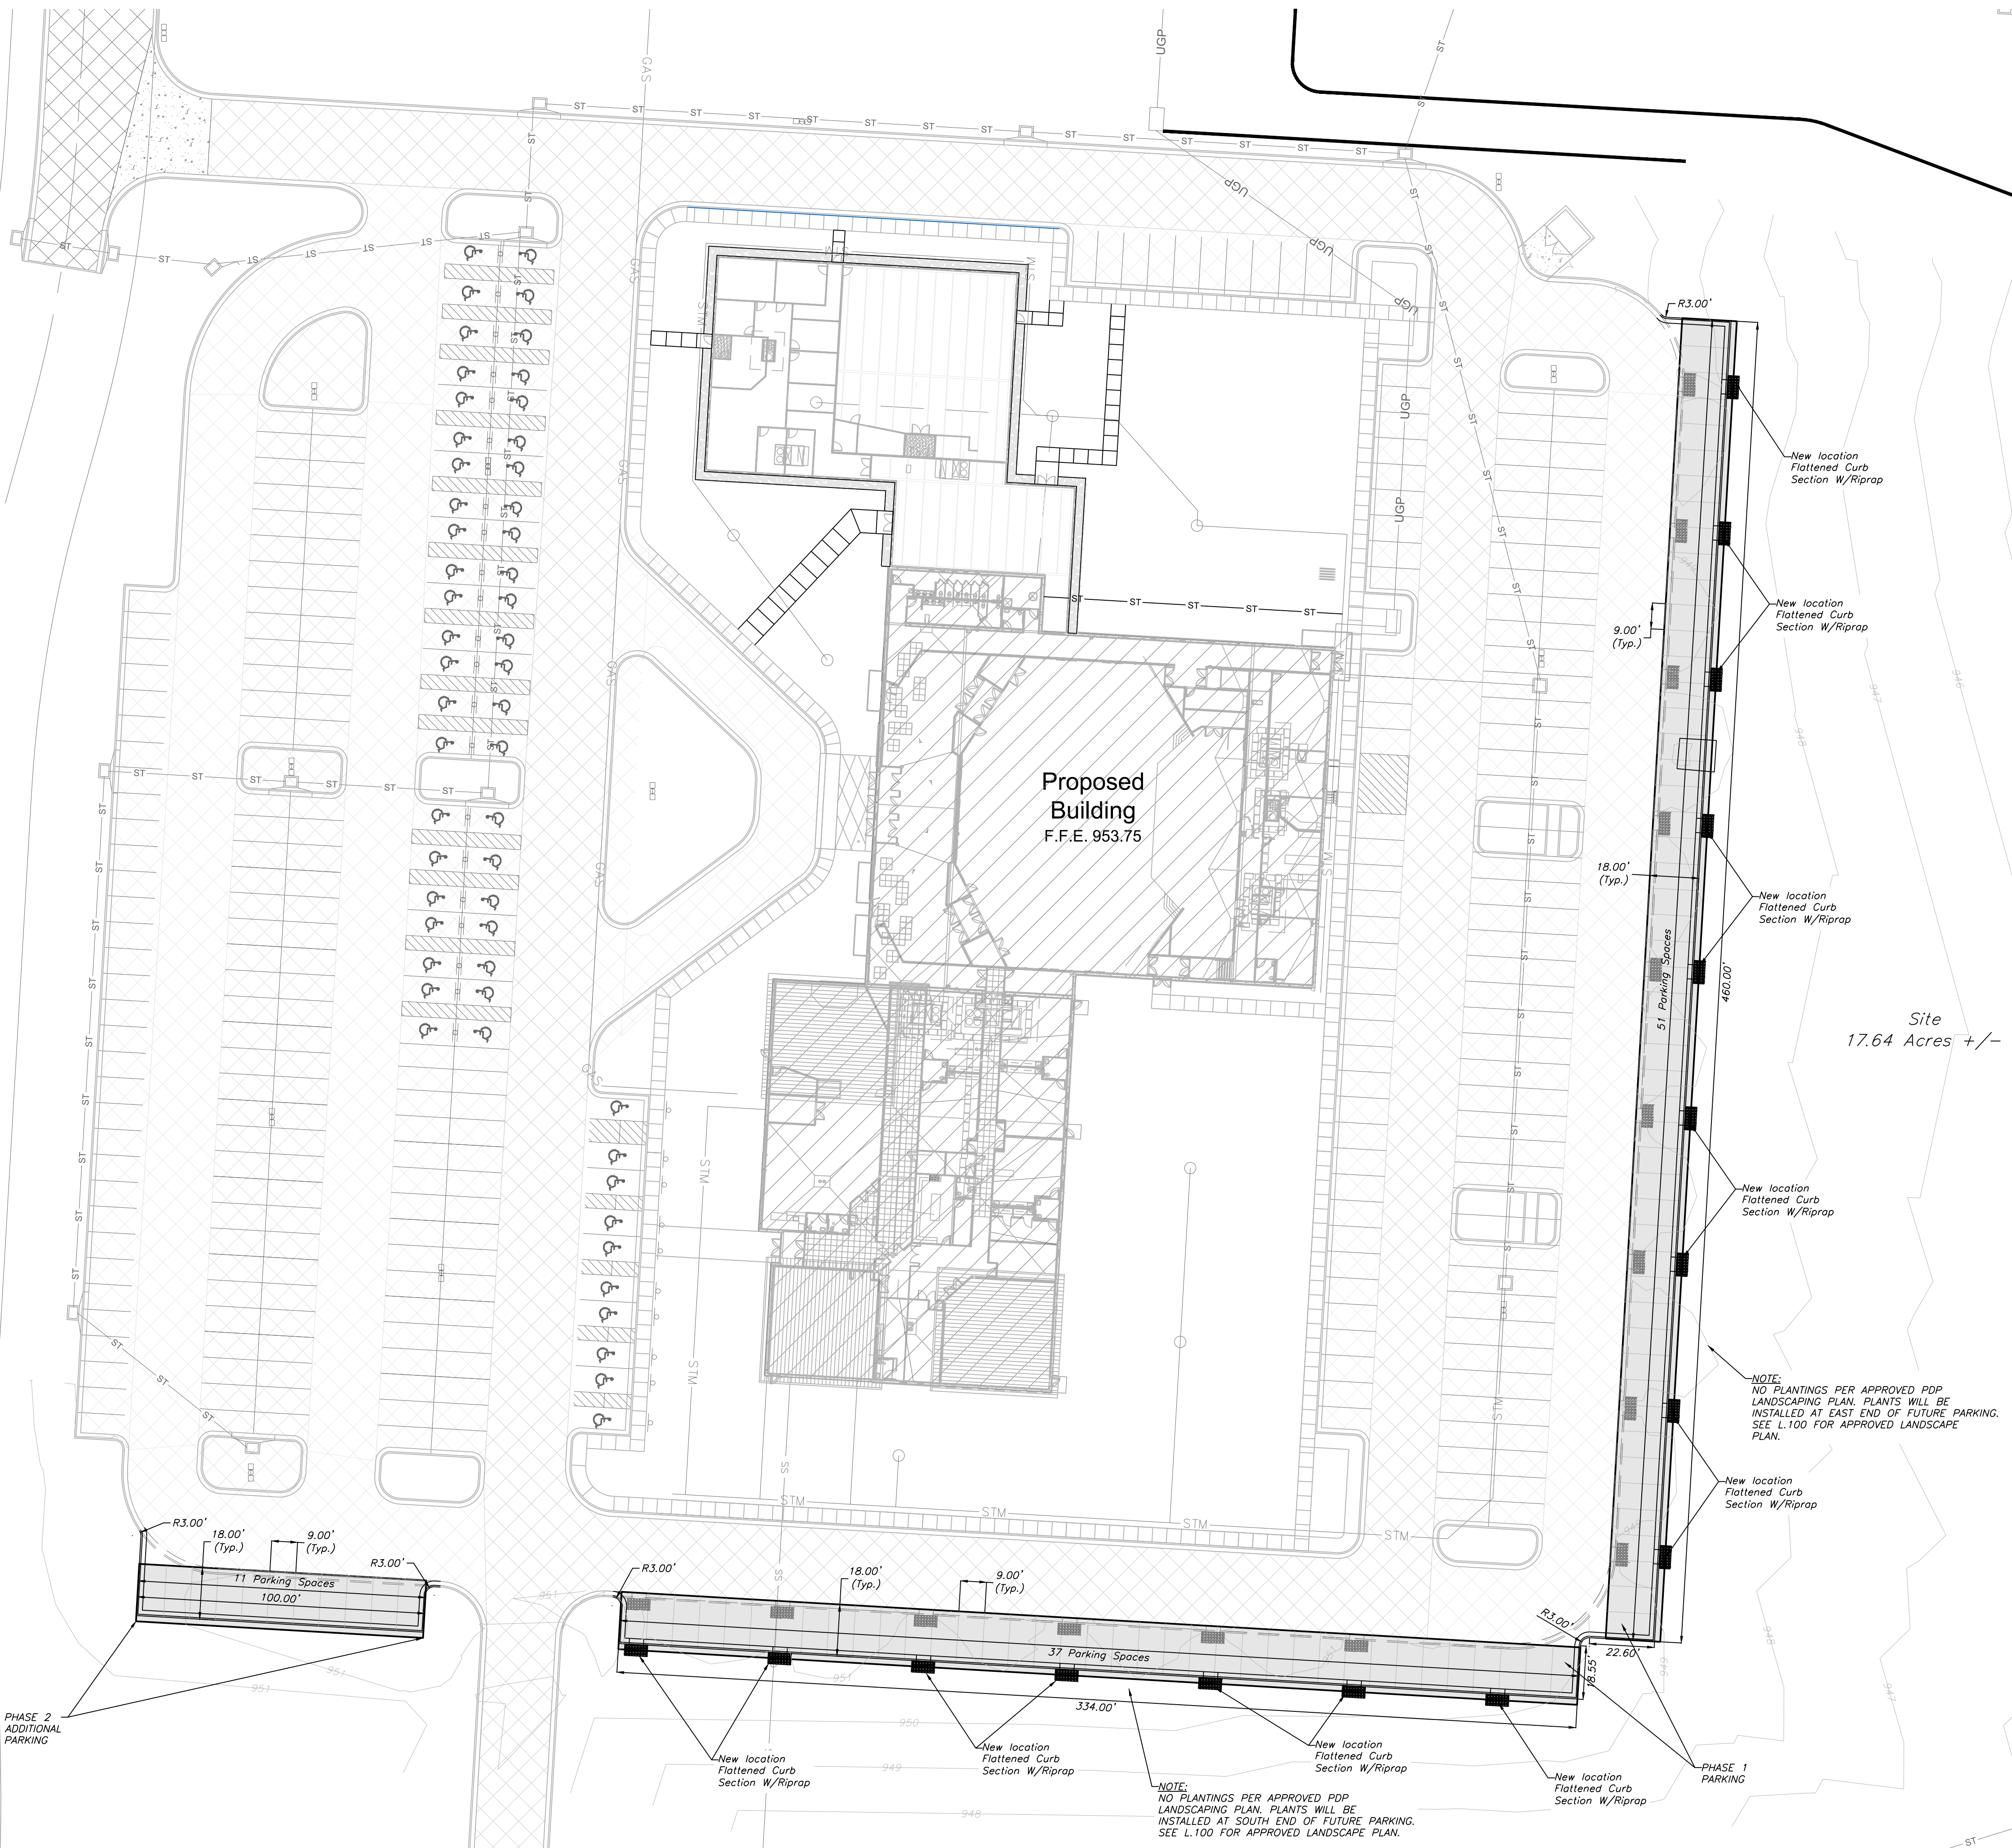


Indicates Light Asphalt
See C.600 for Asphalt Details
Indicates Standard City Residential and Commercial Pavement Section.

Proposed Building
F.F.E. 953.75

Site
17.64 Acres +/-

NOTE:
NO PLANTINGS PER APPROVED PDP LANDSCAPING PLAN. PLANTS WILL BE INSTALLED AT EAST END OF FUTURE PARKING. SEE L.100 FOR APPROVED LANDSCAPE PLAN.

NOTE:
NO PLANTINGS PER APPROVED PDP LANDSCAPING PLAN. PLANTS WILL BE INSTALLED AT SOUTH END OF FUTURE PARKING. SEE L.100 FOR APPROVED LANDSCAPE PLAN.

ENGINEERING SOLUTIONS
ENGINEERING & SURVEYING
50 SE 30TH STREET
LEE'S SUMMIT, MO 64082
P: (816) 623-9888 F: (816) 623-9849

Professional Registration
Missouri
Engineering 2005002188-D
Surveying 2005008319-D
Kansas
Engineering E-1695
Surveying LS-218
Oklahoma
Engineering 6254
Nebraska
Engineering CA2821

The Summit Church
3381 Northwest Chipman Road
Lee's Summit, Jackson County, Missouri

Project:
THE SUMMIT CHURCH, LSHD
Issue Date:
March 20, 2020

SITE PLAN
The Summit Church
Phase 3
Lee's Summit, Jackson County, Missouri

STATE OF MISSOURI
MATTHEW J. SCHLICHT
LAND SURVEYOR
PROFESSIONAL ENGINEER

Matthew J. Schlicht
MO PE 2006019708
KS PE 19071
OK PE 25226
NE PE E-14335

REVISIONS