

1

2

3

4

5

6

7

8

# DOWNTOWN LEE'S SUMMIT APARTMENTS

## PUBLIC SANITARY SEWER IMPROVEMENTS

### CITY OF LEE'S SUMMIT, MO

### JACKSON COUNTY

HDR


HDR Engineering, Inc.

MO. STATE CERTIFICATE OF  
AUTHORITY #000856

10450 HOLMES ROAD, SUITE 600  
KANSAS CITY, MO 64131  
PH: 816-360-2700  
FX: 816-360-2777

INDEX OF DRAWINGS

- 01 COVER SHEET
- 02 PUBLIC SEWER LINE A – PLAN & PROFILE
- 03 PUBLIC SEWER LINE B – PLAN & PROFILE
- 04 MISCELLANEOUS DETAILS
- 05 MISCELLANEOUS DETAILS
- 06 MISCELLANEOUS DETAILS

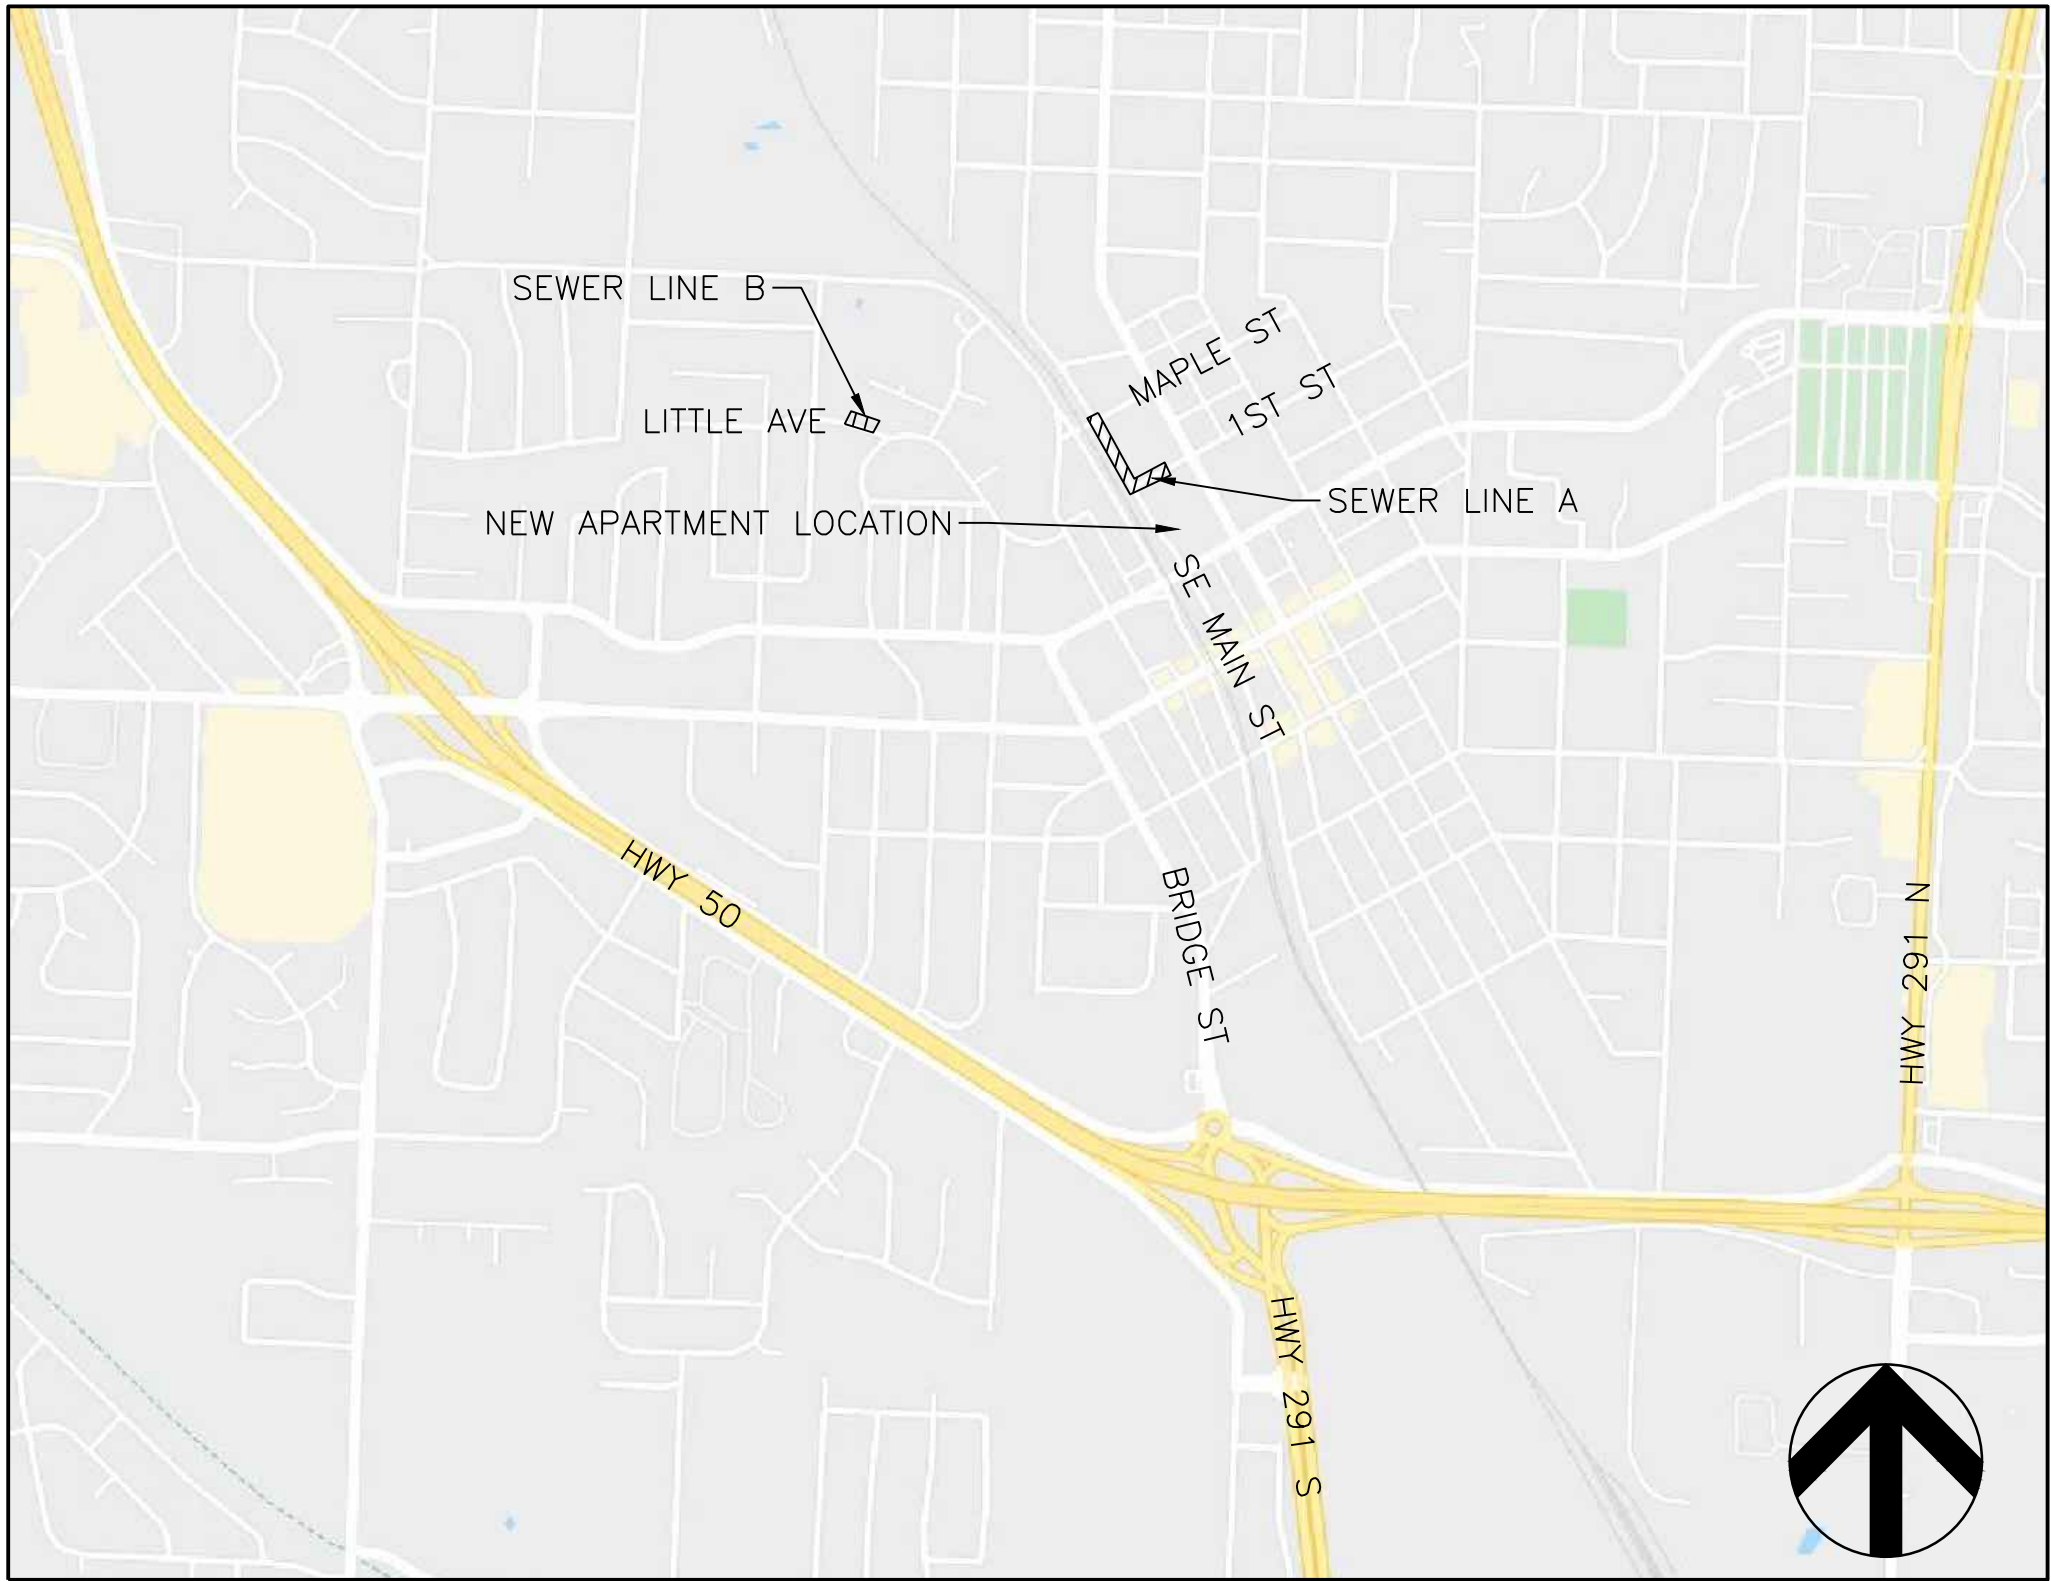

SITE LOCATION MAP  
N.T.S.


UTILITIES

ELECTRIC – KCP&L	816-471-5275
TELEPHONE – AT&T	816-325-5607
GAS – SPIRE	816-756-5252
CABLE – CHARTER SPECTRUM	816-358-8833
WATER – LEE'S SUMMIT WATER UTILITIES	816-969-1900
SEWER – LEE'S SUMMIT PUBLIC WORKS	816-969-1800



UTILITY NOTES:  
VISUAL INDICATIONS OF UTILITIES ARE AS SHOWN. UNDERGROUND LOCATIONS SHOWN, AS FURNISHED BY THEIR LESSORS, ARE APPROXIMATE AND SHOULD BE VERIFIED IN THE FIELD AT THE TIME OF CONSTRUCTION. FOR ACTUAL FIELD LOCATIONS OF UNDERGROUND UTILITIES IN MISSOURI, CALL 811, or 1-800-344-7483. BE IT NOTED THAT ONLY PART OF THE UNDERGROUND TELEPHONE LINES WERE MARKED FOR THE SITE SURVEY AND THESE PLANS AS EVIDENCED BY TELEPHONE PEDESTALS WITHOUT CORRESPONDING UNDERGROUND CABLE. THE CONTRACTOR IS RESPONSIBLE TO LOCATE AND PROTECT THESE LINES THE SAME AS IF THEY HAD BEEN LOCATED AND SHOWN ON THESE PLANS.


MARCH 2020  
10186909

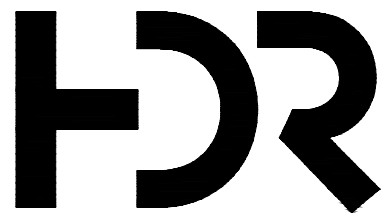


HDR  
MISSOURI CERTIFICATE OF  
AUTHORITY #: 000856  
10450 HOLMES ROAD, SUITE 600  
KANSAS CITY, MO 64131  
816-360-2700

ISSUE	DATE	DESCRIPTION
2	03-23-20	CITY RESUBMITTAL
1	12-31-19	CITY REVIEW

PROJECT MANAGER	
CIVIL	M. WIEBELHAUS
PROJECT NUMBER	
10186909	

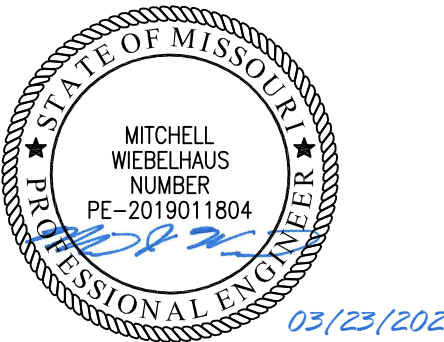

DOWNTOWN LEE'S SUMMIT APARTMENTS  
PUBLIC SANITARY SEWER IMPROVEMENTS  
114 S.E. DOUGLAS STREET  
LEE'S SUMMIT, MISSOURI

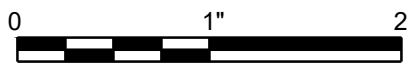

COVER SHEET

FILENAME | 10186909-Cover.dwg  
SCALE | AS NOTED

SHEET  
01

















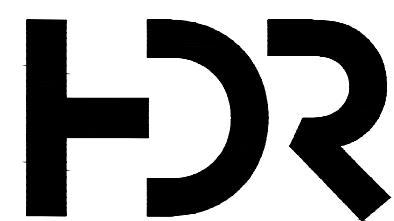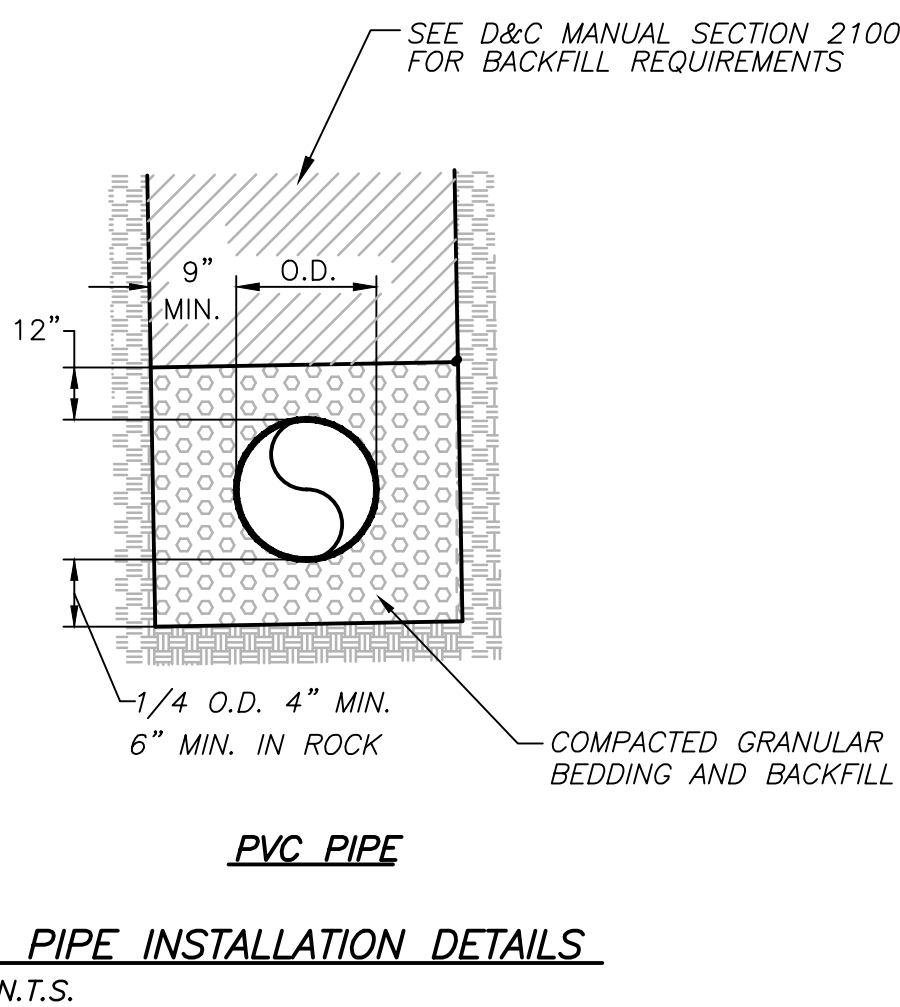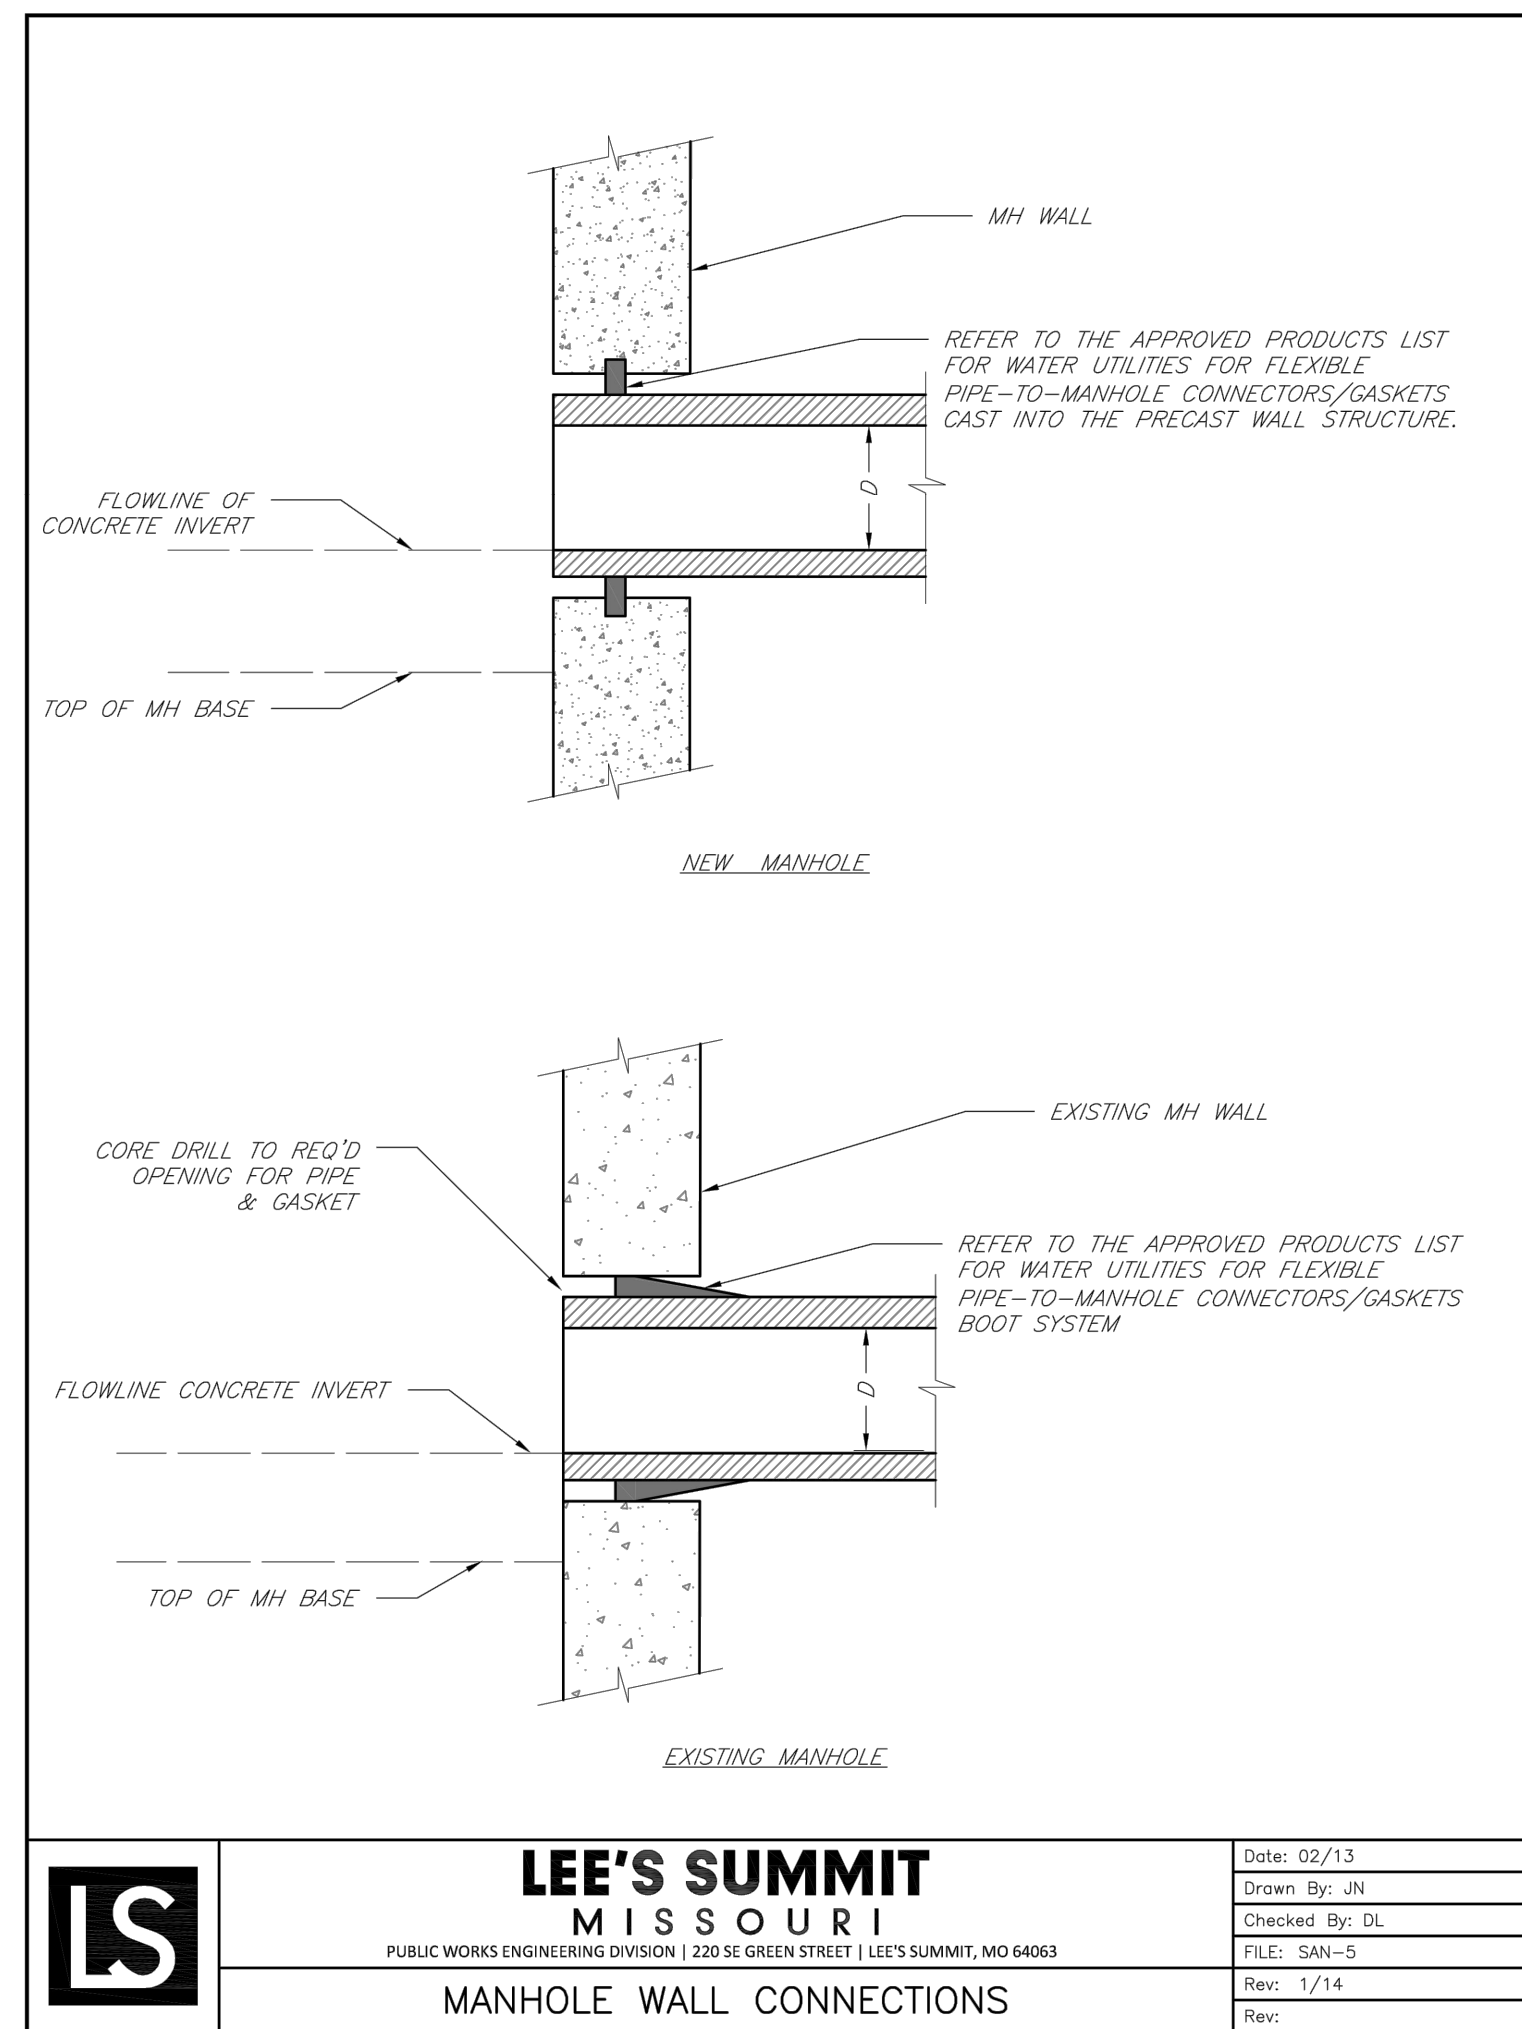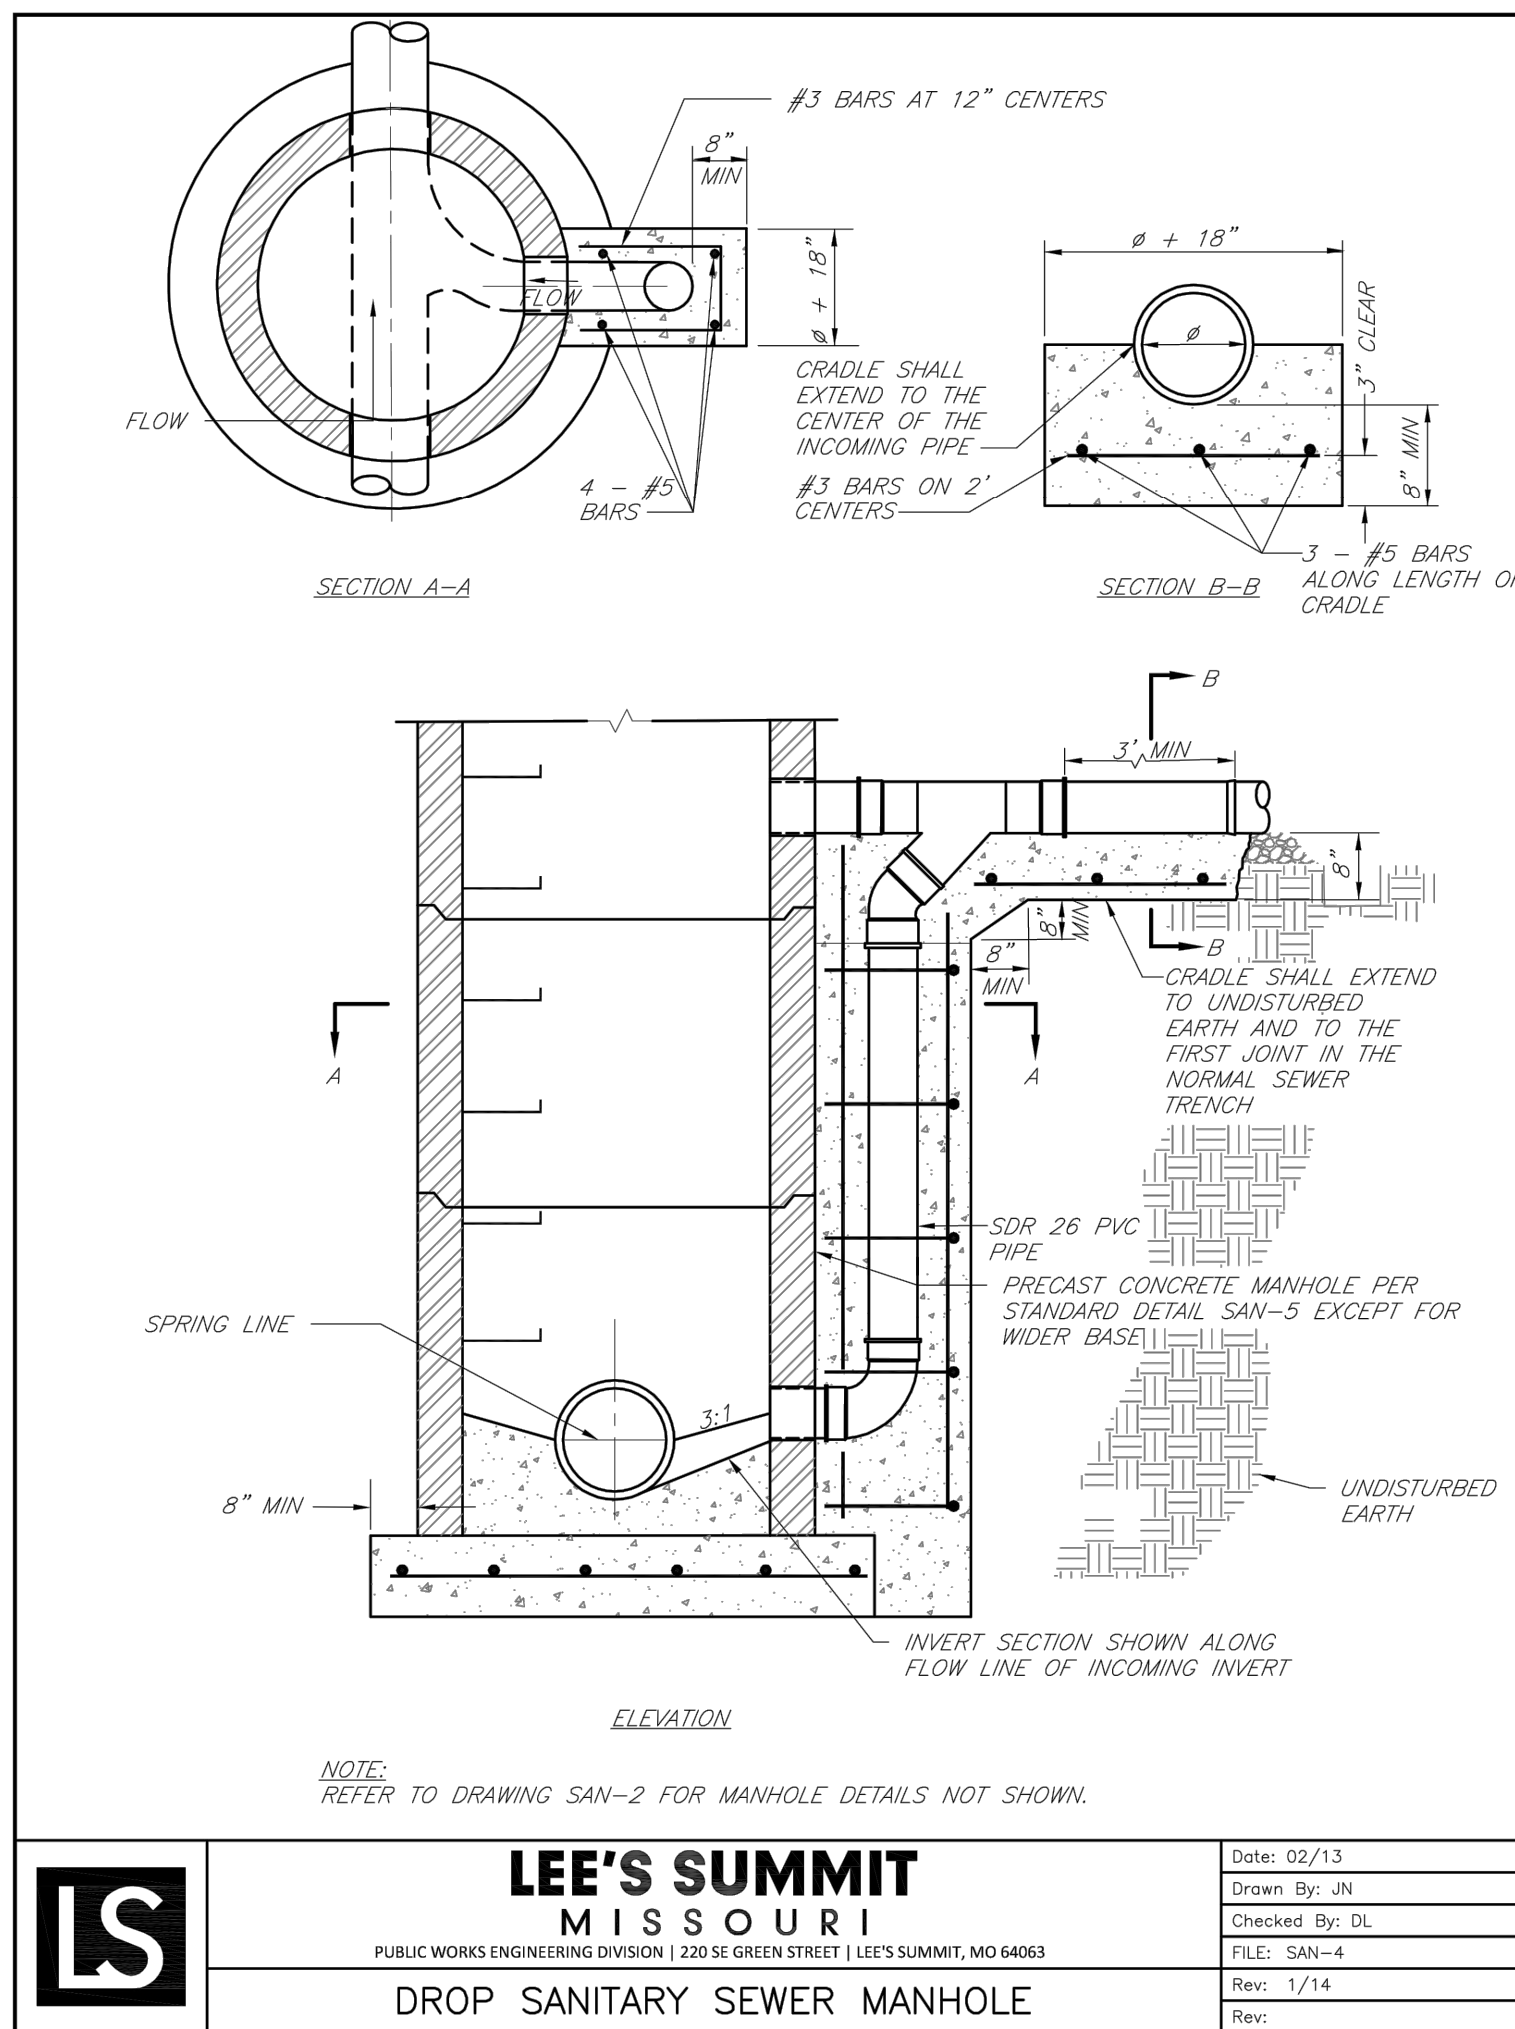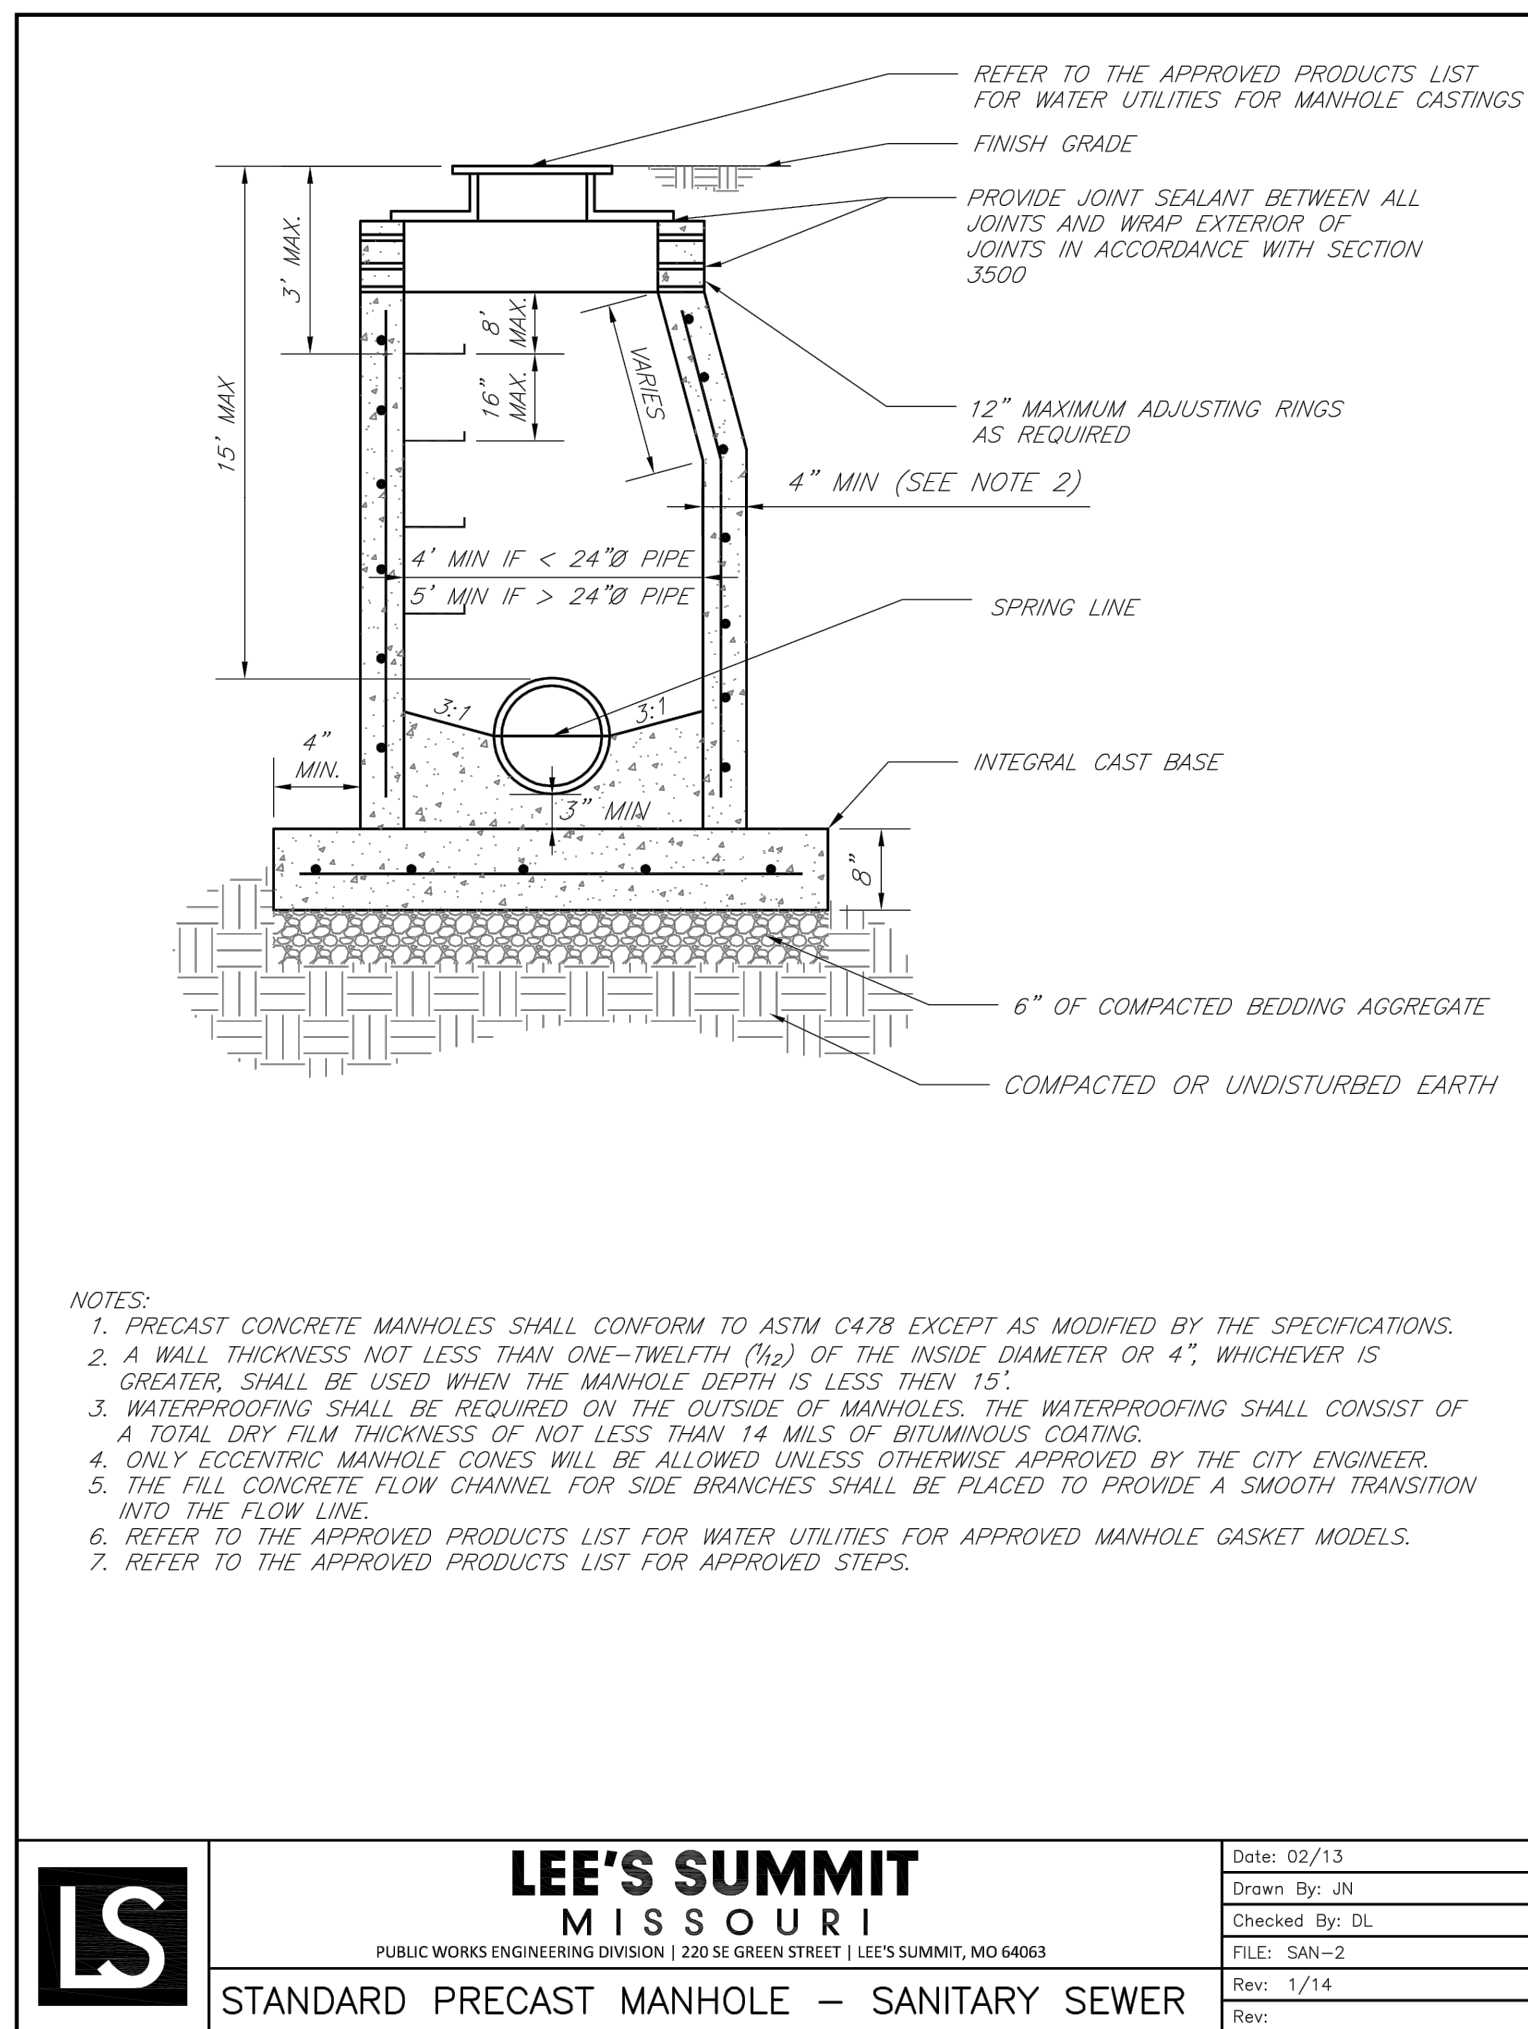

HDR  
MISSOURI CERTIFICATE OF  
AUTHORITY #: 000856  
10450 HOLMES ROAD, SUITE 600  
KANSAS CITY, MO 64131  
816-360-2700


ISSUE	DATE	DESCRIPTION
2	03-23-20	CITY RESUBMITTAL
1	12-31-19	CITY REVIEW

PROJECT MANAGER	
CIVIL	M. WIEBELHAUS
PROJECT NUMBER	
10186909	

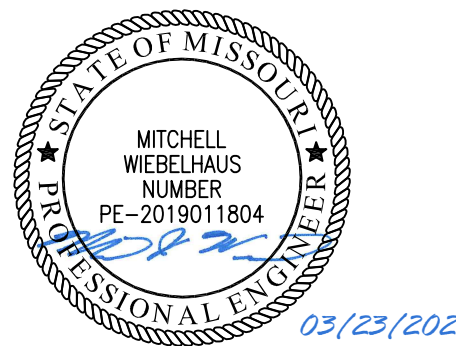

DOWNTOWN LEE'S SUMMIT APARTMENTS  
PUBLIC SANITARY SEWER IMPROVEMENTS  
114 S.E. DOUGLAS STREET  
LEE'S SUMMIT, MISSOURI

MISCELLANEOUS DETAILS

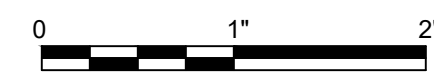


FILENAME | 01C-BP02-30.dwg  
SCALE | AS NOTED


SHEET

04



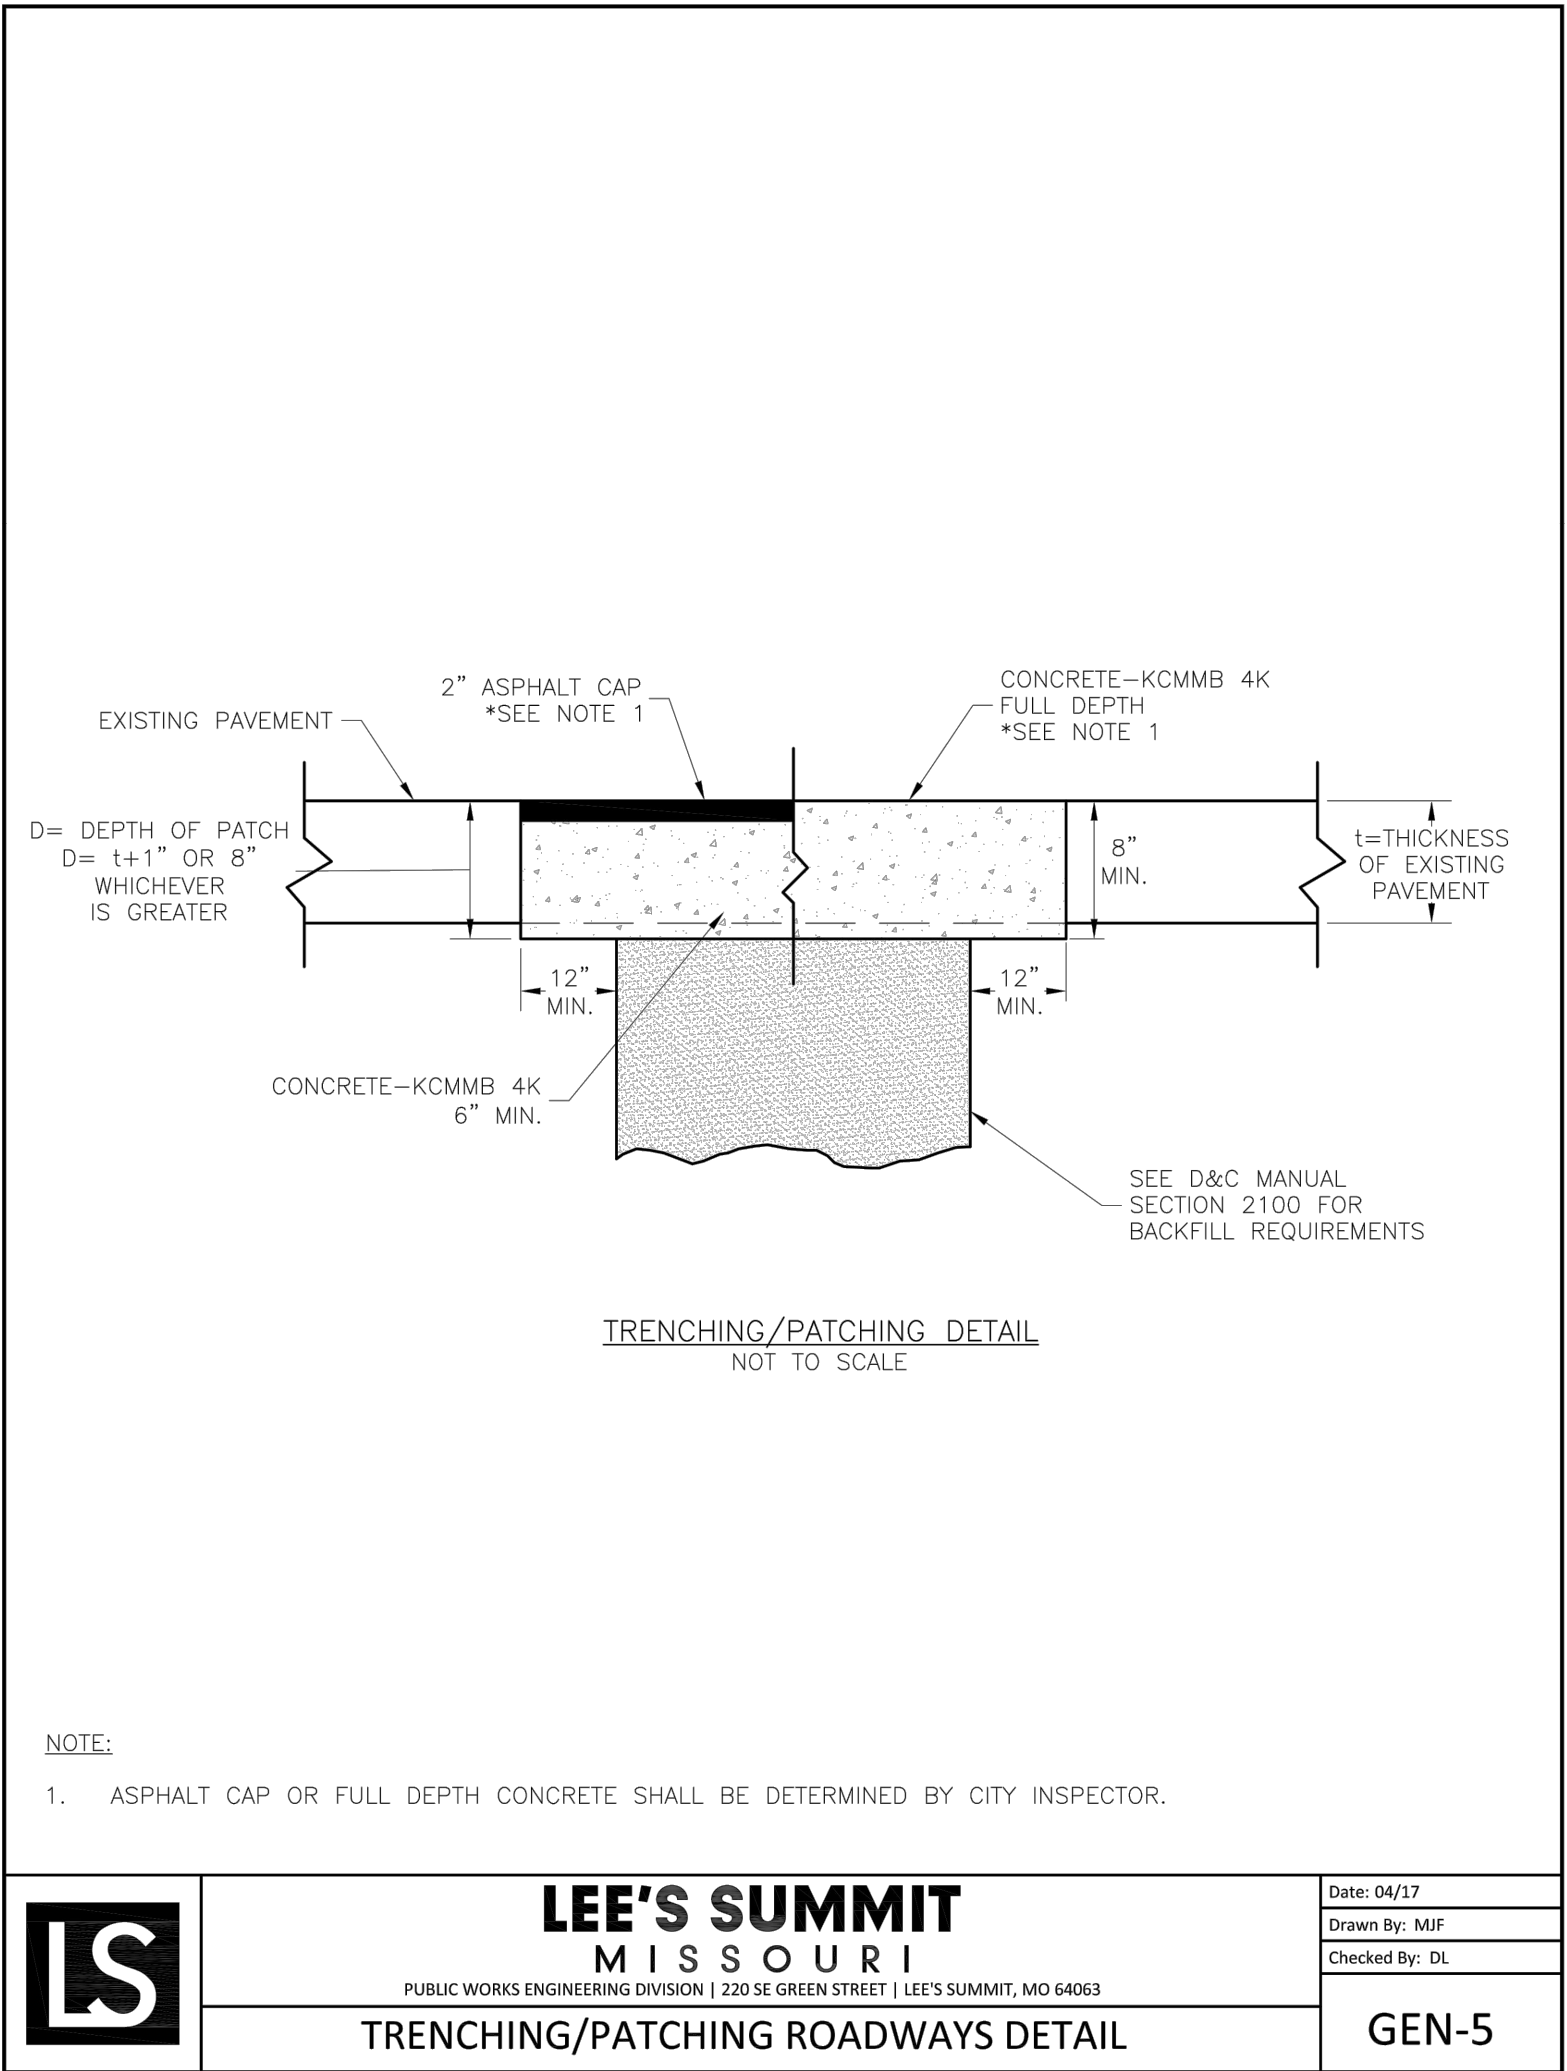




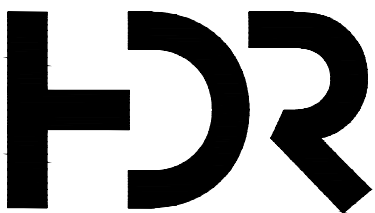

HDR  
MISSOURI CERTIFICATE OF  
AUTHORITY #: 000856  
10450 HOLMES ROAD, SUITE 600  
KANSAS CITY, MO 64131  
816-360-2700

ISSUE	DATE	DESCRIPTION
2	03-23-20	CITY RESUBMITTAL
1	12-31-19	CITY REVIEW


PROJECT MANAGER	
CIVIL	M. WIEBELHAUS
PROJECT NUMBER	10186909

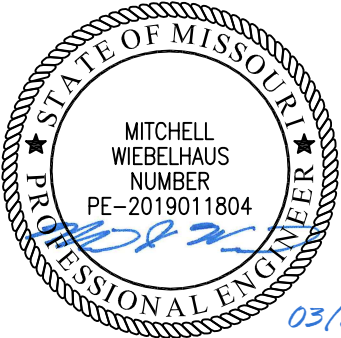

03/23/202


**DOWNTOWN LEE'S SUMMIT APARTMENTS  
PUBLIC SANITARY SEWER IMPROVEMENTS  
114 S.E. DOUGLAS STREET  
LEE'S SUMMIT, MISSOURI**

MISCELLANEOUS DETAILS

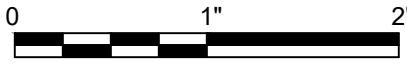

FILENAME | 01C-BP02-30.dwg  
SCALE | AS NOTED

SHEET  
06

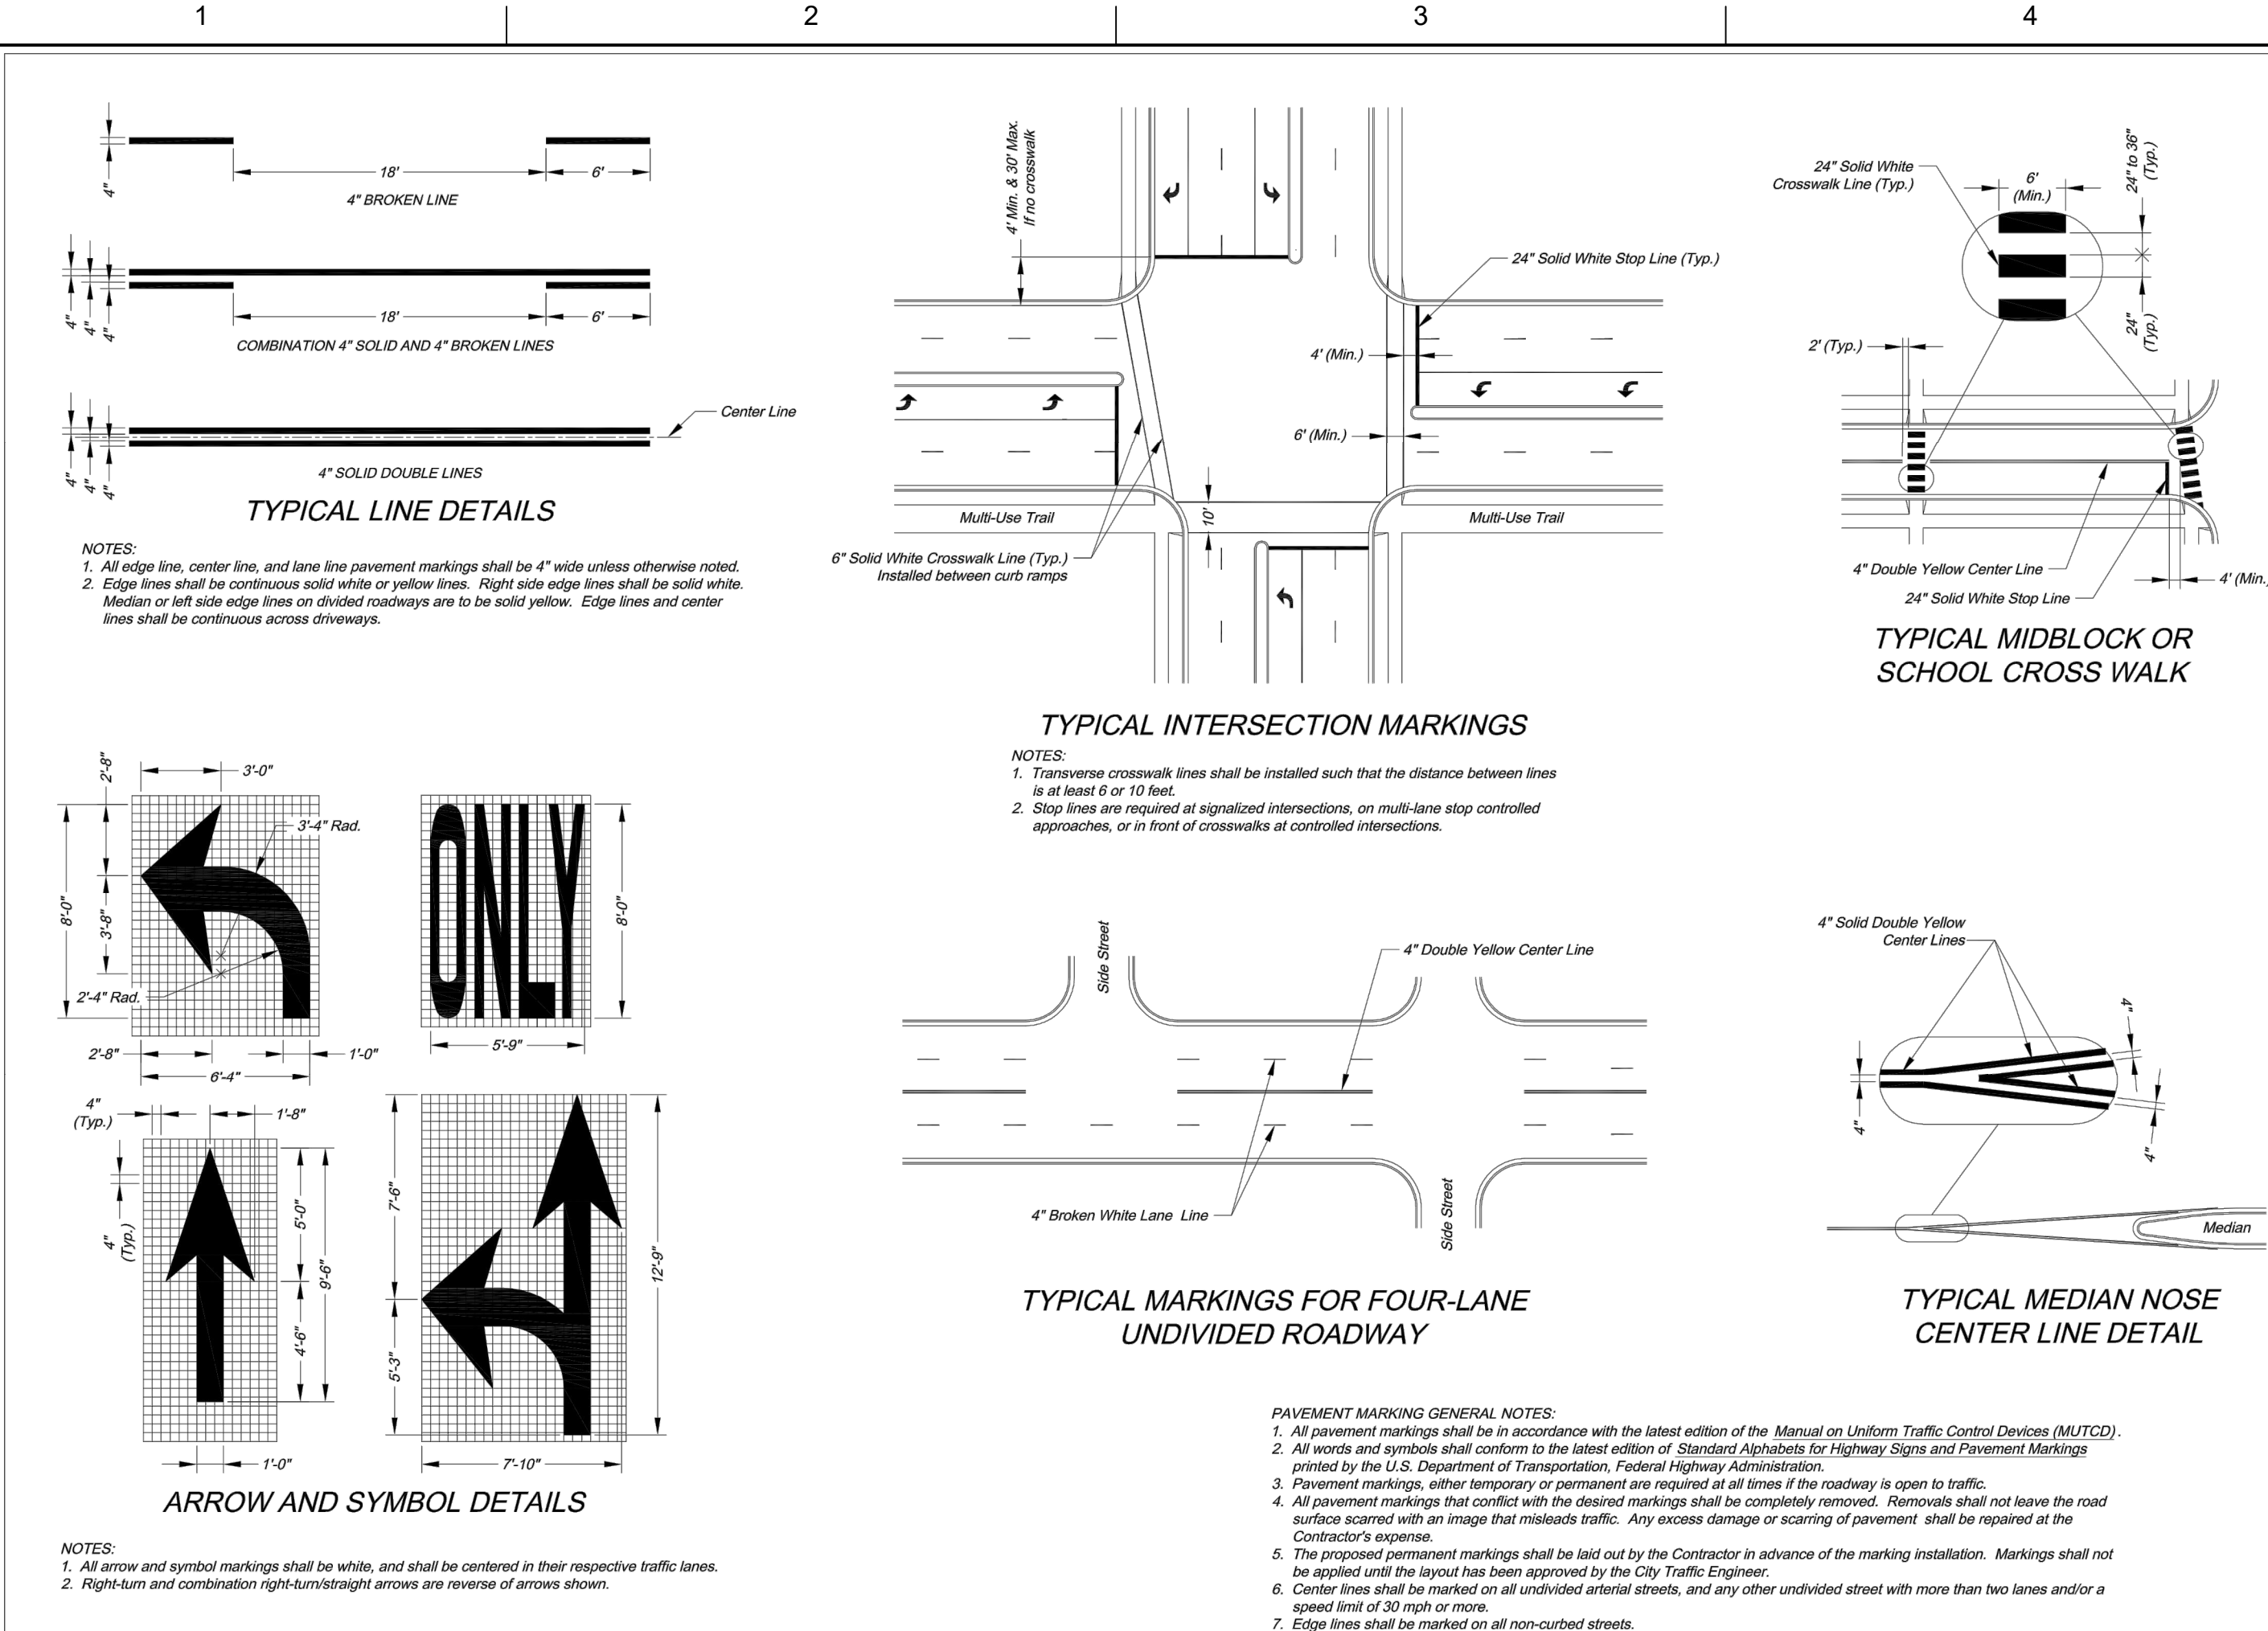

CITY OF LEE'S SUMMIT  
PUBLIC WORKS DEPARTMENT  
ENGINEERING DIVISION  
220 SE GREEN STREET  
LEE'S SUMMIT, MO 64043  
PHONE: (816) 868-1800 FAX: (816) 869-1809



ROADWAY MARKING DETAILS  
STANDARD DRAWING PW-1

Drawn By: AS  
Checked By: JW  
Date: 03/09/2009  
Project#  
1 OF 2  
**1**

