

SITE DATA

TOTAL SITE	1.75ac (76,230sf)
TOTAL IMPERVIOUS AREA	32,403sf
OPEN SPACE	43,827sf (30.3%)
TOTAL BUILDING	5,700sf
FAR	0.08
TOTAL PARKING	75 (12.9 STALLS / 1000sf)


CONSTRUCTION NOTES:

- COORDINATE START-UP AND ALL CONSTRUCTION ACTIVITIES WITH OWNER.
 - CONSTRUCTION METHODS AND MATERIALS NOT SPECIFIED IN THESE PLANS ARE TO MEET OR EXCEED THE STANDARD SPECIFICATIONS.
 - ALL CONSTRUCTION WORK AND UTILITY WORK OUTSIDE OF PROPERTY BOUNDARIES SHALL BE PERFORMED IN COOPERATION WITH AND IN ACCORDANCE WITH REGULATIONS OF THE AUTHORITIES CONCERNED.
 - PUBLIC CONVENIENCE AND SAFETY: THE CONTRACTOR SHALL CONDUCT THE WORK IN A MANNER THAT WILL INSURE, AS FAR AS PRACTICABLE, THE LEAST OBSTRUCTION TO TRAFFIC, AND SHALL PROVIDE FOR TI-1E CONVENIENCE AND SAFETY OF THE GENERAL PUBLIC AND RESIDENTS ALONG AND ADJACENT TO STREETS IN THE CONSTRUCTION AREA.
 - ALL DIMENSIONS SHOWN ARE TO THE BACK OF CURB UNLESS OTHERWISE NOTED.
 - ACCESSIBLE STALLS SHOWN WITH A "VAN" SHALL BE 16'-0" MIN. AND SHALL HAVE A SIGN DESIGNATING "VAN-ACCESSIBLE". SEE DETAIL102.
- NOTE:**
- CONTRACTOR SHALL REFER TO ARCHITECTURAL PLANS FOR EXACT LOCATIONS AND DIMENSIONS OF ENTRANCE. SLOPED PAVING, EXIT PORCHES AND RAMPS, PRECISE BUILDING DIMENSIONS AND EXACT BUILDING UTILITY ENTRANCE LOCATIONS.
 - THESE PLANS HAVE NOT BEEN VERIFIED WITH FINAL ARCHITECTURAL CONTRACT DRAWINGS. CONTRACTOR SHALL VERIFY AND NOTIFY THE ENGINEER OF ANY DISCREPANCIES. CONTRACTOR IS FULLY RESPONSIBLE FOR REVIEW AND COORDINATION OF ALL DRAWINGS AND CONTRACTOR DOCUMENTS.
 - ALL DIMENSIONS ARE PERPENDICULAR TO PROPERTY LINE.
 - ACTUAL SIGN LOCATIONS TO BE COORDINATED WITH CONSTRUCTION MANAGER.

- SEE DETAIL SHEET FOR THE FOLLOWING DETAILS:
- PK-1 96" ACCESSIBLE & VAN ACCESSIBLE SPACE STRIPING
 - PK-2 ACCESSIBLE SIGN
 - CG-1 CURB AND GUTTER
 - CW1 CURB WALK AT BUILDING
 - PV1 REGULAR DUTY PAVEMENT
 - PV2 HEAVY DUTY ASPHALT PAVEMENT
 - PV3 HEAVY DUTY CONCRETE PAVEMENT
 - CW2 SIDEWALK
 - ADA-1-7 HANDICAP RAMP SEE GEN-3A DETAIL SHEET C9.0 AND ADA RAMPS SHEET C4.1
 - XS EXIT SIGN "THANK YOU"
 - 64 MOBILE ORDER PAY PARKING ONLY SIGNAGE
 - SG1 BOLLARD -SEE SHEET 2.1 FOR SPACING

NOTES:

- 8A DOOR (SEE ARCH. PLANS)
- 12K YELLOW PARKING LOT STRIPING (SHERWIN-WILLIAMS TM 2160 LEAD FREE OR APPROVED EQUAL)
- 12N 4" YELLOW STRIPES 3'-0" O.C.
- CO CLEAN-OUT (SEE GRADING PLAN)
- 11 PAINT CURB RED "NO PARKING FIRE LANE"
- 12 "DO NOT ENTER" WHITE PAVEMENT MARKING
- 13 UTILITY SCREEN WALL PER LLWL REQUIREMENTS

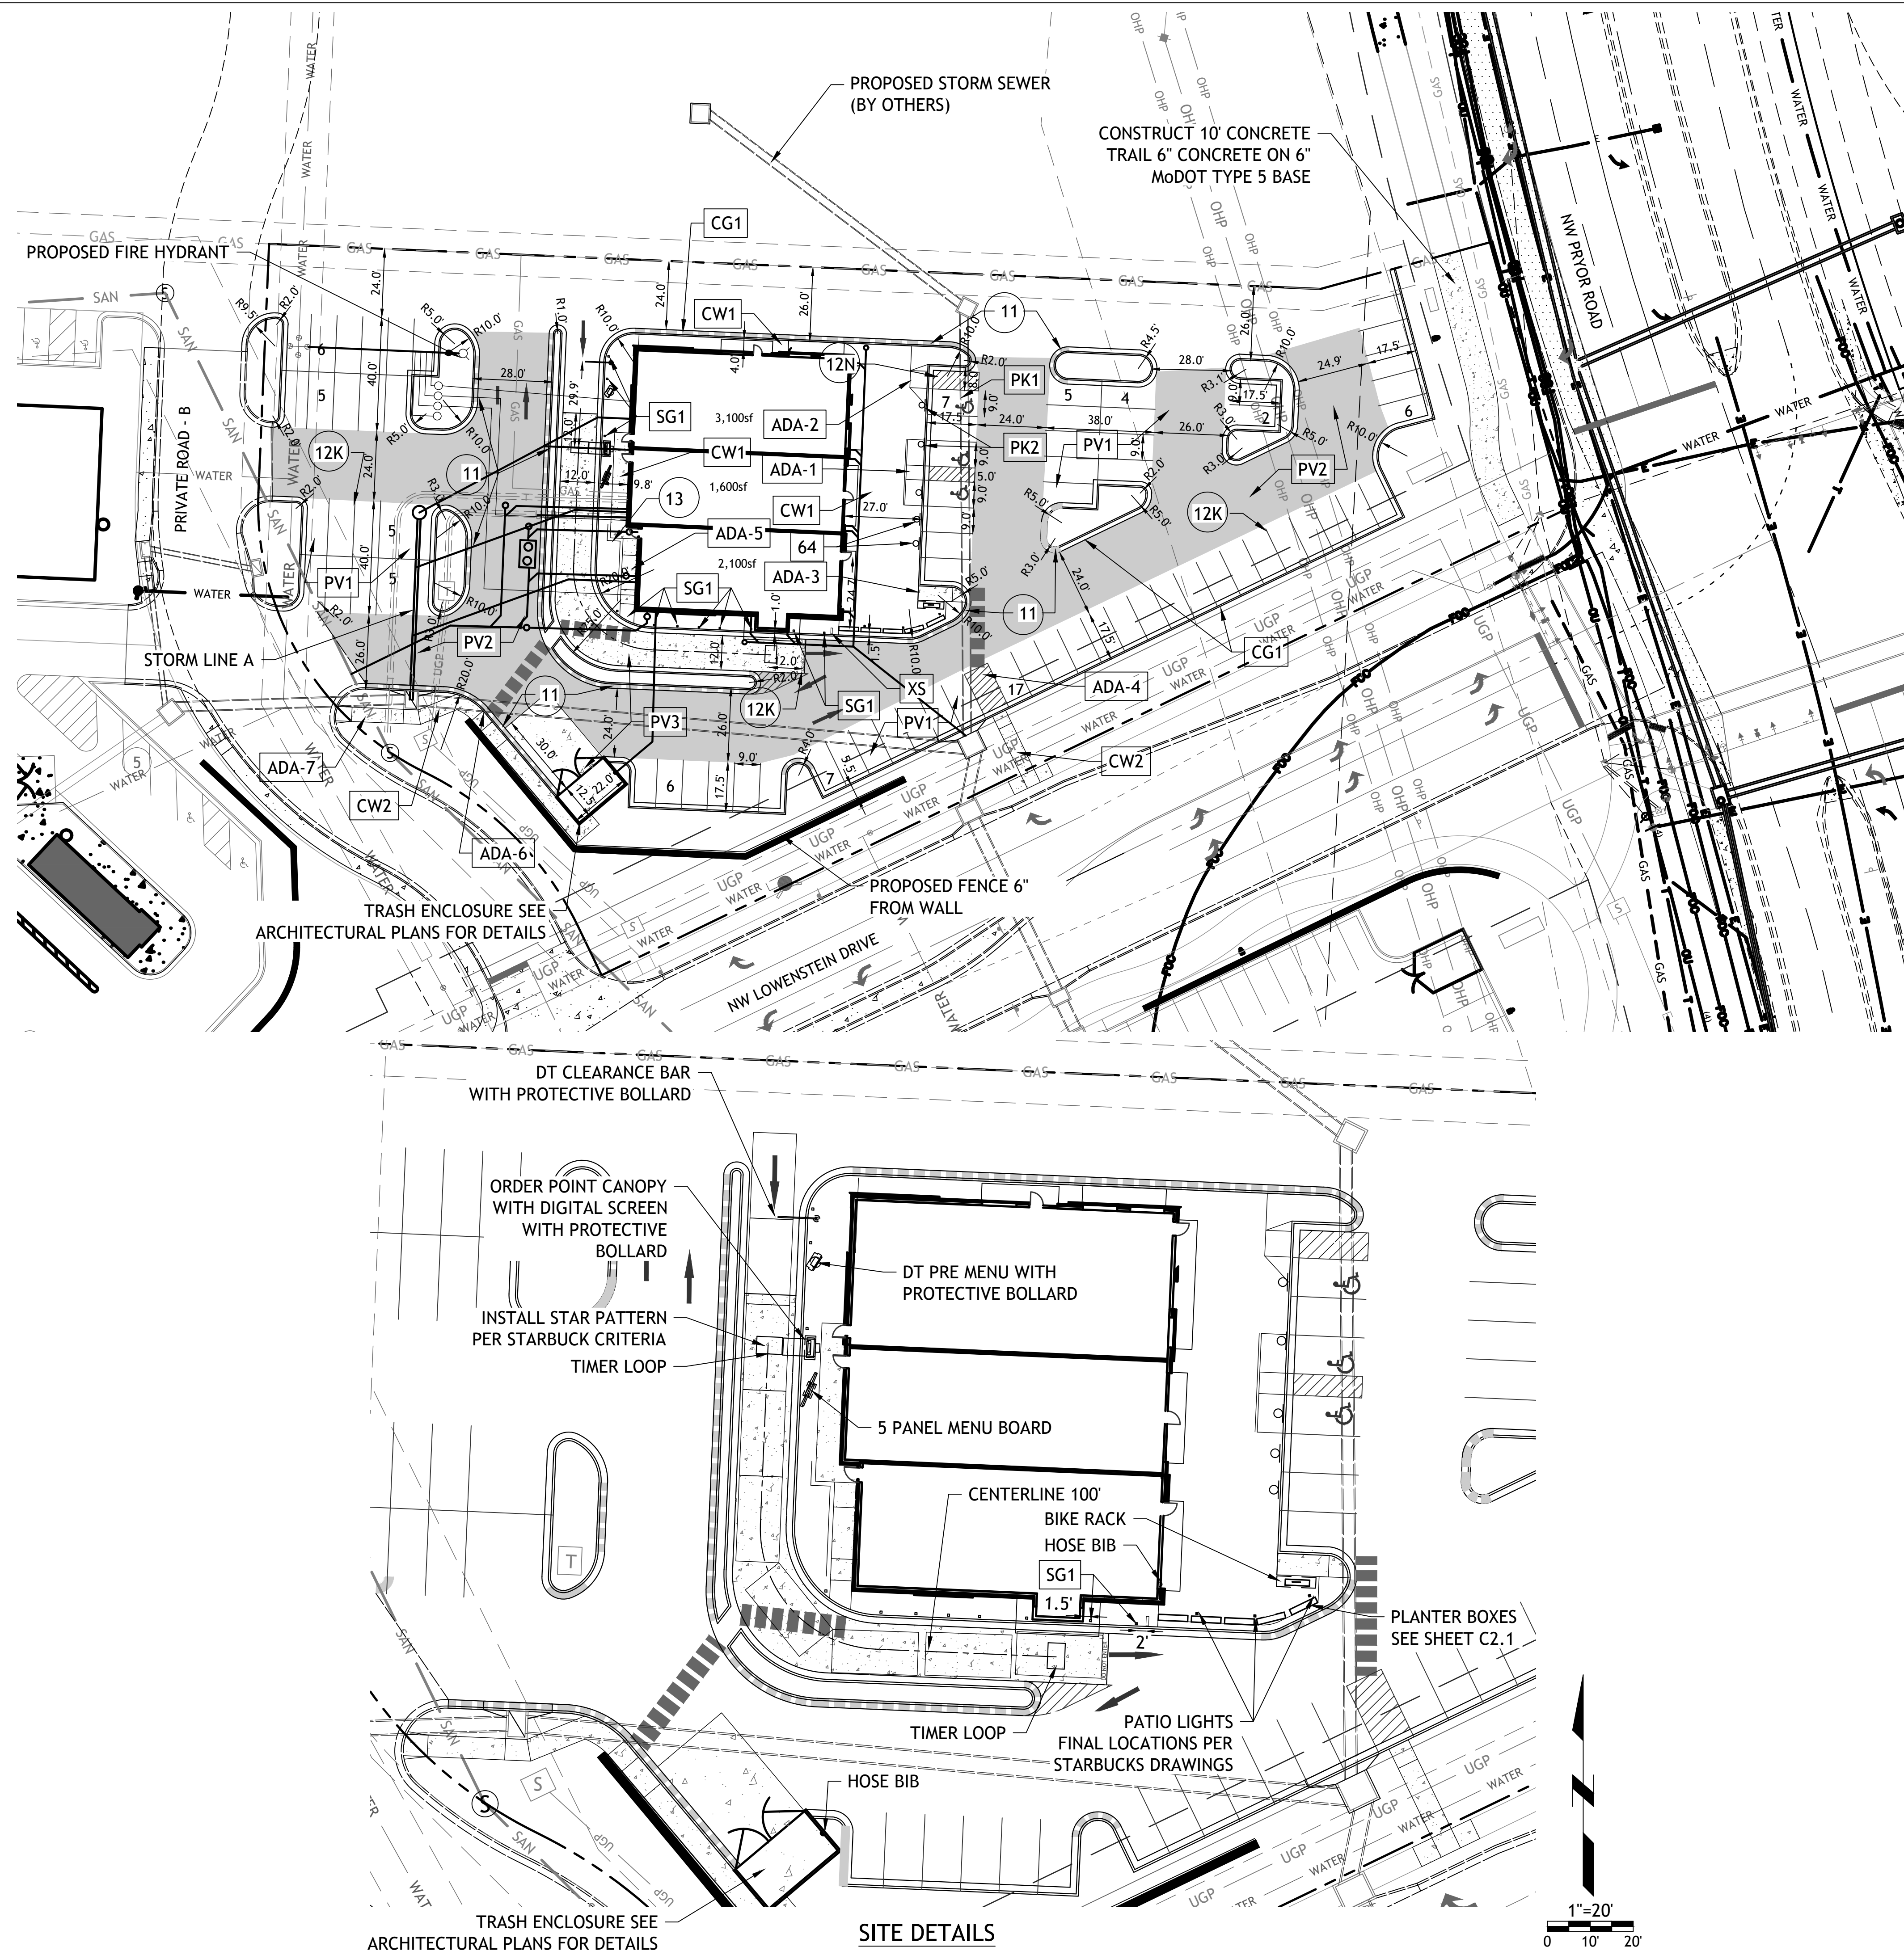

SITE DETAILS