
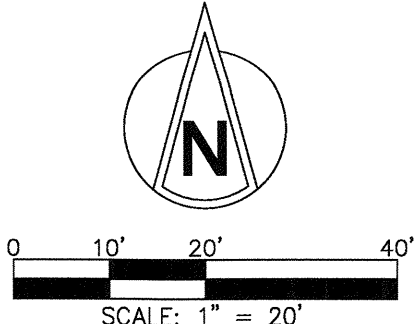


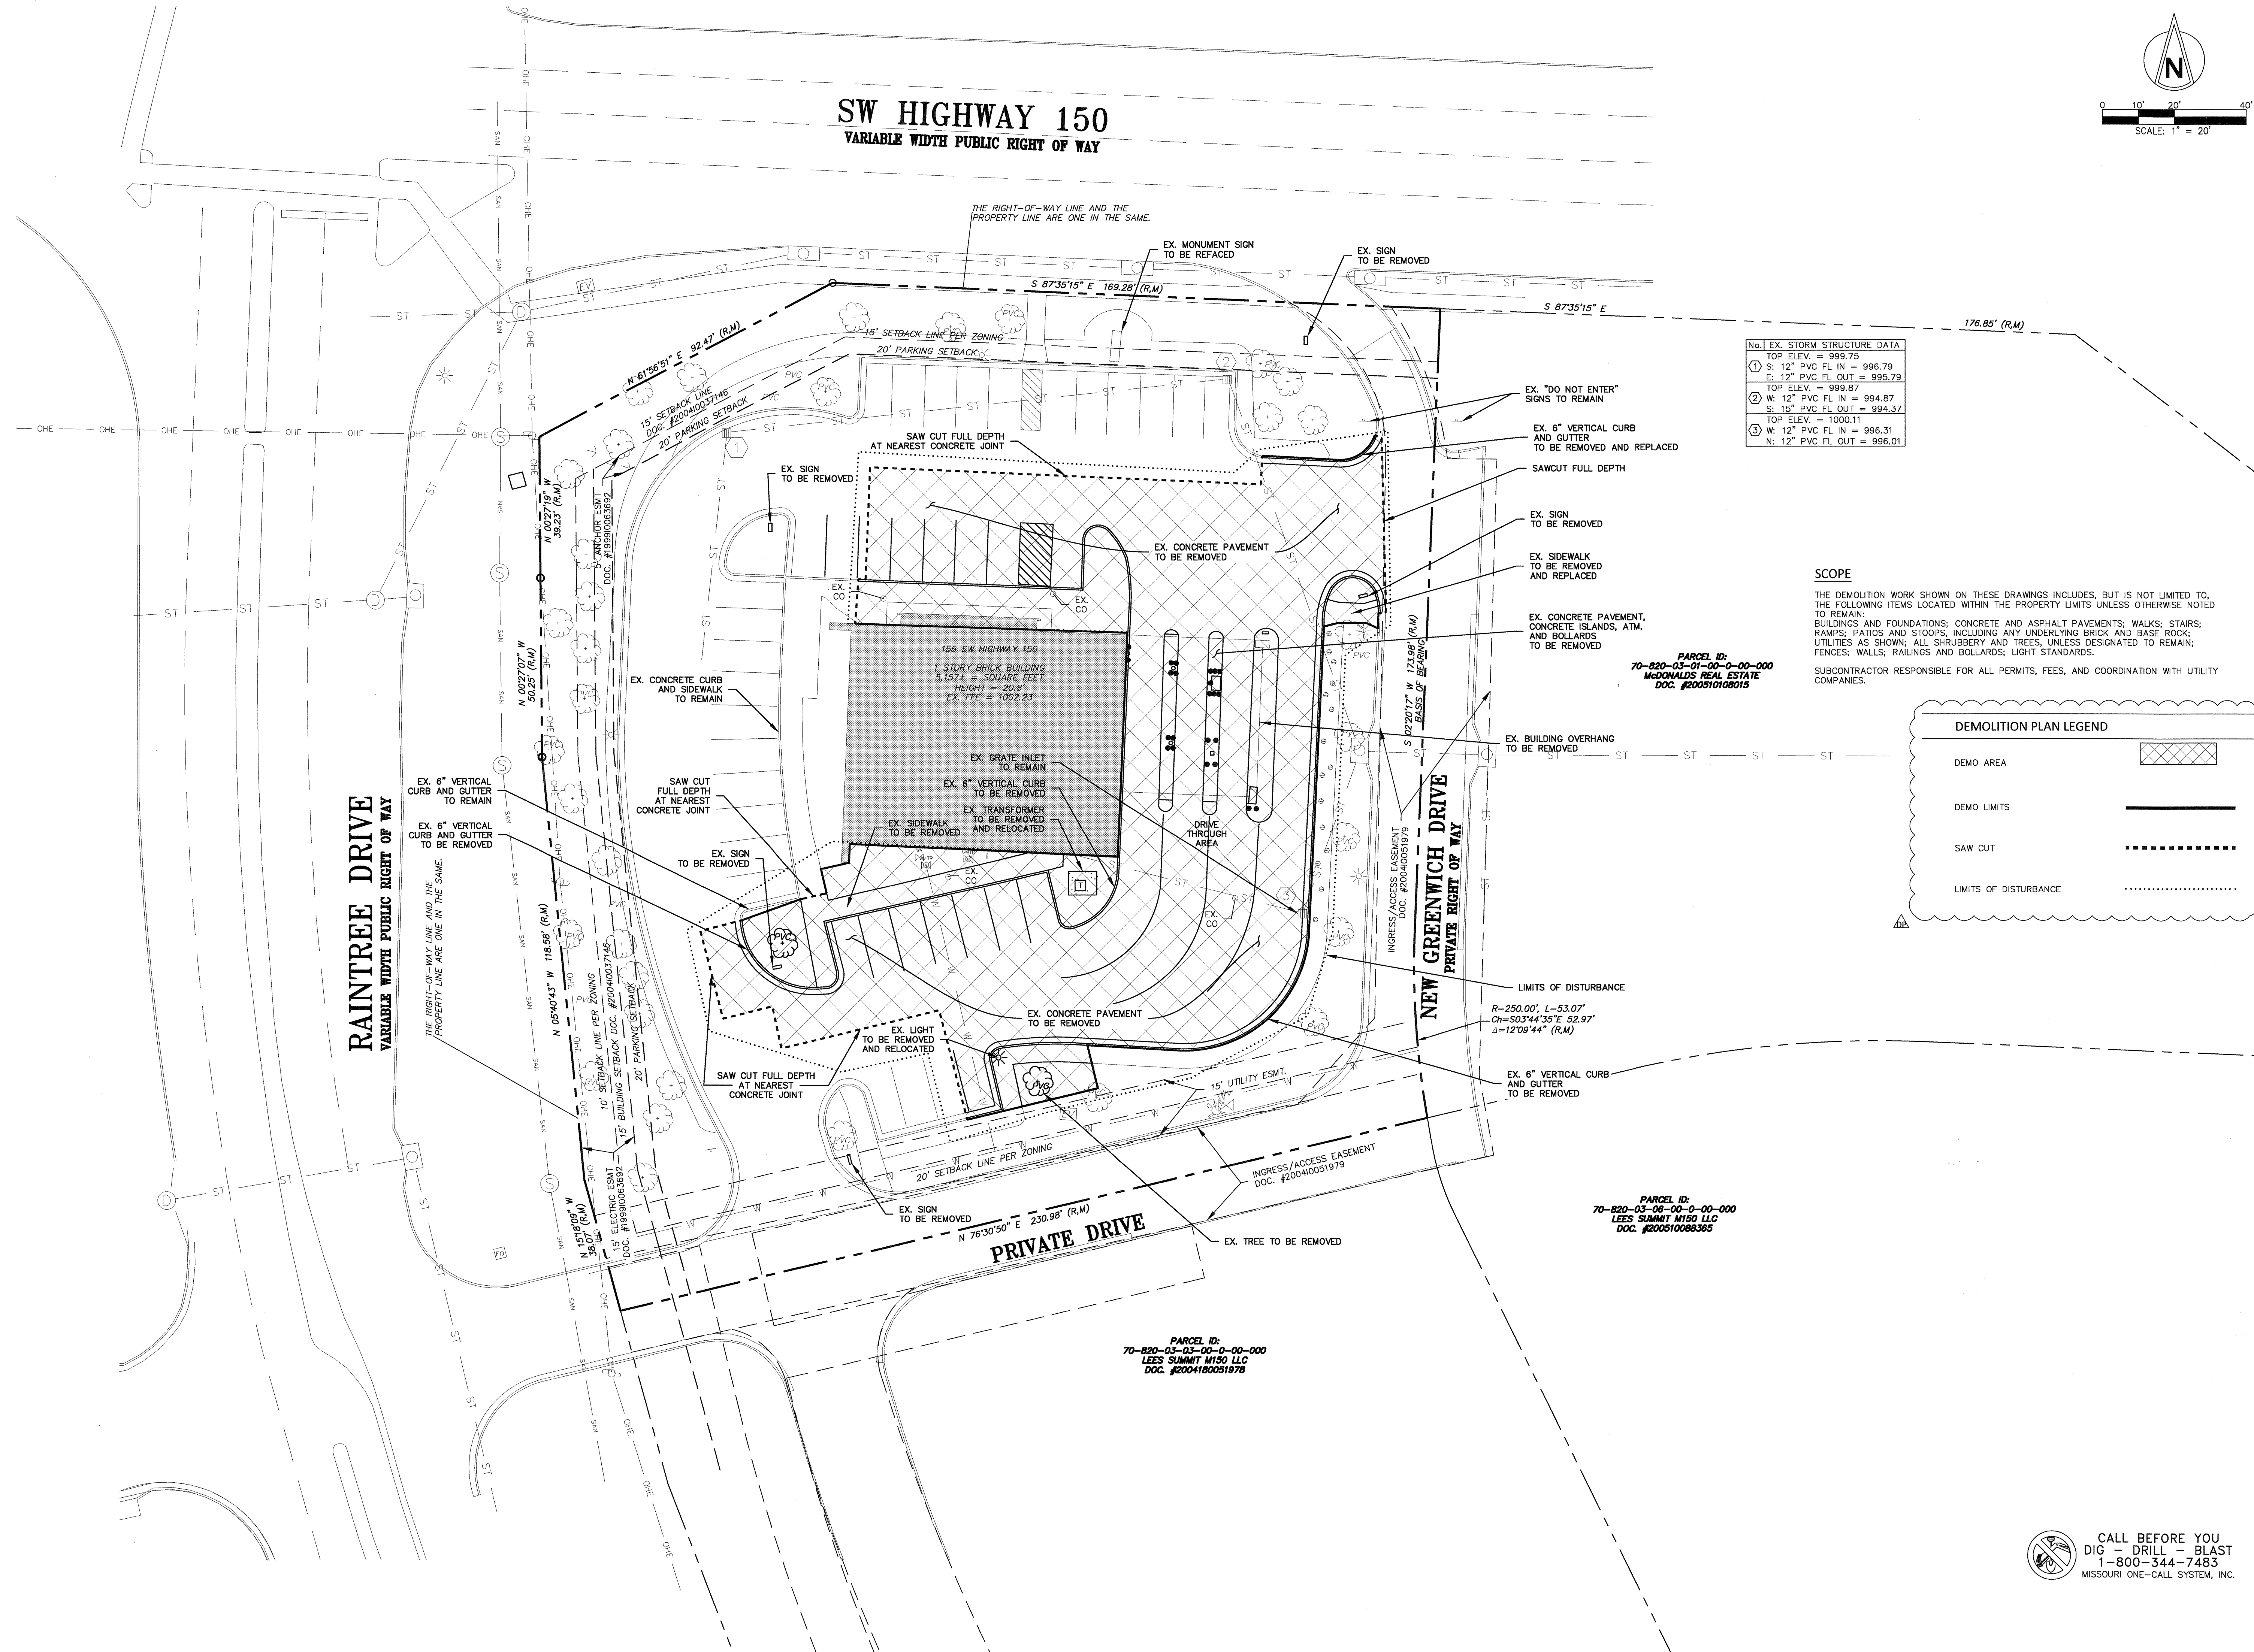

No. EX. STORM STRUCTURE DATA	
1	TOP ELEV. = 999.75
2	S: 12" PVC FL IN = 996.79
3	E: 12" PVC FL OUT = 995.79
4	TOP ELEV. = 999.87
5	W: 12" PVC FL IN = 994.87
6	S: 15" PVC FL OUT = 994.37
7	TOP ELEV. = 1000.11
8	W: 12" PVC FL IN = 996.31
9	N: 12" PVC FL OUT = 996.01

SCOPE

THE DEMOLITION WORK SHOWN ON THESE DRAWINGS INCLUDES, BUT IS NOT LIMITED TO, THE FOLLOWING ITEMS LOCATED WITHIN THE PROPERTY LIMITS UNLESS OTHERWISE NOTED TO REMAIN:
BUILDINGS AND FOUNDATIONS; CONCRETE AND ASPHALT PAVEMENTS; WALKS; STAIRS; PATIOS; PATIOS AND STOOPS, INCLUDING ANY UNDERLYING BRICK AND BASE ROCK; UTILITIES AS SHOWN; ALL SHRUBBERY AND TREES, UNLESS DESIGNATED TO REMAIN; FENCES; WALLS; RAILINGS AND BOLLARDS; LIGHT STANDARDS.

SUBCONTRACTOR RESPONSIBLE FOR ALL PERMITS, FEES, AND COORDINATION WITH UTILITY COMPANIES.

DEMOLITION PLAN LEGEND

DEMO AREA	
DEMO LIMITS	
SAW CUT	
LIMITS OF DISTURBANCE	

BUILDING RENOVATION

155 SW M-150 HIGHWAY

LEE'S SUMMIT, MO 64082

No.	Description	Date
DP <td>Development Plan Response<td>06-17-20</td></td>	Development Plan Response <td>06-17-20</td>	06-17-20

CONSTR. DOC. & REVISIONS

No.	Description	Date
1	Development Plan Response	06-17-20

CASCO DIVERSIFIED CORPORATION
CERTIFICATE OF AUTHORITY
#000613 12/31/21

6/17/20

PROFESSIONAL OF RECORD
Buerk III, Thomas E.
License No. PE-2018000174
Expiration Date 12/31/2024

Drawn By/Checked By: MEB/TEB

Project Number 320488

Permit Date 06-17-20

CALL BEFORE YOU
DIG - DRILL - BLAST
1-800-344-7483
MISSOURI ONE-CALL SYSTEM, INC.